


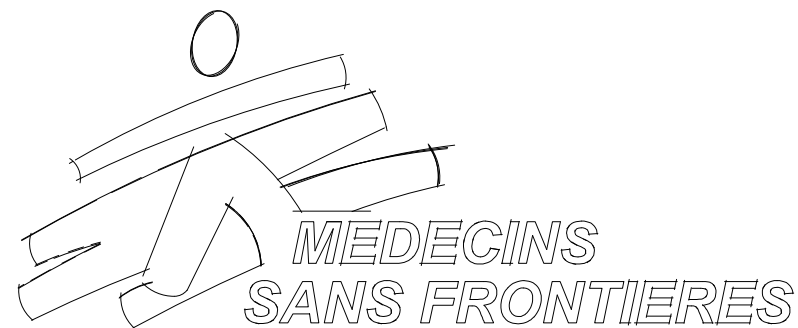

D:\Users\Ye115constrmgr\pdpdata\local\temp\temp\publishing_16936\01-Architectural Design, July 28.dwg, A-0-0, 03 08 2025 - 10:35

Ad Dahi Hospital

Laboratory Sterilization and XRay Building

Architectural Drawings





	PROJECT TITLE :	YE115 C114 BUILDING NAME : Laboratory, sterilization and X-Ray CODE CAM : CNSTR HMAT XXX	DRAWING TITLE :	HQ stamp : 	N°	Date	Issue	Sheet N° : A-0-0 scale : Date: 03 / 08 / 2025
	AD DAHI HOSPITAL - Yemen -		Cover Sheet		FILE NAME : 01-Architectural Design, July 28.dwg	1	May 15, 2025.	

BUDGET CODE SUB-PROJ.
YE115 C001


LIST OF DRAWINGS

SHEET #	Group	Drawing Title
A-0-0	Priliminary	Cover Sheet
A-0-1		Content
A-0-2		Existing site plan
A-0-3		Demolition plan
A-0-4		New lab footprint
A-1-0		3D model
A-1-1		3D model
A-2-0	Plan	Ground floor furniture plan
A-2-1		Ground floor plan
A-2-2		Roof plan
A-3-0	Elevation	North and south elevations
A-3-1		East and west elevations
A-3-2		Boundary wall elevations
A-4-0	Section	Sections
A-5-0	Details	Details
A-5-1		Details
A-5-2		Details
A-5-3		Details


D:\Users\yve115constrmgr\appdata\local\temp\AcPublish_16936\01-Architectural Design, July 28.dwg, A-0-1, 03 08 2025 - 10:35

	PROJECT TITLE :	AD DAHI HOSPITAL - Yemen -	BUILDING NAME :	Laboratory, sterilization and X-Ray	DRAWING TITLE :	Content	HQ stamp :		N° Date	Issue	Sheet N° :
				CODE CAM : CNSTR HMAT XXX	FILE NAME : 01-Architectural Design, July 28.dwg				1 May 15, 2025.	IFT	A-0-1
											scale :
											Date : 03 / 08 / 2025

MEDECINS SANS FRONTIERES - D:\Users\yve115constrmgr\p\p\p\data\01-Architectural Design, July 28.dwg, A-0-2, 03.08.2025 - 10:35

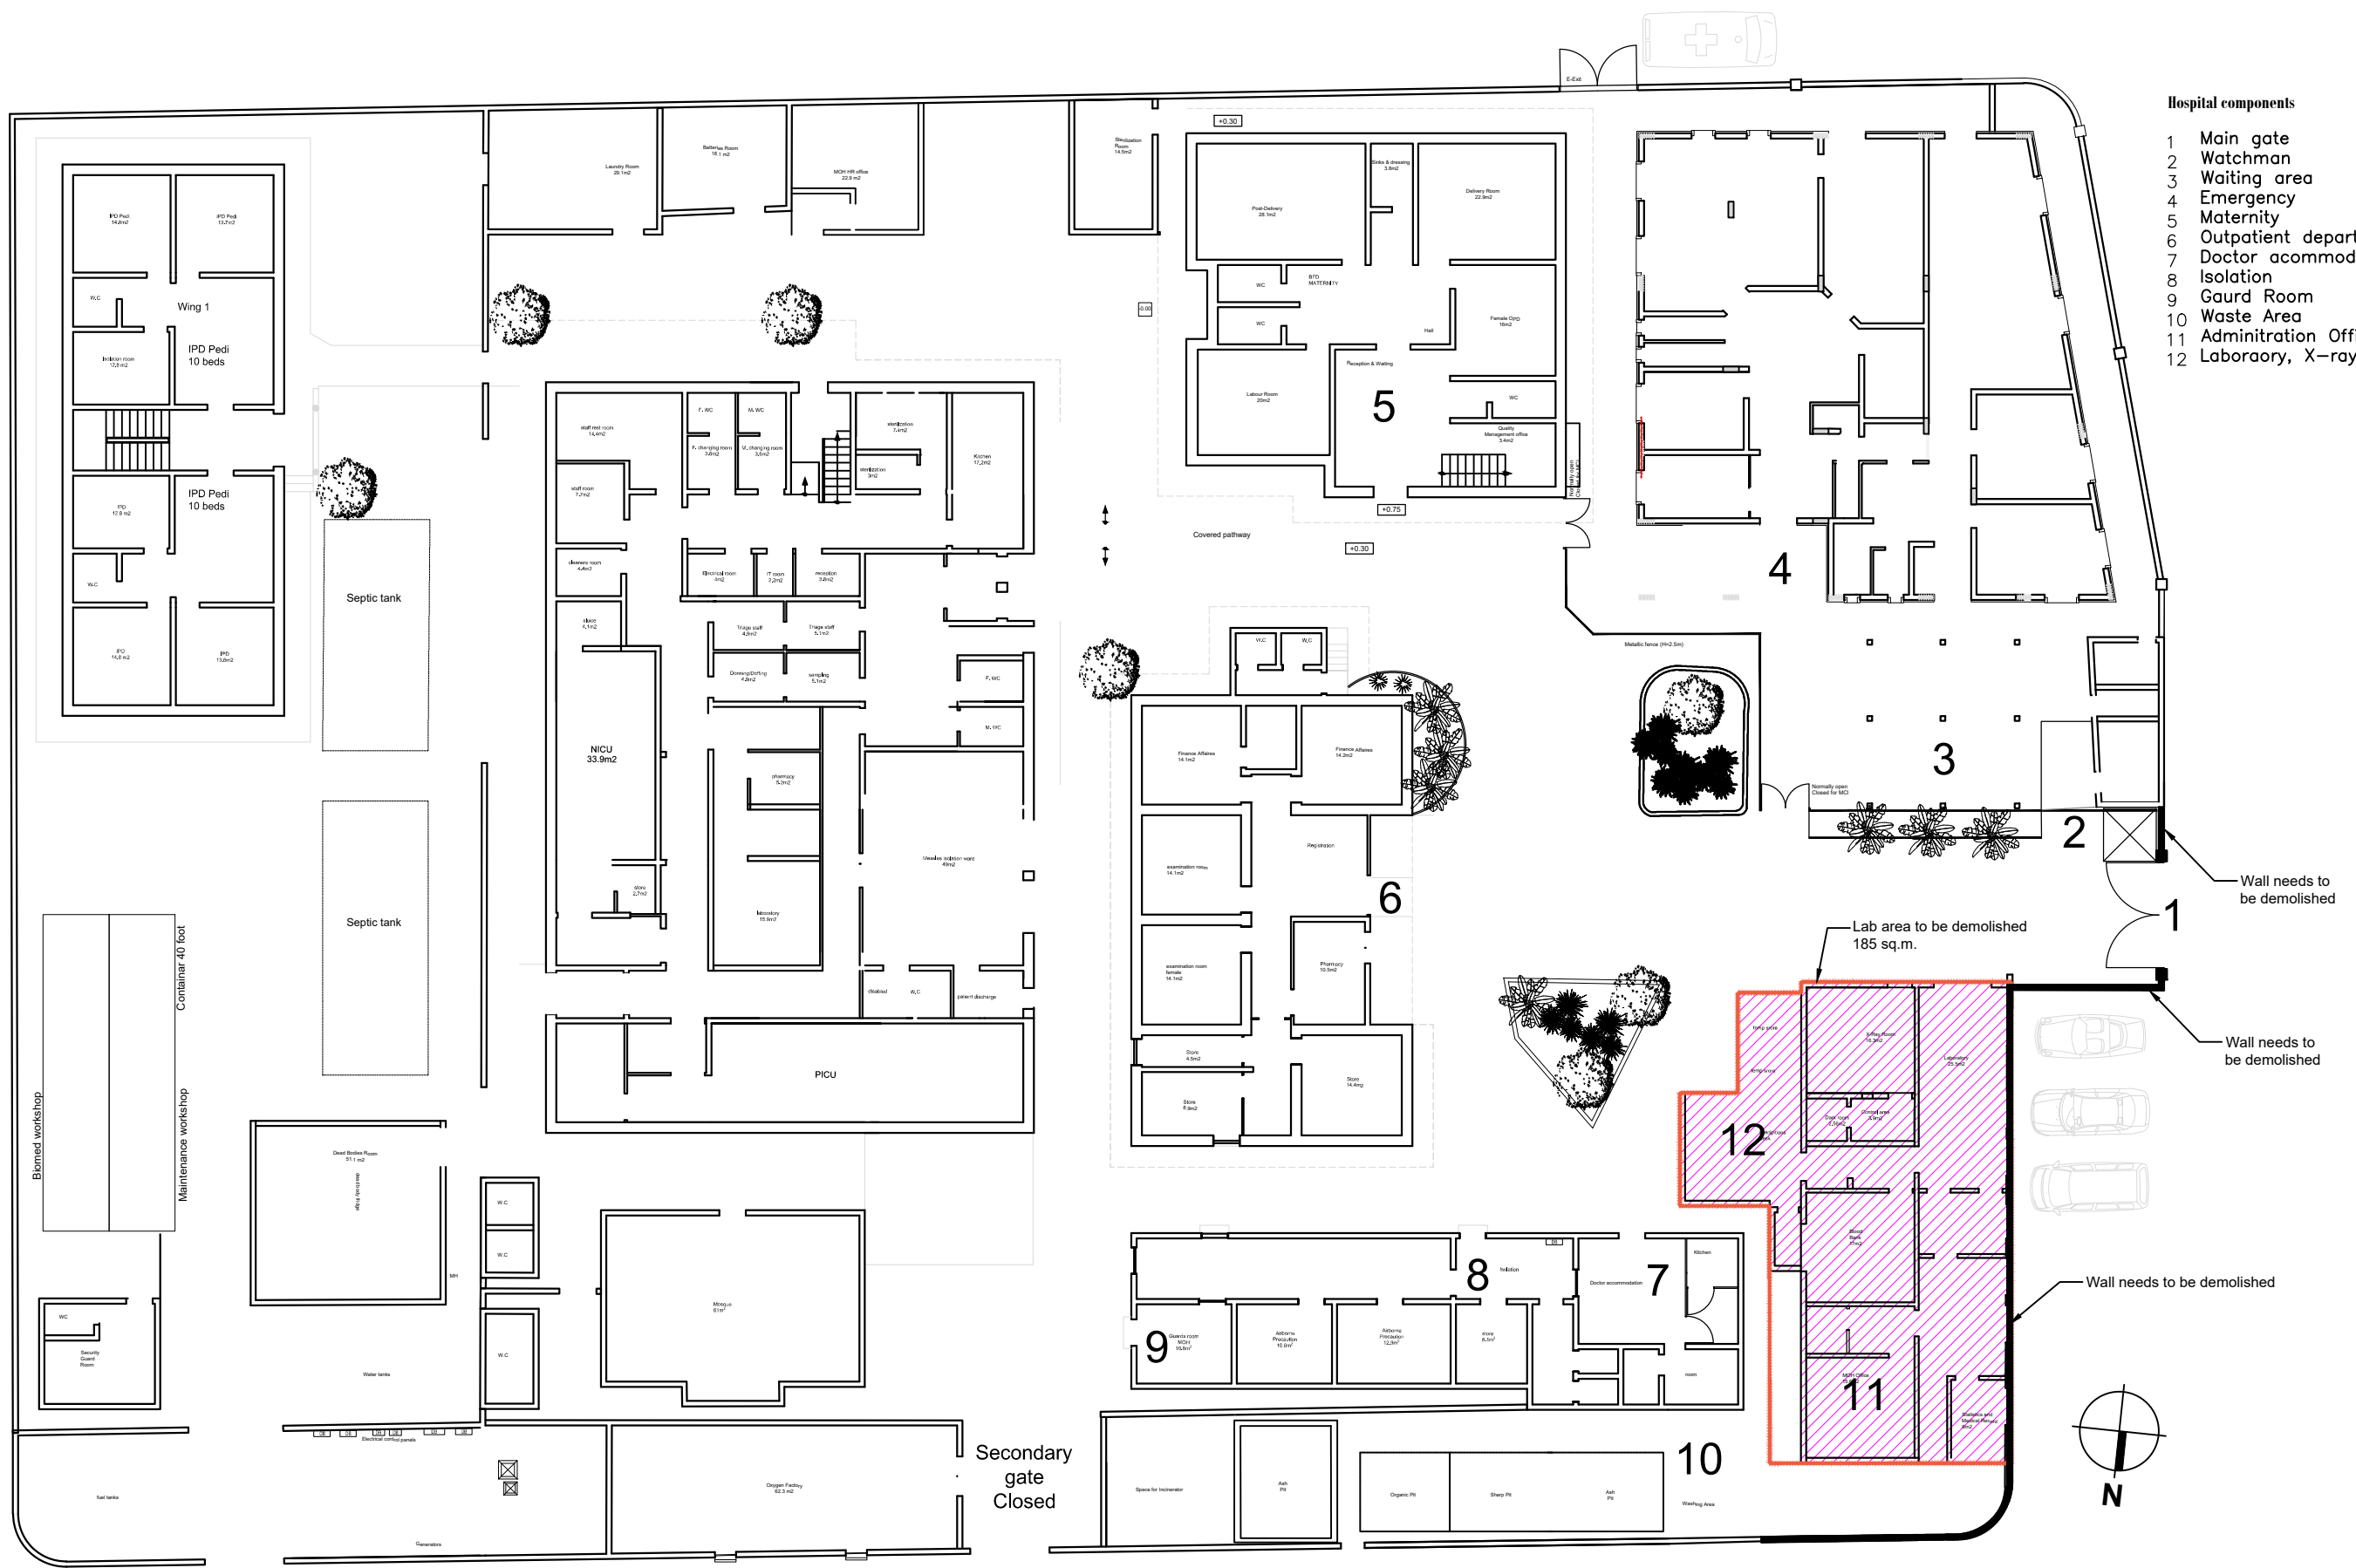

- Hospital components**
- 1 Main gate
 - 2 Watchman
 - 3 Waiting area
 - 4 Emergency
 - 5 Maternity
 - 6 Outpatient department
 - 7 Doctor accommodation
 - 8 Isolation
 - 9 Gaurd Room
 - 10 Waste Area
 - 11 Administration Office
 - 12 Laboratory, X-ray

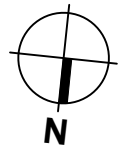

PROJECT TITLE :
**AD DAHI HOSPITAL
- Yemen -**

BUILDING NAME :
**Laboratory, sterilization
and X-Ray**

CODE CAM : CNSTR | HMAT | XXX

DRAWING TITLE :
Existing Site Plan

FILE NAME : 01-Architectural Design, July 28.dwg

HQ stamp :
FOR BID ONLY


N°	Date	Issue
1	May 15, 2025.	IFT

BUDGET CODE SUB-PROJ.
YE115 C001

Sheet N° :
A-0-2

scale :
1:250 sur A3

Date : 03 / 08 / 2025

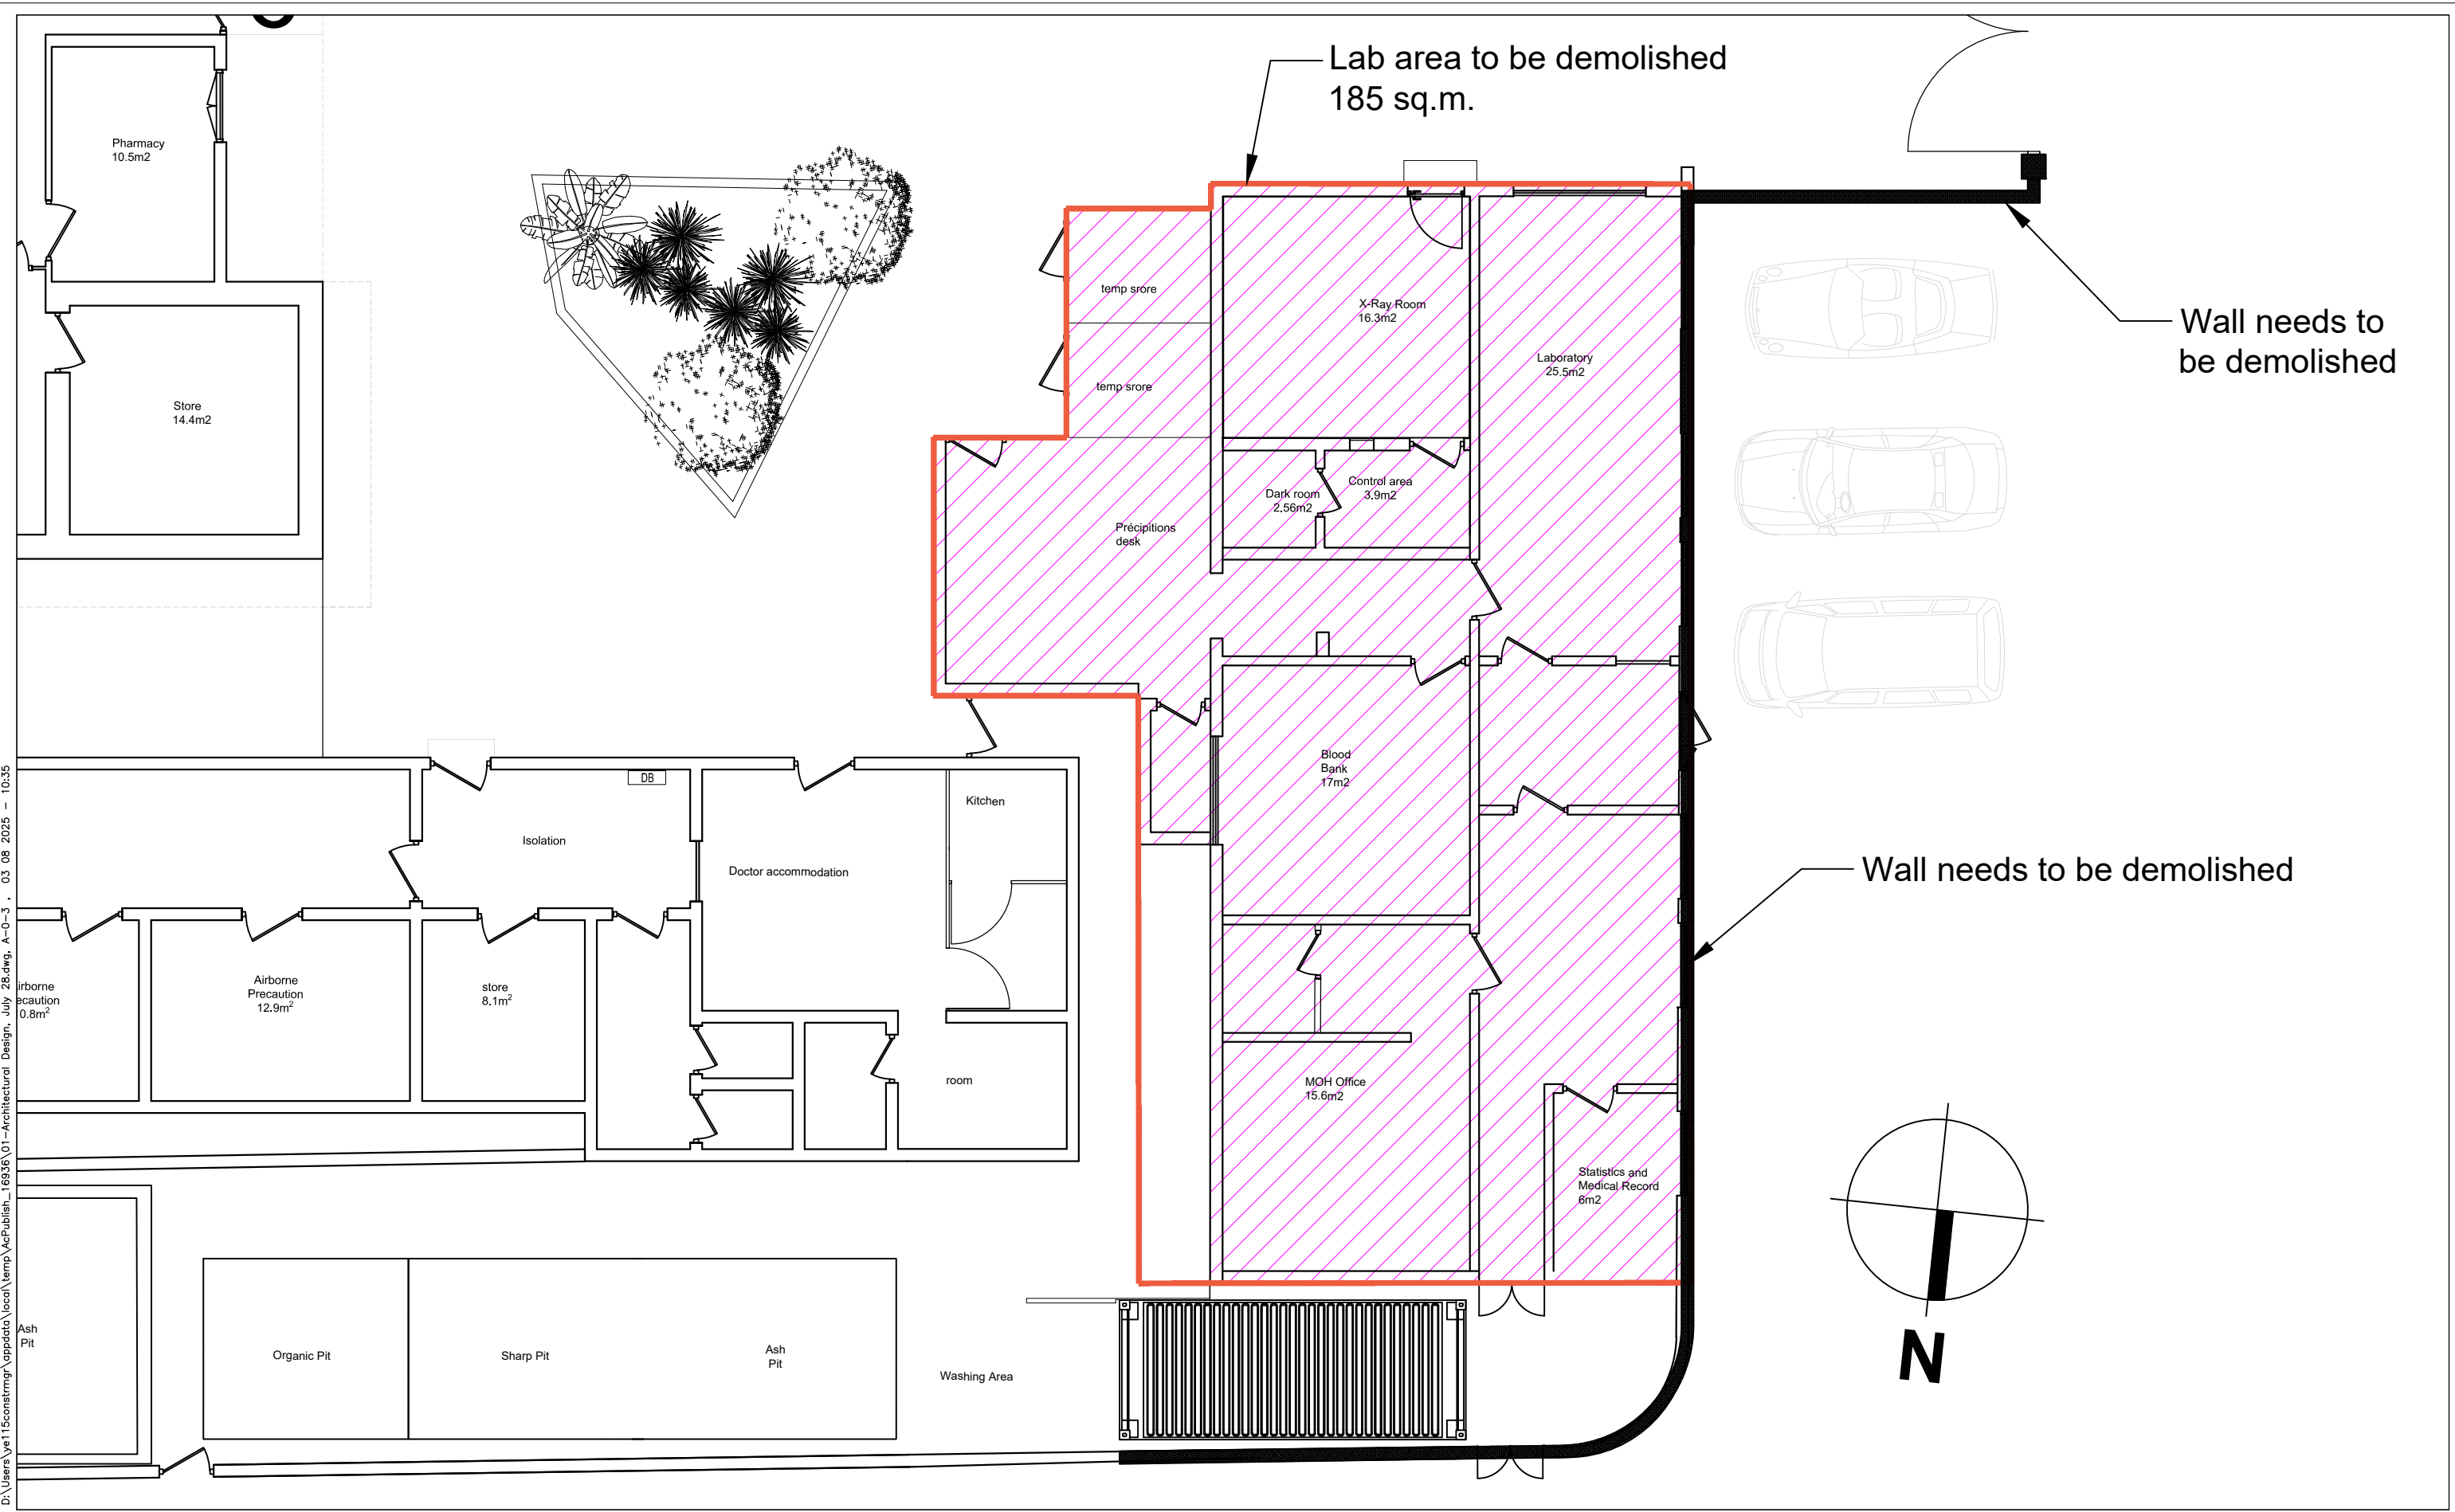

D:\Users\ye115constrmgr\appdata\local\temp\AcPublish_16936\01-Architectural Design_ July 28.dwg, A-0-3, 03 08 2025 - 10:35
 MEDECINS SANS FRONTIERES - BUDGET CODE SUB-PROJ. YE115 C001



PROJECT TITLE :
**AD DAHI HOSPITAL
- Yemen -**

BUILDING NAME :
**Laboratory, sterilization
and X-Ray**

CODE CAM : CNSTR | HMAT | XXX

DRAWING TITLE :
Demolition Plan

FILE NAME : 01-Architectural Design, July 28.dwg


HQ stamp :
FOR BID ONLY

N°	Date	Issue
1	May 15, 2025.	IFT

Sheet N° :
A-0-3

scale :
1:100 sur A3

Date : 03 / 08 / 2025

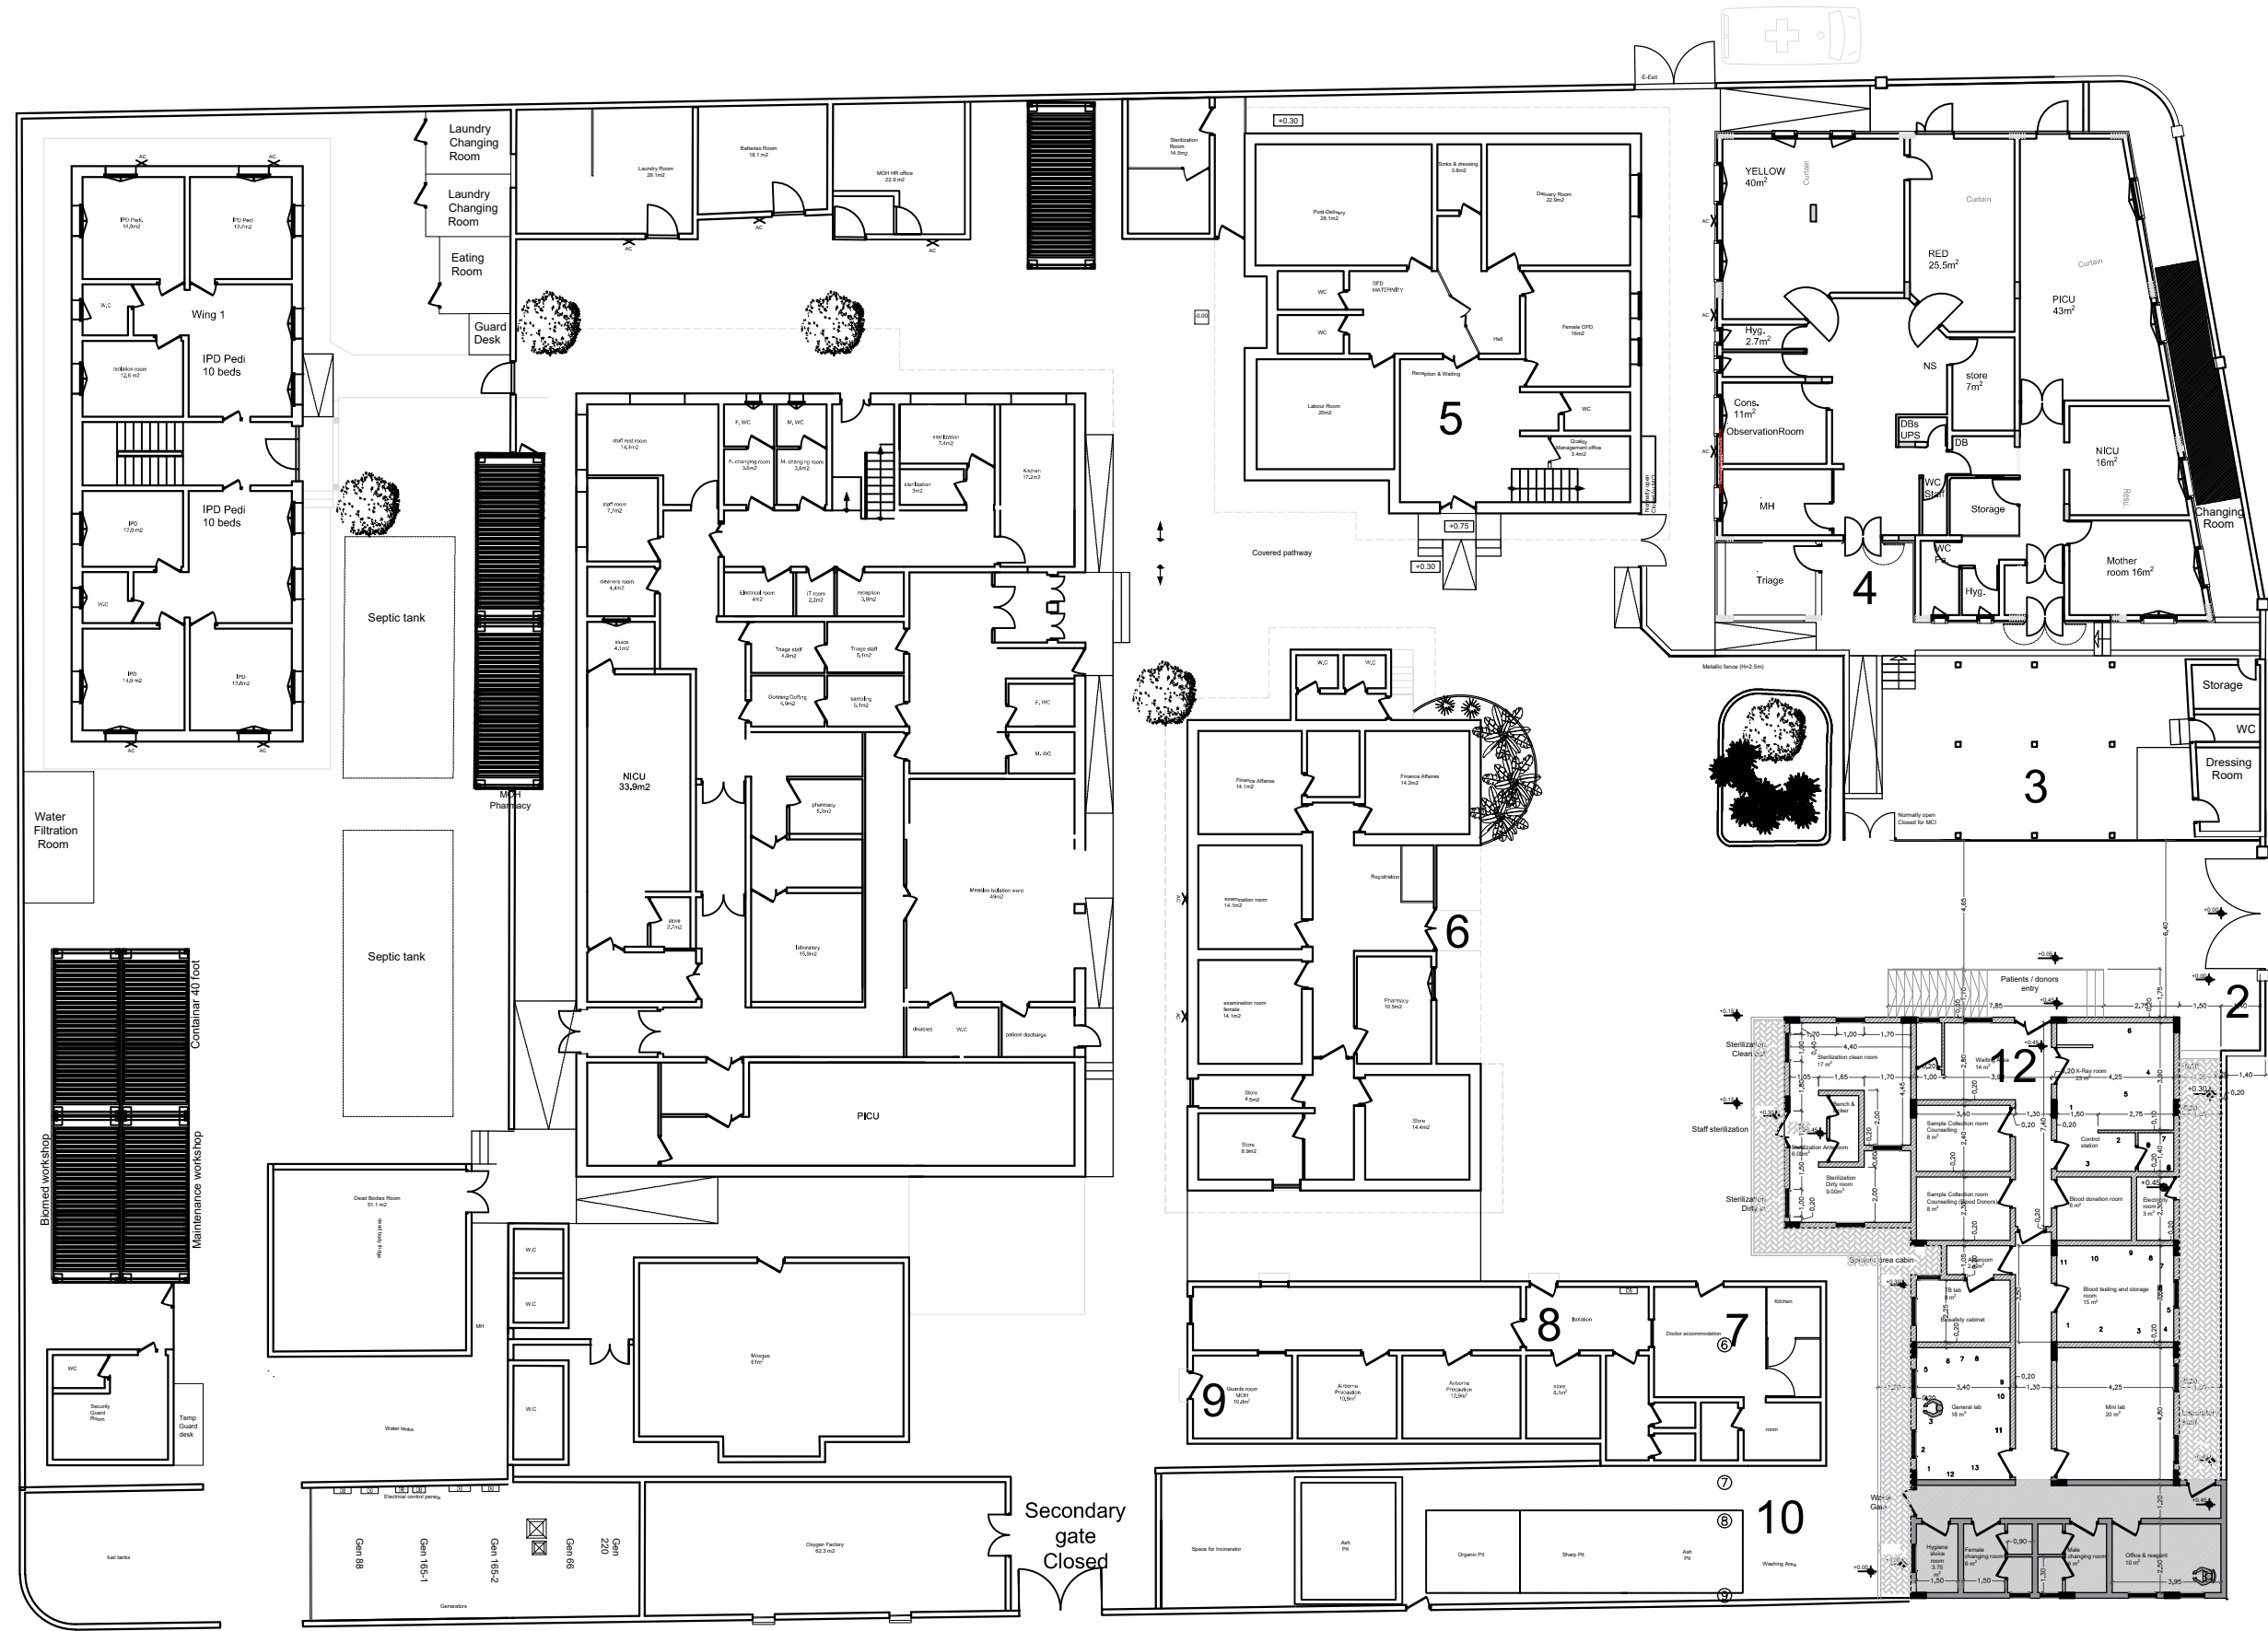

- Hospital components**
- 1 Main gate
 - 2 Watchman
 - 3 Waiting area
 - 4 Emergency
 - 5 Maternity
 - 6 Outpatient department
 - 7 Doctor accommodation
 - 8 Isolation
 - 9 Gaurd Room
 - 10 Waste Area
 - 11 Administration Office
 - 12 Laboratory, X-ray

- Lab room equipment**
- 1 Portable X-ray
 - 2 Desk-Laptop
 - 3 X-ray film printer
 - 4 X-ray tube and stand
 - 5 Bucky table
 - 6 Cassette
 - 7 Dryer machine
 - 8 Processing tanks
 - 9 Wash basin
 - 10 UPS
- Blood storage equipment**
- 1 Blood plasma freezer
 - 2 Fridge for blood
 - 3 Fridge for reagent
 - 4 CBC
 - 5 Mixer
 - 6 Microscope
 - 7 Centrifuge
 - 8 Blood bag sealer
 - 9 Sink
 - 10 Waterbath
 - 11 Cupboard
 - 12 Desk
 - 13 UPS
- General lab equipment**
- 1 Centrifuge
 - 2 Mixer
 - 3 Microscope
 - 4 Wash basin
 - 5 CBC
 - 6 Biochemistry Machine
 - 7 Shaker
 - 8 Elix machine
 - 9 Thermatic incubator
 - 10 Blood gases machine
 - 11 wash basin
 - 12 Cupboard
 - 13 refrigerator
 - 14 Desk



PROJECT TITLE :
**AD DAHI HOSPITAL
- Yemen -**

BUILDING NAME :
**Laboratory, sterilization
and X-Ray**

CODE CAM : CNSTR | HMAT | XXX

DRAWING TITLE :
New Lab Footprint

FILE NAME : 01-Architectural Design, July 28.dwg

HQ stamp :
FOR BID ONLY

N° Date
1 May 15, 2025.

Issue
IFT

BUDGET CODE SUB-PROJ.
YE115 C001

Sheet N° :
A-0-4

scale :
1:100 sur A3

Date : **03 / 08 / 2025**



PROJECT TITLE :

**AD DAHI HOSPITAL
- Yemen -**

YE115 C114

BUILDING NAME :

**Laboratory, sterilization
and X-Ray**

CODE CAM : CNSTR | HMAT | XXX

DRAWING TITLE :

3D Model

FILE NAME : 01-Architectural Design, July 28.dwg

HQ stamp :



N° Date

1 May 15, 2025.

Issue

IFT

BUDGET CODE SUB-PROJ.
YE115 C001

Sheet N° :

A-1-0

scale :

1:100 sur A3

Date : 03 / 08 / 2025



PROJECT TITLE :
**AD DAHI HOSPITAL
- Yemen -**

YE115 C114 BUILDING NAME :
**Laboratory, sterilization
and X-Ray**
CODE CAM : CNSTR | HMAT | XXX



DRAWING TITLE :
3D Model
FILE NAME : 01-Architectural Design, July 28.dwg

HQ stamp :


N°	Date	Issue
1	May 15, 2025.	IFT

BUDGET CODE SUB-PROJ.
YE115 C001 Sheet N° :
A-1-1
scale :
1:100 sur A3
Date : 03 / 08 / 2025

D:\Users\ye115constrmgr\AppData\Local\Temp\AcPublish_16936\01-Architectural Design_ July 28.dwg, A-2-1, 03 08 2025 - 10:35

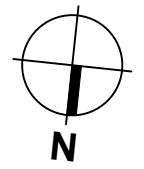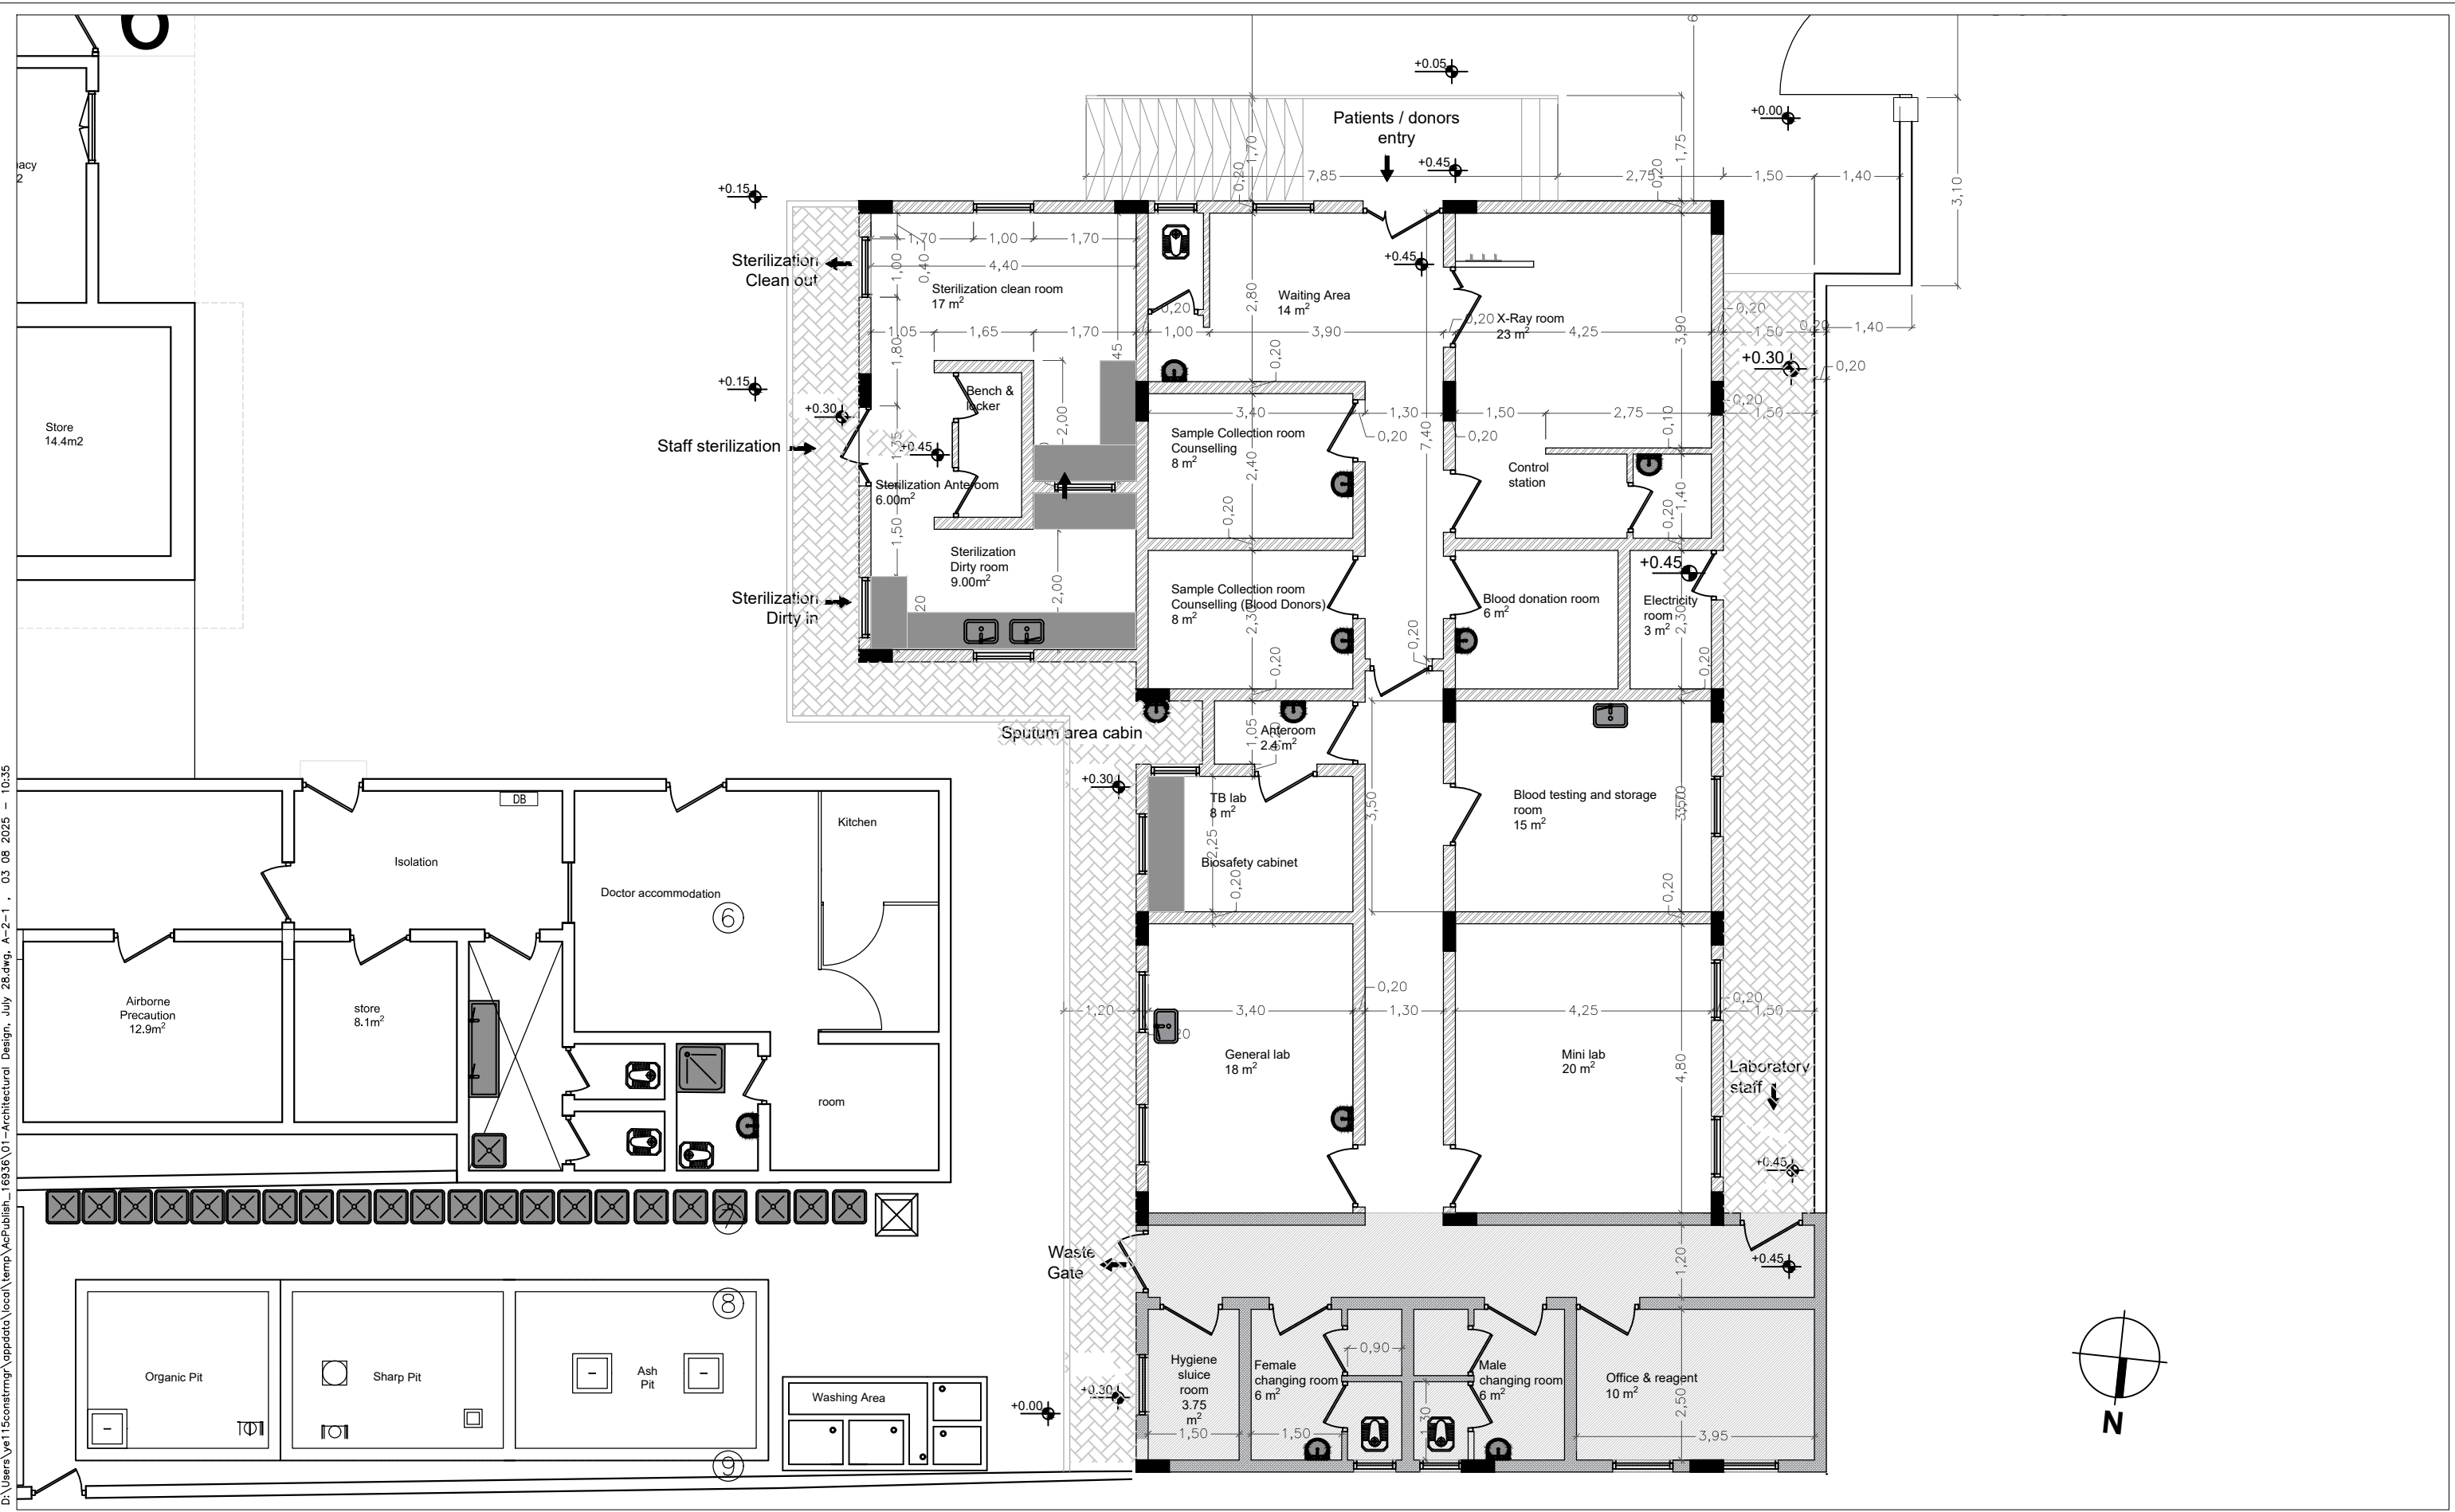

	PROJECT TITLE :	BUILDING NAME :	DRAWING TITLE :	HQ stamp :	N° Date	Issue	Sheet N° :
	AD DAHI HOSPITAL - Yemen -	YE115 C114 Laboratory, sterilization and X-Ray	Ground floor plan		1 May 15, 2025.	IFT	A-2-1
	CODE CAM : CNSTR HMAT XXX	FILE NAME : 01-Architectural Design, July 28.dwg					scale : 1:100 sur A3
							Date : 03 / 08 / 2025

BUDGET CODE (SUB-PROJ.):
YE115 C001



PROJECT TITLE :

**AD DAHI HOSPITAL
- Yemen -**

YE115 C114

BUILDING NAME :

**Laboratory, sterilization
and X-Ray**

CODE CAM : CNSTR | HMAT | XXX

DRAWING TITLE :

Roof Plan

FILE NAME : 01-Architectural Design, July 28.dwg

HQ stamp :



N°	Date	Issue
1	May 15, 2025.	IFT

BUDGET CODE SUB-PROJ.
YE115 C001


Sheet N° :

A-2-2

scale :
1:100 sur A3

Date : 03 / 08 / 2025

D:\Users\ye115constmgr\appdata\local\temp\AcPublish_16936\01-Architectural Design, July 28.dwg, A-3-0, 03 08 2025 - 10:35

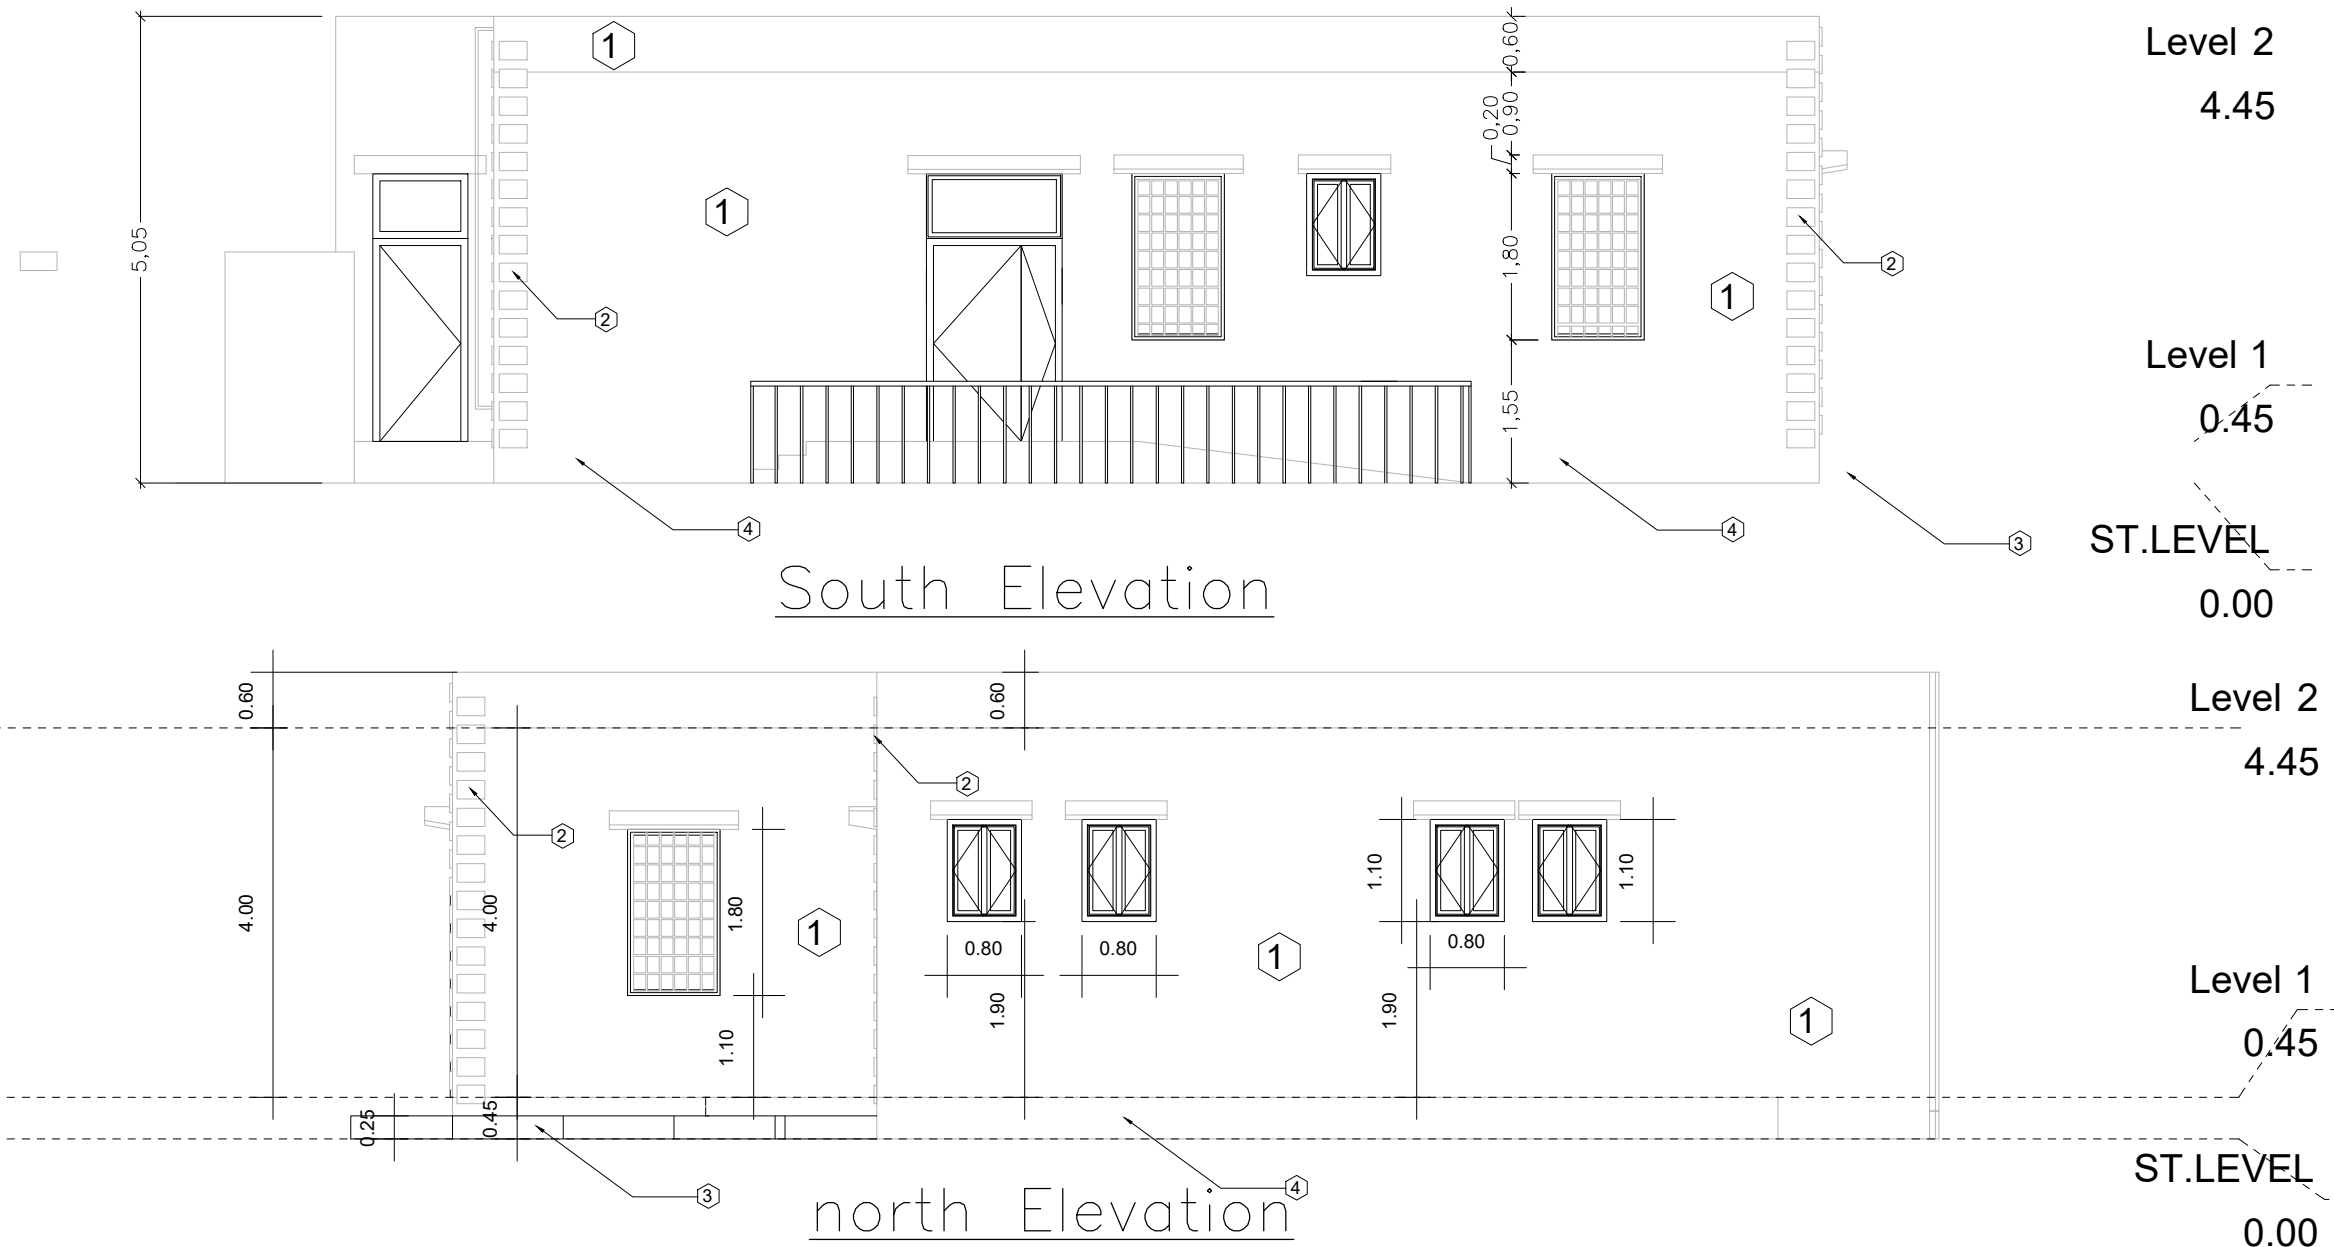

Facade Specifications Table

MARK	DESCRIPTION
1	External cement plastering and application of waterproof paint, in accordance with the specifications stated in the Bill of Quantities (BOQ)
2	Execution of external cement plaster works with a 3 cm raised (projecting) profile, and painting as per the specifications provided in the Bill of Quantities (BOQ)
3	"Construction of a 25 cm high perimeter curb around the building, as per the specifications provided in the Bill of Quantities (BOQ)."
4	Black saw-cut salt-resistant stone, as per the specifications provided in the Bill of Quantities (BOQ)



PROJECT TITLE :
**AD DAHI HOSPITAL
- Yemen -**

BUILDING NAME :
**Laboratory, sterilization
and X-Ray**

CODE CAM : CNSTR | HMAT | XXX

DRAWING TITLE :
North and South Elevation

FILE NAME : 01-Architectural Design, July 28.dwg

HQ stamp :
FOR BID ONLY


N° Date Issue
1 May 15, 2025. IFT

BUDGET CODE (SUB-PROJ.):
YE115 C001

Sheet N° :
A-3-0

scale :
1:100 sur A3



Date : 03 / 08 / 2025

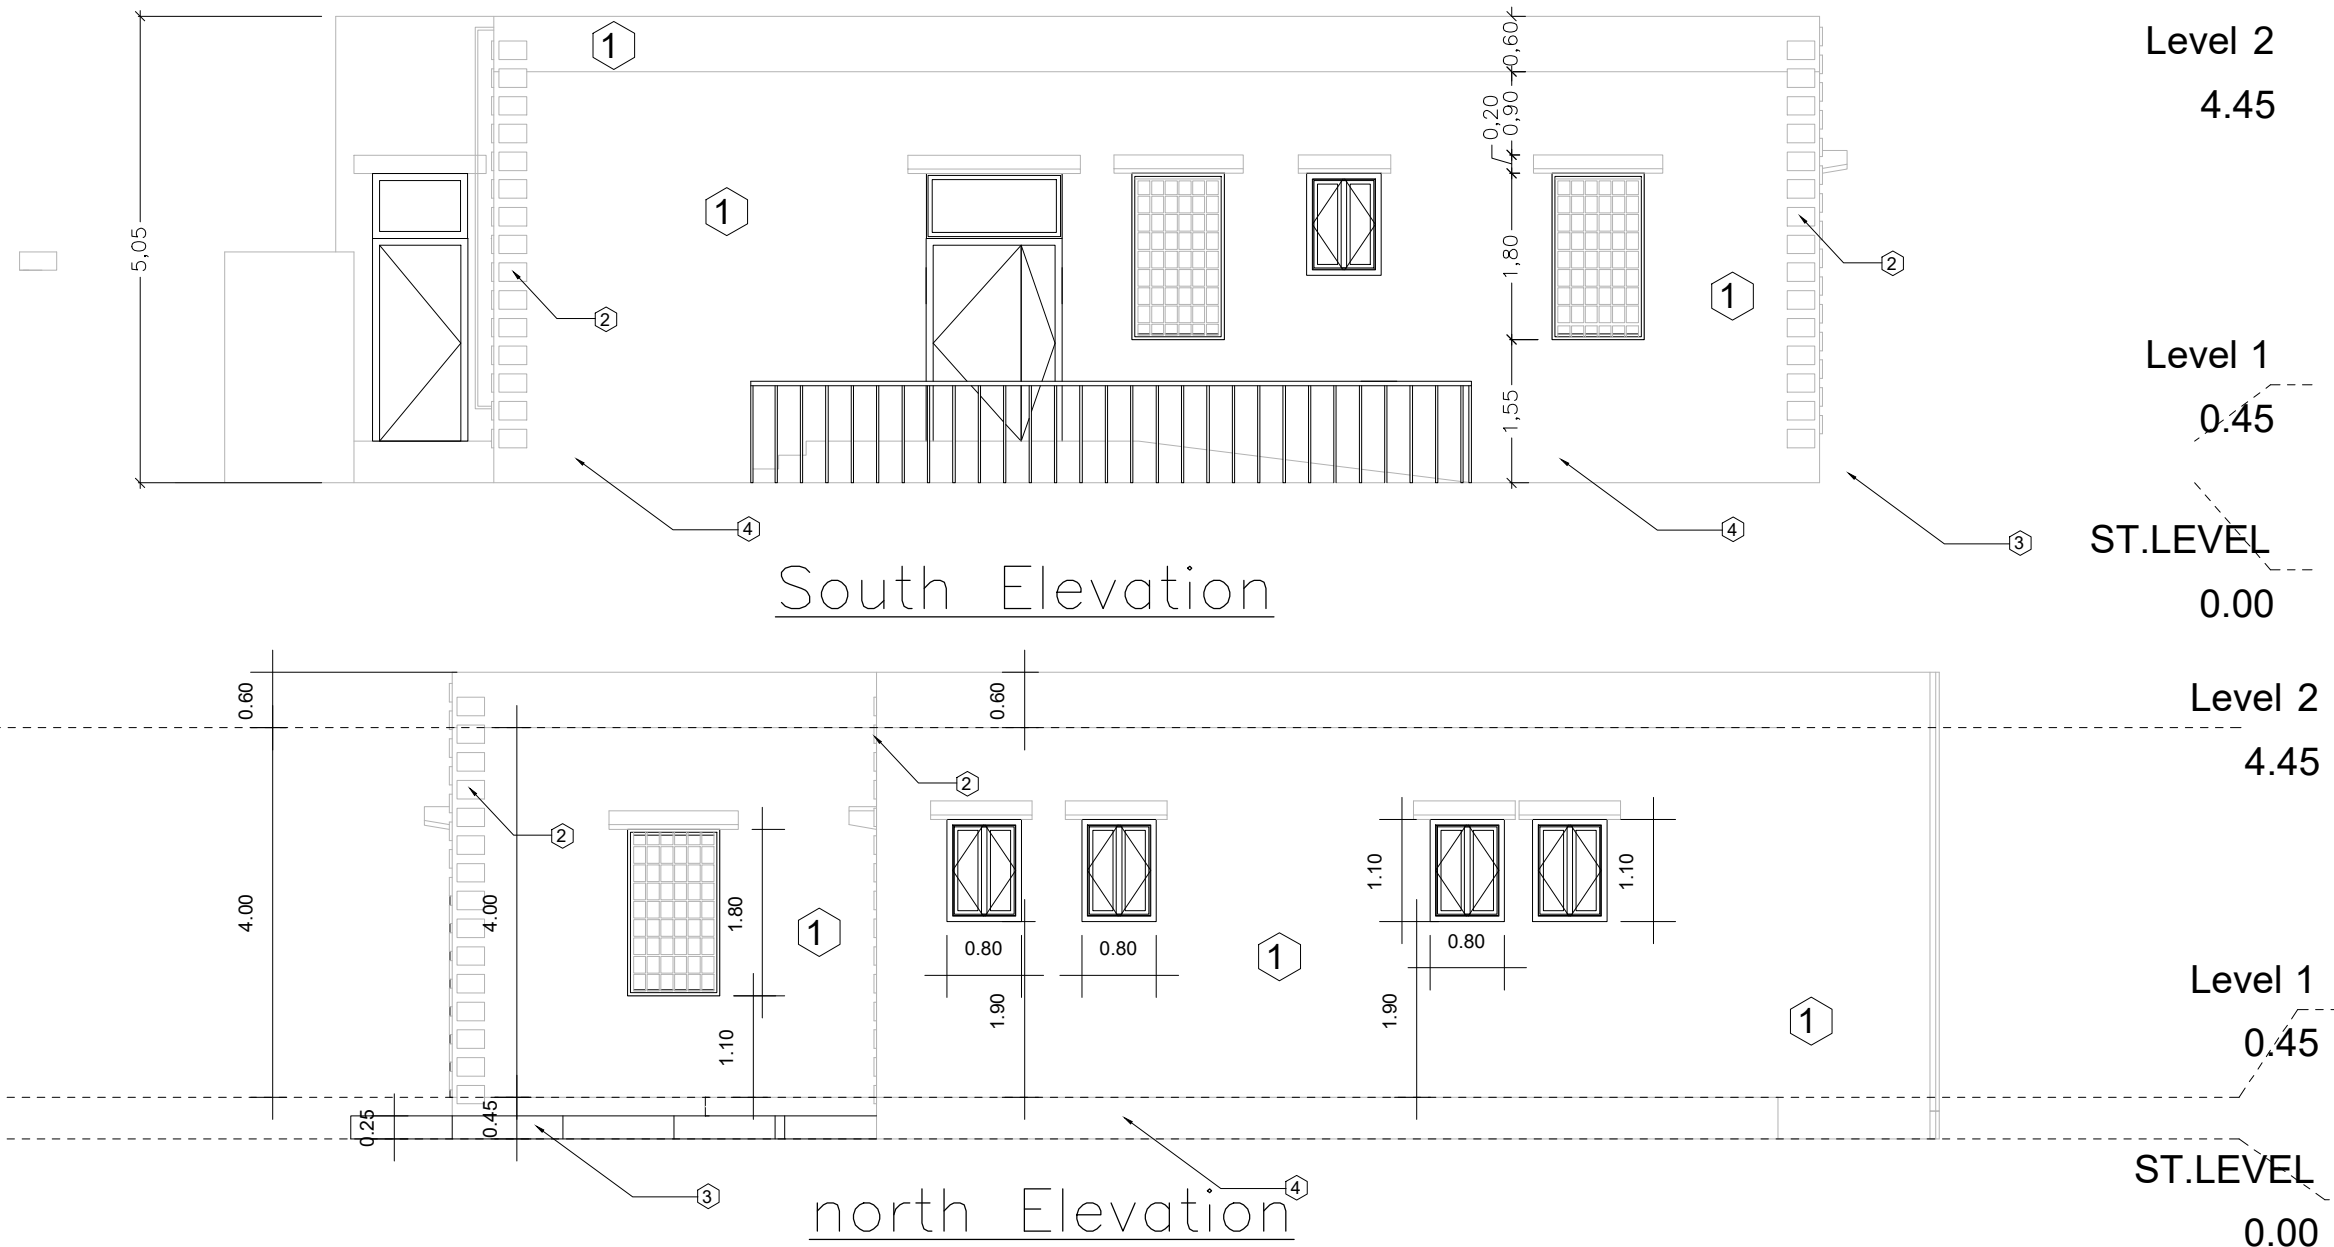

Facade Specifications Table

MARK	DESCRIPTION
1	External cement plastering and application of waterproof paint, in accordance with the specifications stated in the Bill of Quantities (BOQ)
2	Execution of external cement plaster works with a 3 cm raised (projecting) profile, and painting as per the specifications provided in the Bill of Quantities (BOQ)
3	"Construction of a 25 cm high perimeter curb around the building, as per the specifications provided in the Bill of Quantities (BOQ)."
4	Black saw-cut salt-resistant stone, as per the specifications provided in the Bill of Quantities (BOQ)

	PROJECT TITLE :	BUILDING NAME :	DRAWING TITLE :	HQ stamp :	N° Date	Issue	BUDGET CODE (SUB-PROJ.)	Sheet N° :
	AD DAHI HOSPITAL - Yemen -	Laboratory, sterilization and X-Ray	East and West Elevation	FOR BID ONLY	1 May 15, 2025.	IFT		
		CODE CAM : CNSTR HMAT XXX	FILE NAME : 01-Architectural Design, July 28.dwg				YE115 C001	scale : 1:100 sur A3
								Date : 03 / 08 / 2025

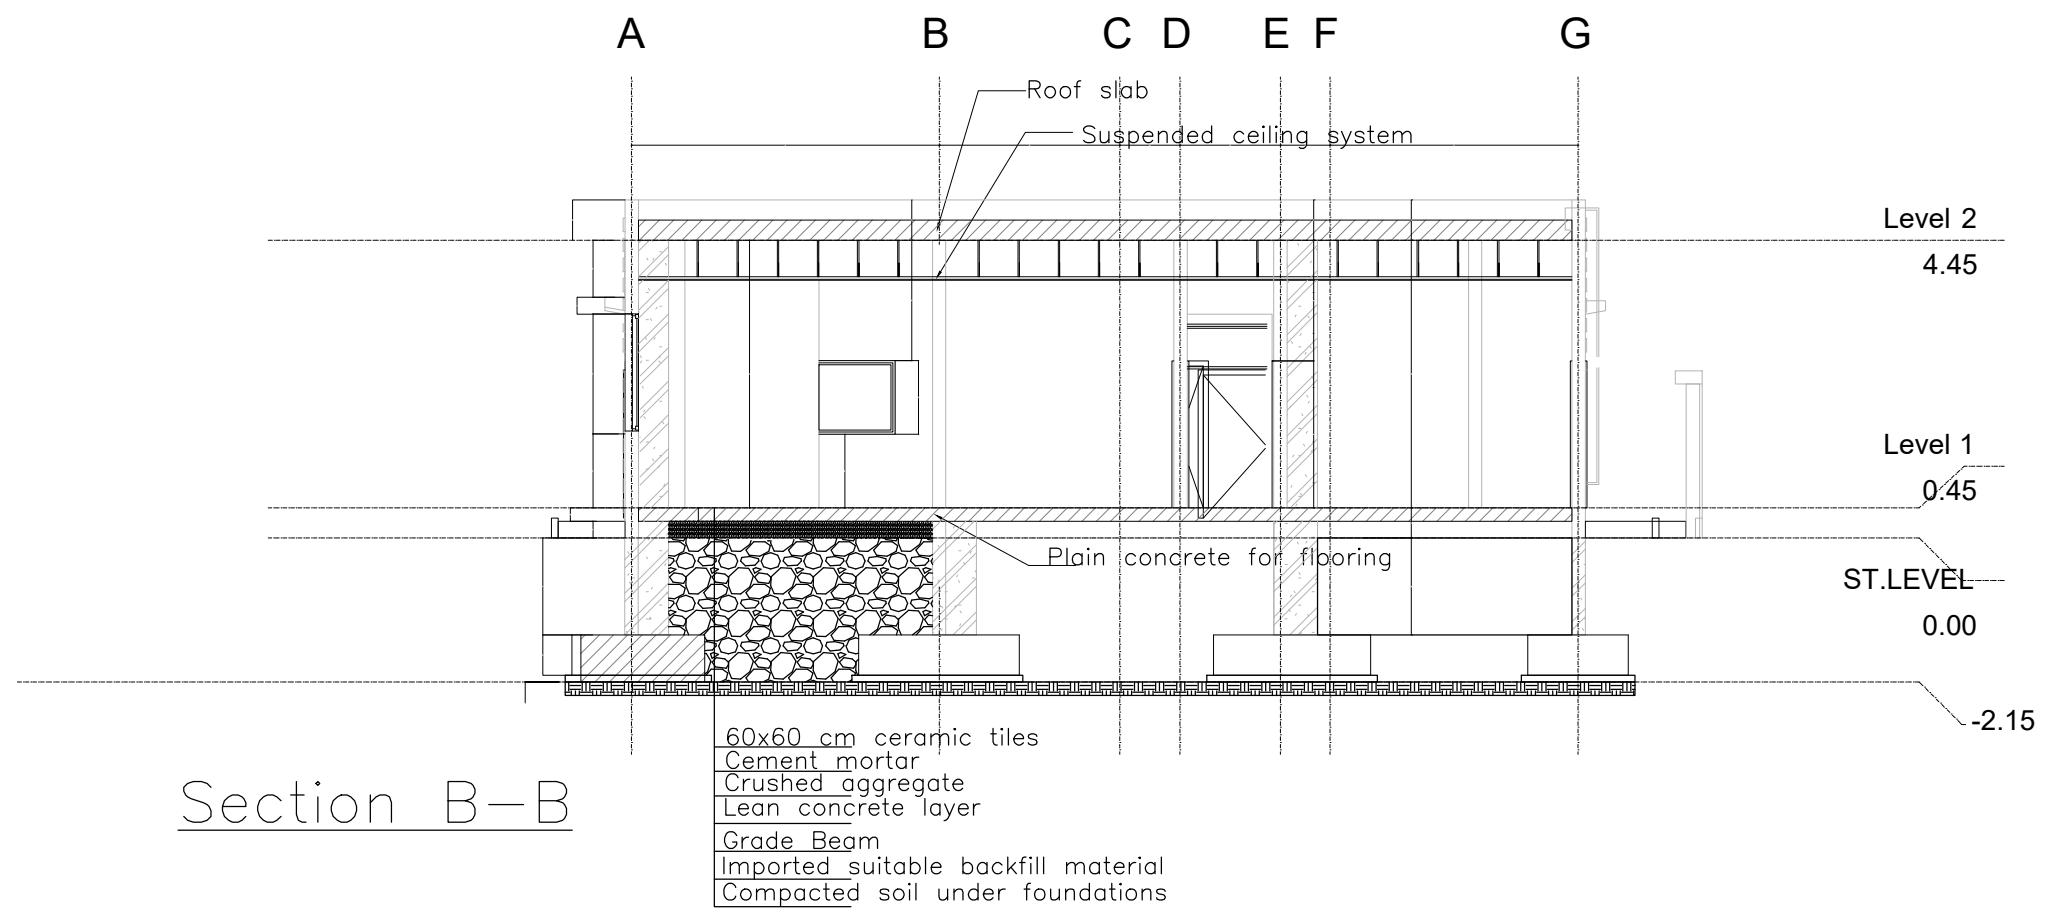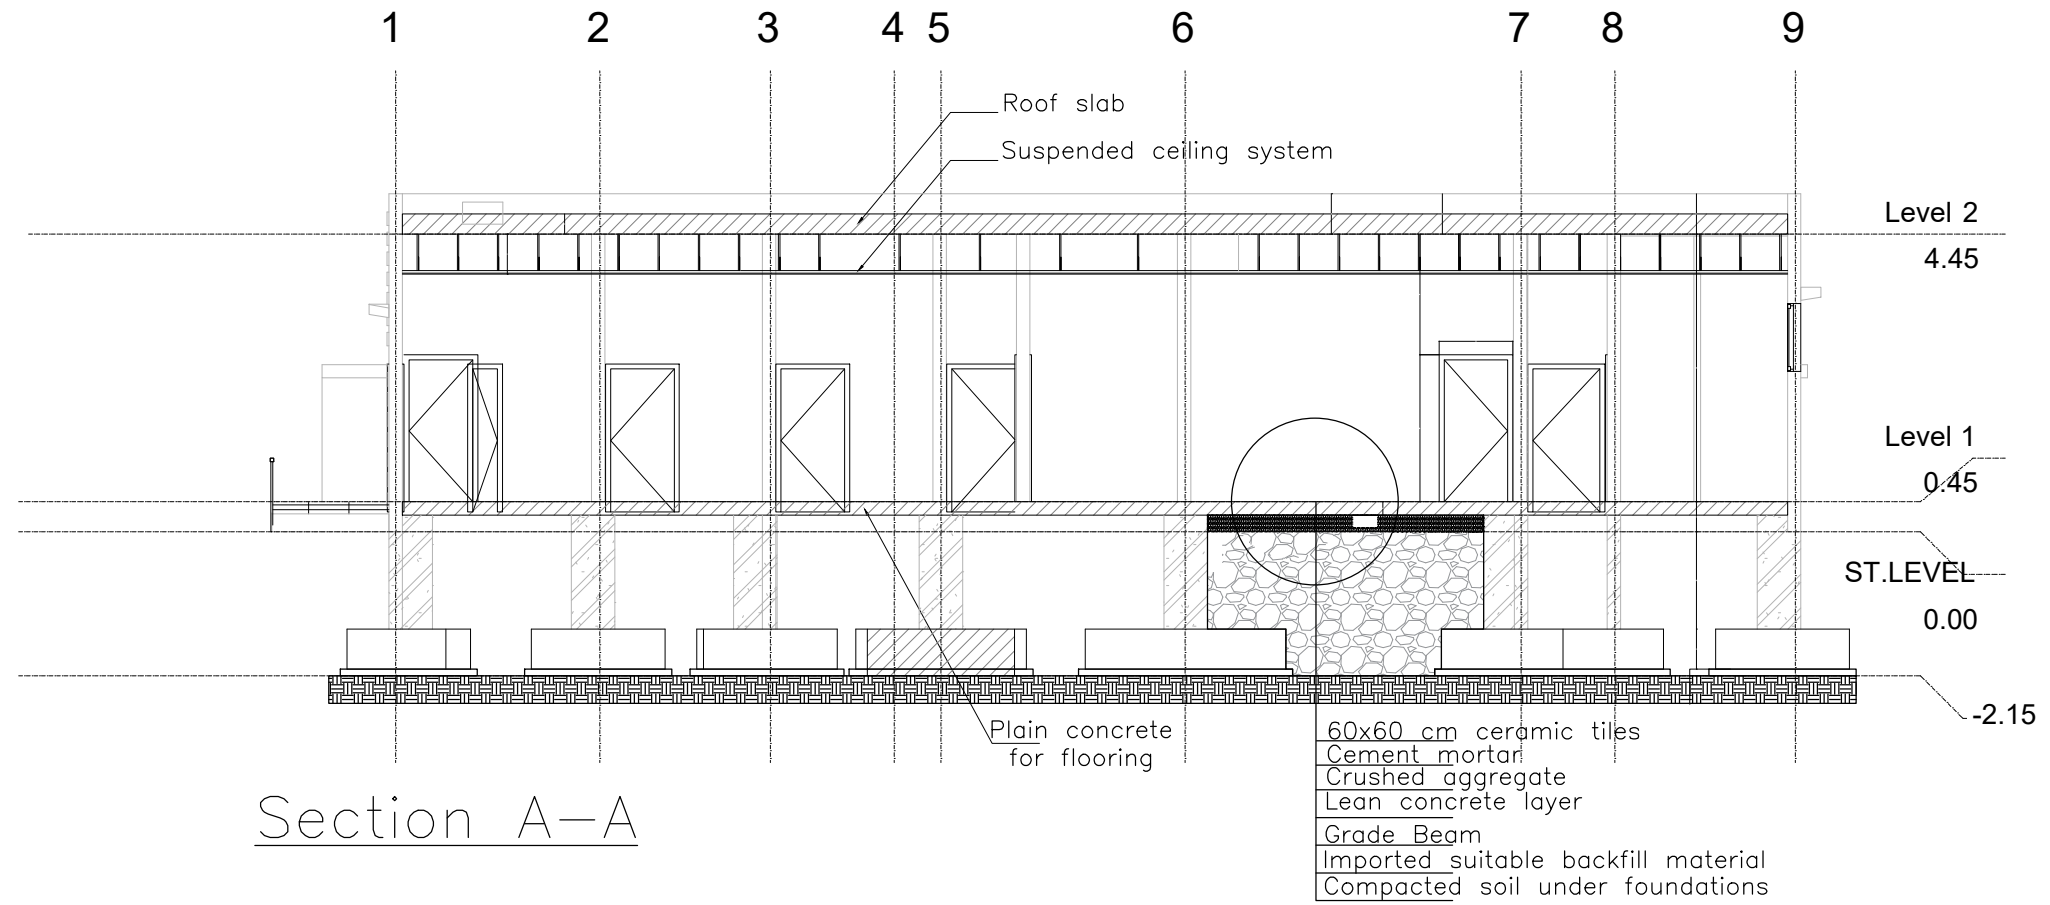

D:\Users\ye115constrmgr\appdata\local\temp\AcPublish_16936\01-Architectural Design, July 28.dwg, A-4-0, 03 08 2025 - 10:35



PROJECT TITLE :
**AD DAHI HOSPITAL
- Yemen -**

BUILDING NAME :
**Laboratory, sterilization
and X-Ray**

CODE CAM : CNSTR | HMAT | XXX

DRAWING TITLE :
Section

FILE NAME : 01-Architectural Design, July 28.dwg

HQ stamp :
FOR BID ONLY

N°	Date	Issue
1	May 15, 2025.	IFT

BUDGET CODE (SUB-PROJ.):
YE115 C001

Sheet N° :
A-4-0

scale :
1:100 sur A3

Date : 03 / 08 / 2025


D:\Users\ye115constmgr\AppData\Local\Temp\AcPublish_16936\01-Architectural Design, July 28.dwg, A-5-0, 03/08/2025, 10:35

SCHEDULE OF DORS

MARK	DESCRIPTION	WIDTH (cm)	HEIGHT (cm)	QNTY
D1	ALUMINIUM DOOR internal according to the specifications in BoQs	103	220	
D2	ALUMINIUM DOOR external according to the specifications in BoQs	133	220	
D4	ALUMINIUM DOOR external according to the specifications in BoQs	0.83	220	

SCHEDULE OF WINDOWS

MARK	DESCRIPTION	WIDTH (cm)	HEIGHT (cm)	SILL HEIGHT (cm)
W1	Per square metre: Supply and implementation of white windows according to the specifications in BoQs	100	180	110
W2	Per square metre: Supply and implementation of white windows according to the specifications in BoQs	110	180	110
W3	Per square metre: Supply and implementation of white windows according to the specifications in BoQs	80	105	190
W4	Per square metre: Supply and implementation of white windows according to the specifications in BoQs	120	110	110

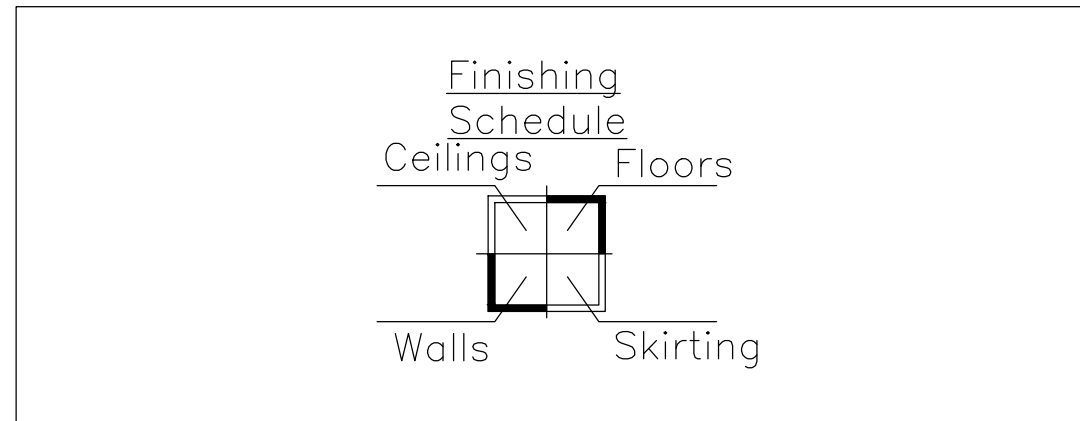

Details	Item	
Porcelain tiles for floors and window seshions	50x50cm	2
Ceramic grainy tiles for bathrooms floors		2
Ceramic skirting, with a height of 10 cm and a thickness of 8 mm		1
Ceramic wall tiling behind washbasins, up to a height of 2.20 meters		2
Cement plastering followed by 3 coats of oil-based paint		1
Cement plaster finish with one coat of water-based paint		2
Suspended ceiling consisting of 60x60 cm metallic tiles, installed on a suspended metal T-grid framework, at a height of 60 cm below the structural ceiling		1



PROJECT TITLE :
**AD DAHI HOSPITAL
- Yemen -**

BUILDING NAME :
**Laboratory, sterilization
and X-Ray**
CODE CAM : CNSTR | HMAT | XXX


DRAWING TITLE :
Details
FILE NAME : 01-Architectural Design, July 28.dwg

HQ stamp :
FOR BID ONLY

N°	Date	Issue
1	May 15, 2025.	IFT

BUDGET CODE (SUB-PROJ.):
YE115 C001
Sheet N° :
A-5-0
scale :
1:100 sur A3
Date : 03 / 08 / 2025

D:\Users\ye115constrmgr\appdata\local\temp\AcPublish_16936\01-Architectural Design, July 28.dwg, A-5-1, 03 08 2025 - 10:35

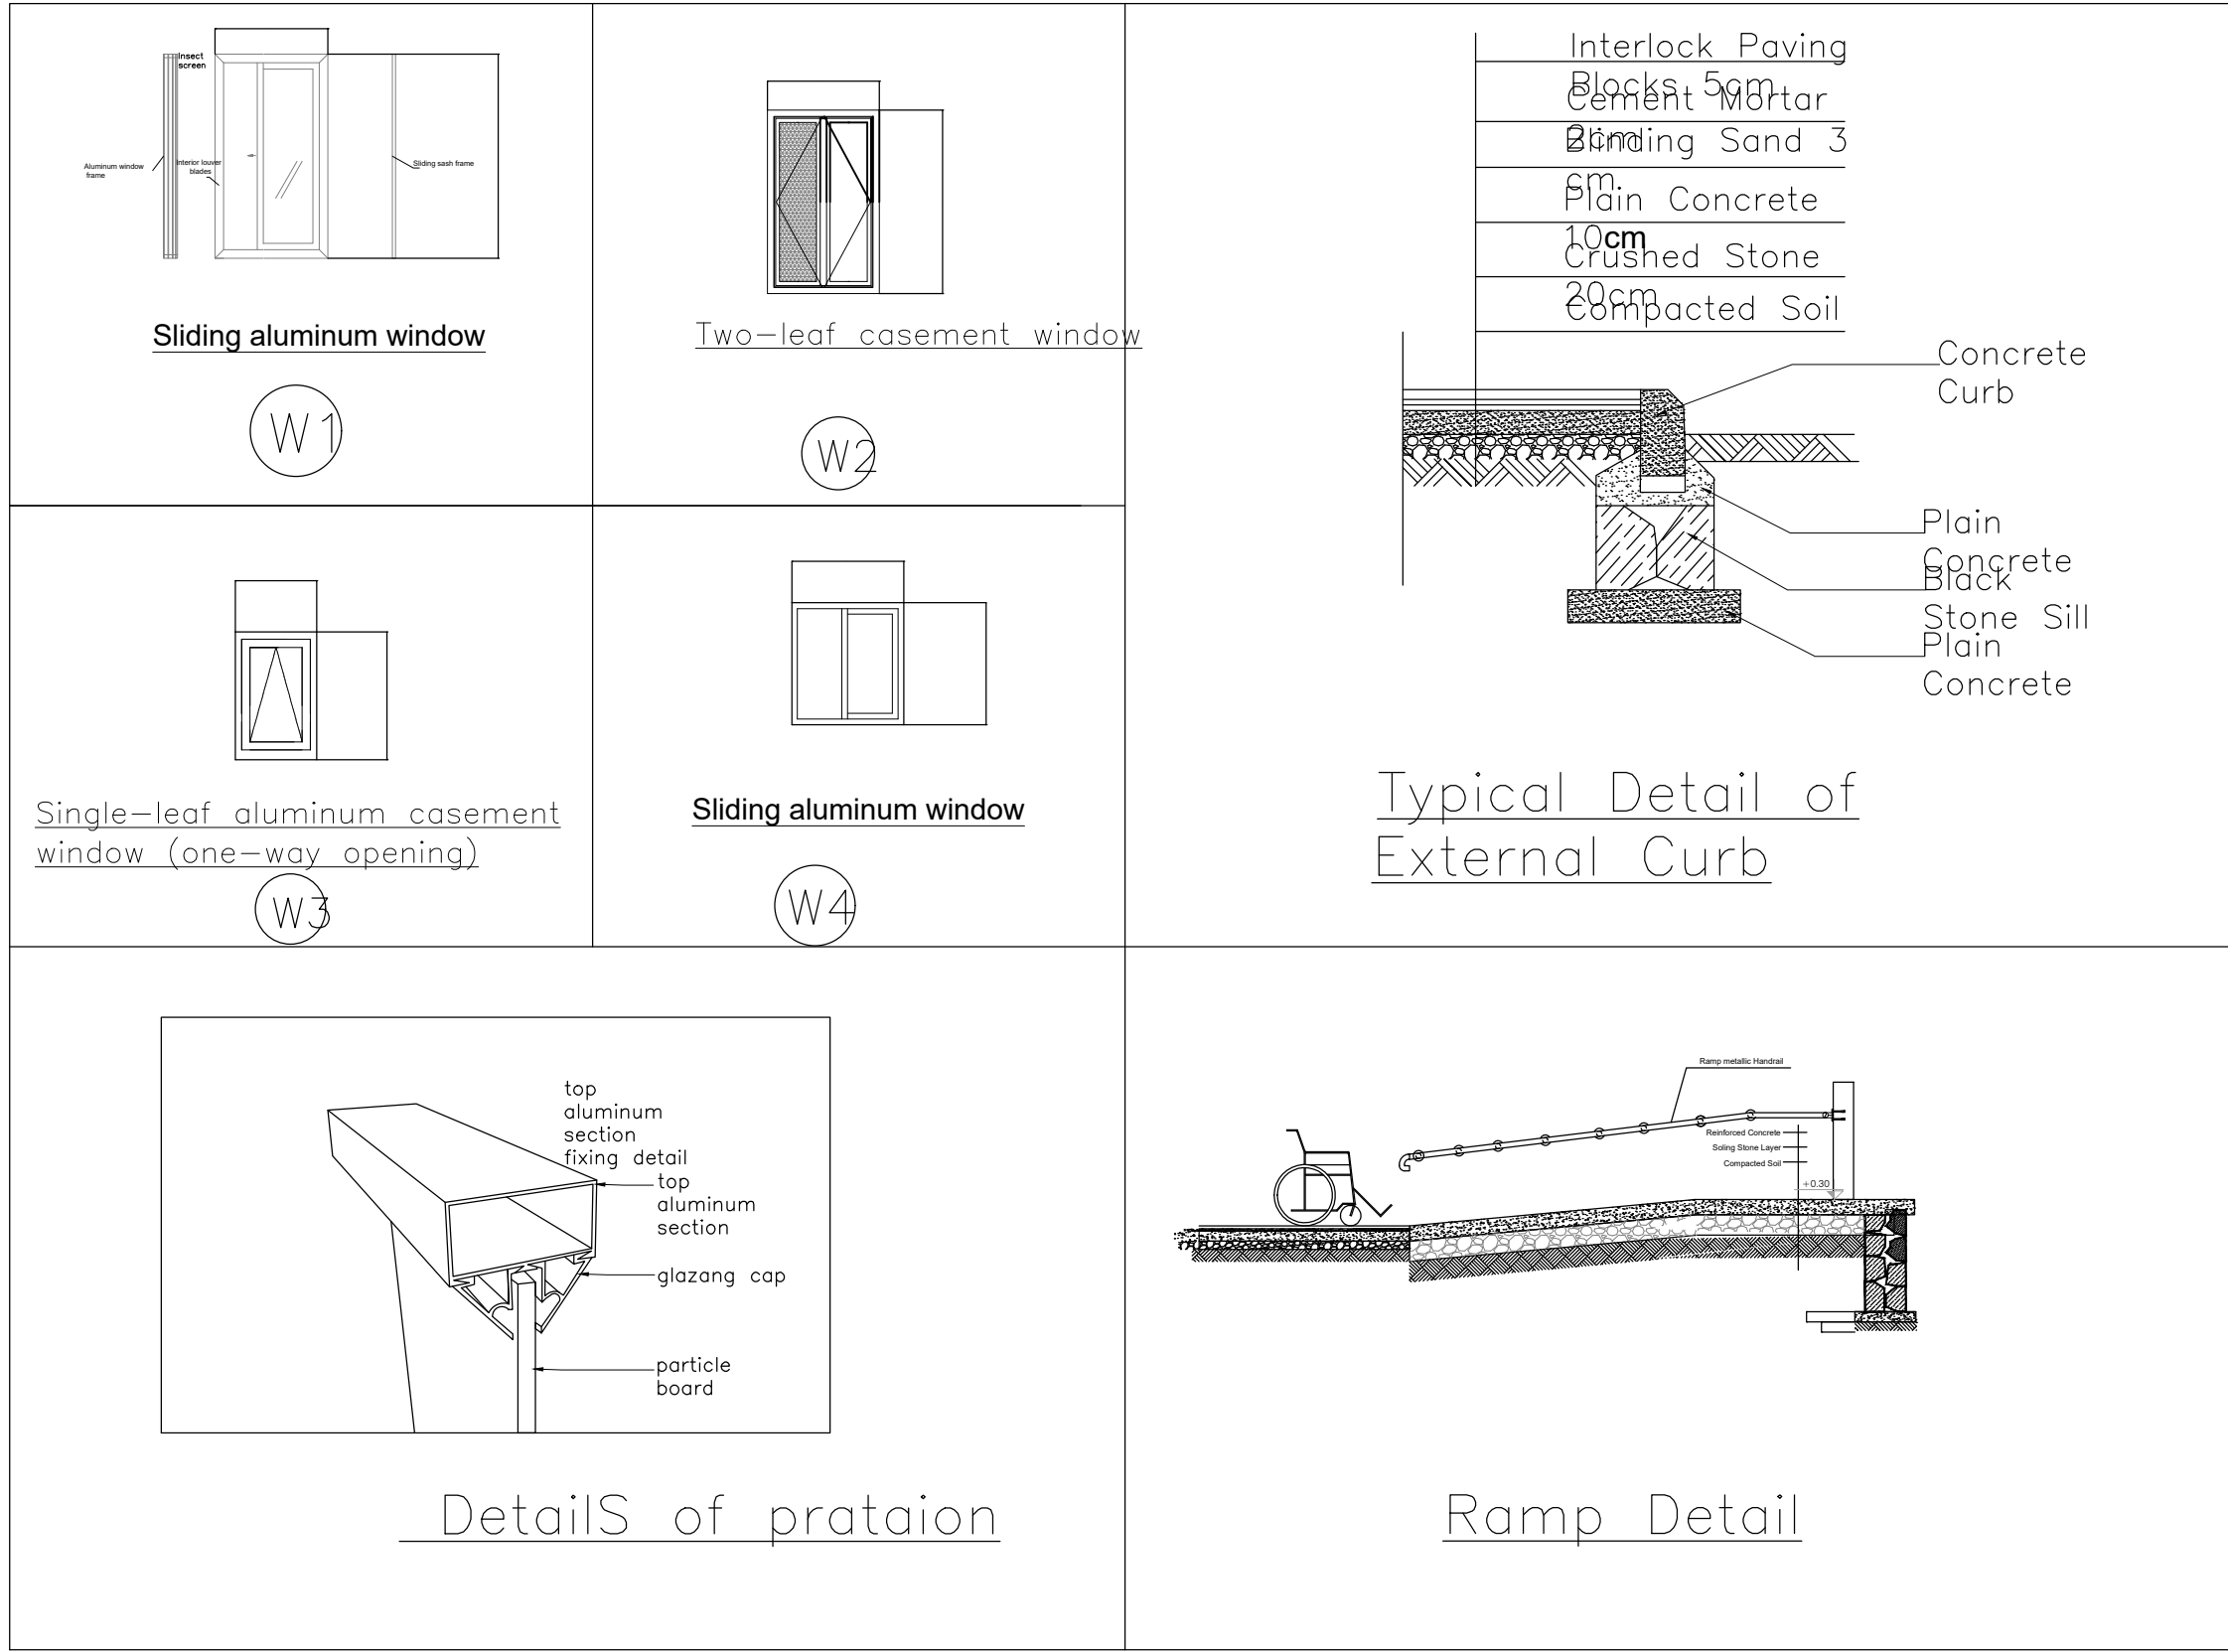

Sliding aluminum window

W1

Two-leaf casement window

W2


Single-leaf aluminum casement window (one-way opening)

W3


Sliding aluminum window

W4

Typical Detail of External Curb

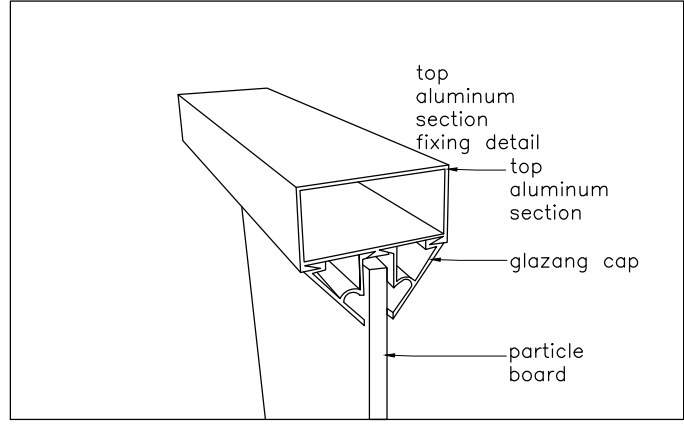

Details of prataion

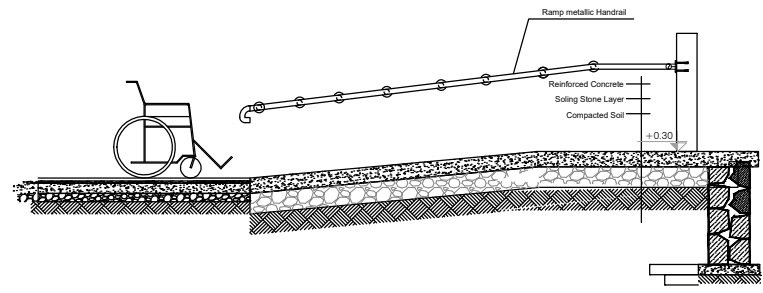

Ramp Detail



PROJECT TITLE :
**AD DAHI HOSPITAL
- Yemen -**

BUILDING NAME :
**Laboratory, sterilization
and X-Ray**

CODE CAM : CNSTR | HMAT | XXX

DRAWING TITLE :
Details

FILE NAME : 01-Architectural Design, July 28.dwg

HQ stamp :
FOR BID ONLY

N°	Date	Issue
1	May 15, 2025.	IFT

BUDGET CODE SUB-PROJ.
YE115 C001

Sheet N° :
A-5-1

scale :
1:100 sur A3

Date : 03 / 08 / 2025

