

- Notes:-
- All dimensions are in meters unless otherwise stated.
 - All levels are in meters unless otherwise stated.



جدول الأبواب									
التفاصيل					الأبواب				
نوع التفتحة	الارتفاع	العرض	العدد	الرمز	نوع التفتحة	الارتفاع	العرض	العدد	الرمز
مفتحة خارج	1.50	1.20	1	W1	مفتحة خارج	2.20	2.50	1	D1
مفتحة خارج	1.00	1.00	1	W2	مفتحة خارج	2.20	1.00	1	D2

REV.	DESCRIPTION	DATE

MUSLIM HANDS YEMEN

Khor Maksar, Abyan coast, Aden, Yemen +967 02 235571, muslimhands.org.uk

PROJECT

Al-Rumaila Well Deepening and Rehabilitation Project - Marib City District - Marib Gov - Yemen.


LOCATION

Marib City District - Marib Governorate, Yemen

TITLE


Well Rooms

Design	CHECKED	APPROVED	SCALE	Date
				09-2025
DRAWING NO.				Rev. No
1				00

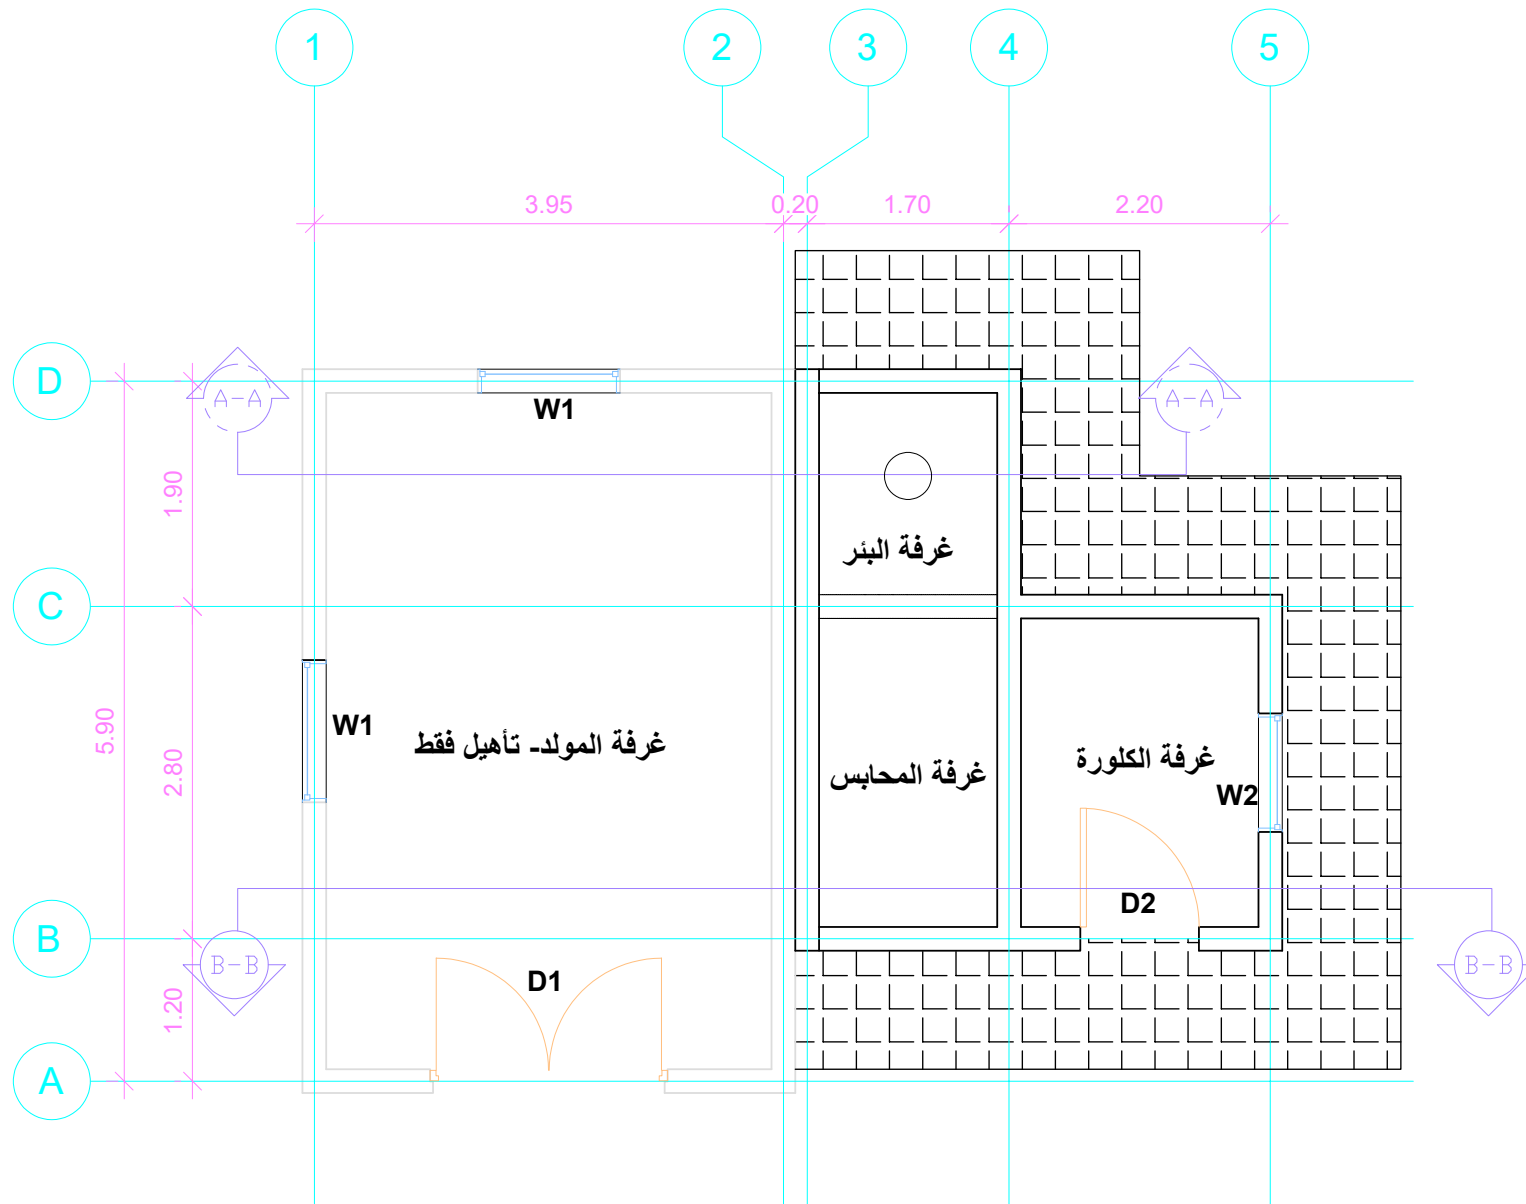

1
100

Floor Plan

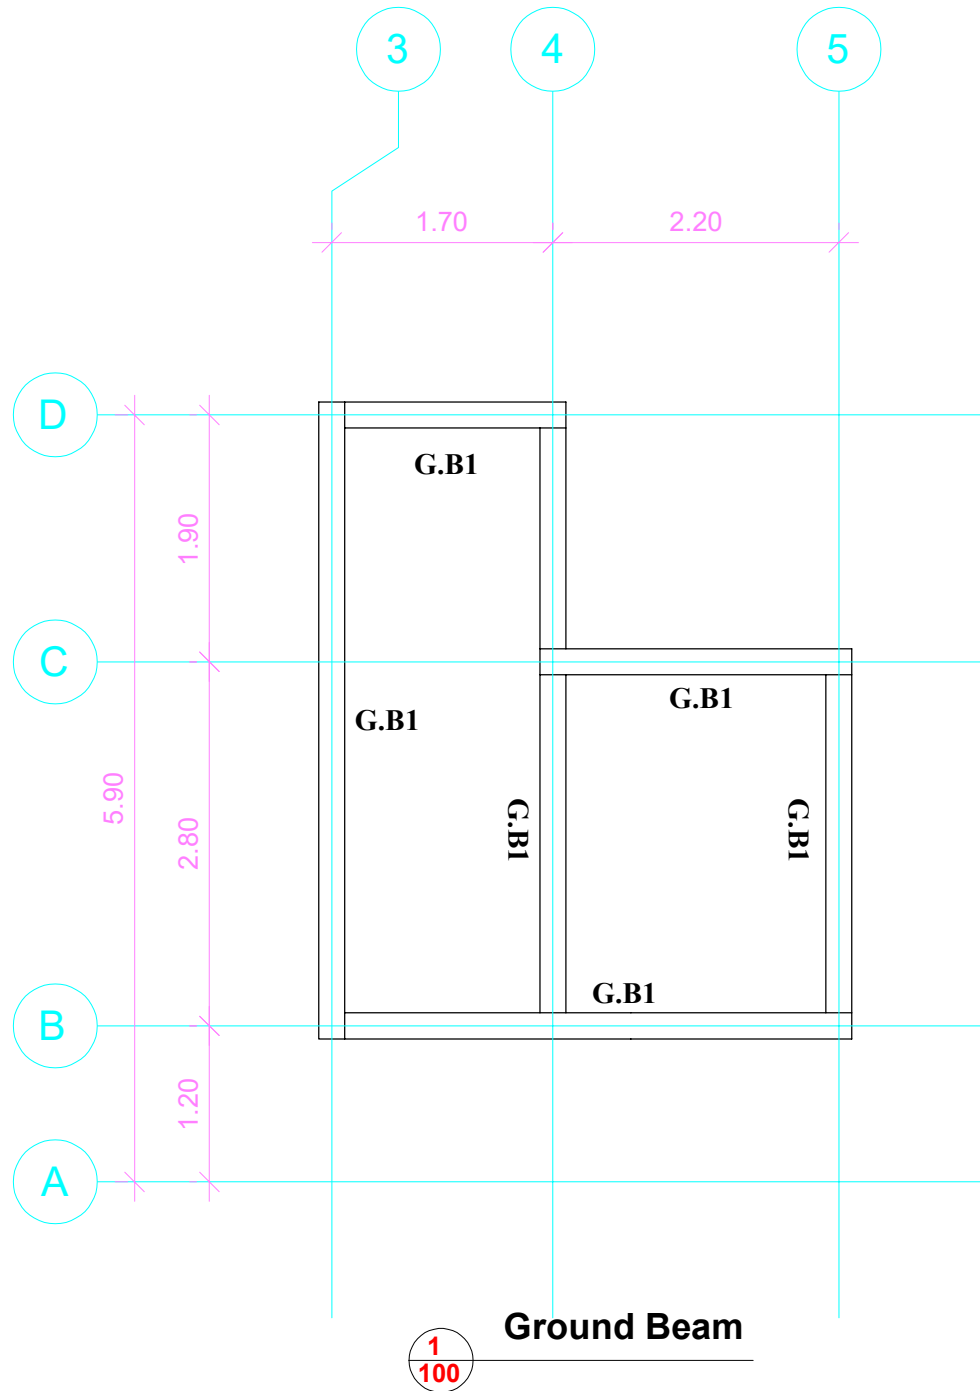

Notes:-


- All dimensions are in meters unless otherwise stated.
- All levels are in meters unless otherwise stated.



جدول تسليح الميدة

ملاحظات	تسليح علوي	مستقيم	مصح	قطر	نموذج
	7Ø8/m	2Ø14	2Ø14	2Ø14	40×20 G.B1

REV.	DESCRIPTION	DATE
CLIENT		
 MUSLIM HANDS YEMEN Khor Maksar, Abyan coast, Aden, Yemen +967 02 235571, muslimhands.org.uk		
PROJECT		
Al-Rumaila Well Deepening and Rehabilitation Project - Marib City District - Marib Gov - Yemen.		
Project. Code:		
LOCATION		
Marib City District - Marib Governorate, Yemen		
TITLE		
Well Rooms		
Design	CHECKED	APPROVED
DRAWING NO.		Rev. No
2		00

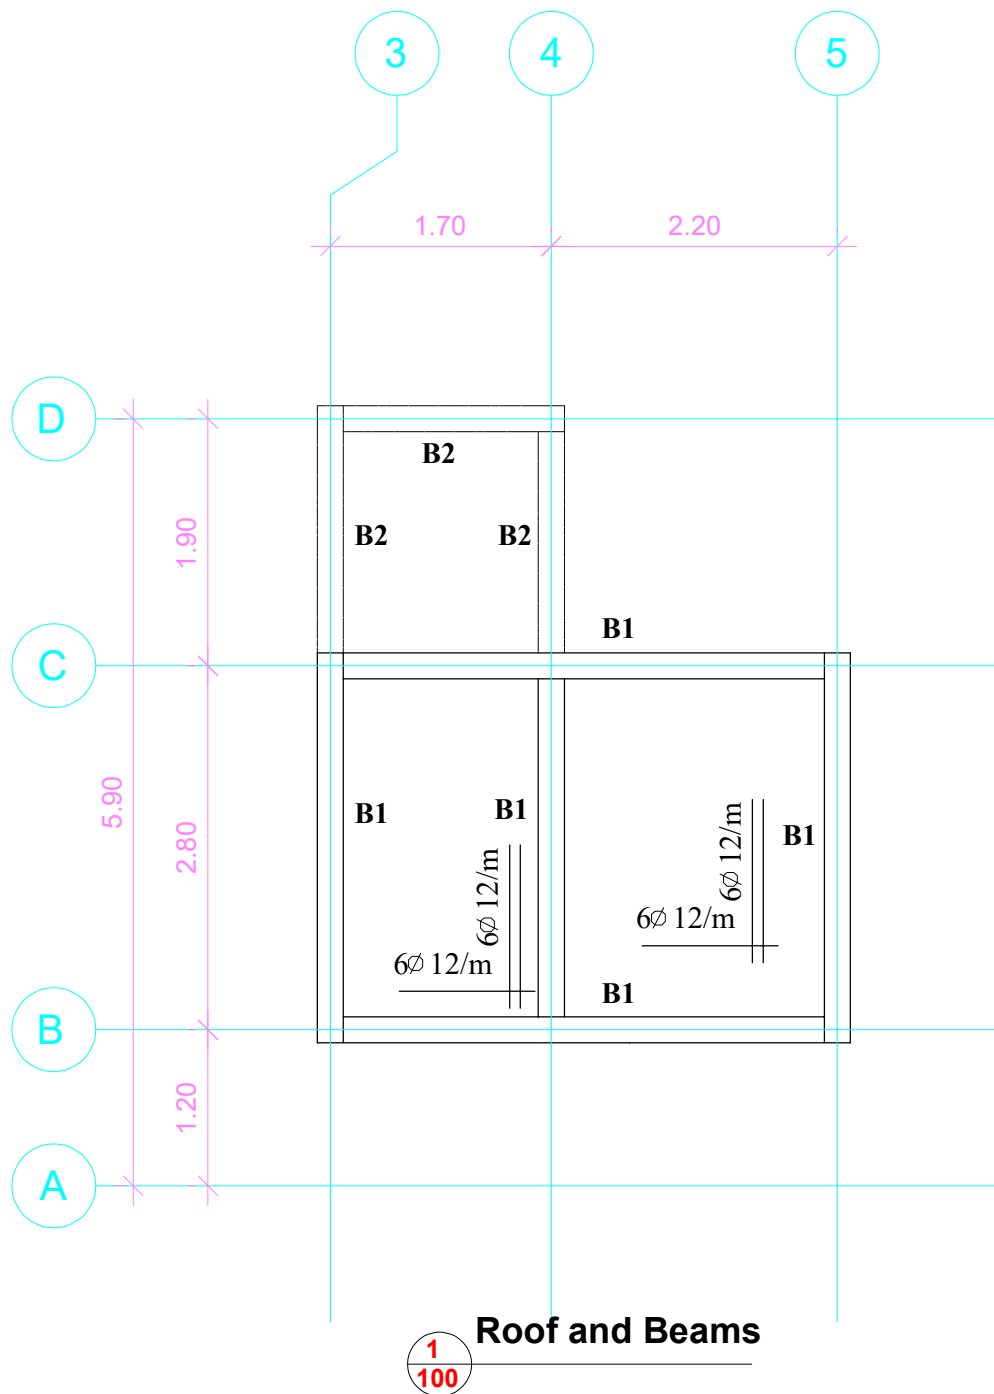

Notes:-

- All dimensions are in meters unless otherwise stated.
- All levels are in meters unless otherwise stated.




1/100
Roof and Beams

جدول تسليح الجسور


ملاحظات	تسليح عوي	مكسج	مستقيم	قطاع	نموذج
	7Ø 8/m	2Ø 14	2Ø 14	40×20	B1
	7Ø 8/m	2Ø 14	2Ø 14	20×20	B2

REV.	DESCRIPTION	DATE
CLIENT	 MUSLIM HANDS YEMEN Khor Maksar, Abyan coast, Aden, Yemen +967 02 235571, muslimhands.org.uk	
PROJECT	Al-Rumaila Well Deepening and Rehabilitation Project - Marib City District - Marib Gov - Yemen.	
LOCATION	Marib City District - Marib Governorate, Yemen	
TITLE	Well Rooms	
Design	CHECKED	APPROVED
SCALE	Date	
DRAWING NO.	Rev. No	
3	00	

Notes:-
 - All dimensions are in meters unless otherwise stated.
 - All levels are in meters unless otherwise stated.

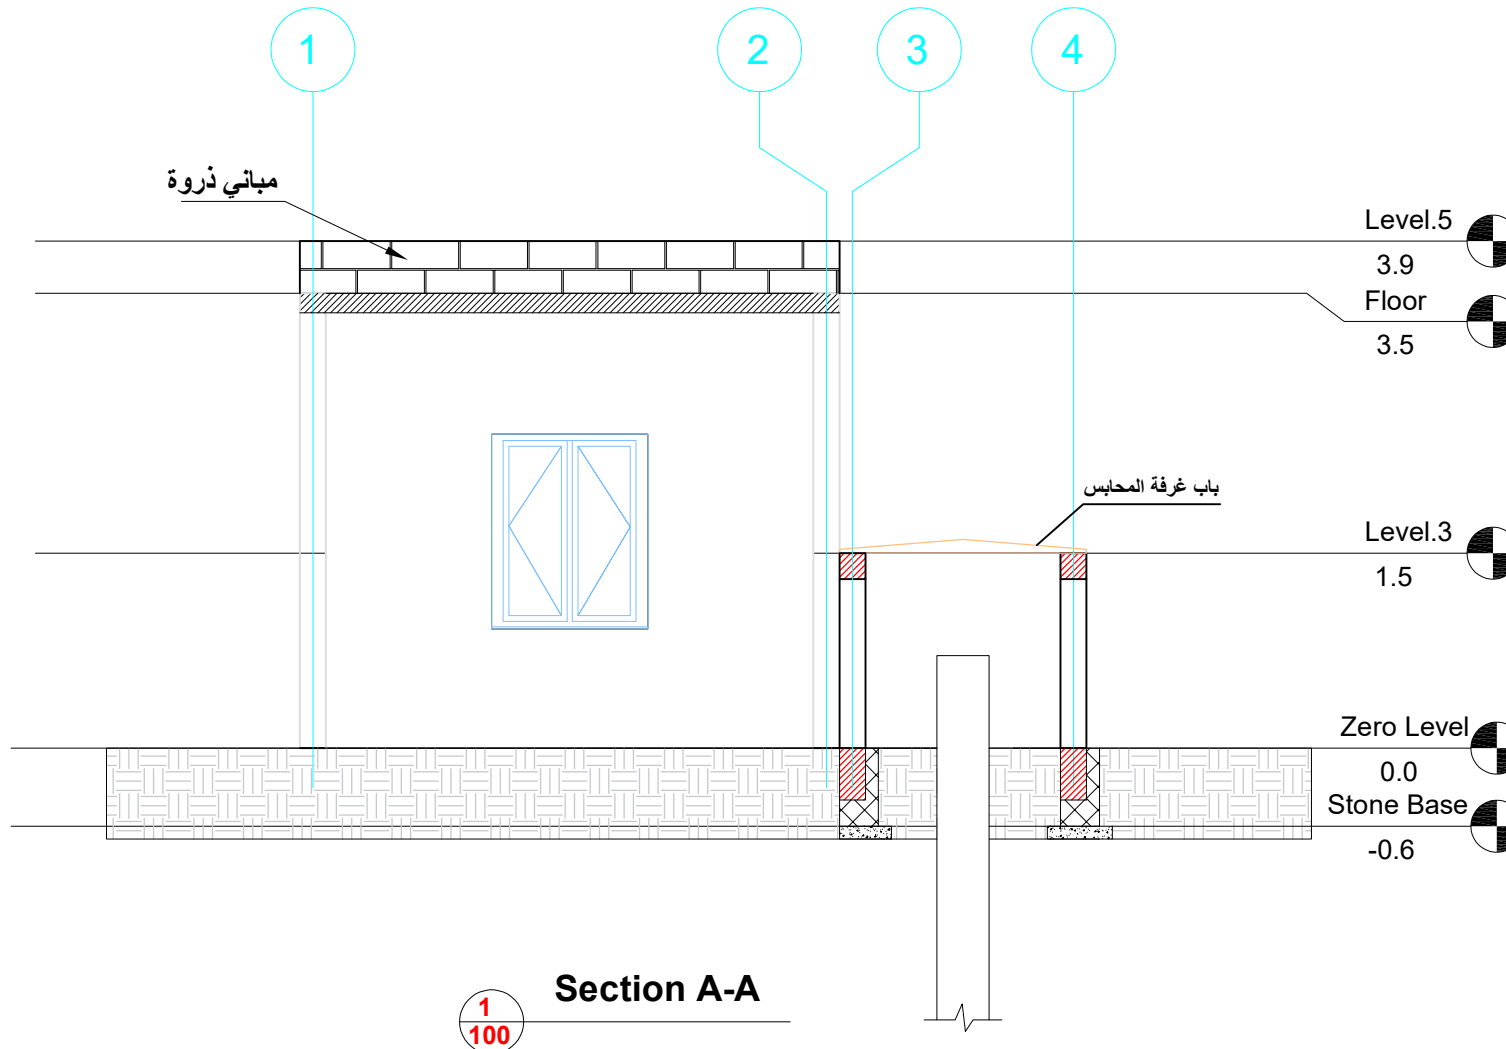

REV.	DESCRIPTION	DATE
CLIENT		
 MUSLIM HANDS YEMEN Khor Maksar, Abyan coast, Aden, Yemen +967 02 235571, muslimhands.org.uk		
PROJECT		
Al-Rumaila Well Deepening and Rehabilitation Project - Marib City District - Marib Gov - Yemen.		
Project. Code:		
LOCATION		
Marib City District - Marib Governorate, Yemen		
TITLE		
Well Rooms		
Design	CHECKED	APPROVED
DRAWING NO.		Rev. No
4		00

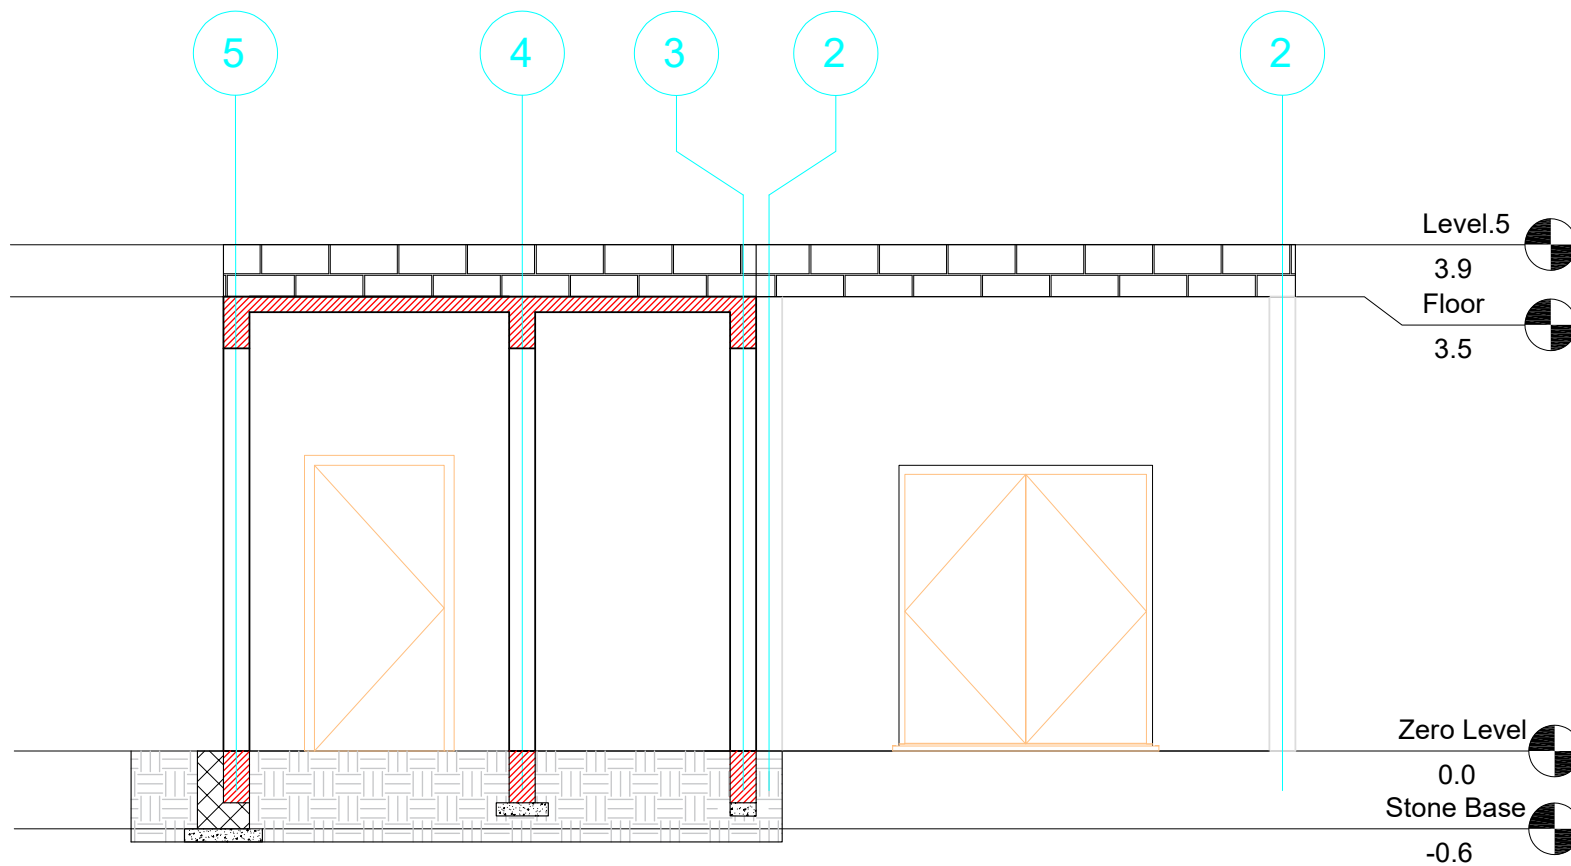


Section B-B

Notes:-
 - All dimensions are in meters unless otherwise stated.
 - All levels are in meters unless otherwise stated.



REV.	DESCRIPTION	DATE
CLIENT		
 MUSLIM HANDS YEMEN Khor Maksar, Abyan coast, Aden, Yemen +967 02 235571, muslimhands.org.uk		
PROJECT		
Al-Rumaila Well Deepening and Rehabilitation Project - Marib City District - Marib Gov - Yemen.		
Project. Code:		
LOCATION		
Marib City District - Marib Governorate, Yemen		
TITLE		
Well Rooms		
Design	CHECKED	APPROVED
DRAWING NO.		Rev. No
5		00

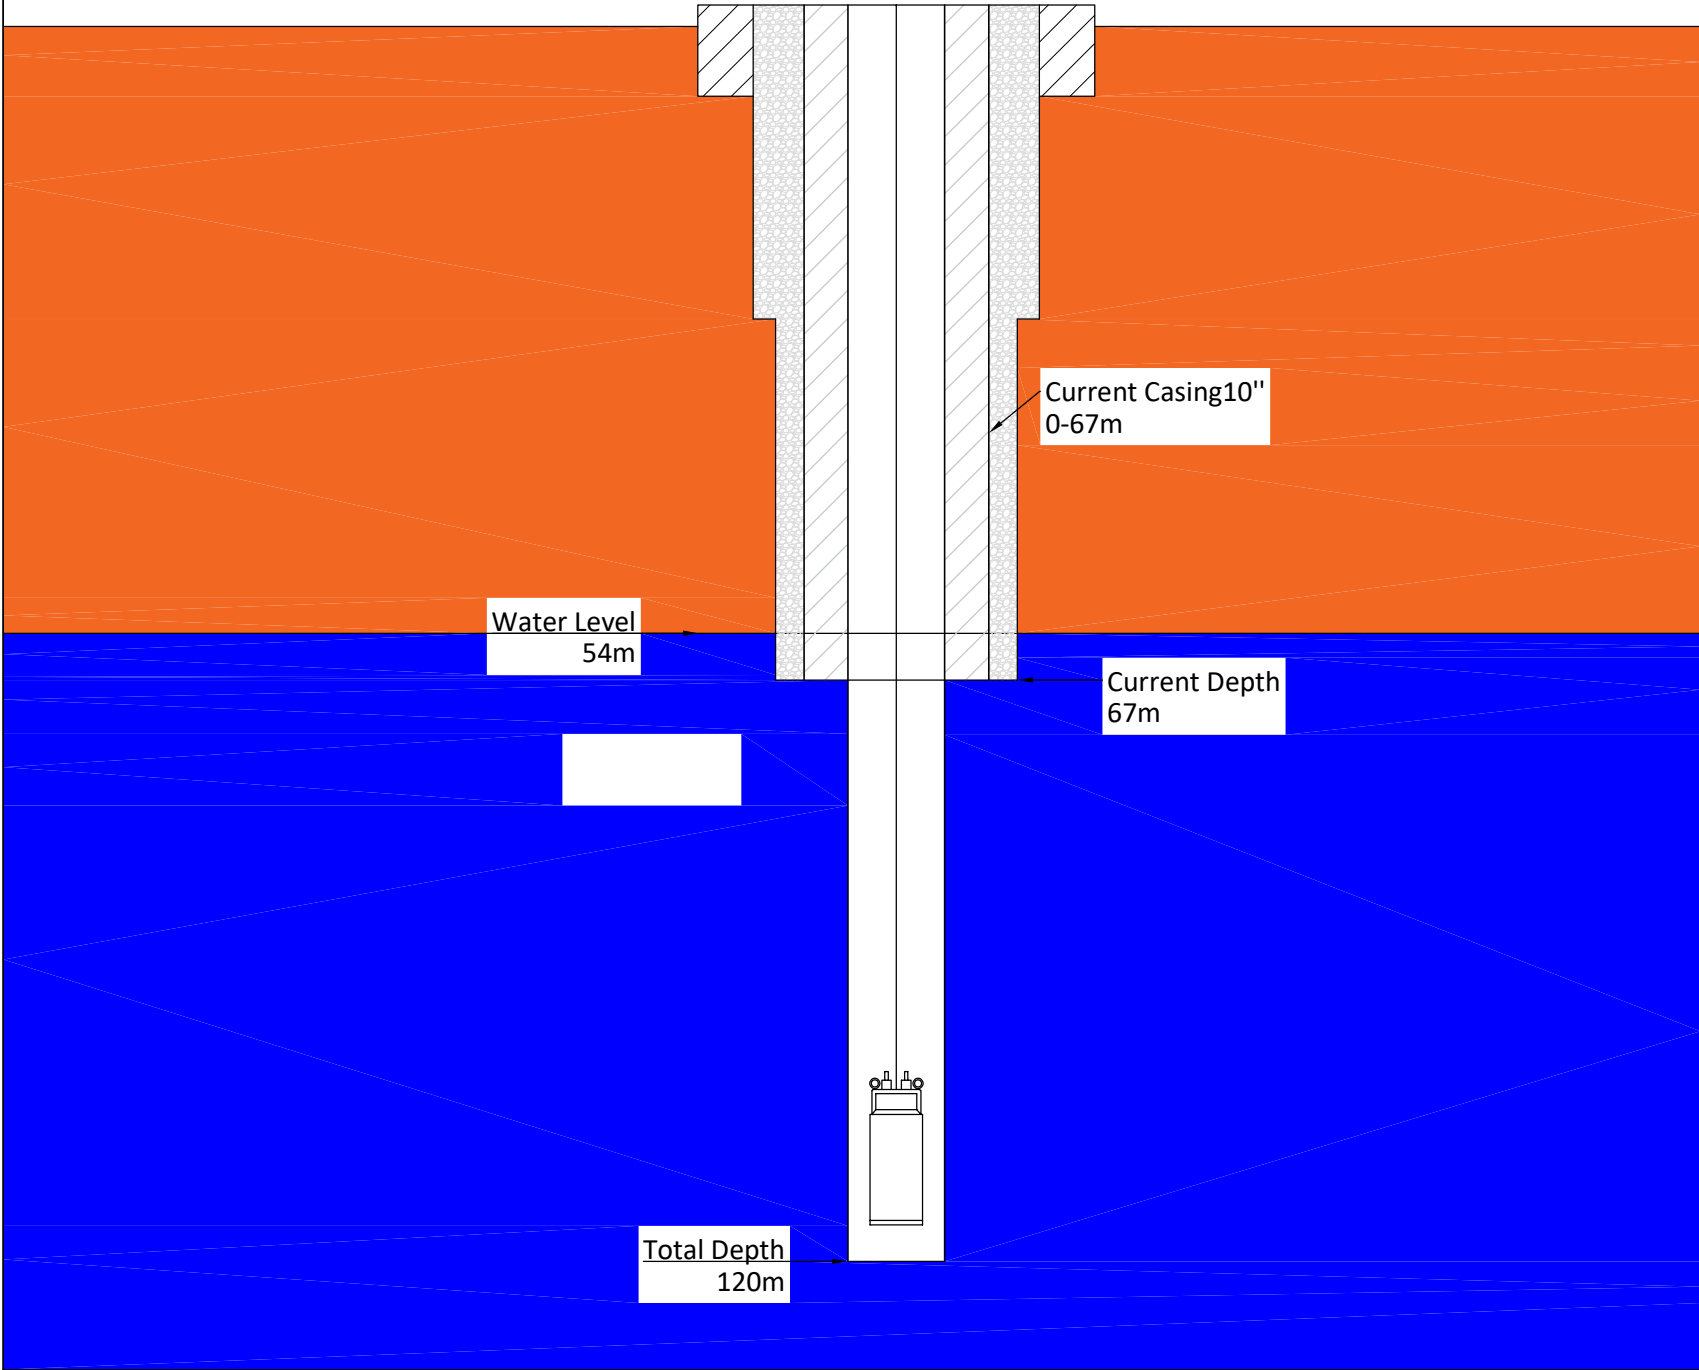

Notes:-
- All dimensions are in meters unless otherwise stated.
- All levels are in meters unless otherwise stated.



REV.	DESCRIPTION	DATE
CLIENT	 MUSLIM HANDS YEMEN <i>Khor Maksar, Abyan coast, Aden, Yemen +967 02 235571, muslimhands.org.uk</i>	
PROJECT	Al-Rumaila Well Deepening and Rehabilitation Project - Marib City District - Marib Gov - Yemen.	
Project. Code:		
LOCATION	Marib City District - Marib Governorate, Yemen	
TITLE	Well Rooms	
Design	CHECKED	APPROVED
DRAWING NO.	6	Rev. No
		00