




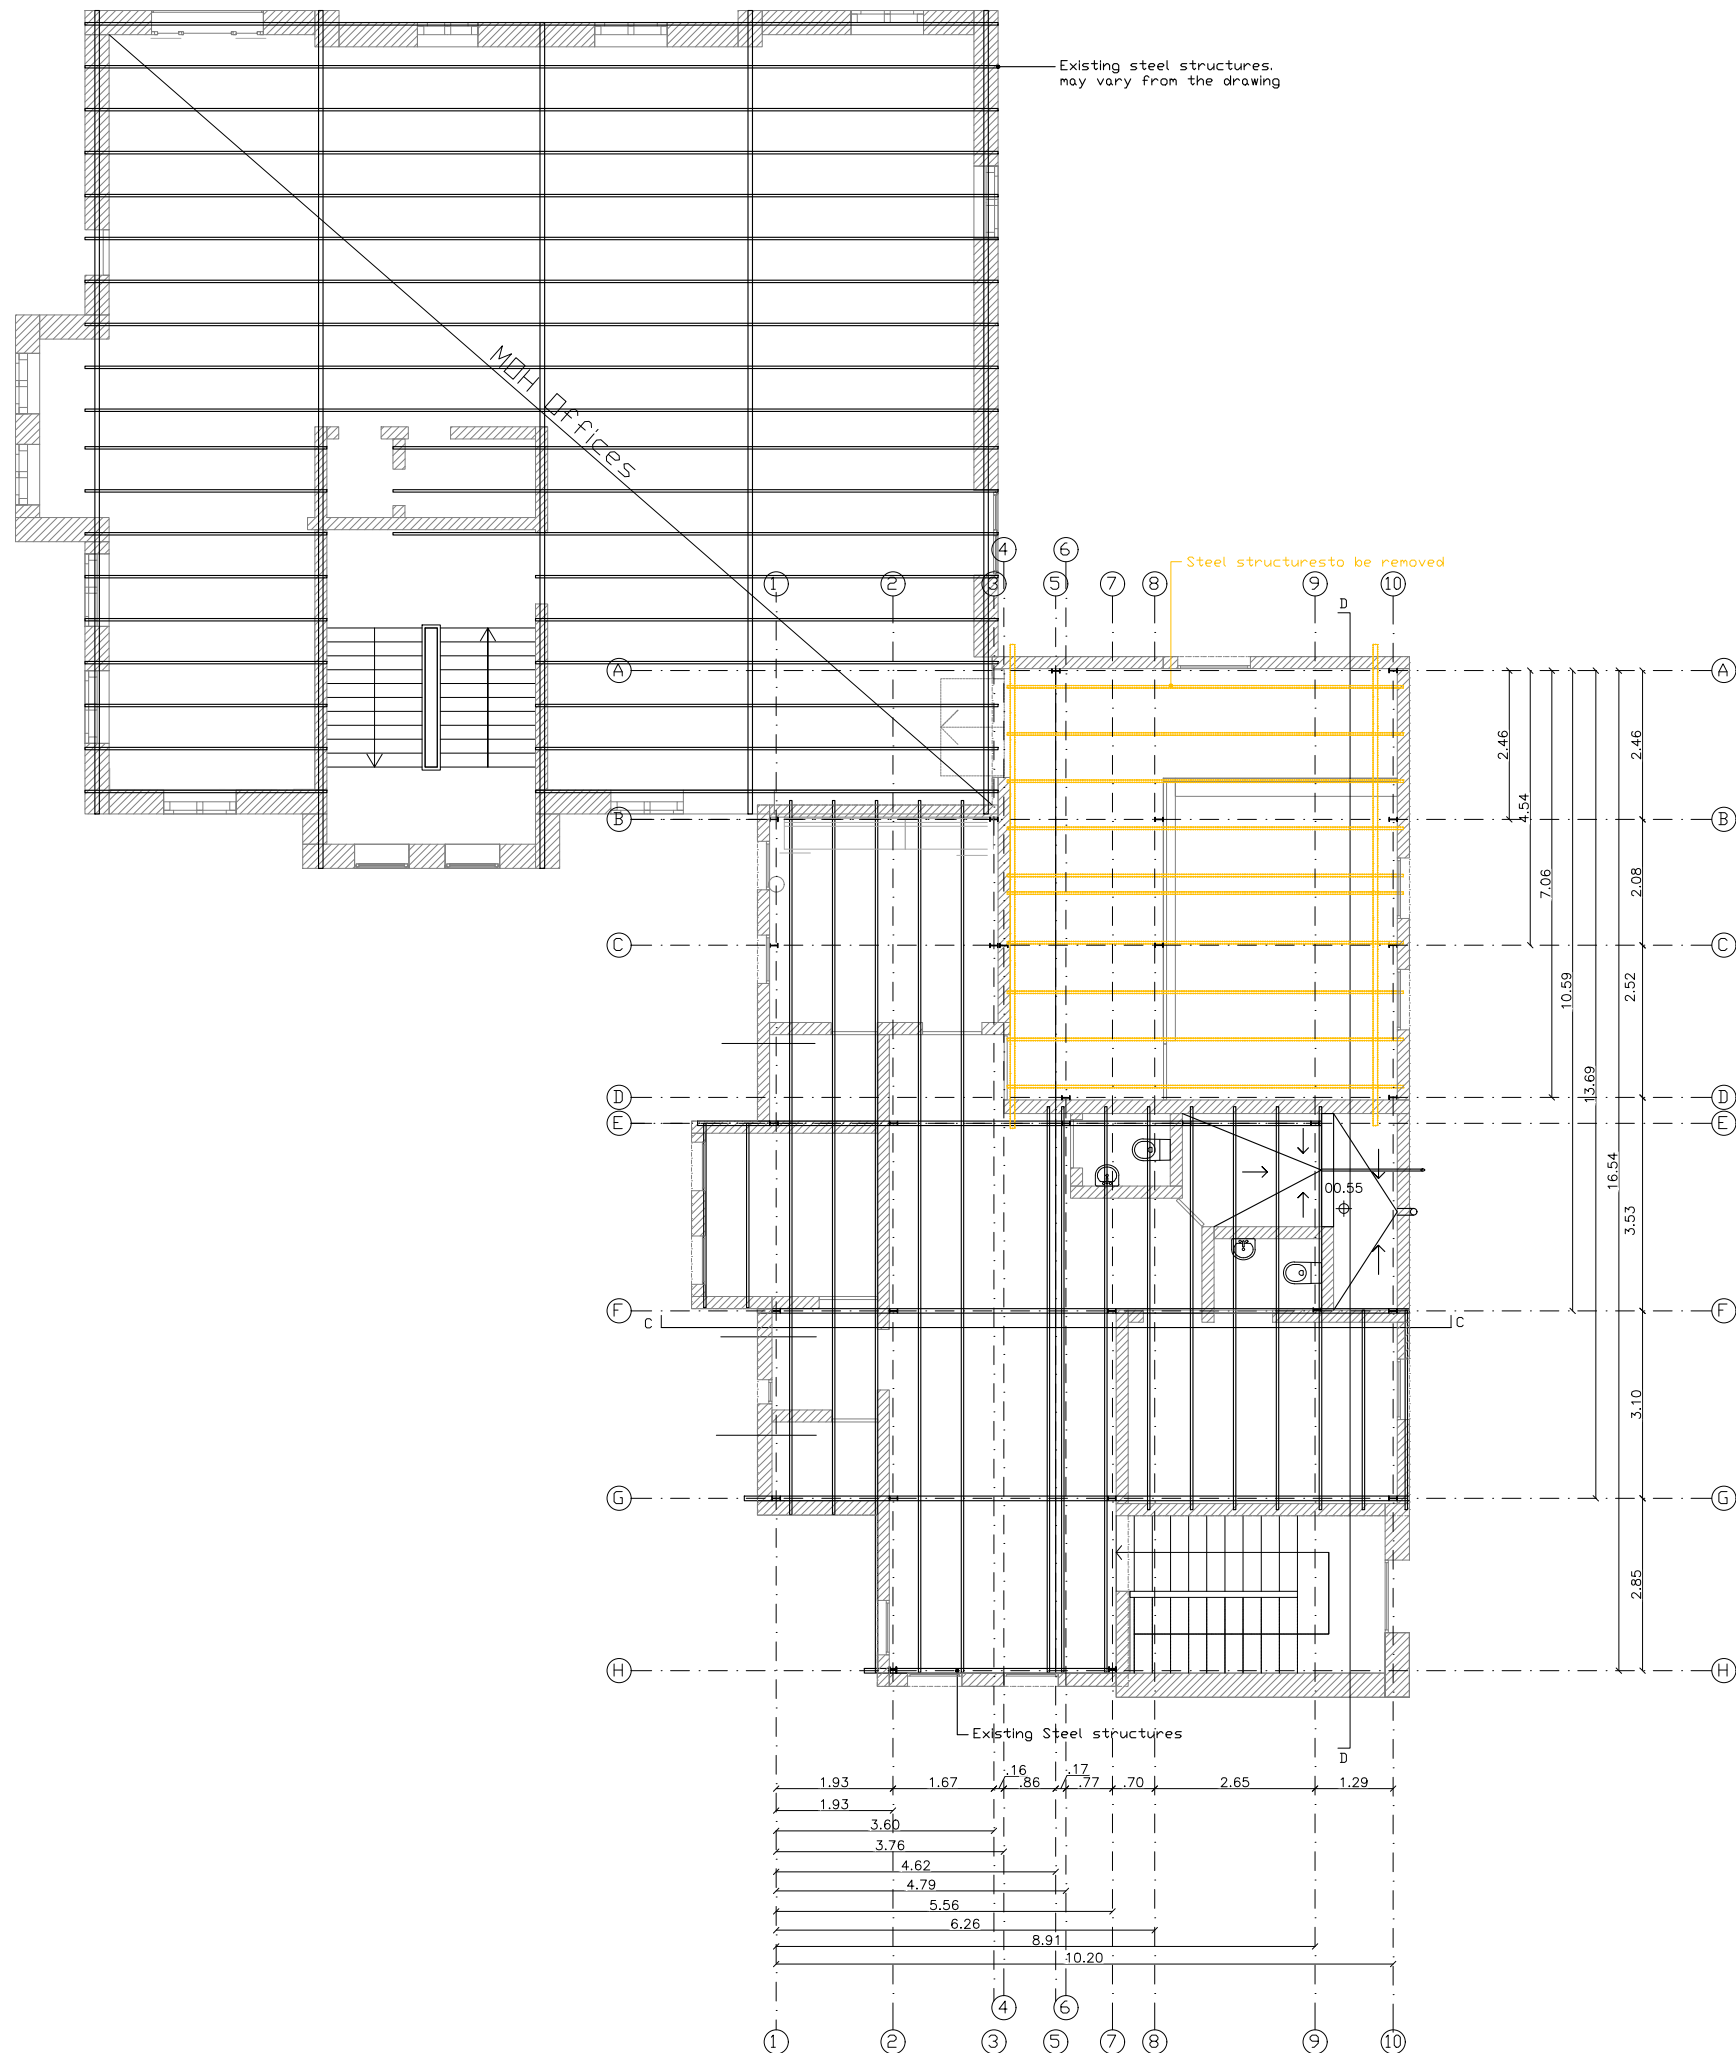

Rev	Description	Date	Dgn	Chk	App
Developer					
 MSF OCB Yemen					
Project Title					
Mocha Hospital					
Contractor					
Originator					
Mocha hospital					
Drawing Title					
CEmONC roof - Demolition plan					
Drawn	CONST.MAN	Scale			
Designed	CONST.MAN	A3, 1:125			
Checked		Status			
Approved	—	Issued for tender			
Drawing No.			Rev		
CEM-DEM-PLN-01			-		

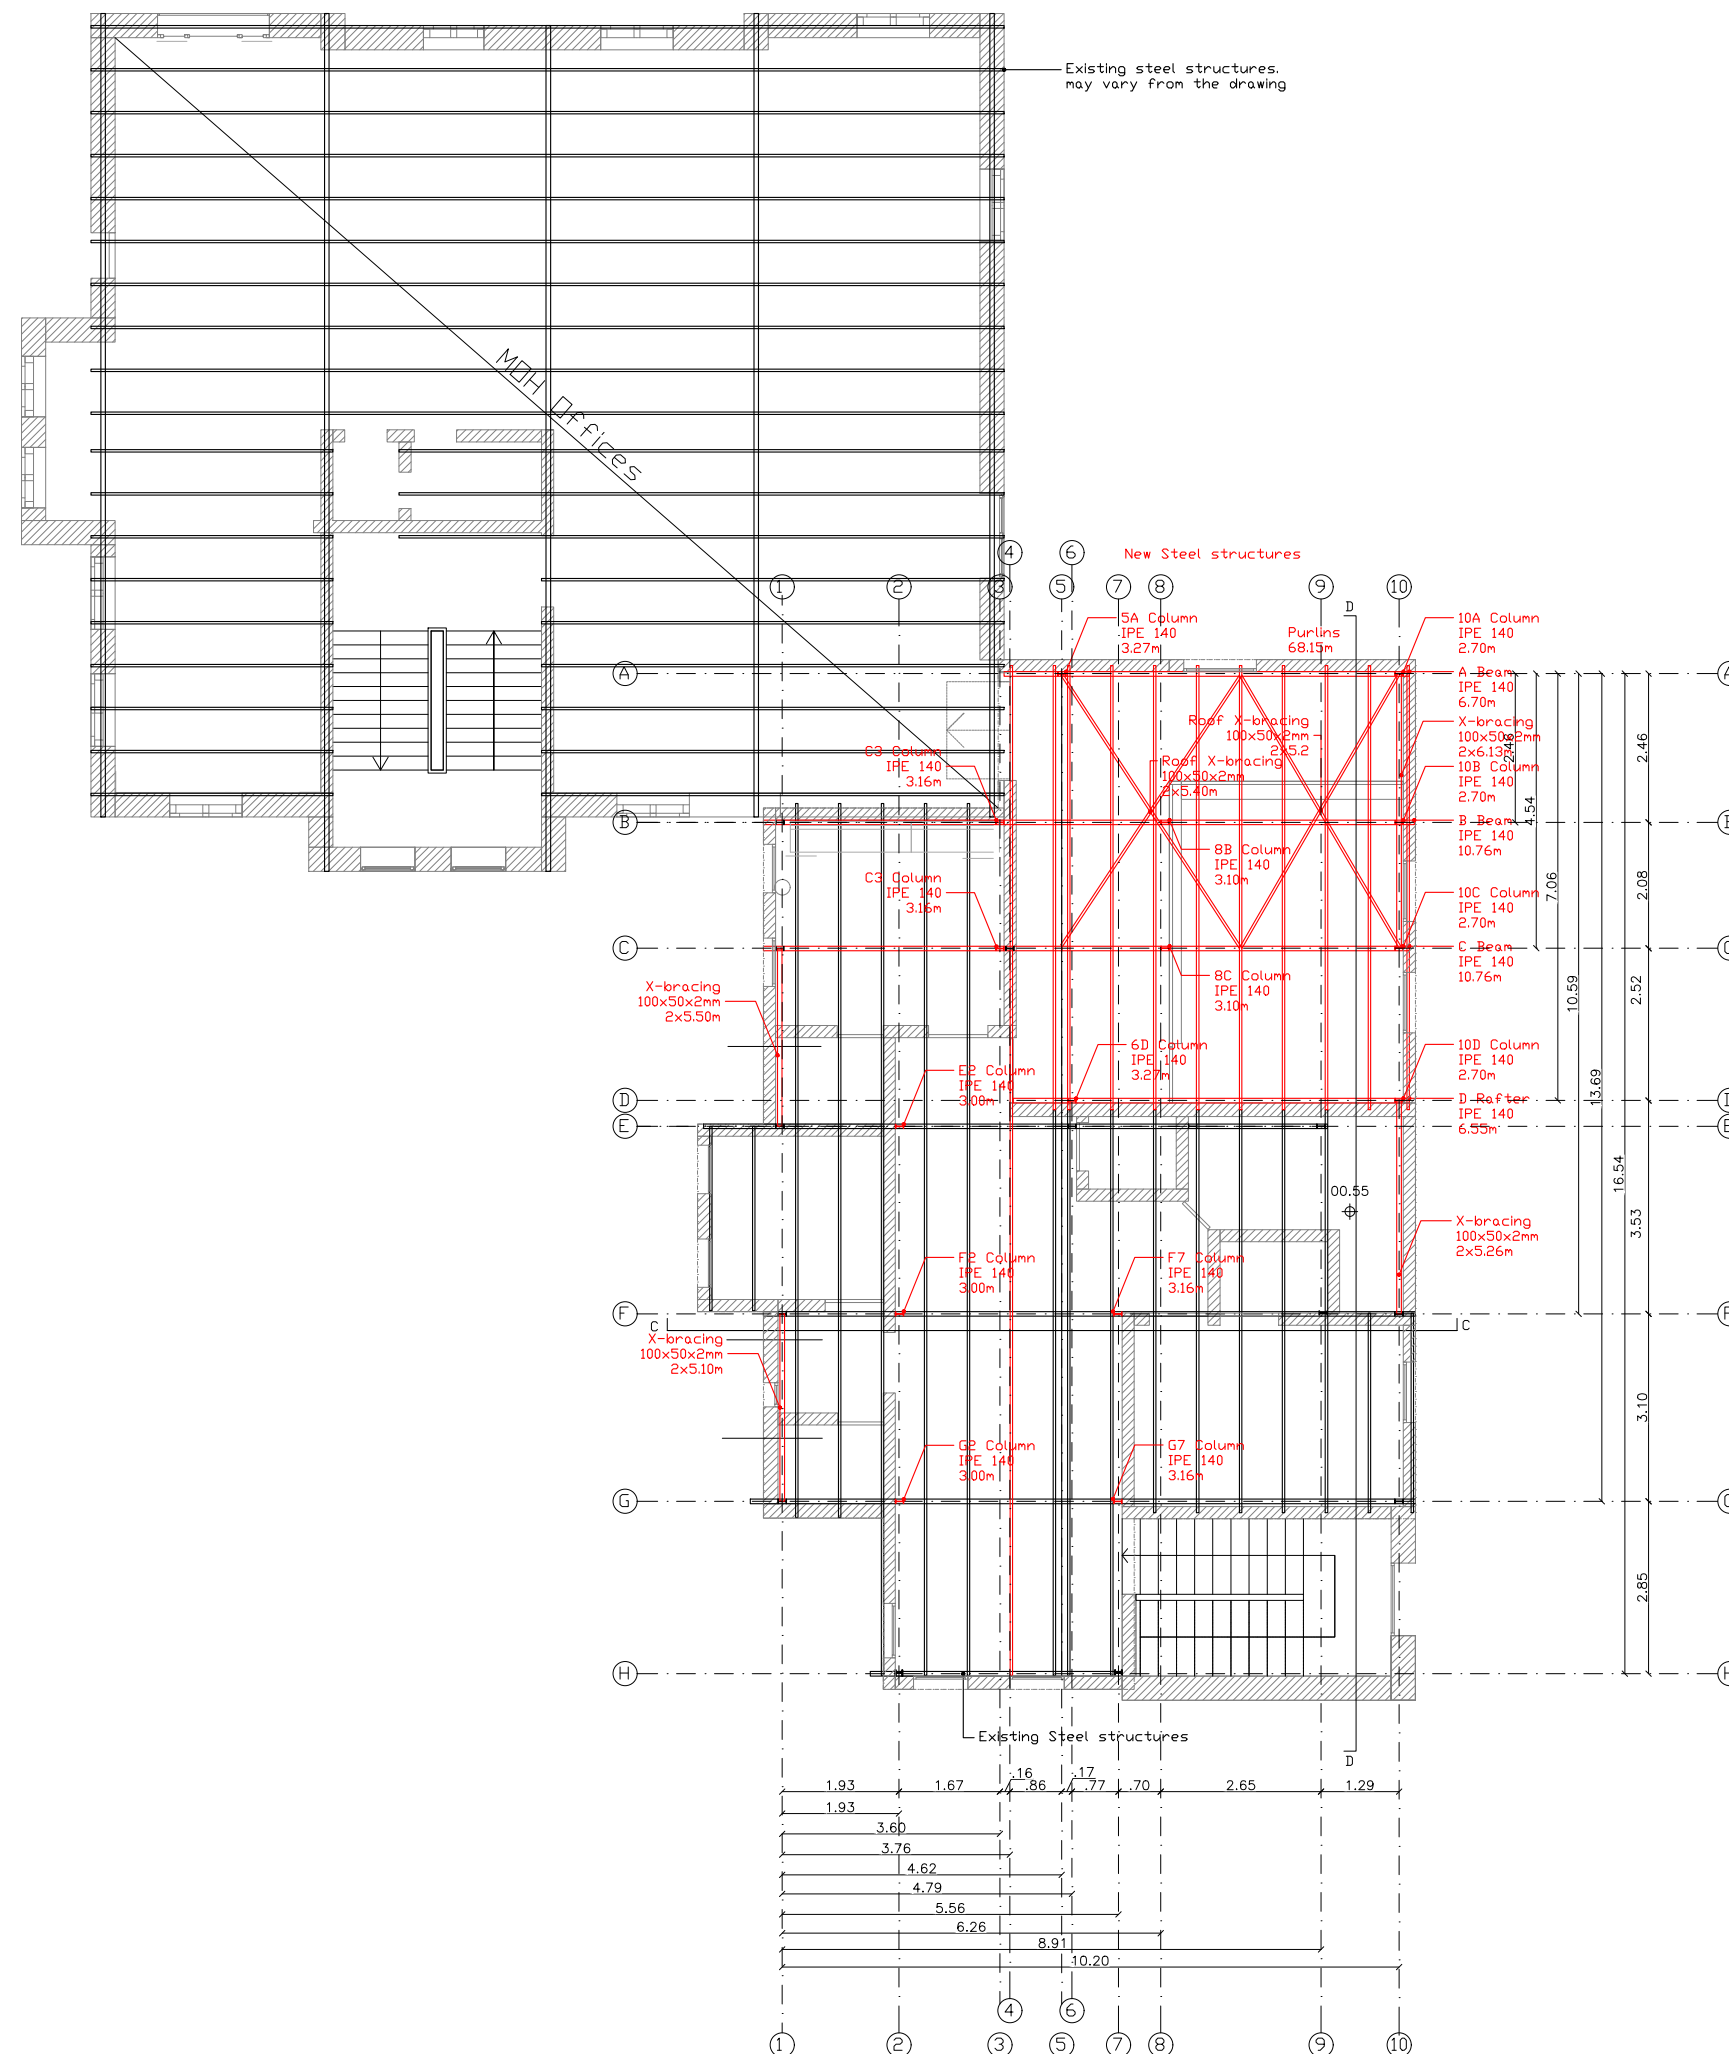

Drawing No.	Rev
CEM-STR-PLN-01	-

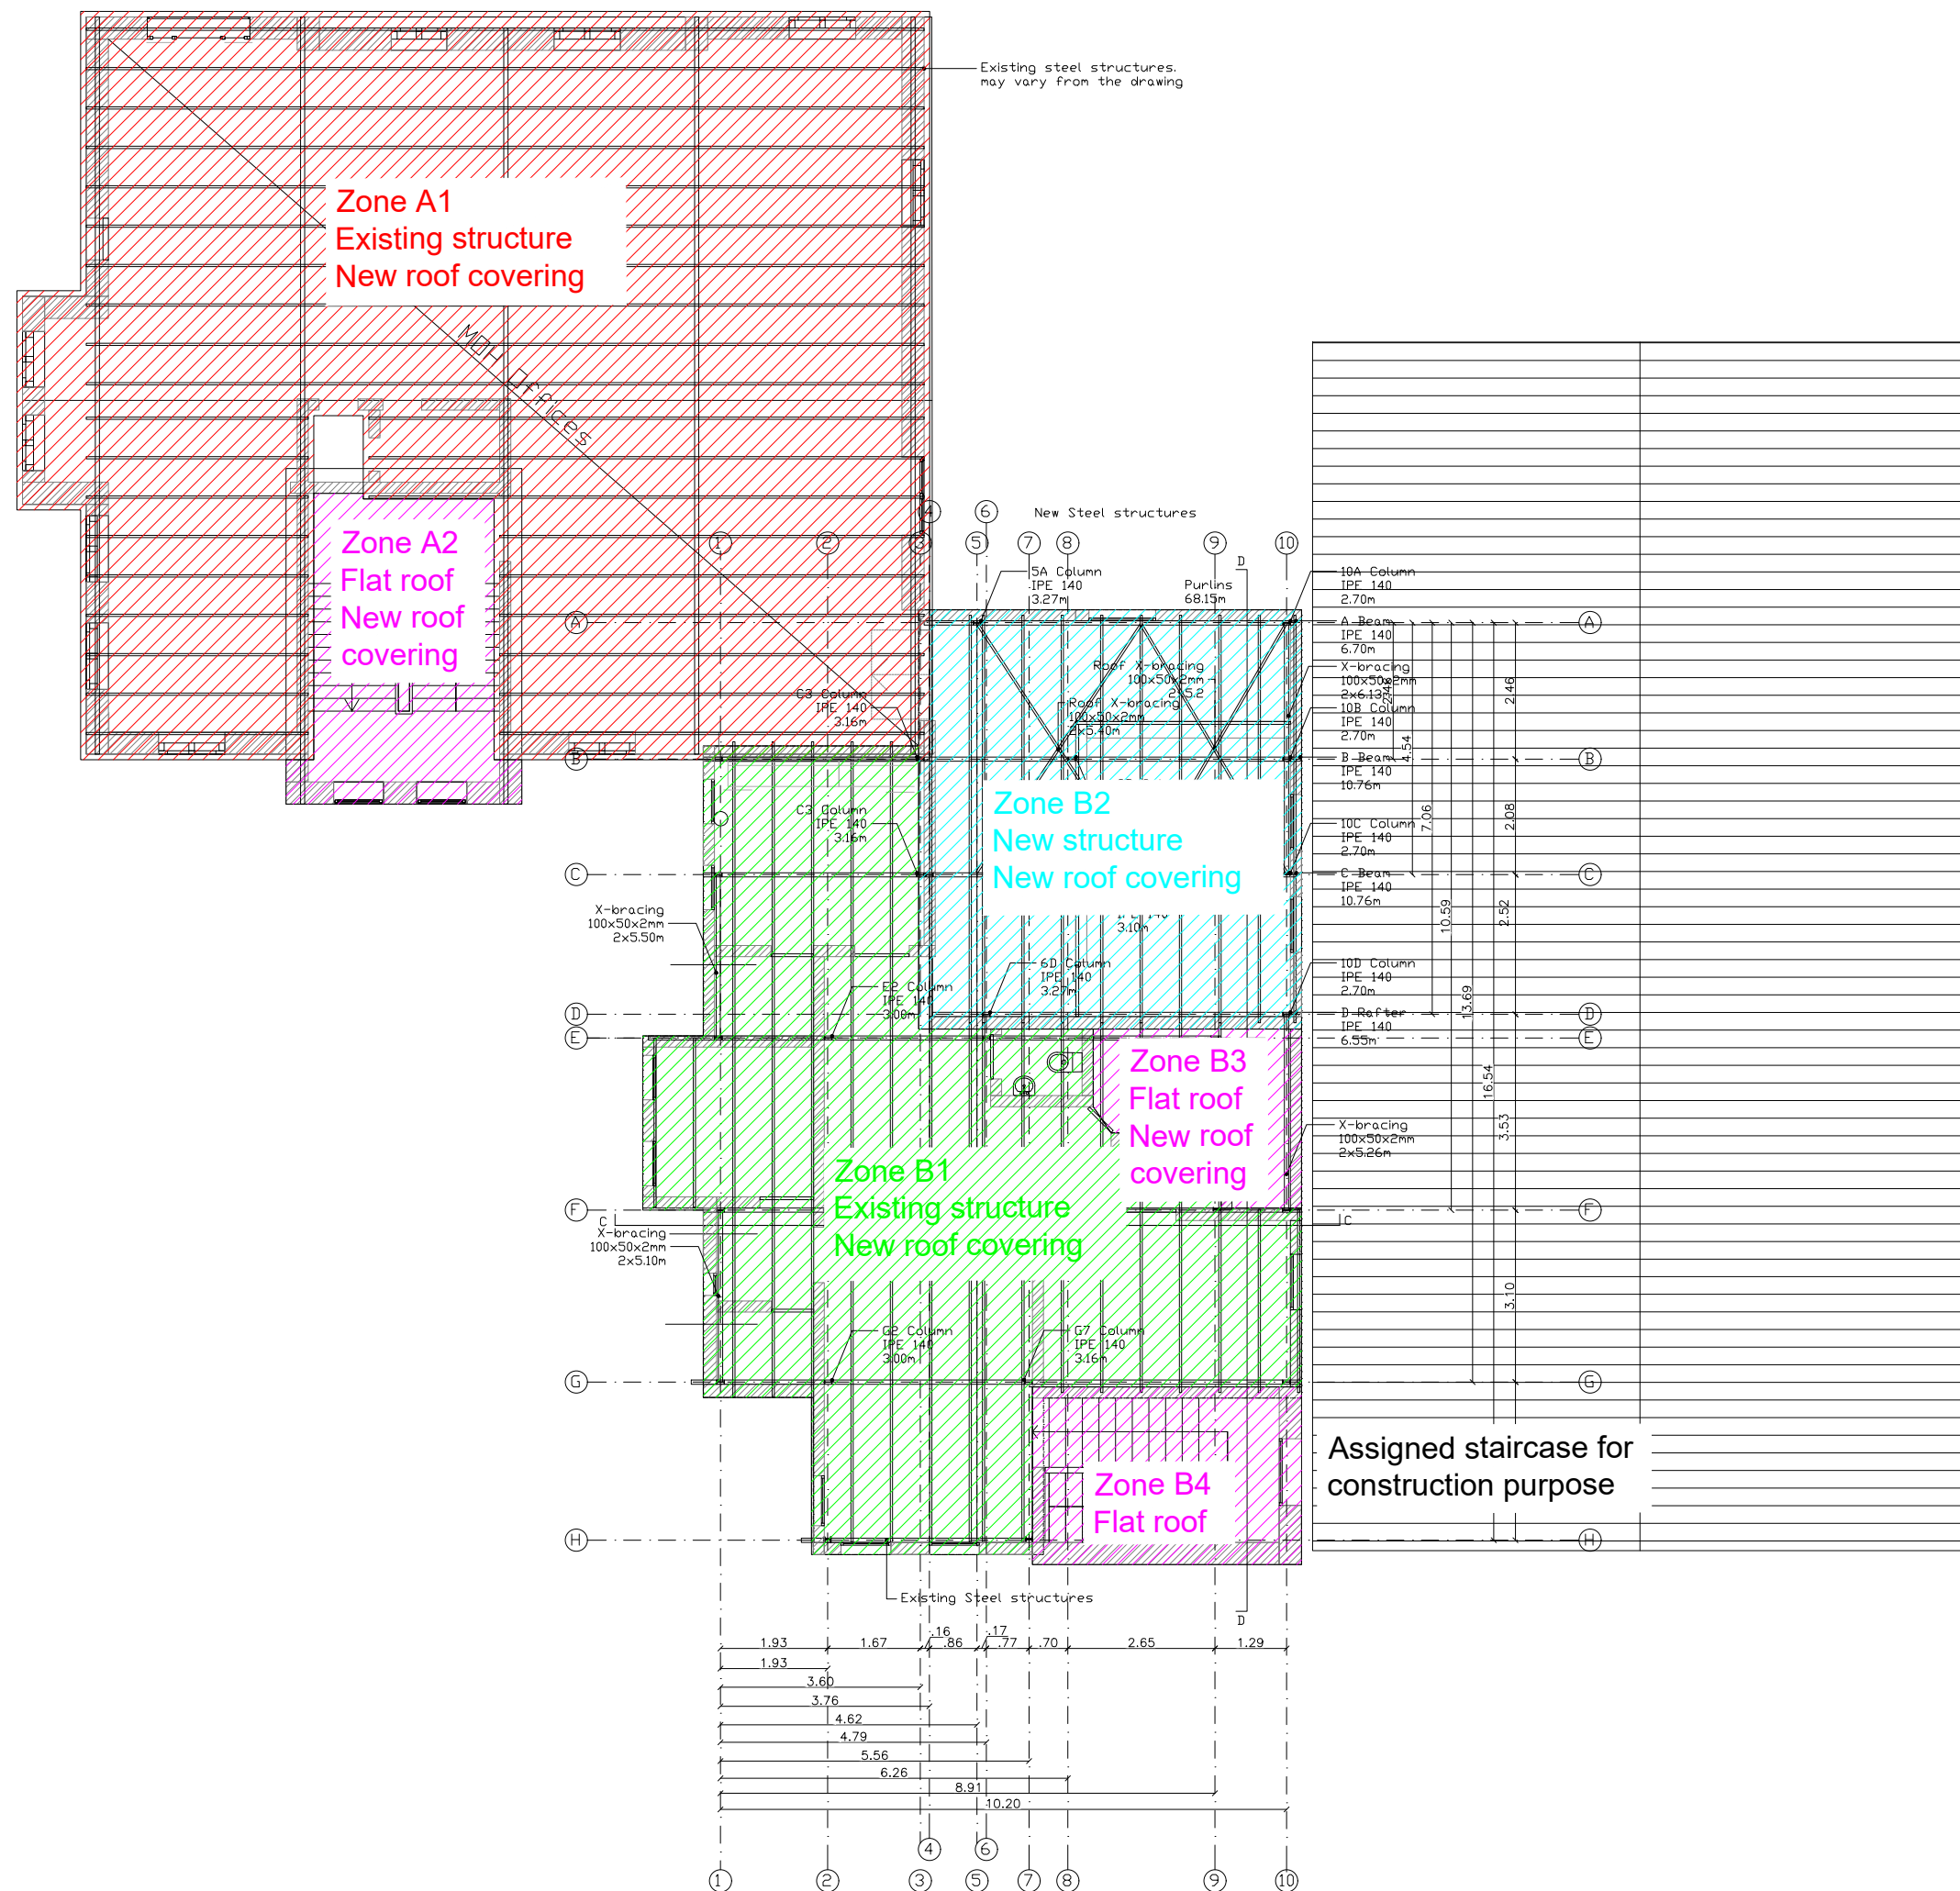

Developer



MEDECINS
SANS FRONTIERES

Project Title	
---------------	--


Contractor	
------------	--

Mocha hospital

Drawing Title

CEmONC roof - Construction plan

Drawing No.	Rev
CEM-ARC-PLN-03	-

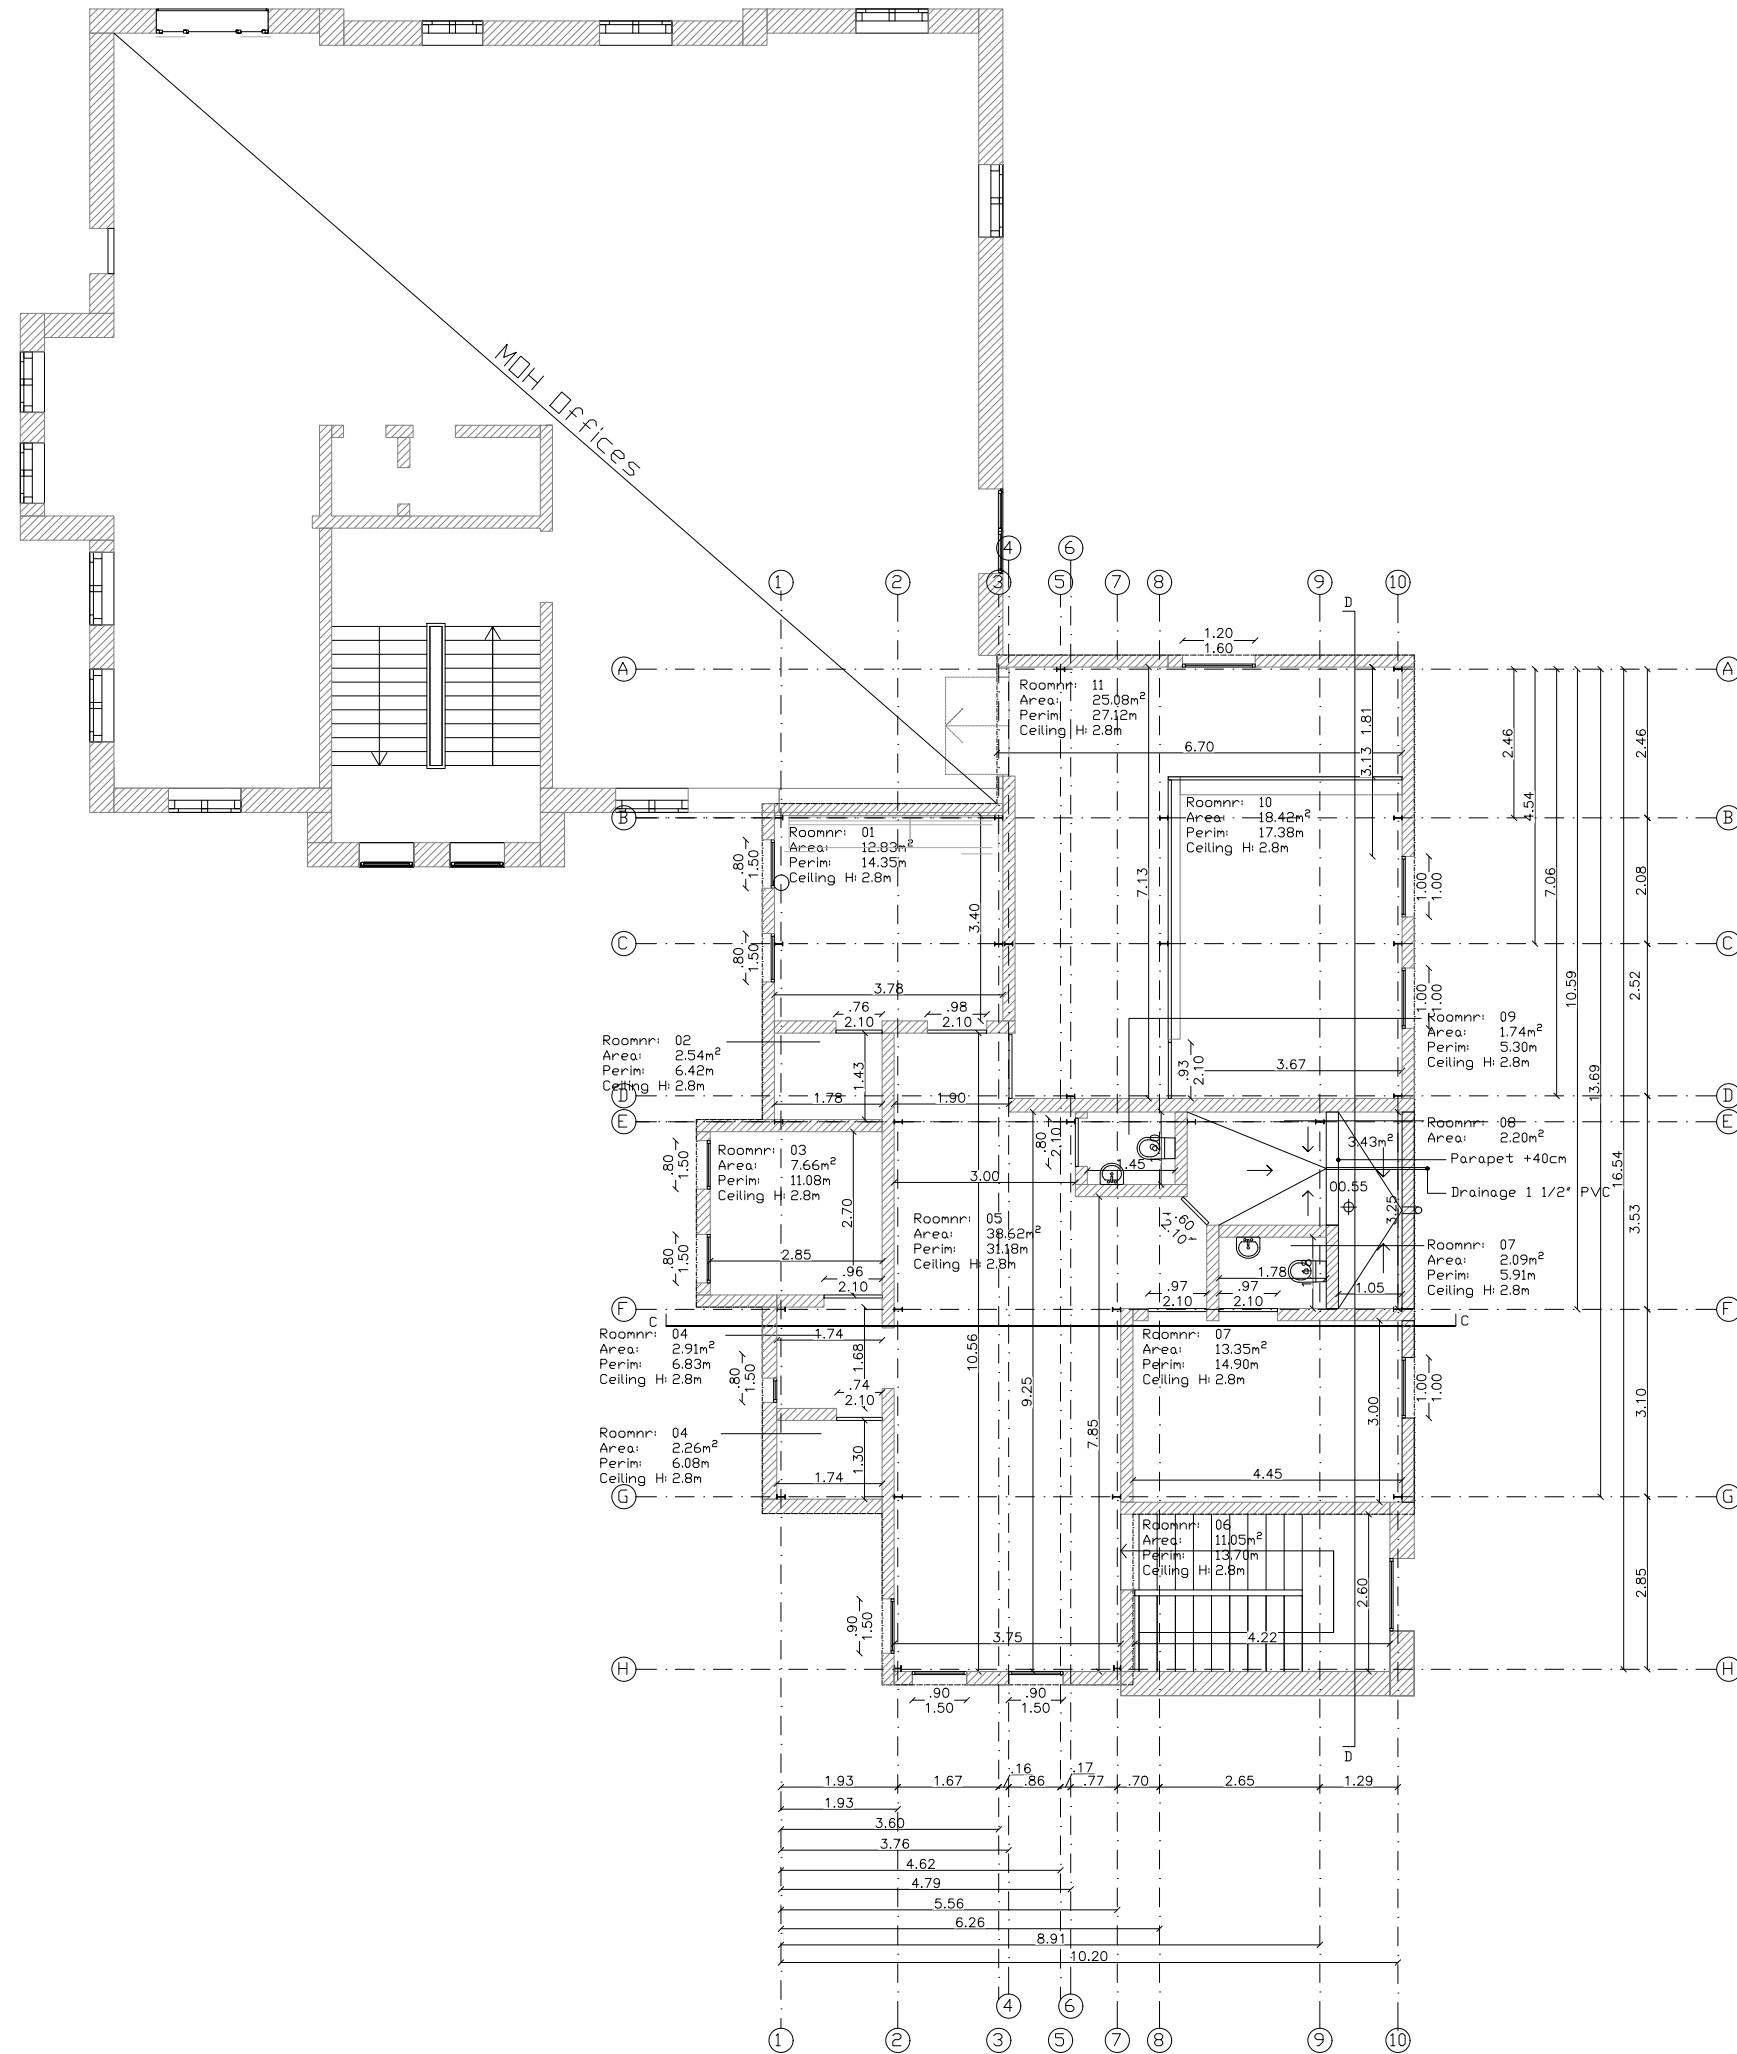

Rev	Description	Date	Dgn	Chk	App
-	FIRST ISSUE	12/07/26	CM		

Developer


MSF OCB Yemen

Project Title
Mocha Hospital



Contractor

Originator
Mocha hospital

Drawing Title
CEmONC roof - Floor plan

Drawn	CONST.MAN	Scale	A3, 1:125
Designed	CONST.MAN	Status	Issued for tender
Checked			
Approved			

Drawing No. CEmONC-ARC-PLN-01

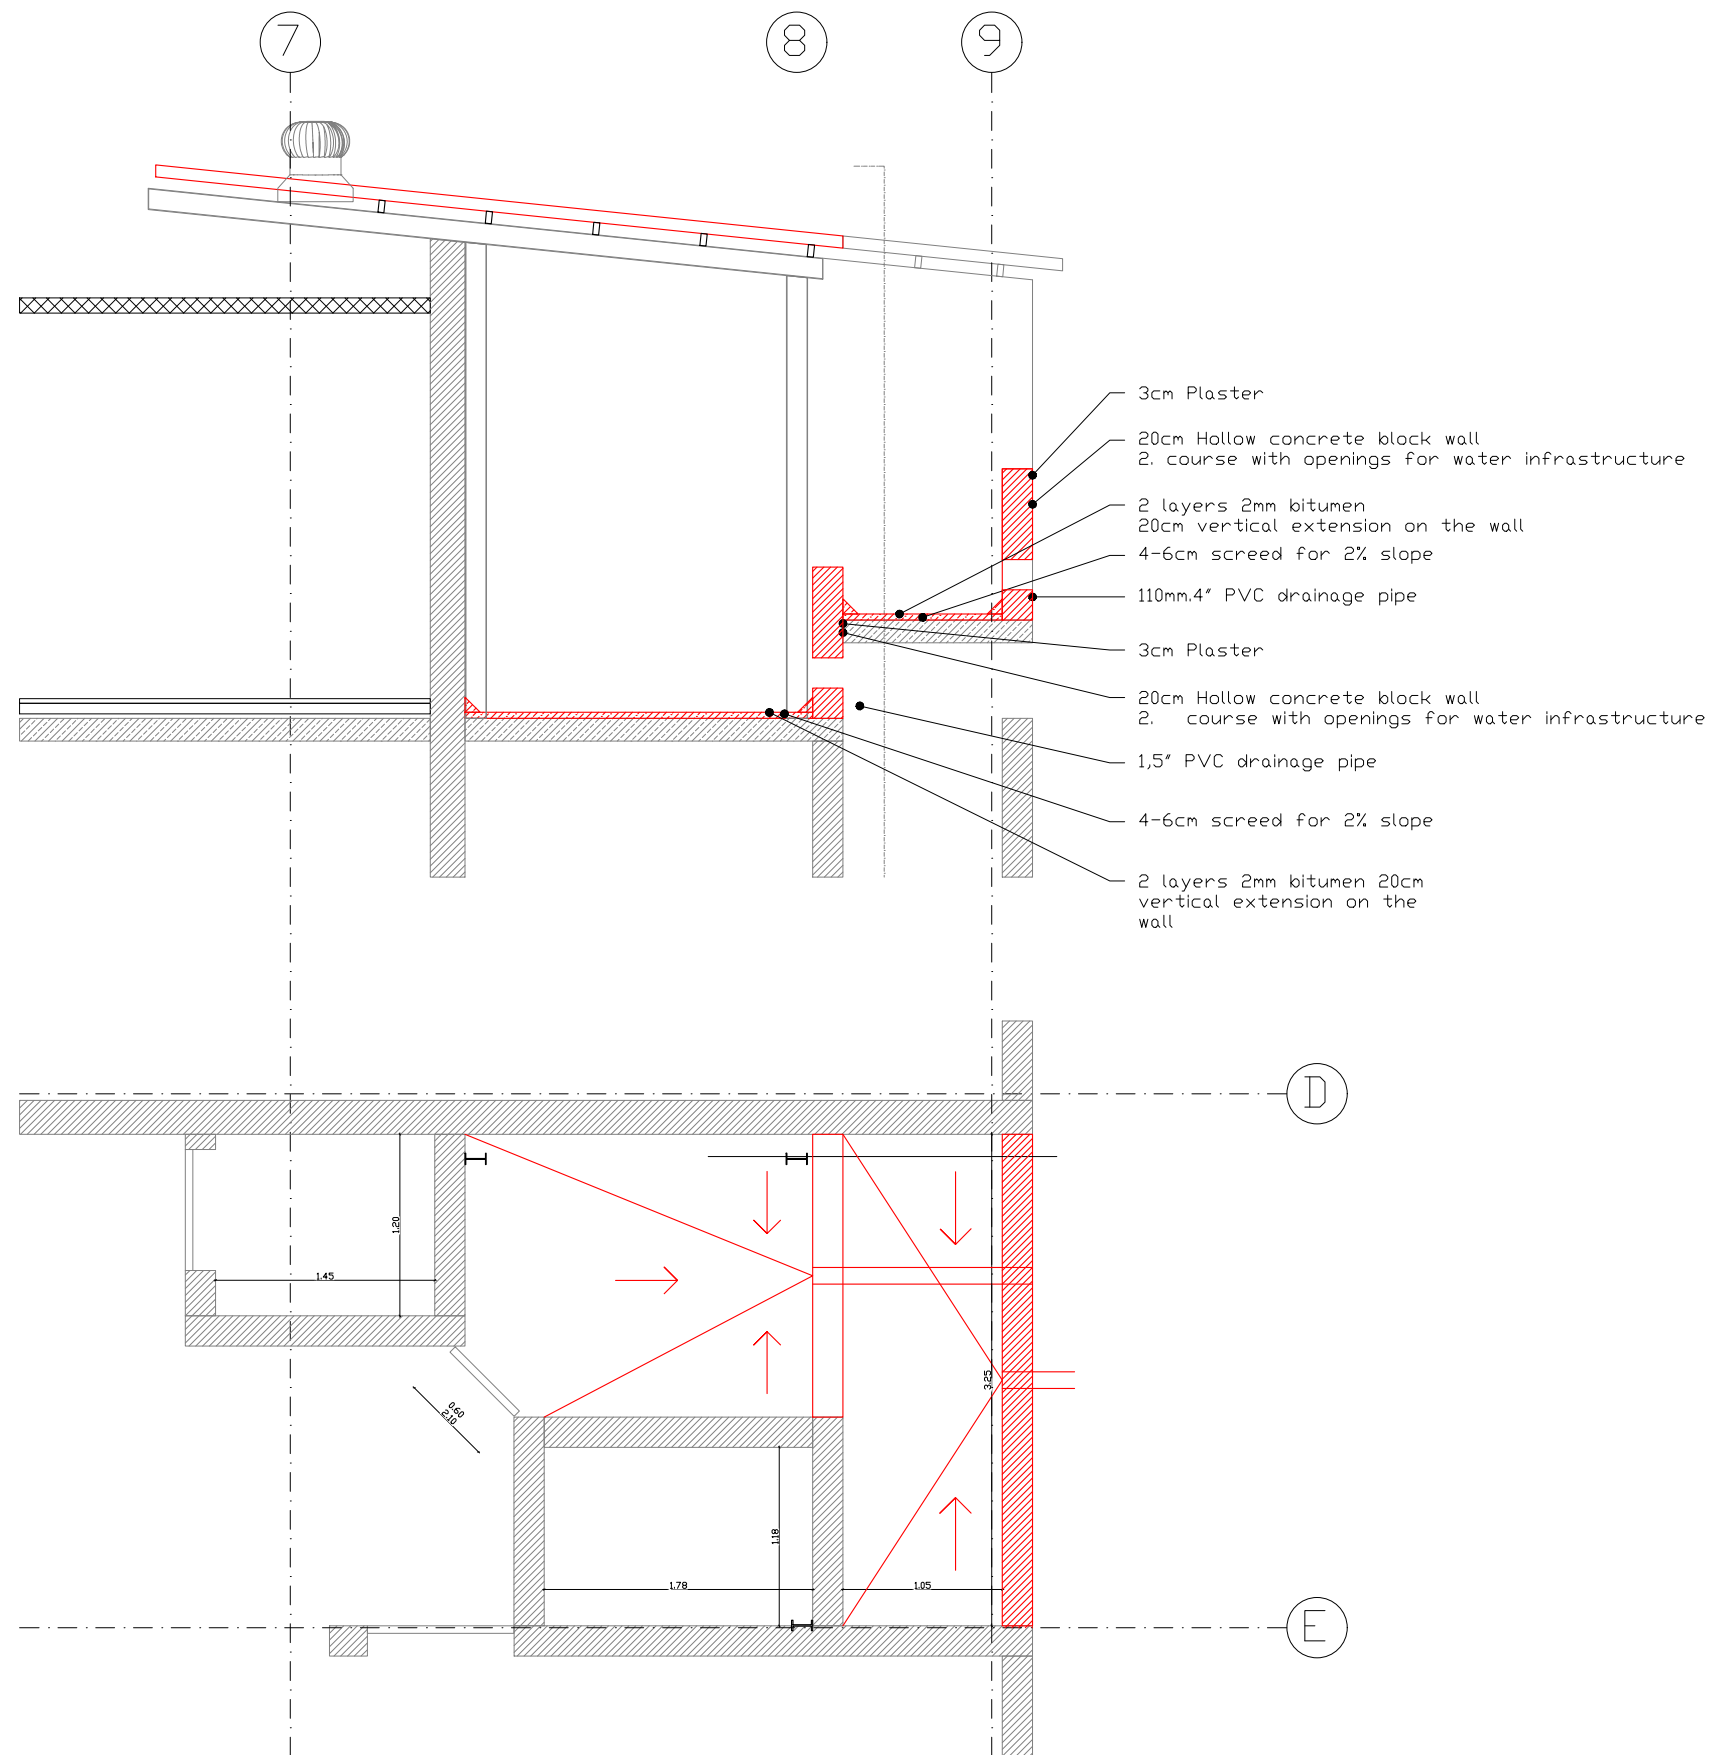 Developer

Project Title

Mocha Hospital

Contractor	
------------	--

Originator	
------------	--

Moch hospital


Drawing Title

CEmONC Roof - Schedule Zone B3


Drawn	CONST.MAN	Scale A3, 1:100
Designed	CONST.MAN	
Checked		Status issued for tender
Approved		

Drawing No.	Rev
-------------	-----

CEM-STR-SCH - 01	-
------------------	---

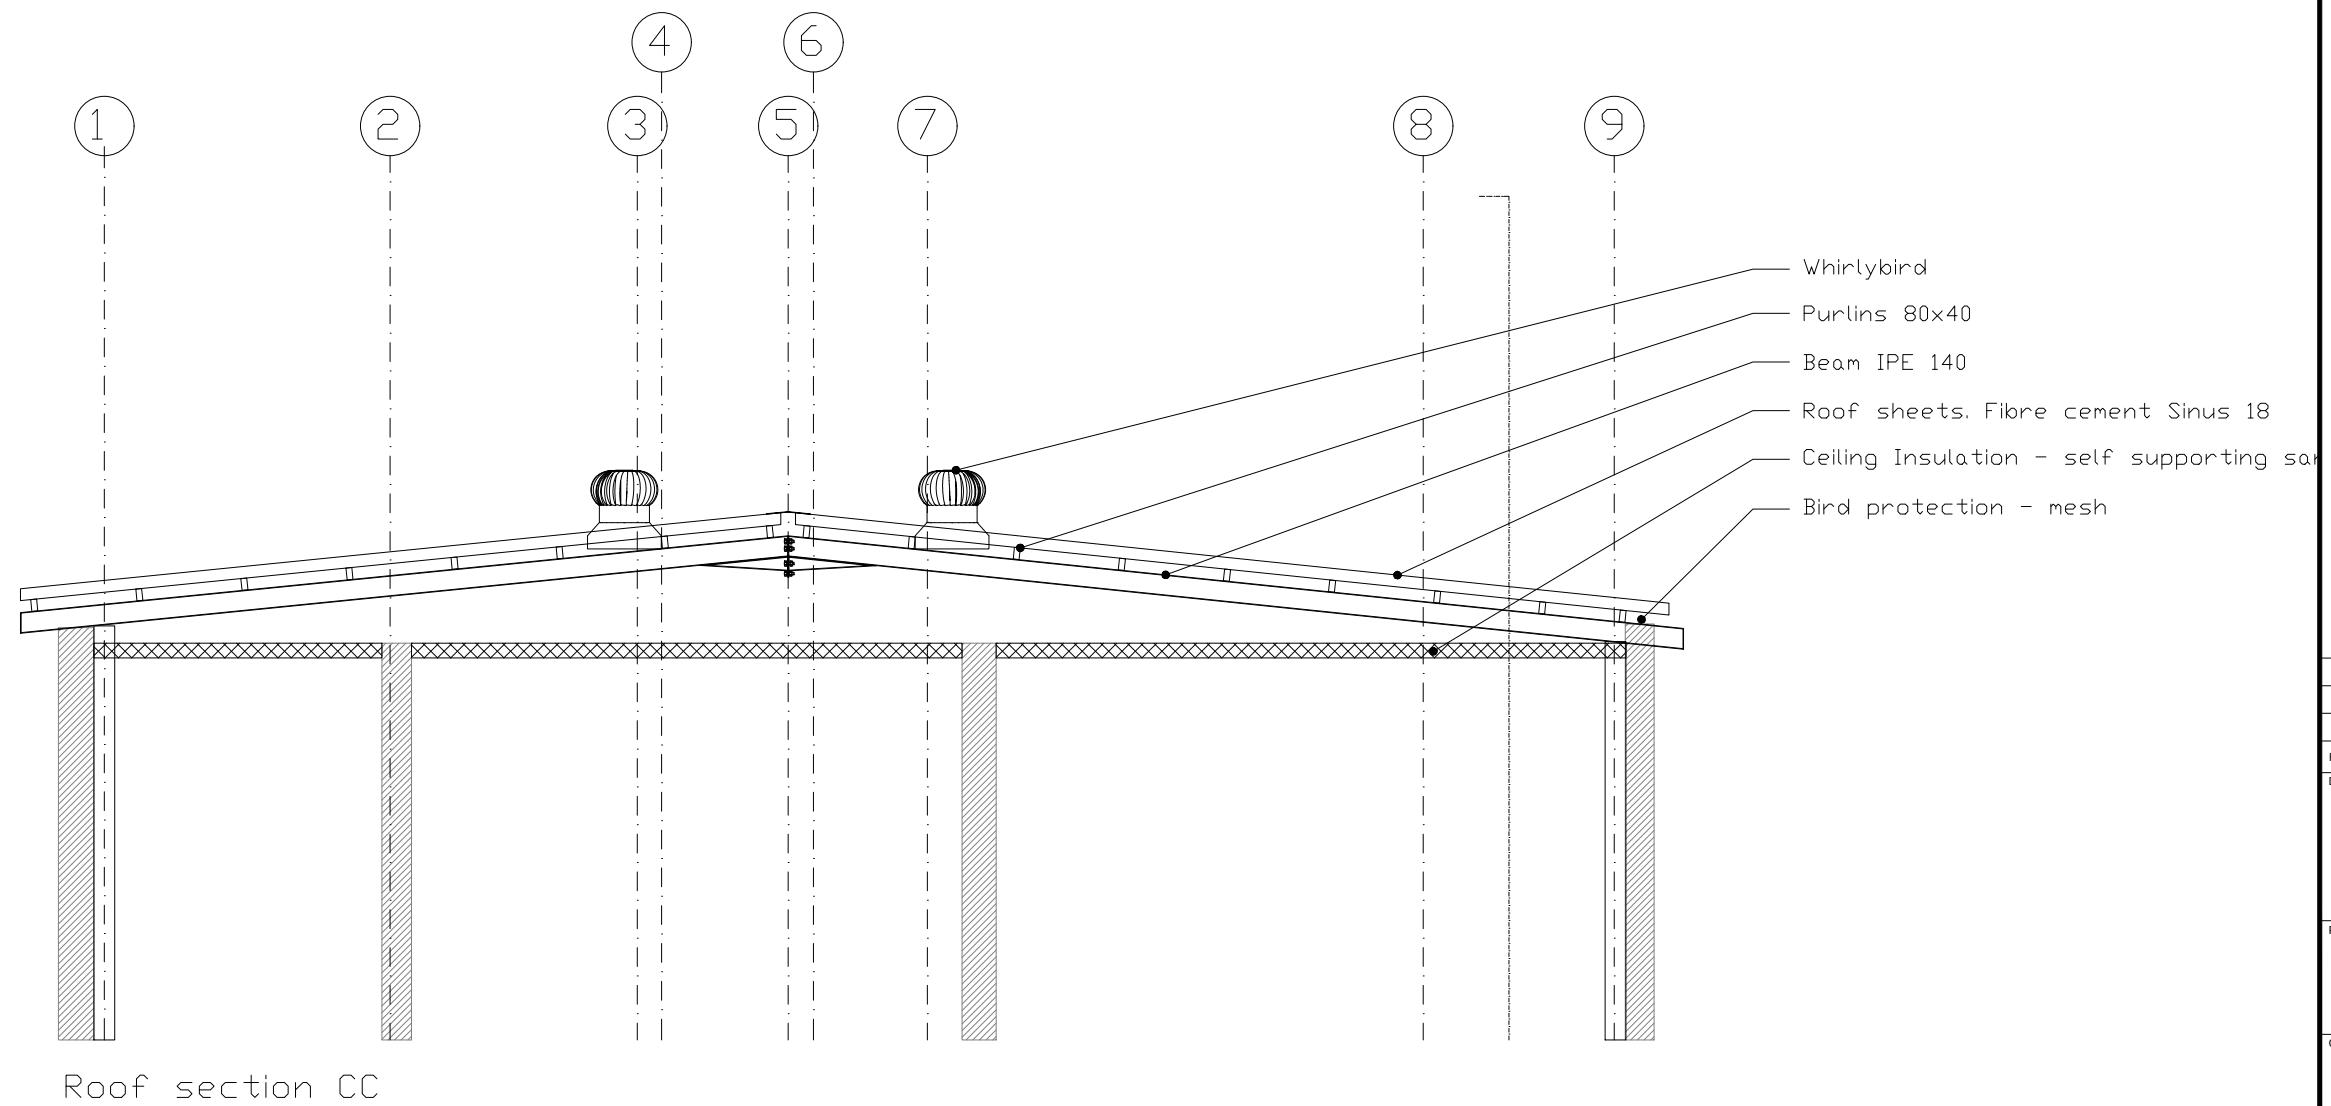Developer

Developer

 

Project Title

Mocha Hospital

Contractor

Originator	
------------	--

Moch hospital

Drawing Title

CEmONC Roof - Section CC

Drawn	CONST.MAN	Scale A3, 1:100
Designed	CONST.MAN	
Checked		Status issued for tender
Approved		

Drawing No.	Rev
-------------	-----

CEM-STR-SEC - 01	-
------------------	---