

- 1- The layout drawings do not illustrate all systems, items, or accessories included in the scope of electrical works. These drawings must be reviewed in conjunction with all relevant specialist drawings and specifications.
- 2- Do not scale directly from the layout drawings. Work must adhere to architectural or electrical details unless otherwise authorized.
- 3- All equipment layouts provided are provisional. The contractor shall finalize the layout based on construction/shop drawings and ensure coordination with other trades.
- 4- The sizes of conduits and/or cable trays are generally not shown on the drawings. The contractor shall select the appropriate sizes in accordance with the Bill of Quantities (BOQ), applicable regulations, and standards, considering the number and size of the conductors involved.
- 5- Perforated cable trays shall be securely fixed and properly covered. They must not be directly mounted onto the roof slab.
- 6- Earth continuity conductors are not explicitly indicated in the drawings but shall be included with all circuits as per specifications, regulations, and standards.


13- For Ground-Fault Circuit Interrupters (GFCI), refer to the plans and

17- The distance between earth pits shall be at least double the length of the earthing rod.

© This document is PAH property. The Company lawfully reserves all rights.




PRIMARY CANAL  PR POSED SEC NDARY CANAL  F	<div><div></div><div></div></div>	</
--	-----------------------------------	--	--	----

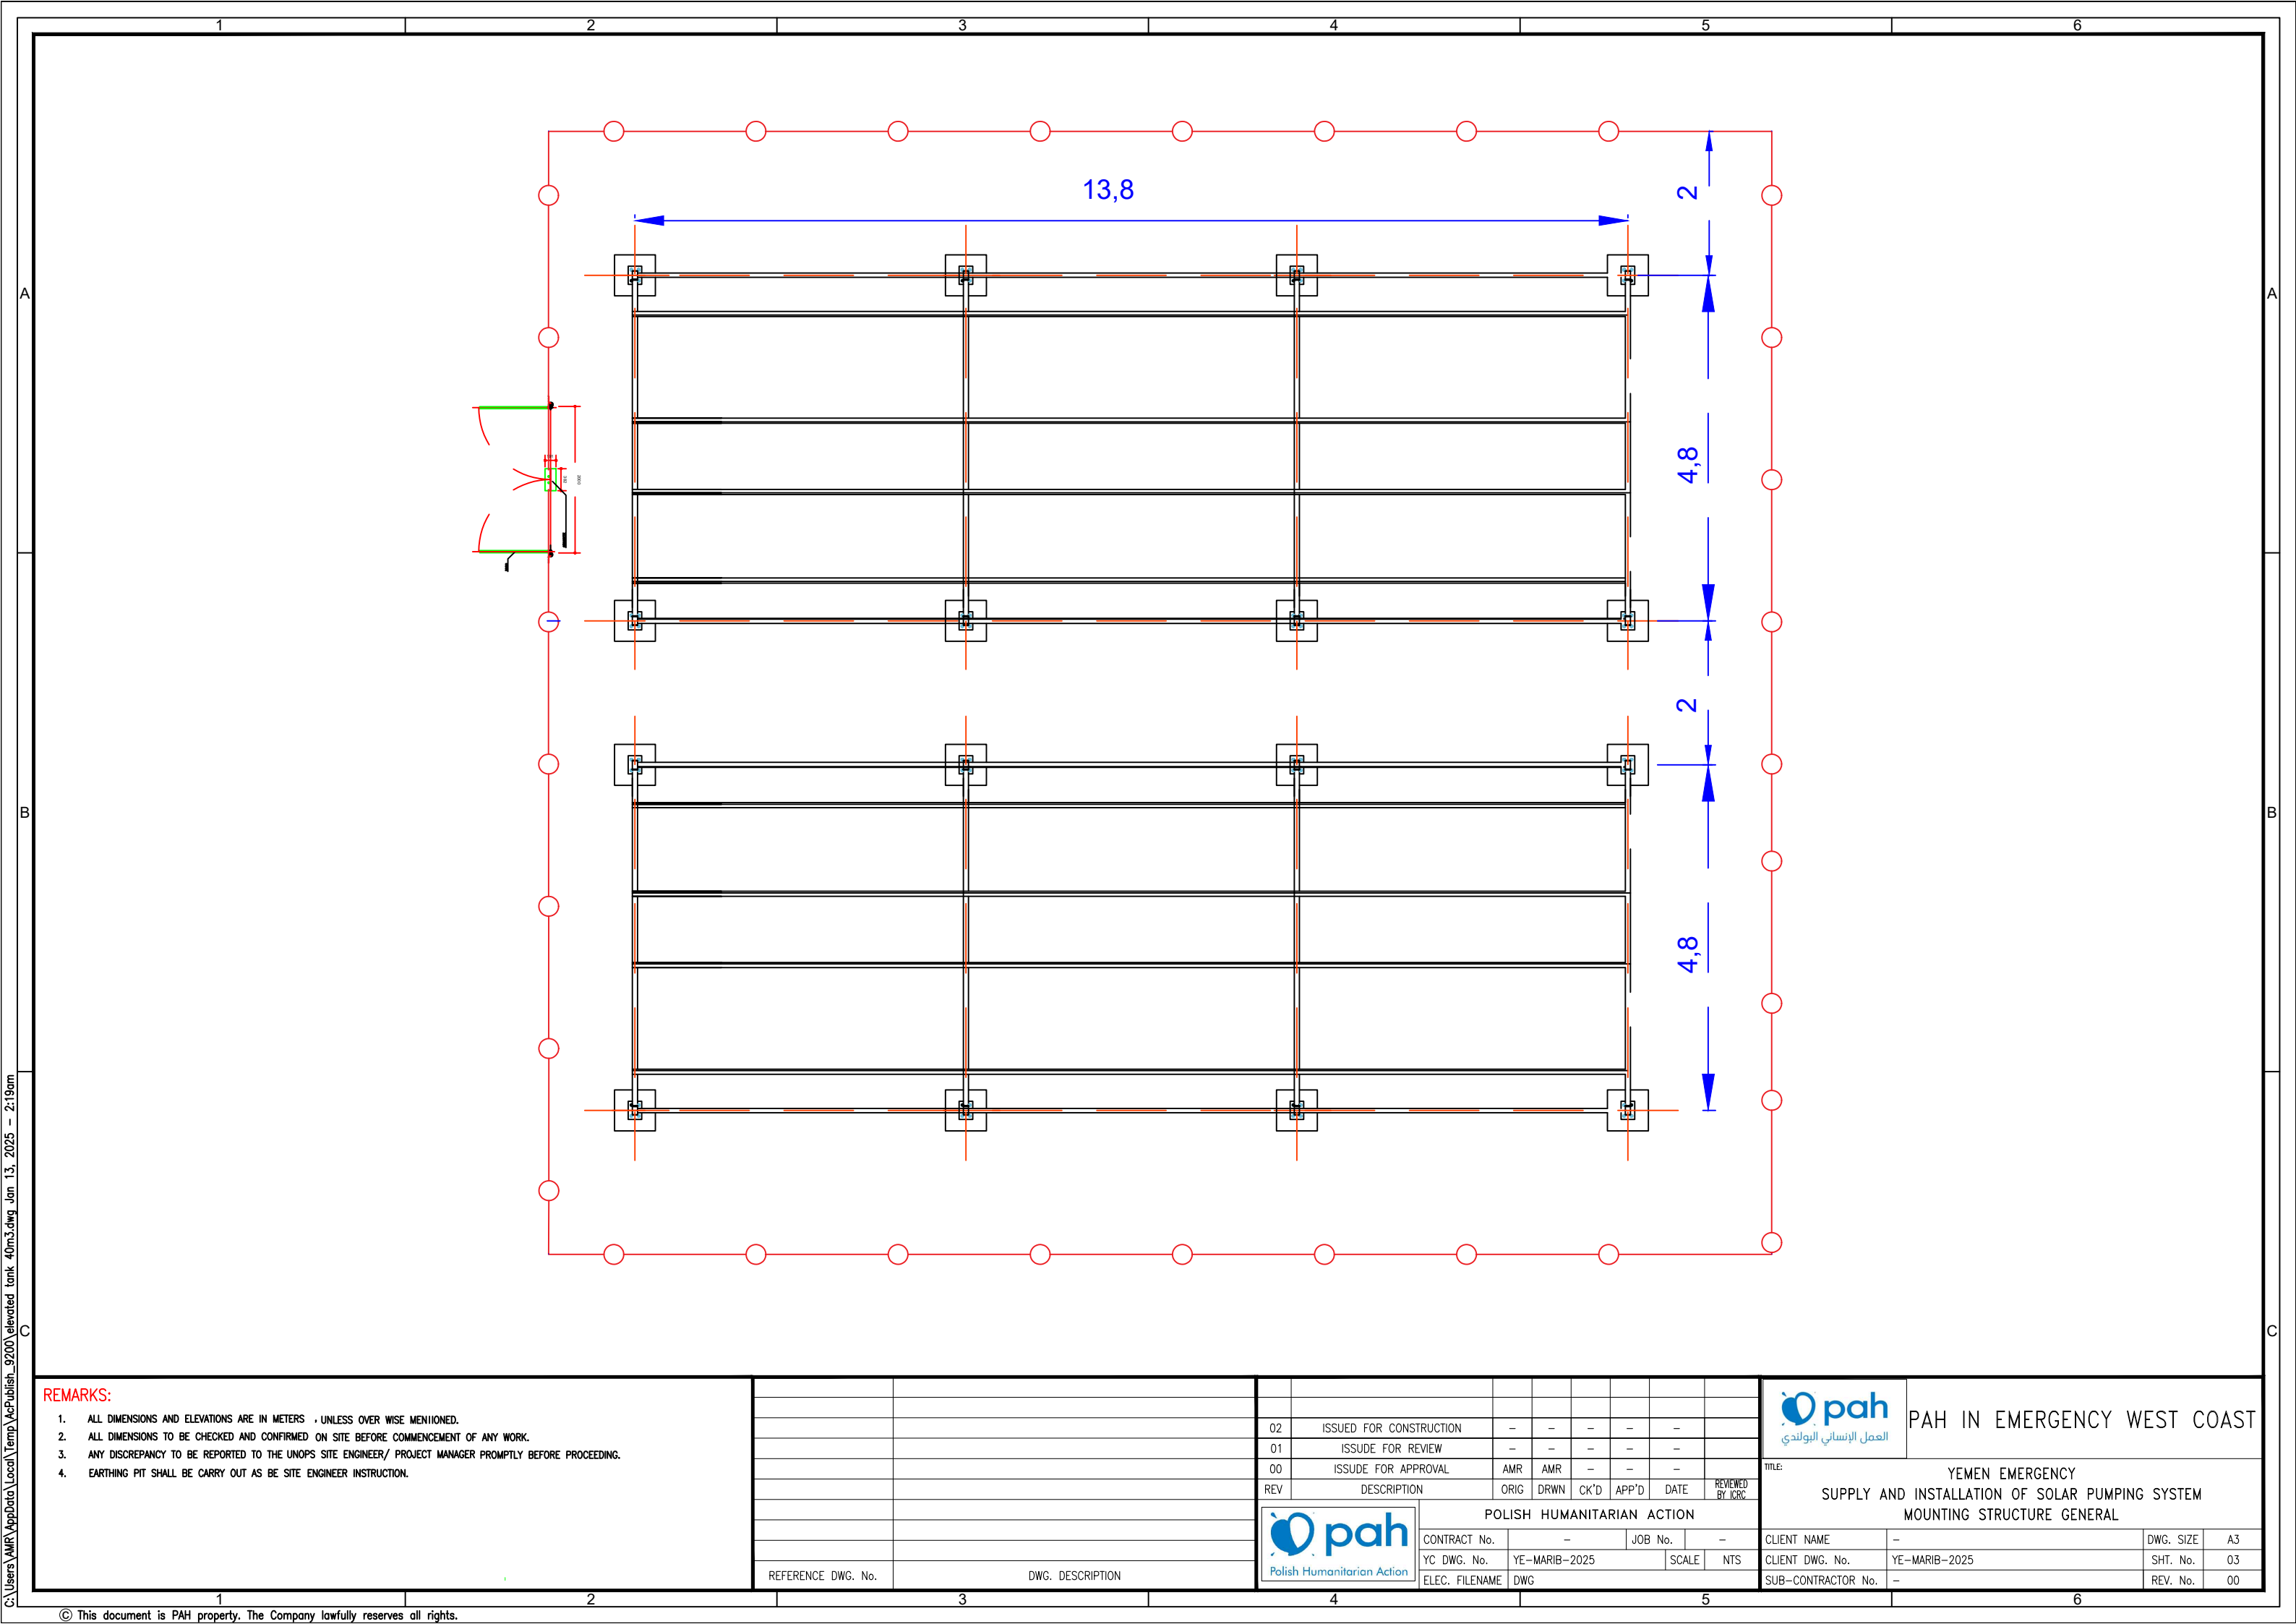

REMARKS:

- ALL DIMENSIONS AND ELEVATIONS ARE IN METERS , UNLESS OTHERWISE MENTIONED.
- ALL DIMENSIONS TO BE CHECKED AND CONFIRMED ON SITE BEFORE COMMENCEMENT OF ANY WORK.
- ANY DISCREPANCY TO BE REPORTED TO THE UNOPS SITE ENGINEER/ PROJECT MANAGER PROMPTLY BEFORE PROCEEDING.
- EARTHING PIT SHALL BE CARRY OUT AS BE SITE ENGINEER INSTRUCTION.

02	ISSUED FOR CONSTRUCTION	-	-	-	-	-	-		
01	ISSUE FOR REVIEW	-	-	-	-	-	-		
00	ISSUE FOR APPROVAL	AMR	AMR	-	-	-	-		
REV	DESCRIPTION	ORIG	DRWN	CK'D	APP'D	DATE		REVIEWED BY ICRC	
POLISH HUMANITARIAN ACTION									
		CONTRACT No.		-		JOB No.		-	
		YC DWG. No.		YE-MARIB-2025				SCALE	NTS
		ELEC. FILENAME		DWG					










PAH IN EMERGENCY WEST COAST

TITLE:				YEMEN EMERGENCY SUPPLY AND INSTALLATION OF SOLAR PUMPING SYSTEM MOUNTING STRUCTURE GENERAL			
CLIENT NAME	-	DWG. SIZE	A3	CLIENT DWG. No.	YE-MARIB-2025	SHT. No.	03
SUB-CONTRACTOR No.	-	REV. No.	00				

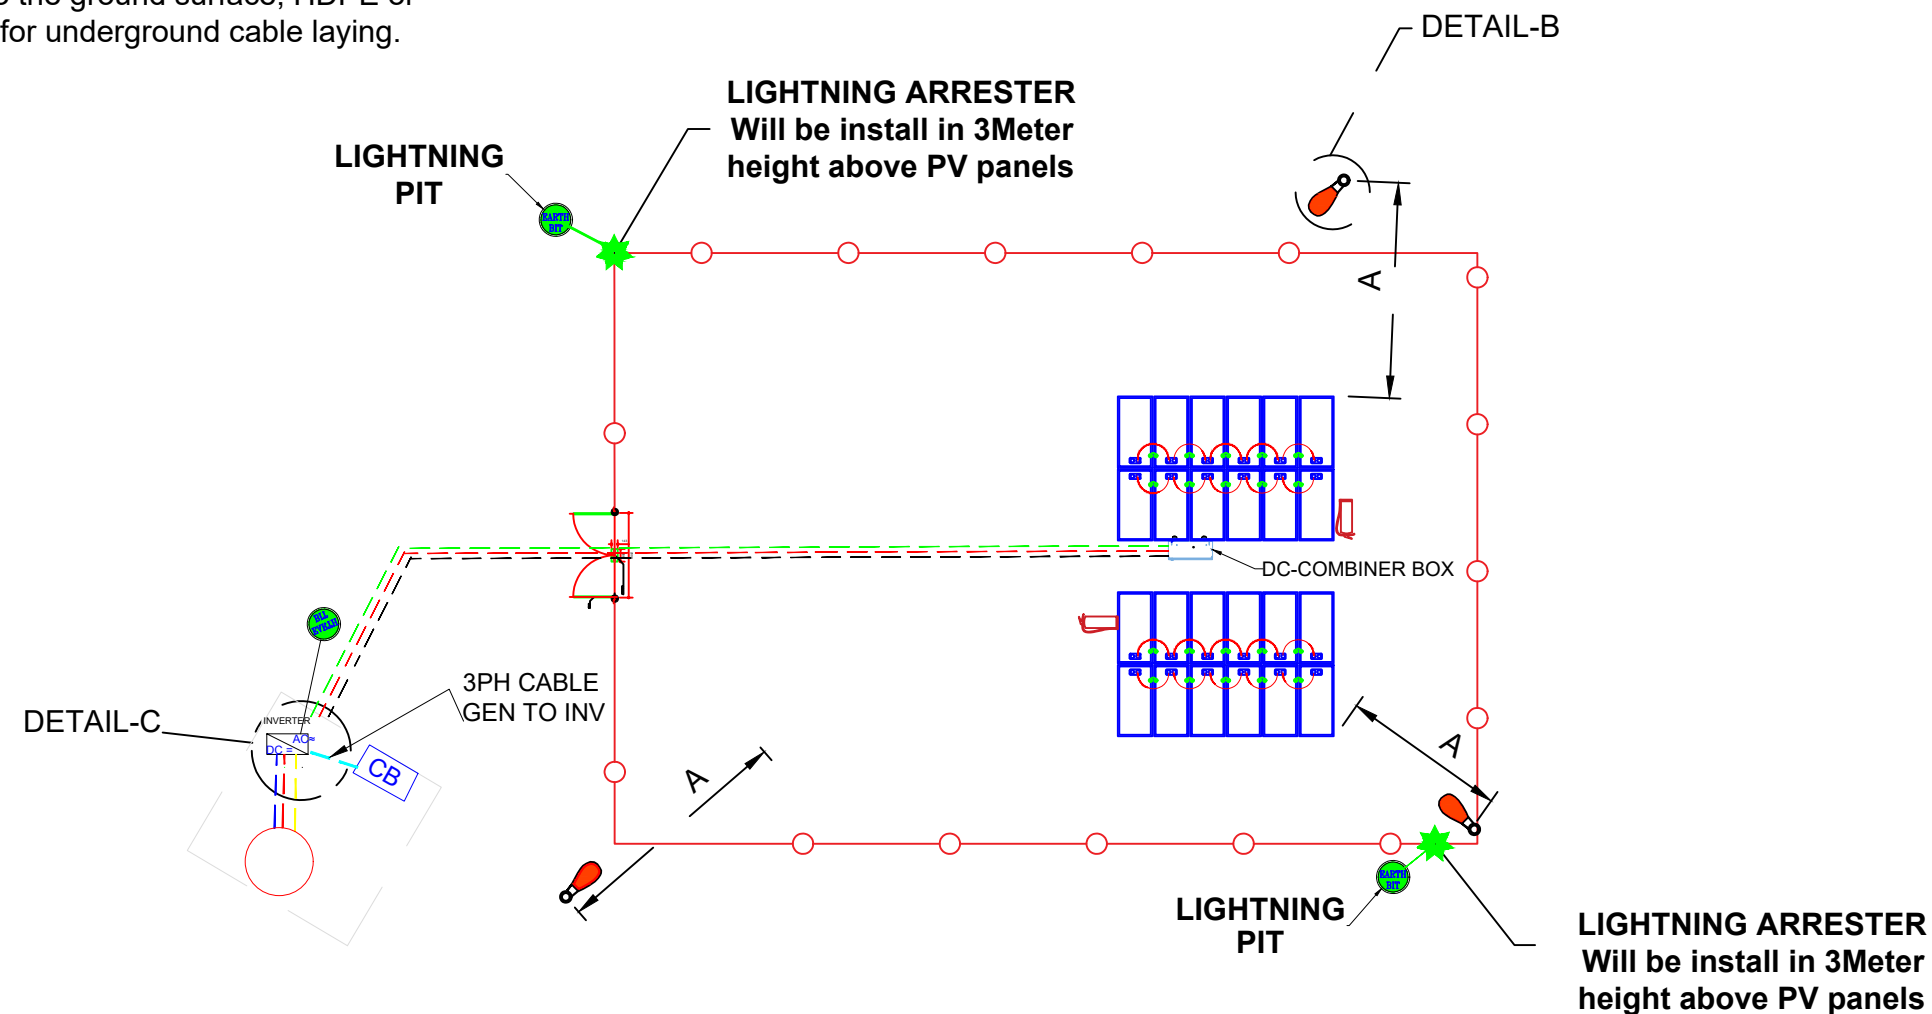1- Minimum distance of " A " is 5 m, the location of the pole can be adjusted according to site conditions.

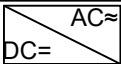2- Perforated cable tray shall be used to protect the cables from the Panels strings to the ground surface, HDPE or PVC pipes shall be used for underground cable laying.




SYMBOL	DESCRIPTION
	WATER PUMP INVERTER
	FIRE EXTINGUISHER
	STAND ALONE BATTERY SMOKE & HEAT DETECTOR
	STAND ALONE SOLAR STREET LIGHTING
	EARTHING JUMPER
	EARTHING BUS BAR

SINGLE PANEL	535W	
NO OF PANELS	24	
NO OF STRINGS	3	
NO OF MOUNTING STRUCTURES	TYPE(1)	00
	TYPE(2)	02

- 1- Entrance portion of cable from outside to the inverter room shall be protected by GI pipes .
- 2- Routing cables on the ground of the room shall be protected by either GI pipes fixed properly to the ground or underground with plastic pipes covered with concrete.
- 3- Routing cables on the walls of the inverter room shall be inside proper perforated cable trays.


OZ	ISSUED FOR CONSTRUCTION	-	-	-	-	-			
O1	ISUUE FOR REVIEW	-	-	-	-	-			
O0	ISUUE FOR APPROVAL	AMR	AMR	-	-	-			
REV	DESCRIPTION	ORIG	DRWN	CK'D	APP'D	DATE			REVIEWED BY ICRC



**pah**  
Polish Humanitarian Action


### POLISH HUMANITARIAN ACTION

CONTRACT No.	JOB No.	NOS
<b>YE –MARIB–2025</b>		
F.I.C. FILE NAME	DWG	SCALE

 <p>PAH IN EMERGENCY WEST COAST</p>	
<p>TITLE: YEMEN EMERGENCY SUPPLY AND INSTALLATION OF SOLAR PUMPING SYSTEM PV MODULES DISTRIBUTION AND FENCING PLAN DETAILS</p>	
CLIENT NAME	– DWG. SIZE A3
CLIENT DWG. No.	YE-MARIB-2025 SHT. No. 04
SUR-CONTRACTOR No.	– REV. No. 00





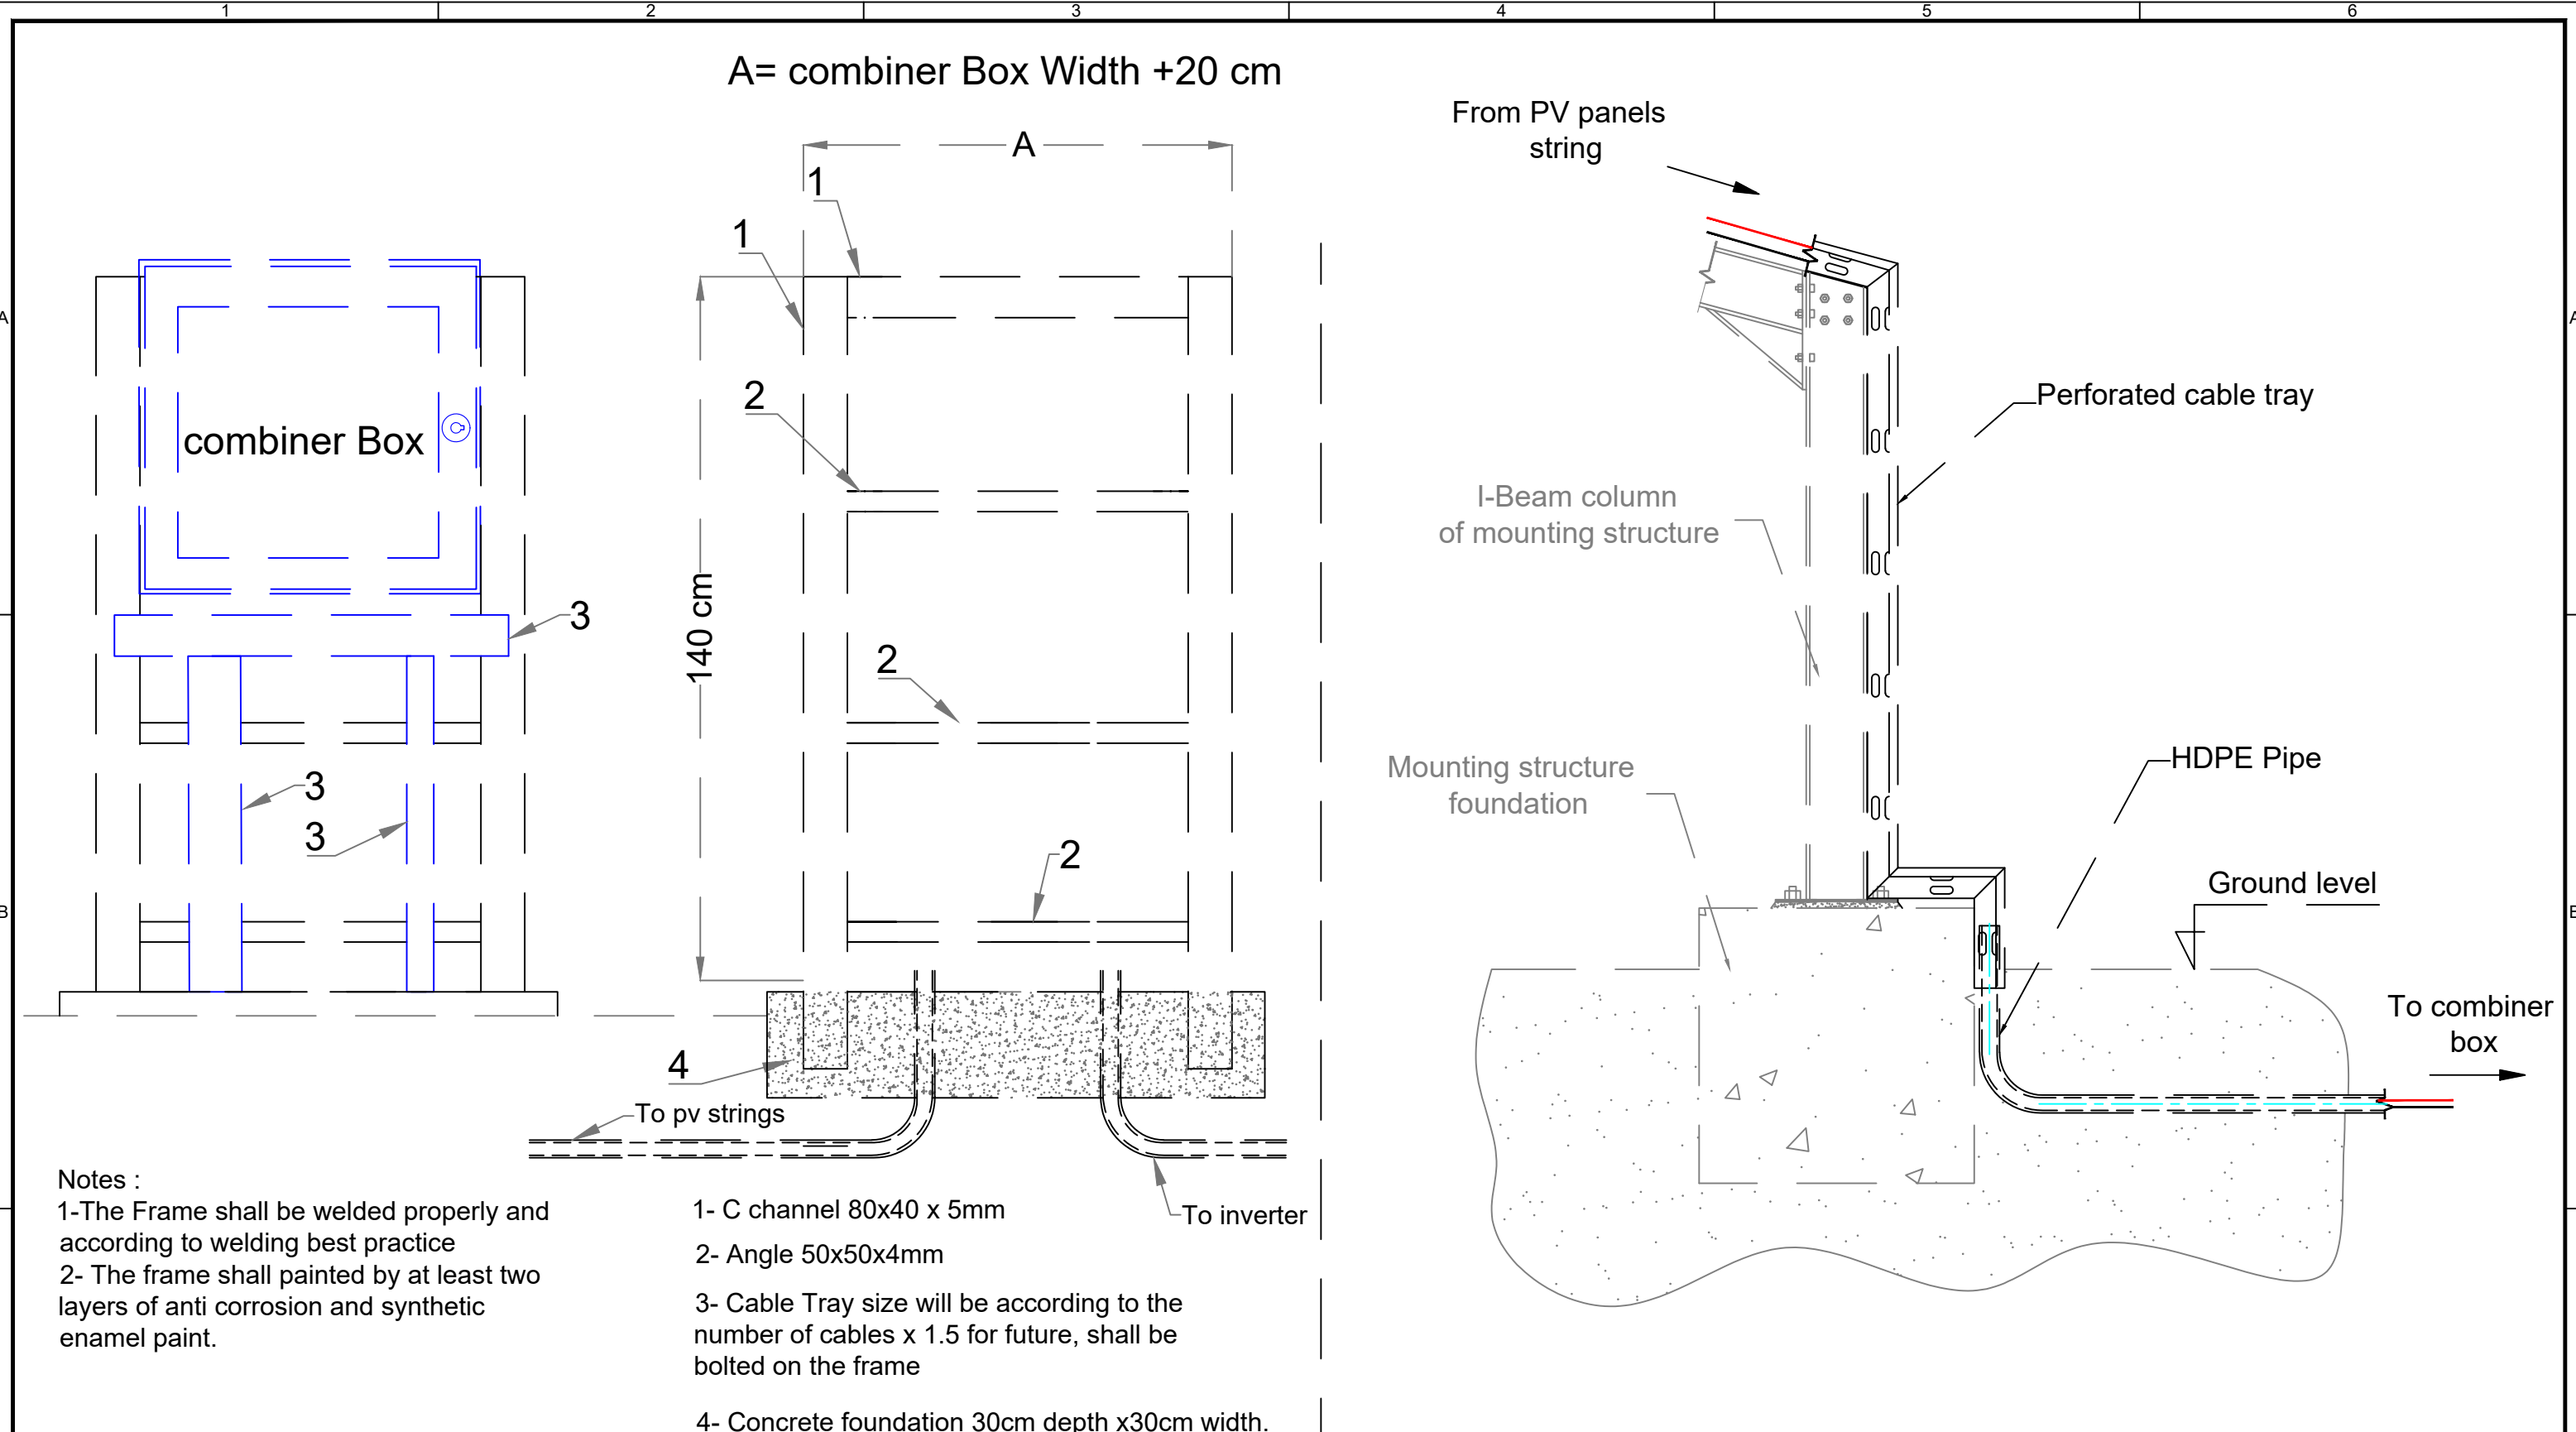

Notes :

1-The Frame shall be welded properly and according to welding best practice

2- The frame shall painted by at least two layers of anti corrosion and synthetic enamel paint.


- 1- C channel 80x40 x 5mm
- 2- Angle 50x50x4mm
- 3- Cable Tray size will be according to the number of cables x 1.5 for future, shall be bolted on the frame
- 4- Concrete foundation 30cm depth x30cm width.

Combiner Box Frame Typical Installation


Perforated Cable Tray Typical Installation


--	--	

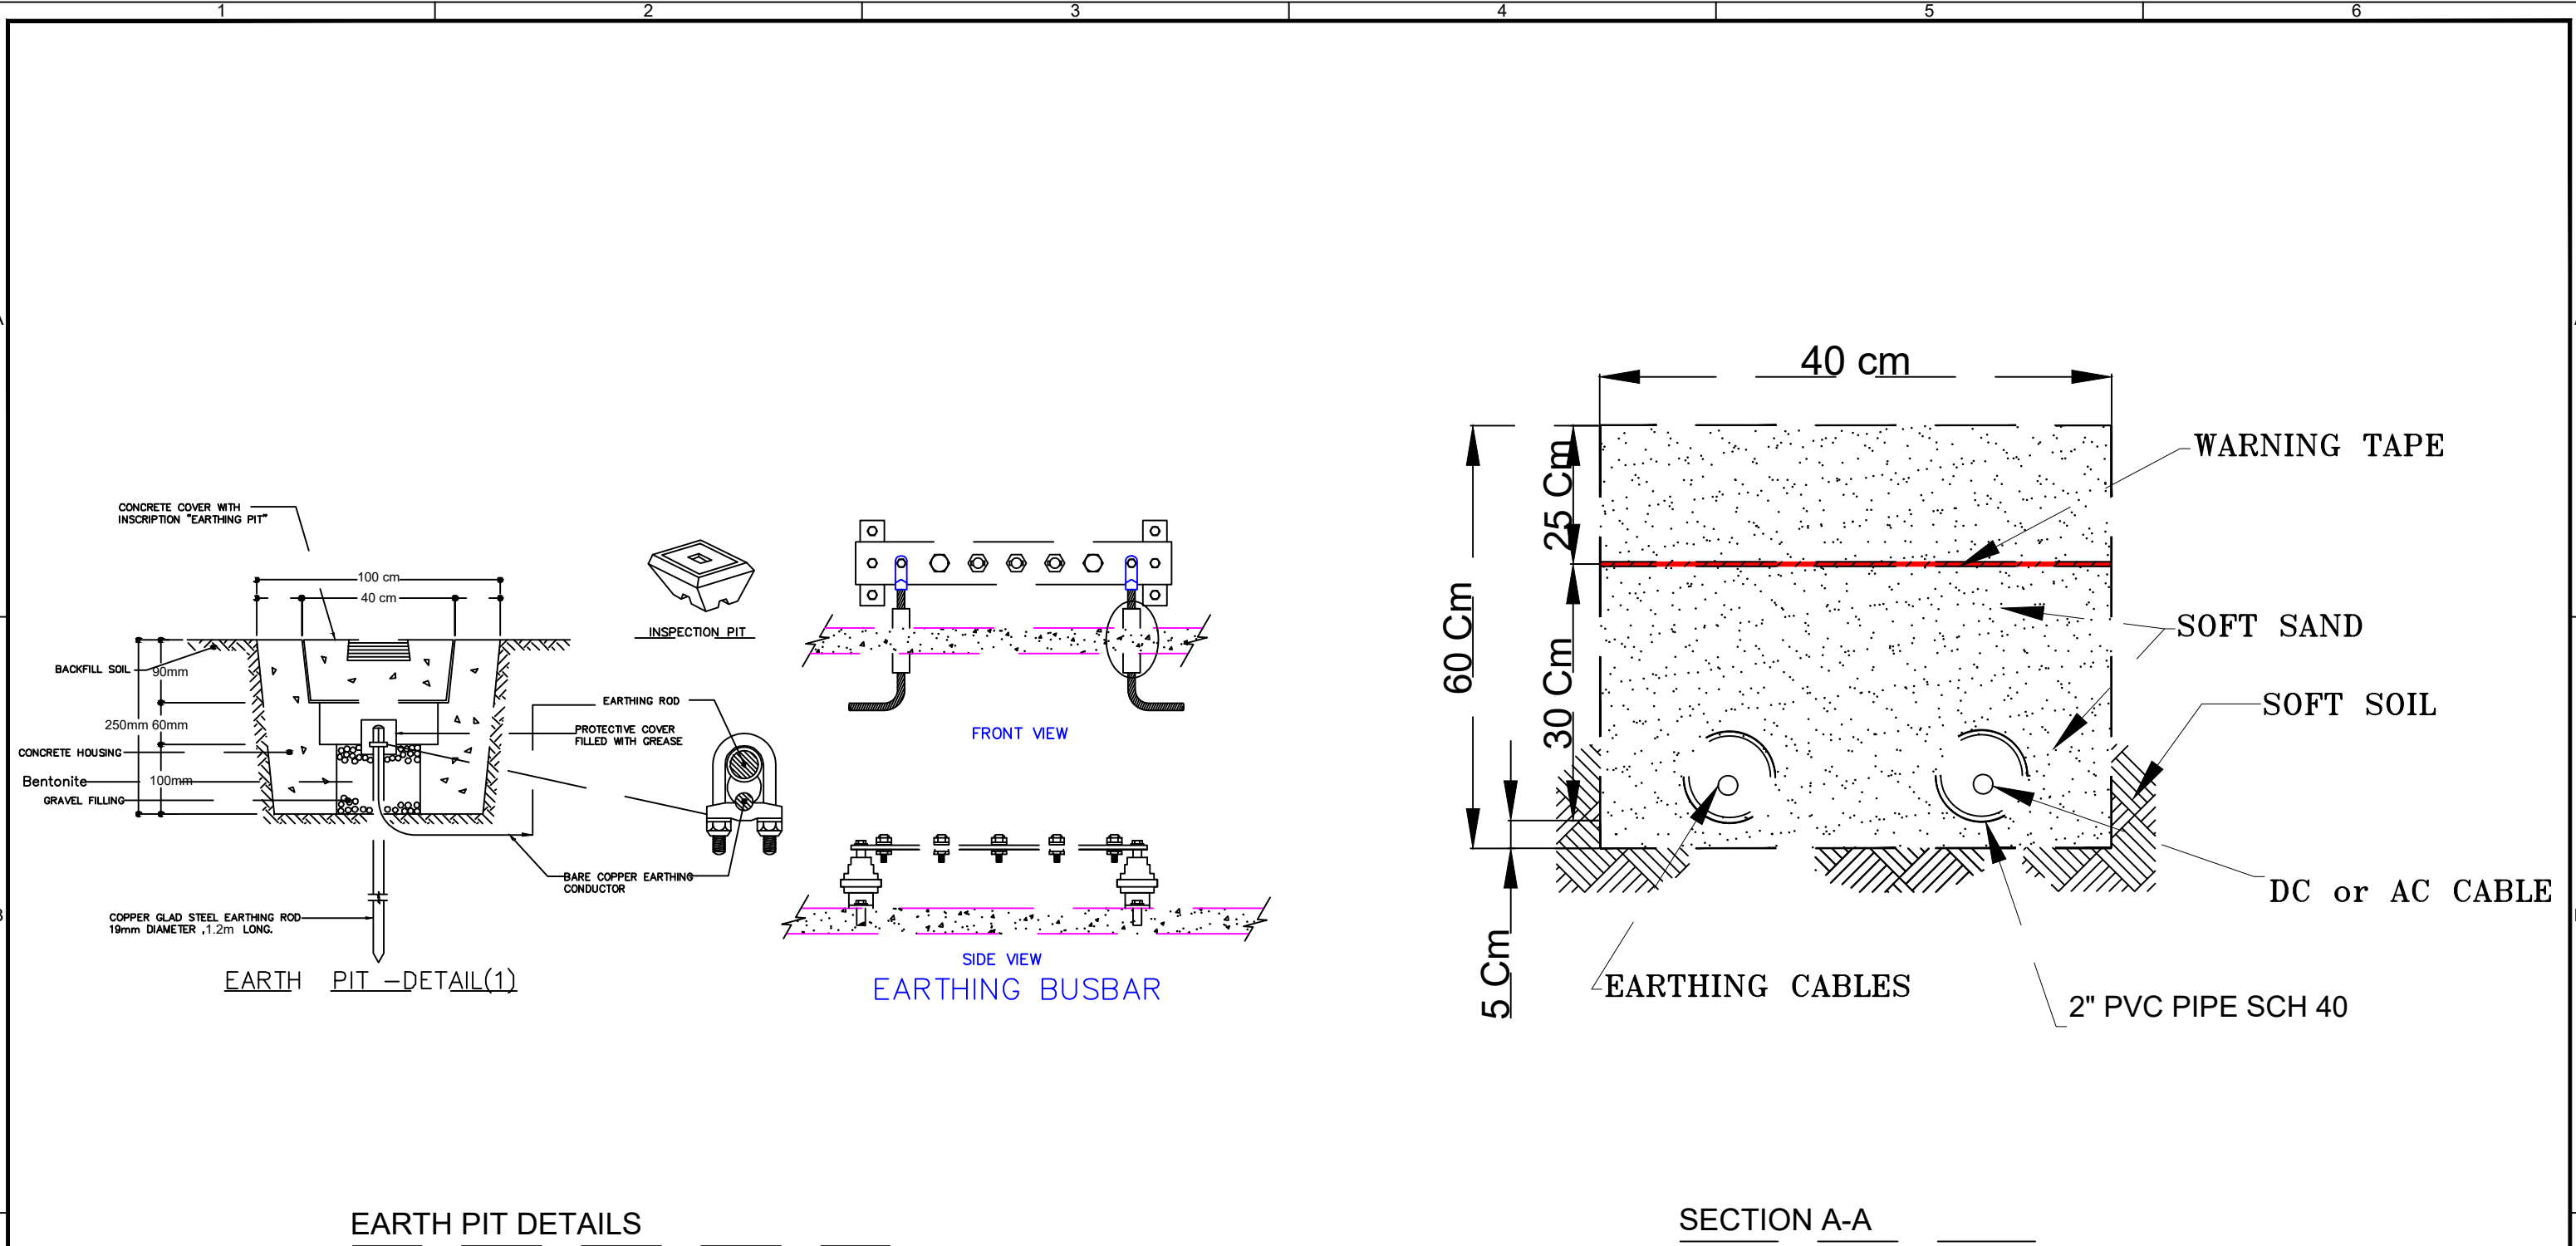

[illegible]



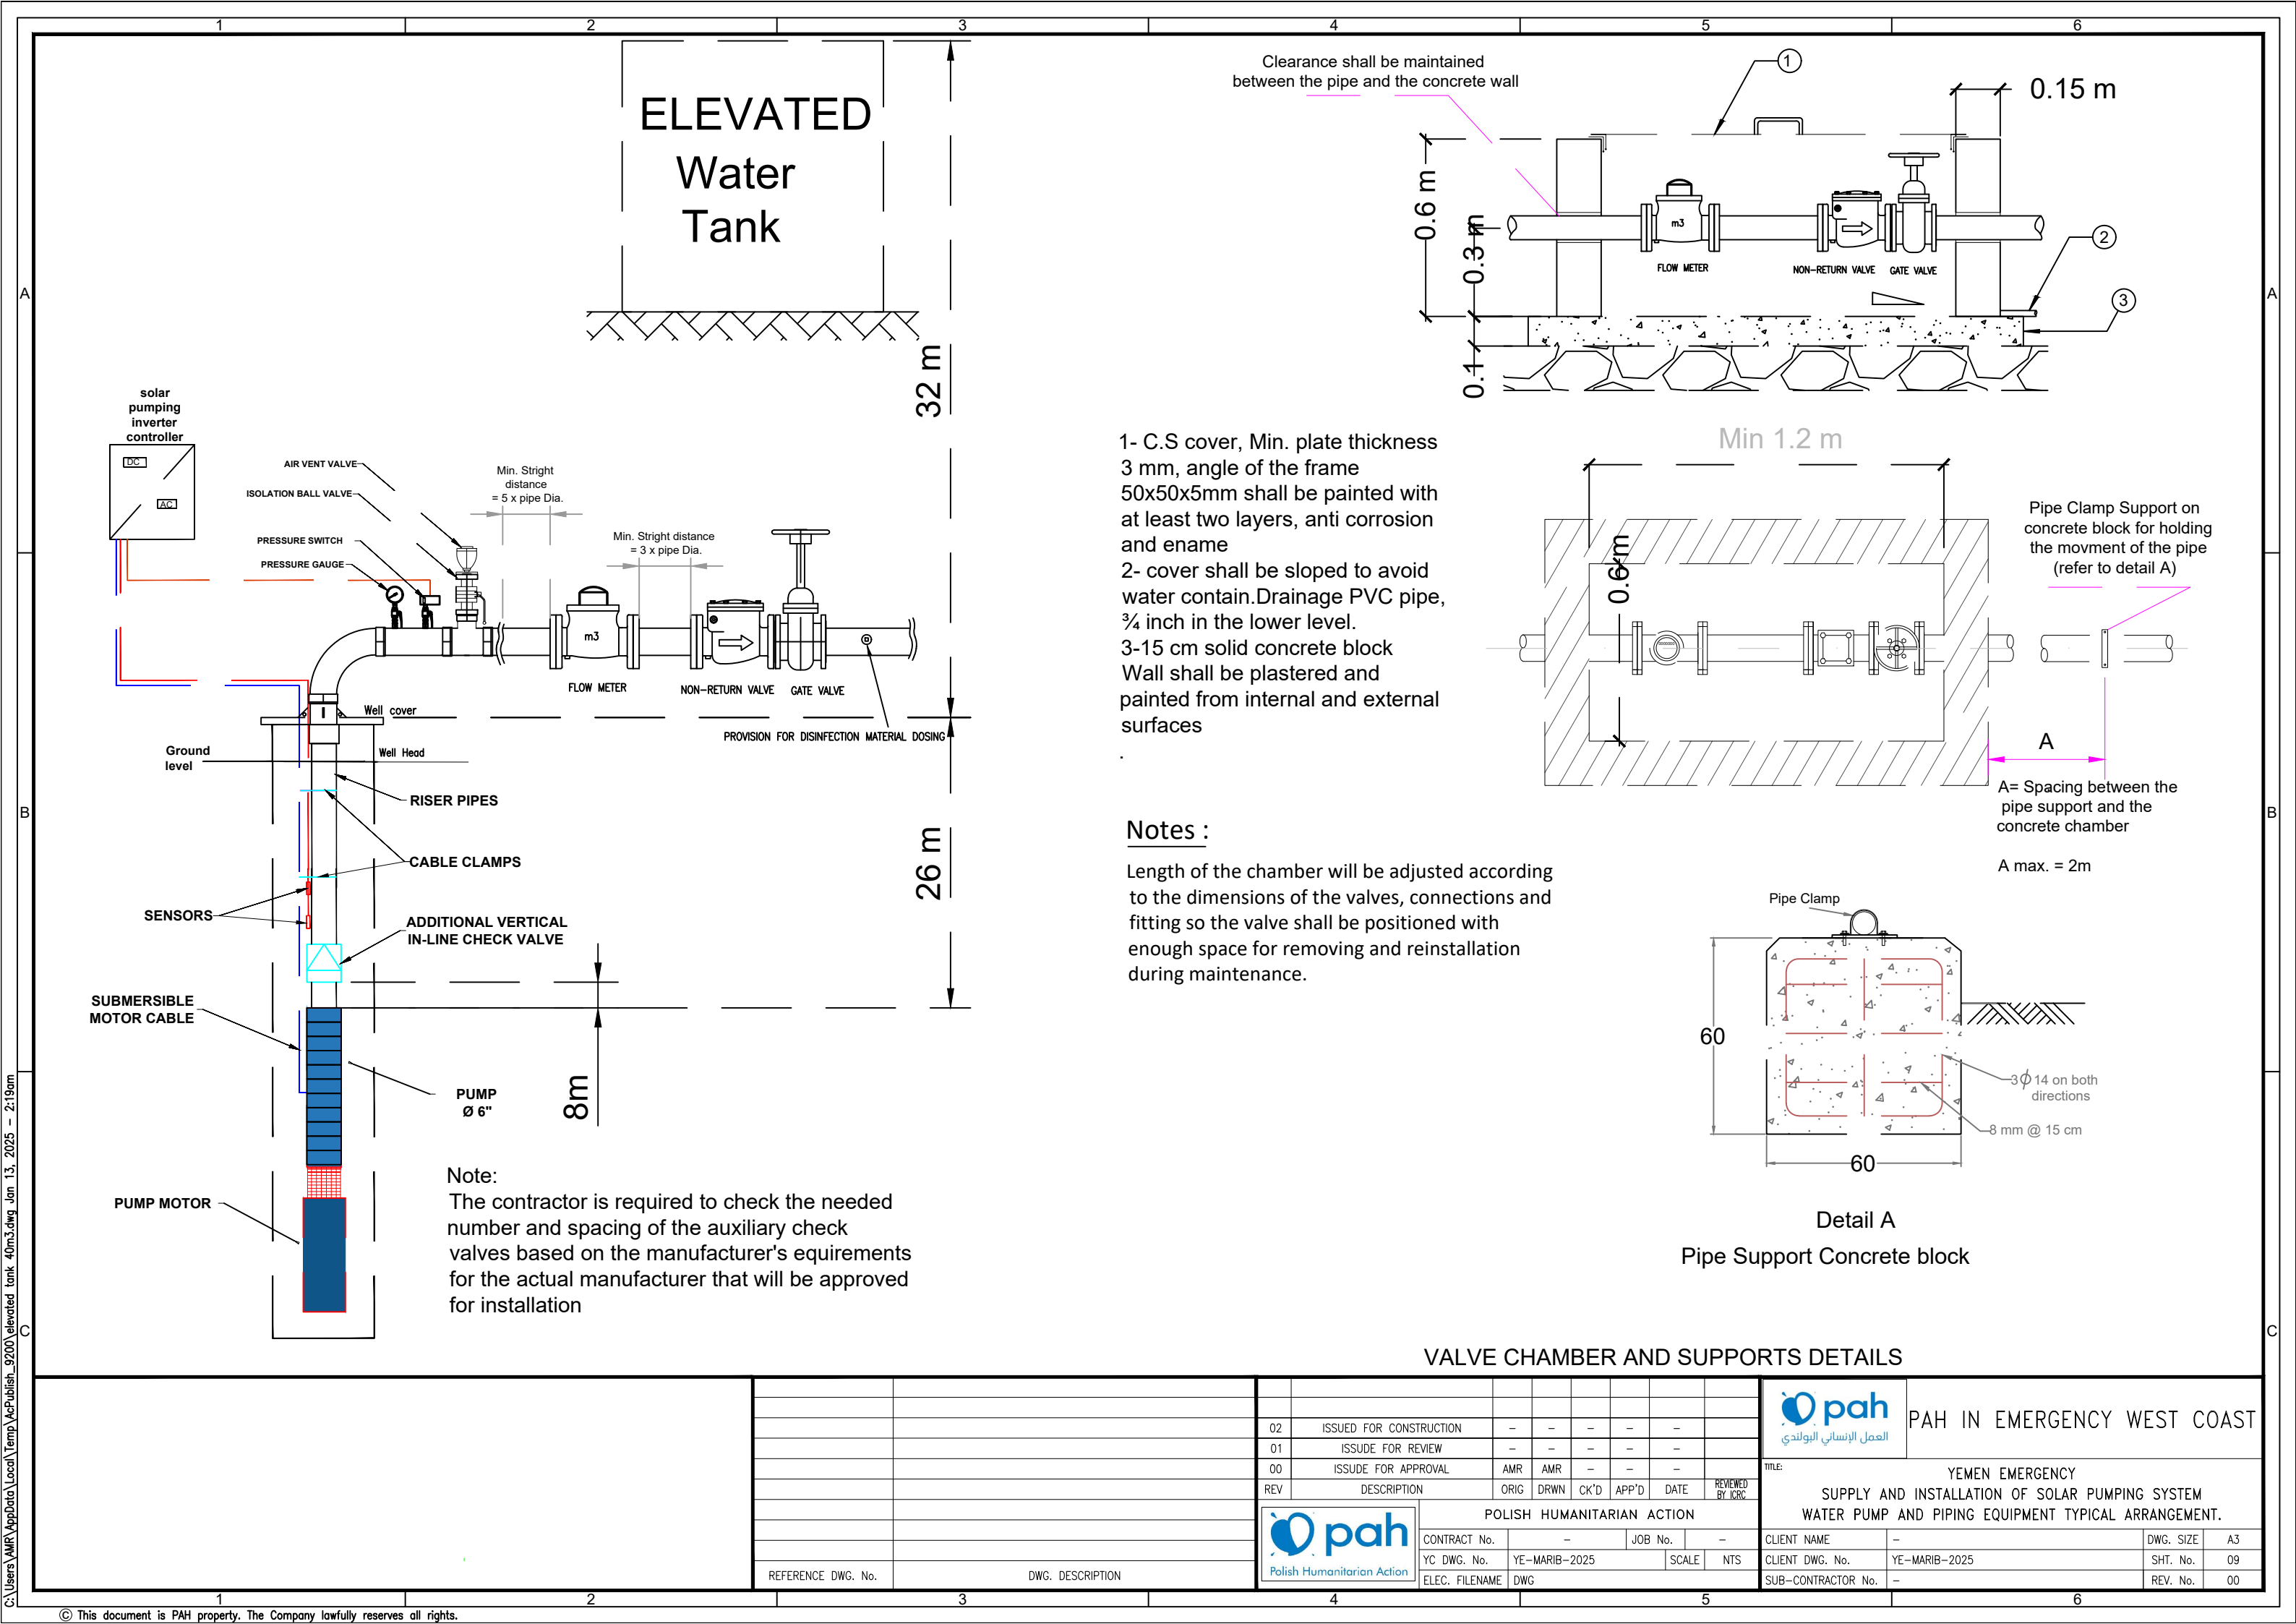

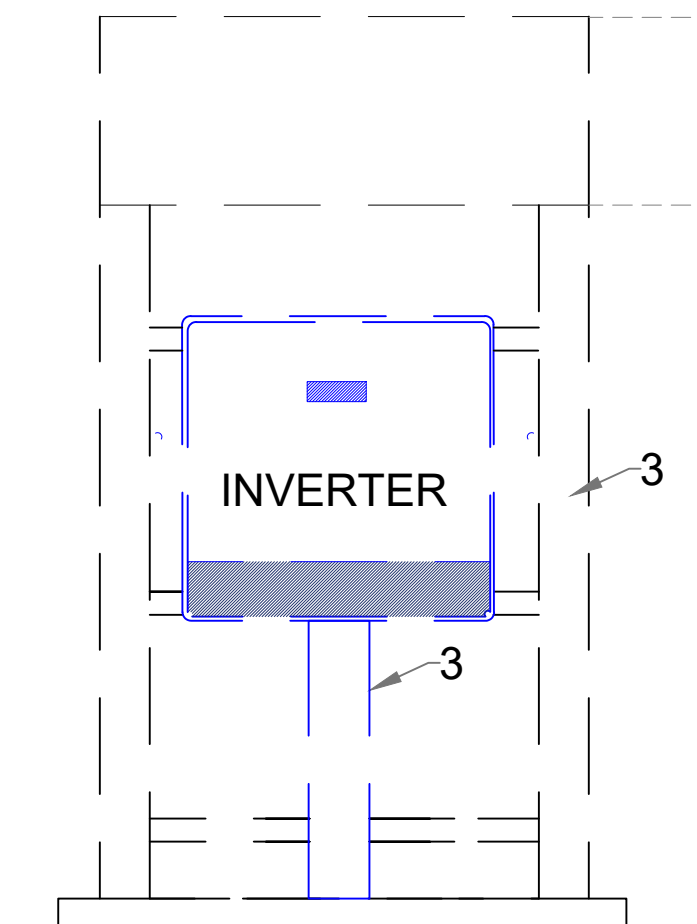


### FRONT-VIEW

Notes :

1-The Frame shall be welded properly and according to welding best practice

2- The frame shall painted by at least two layers of anti corrosion and synthetic enamel paint.

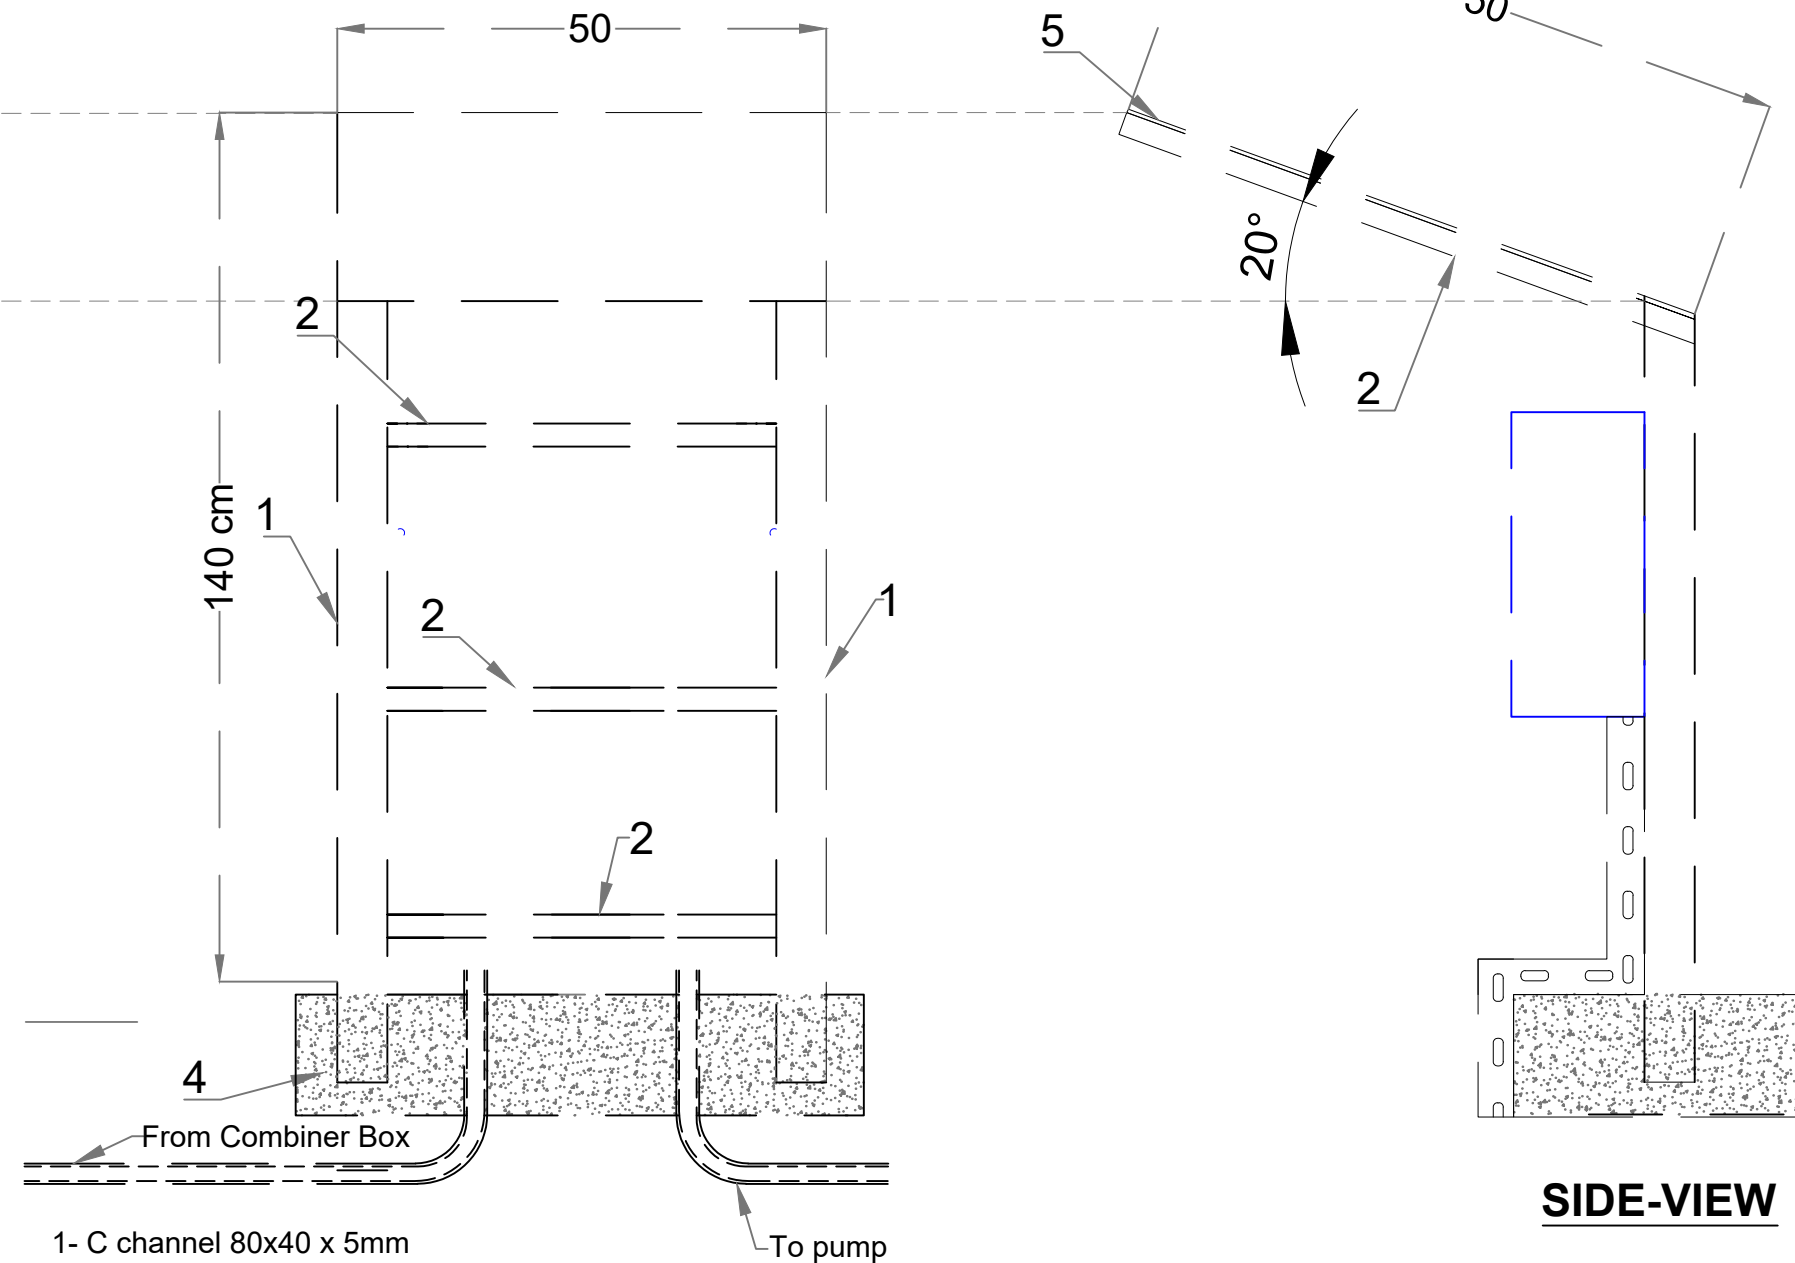

## SIDE-VIEW

1- C channel 80x40 x 5mm

2- Angle 50x50x4mm

3- Cable Tray size will be according to the number of cables x 1.5 for future, shall be bolted on the frame

4- Concrete foundation 30cm depth x30cm width.

5- 1mm Plate shall be Fixed with Bolts

## Inverter Frame Typical Installation

## DETAIL - C

[illegible]

