


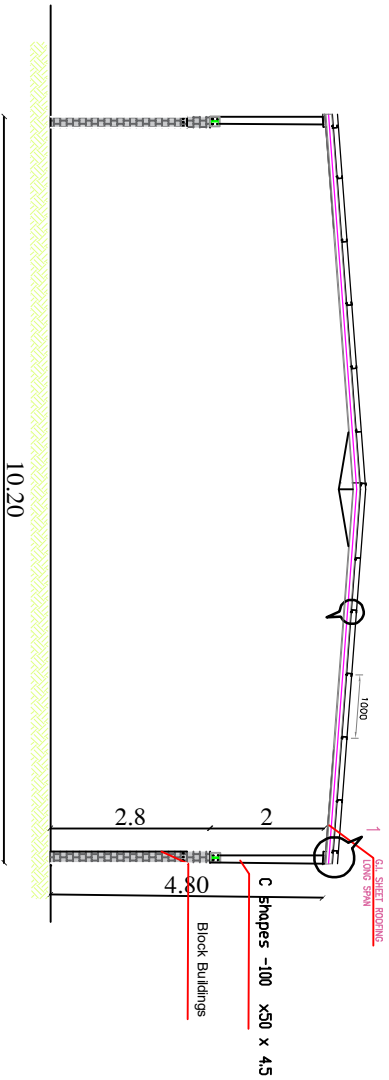


window table

Specifications	sitting cm	high cm	width cm	model
Fixed glass windows	280	110	110	W1

door table


Specifications	high cm	width cm	model
manual rolling shutter door according t o the BoQ tabs	300	400	D1

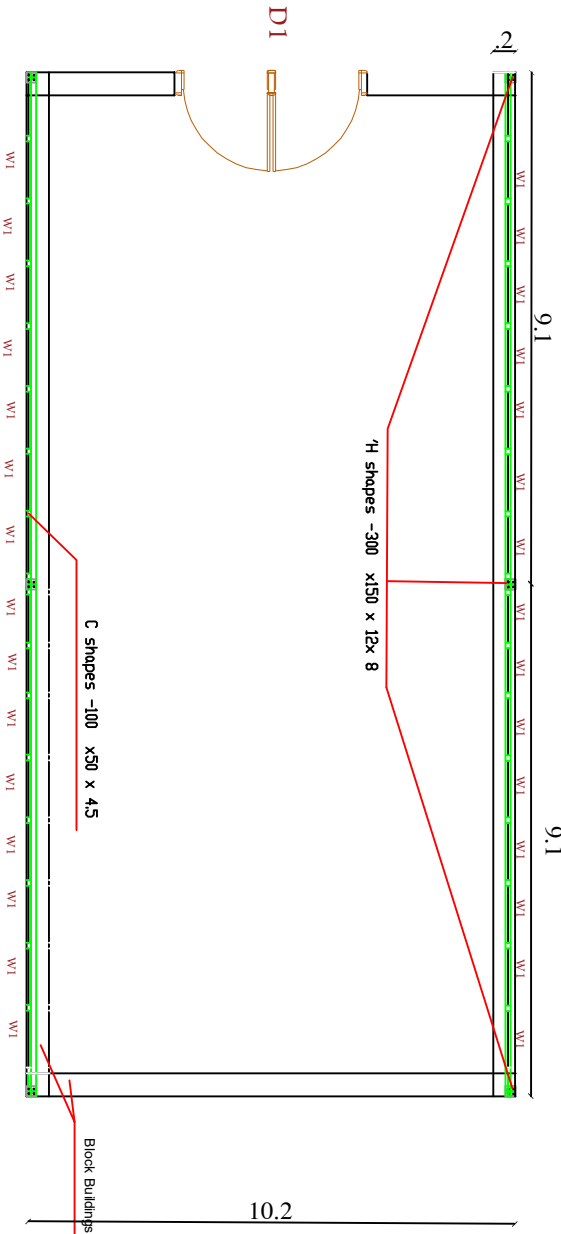

18.2



Restoration and rehabilitation of Al-Nasr Sport Hall , Al-Dhale		Project name	
Plan & vertical section		plan	
1:100		Scale	
1		No.	

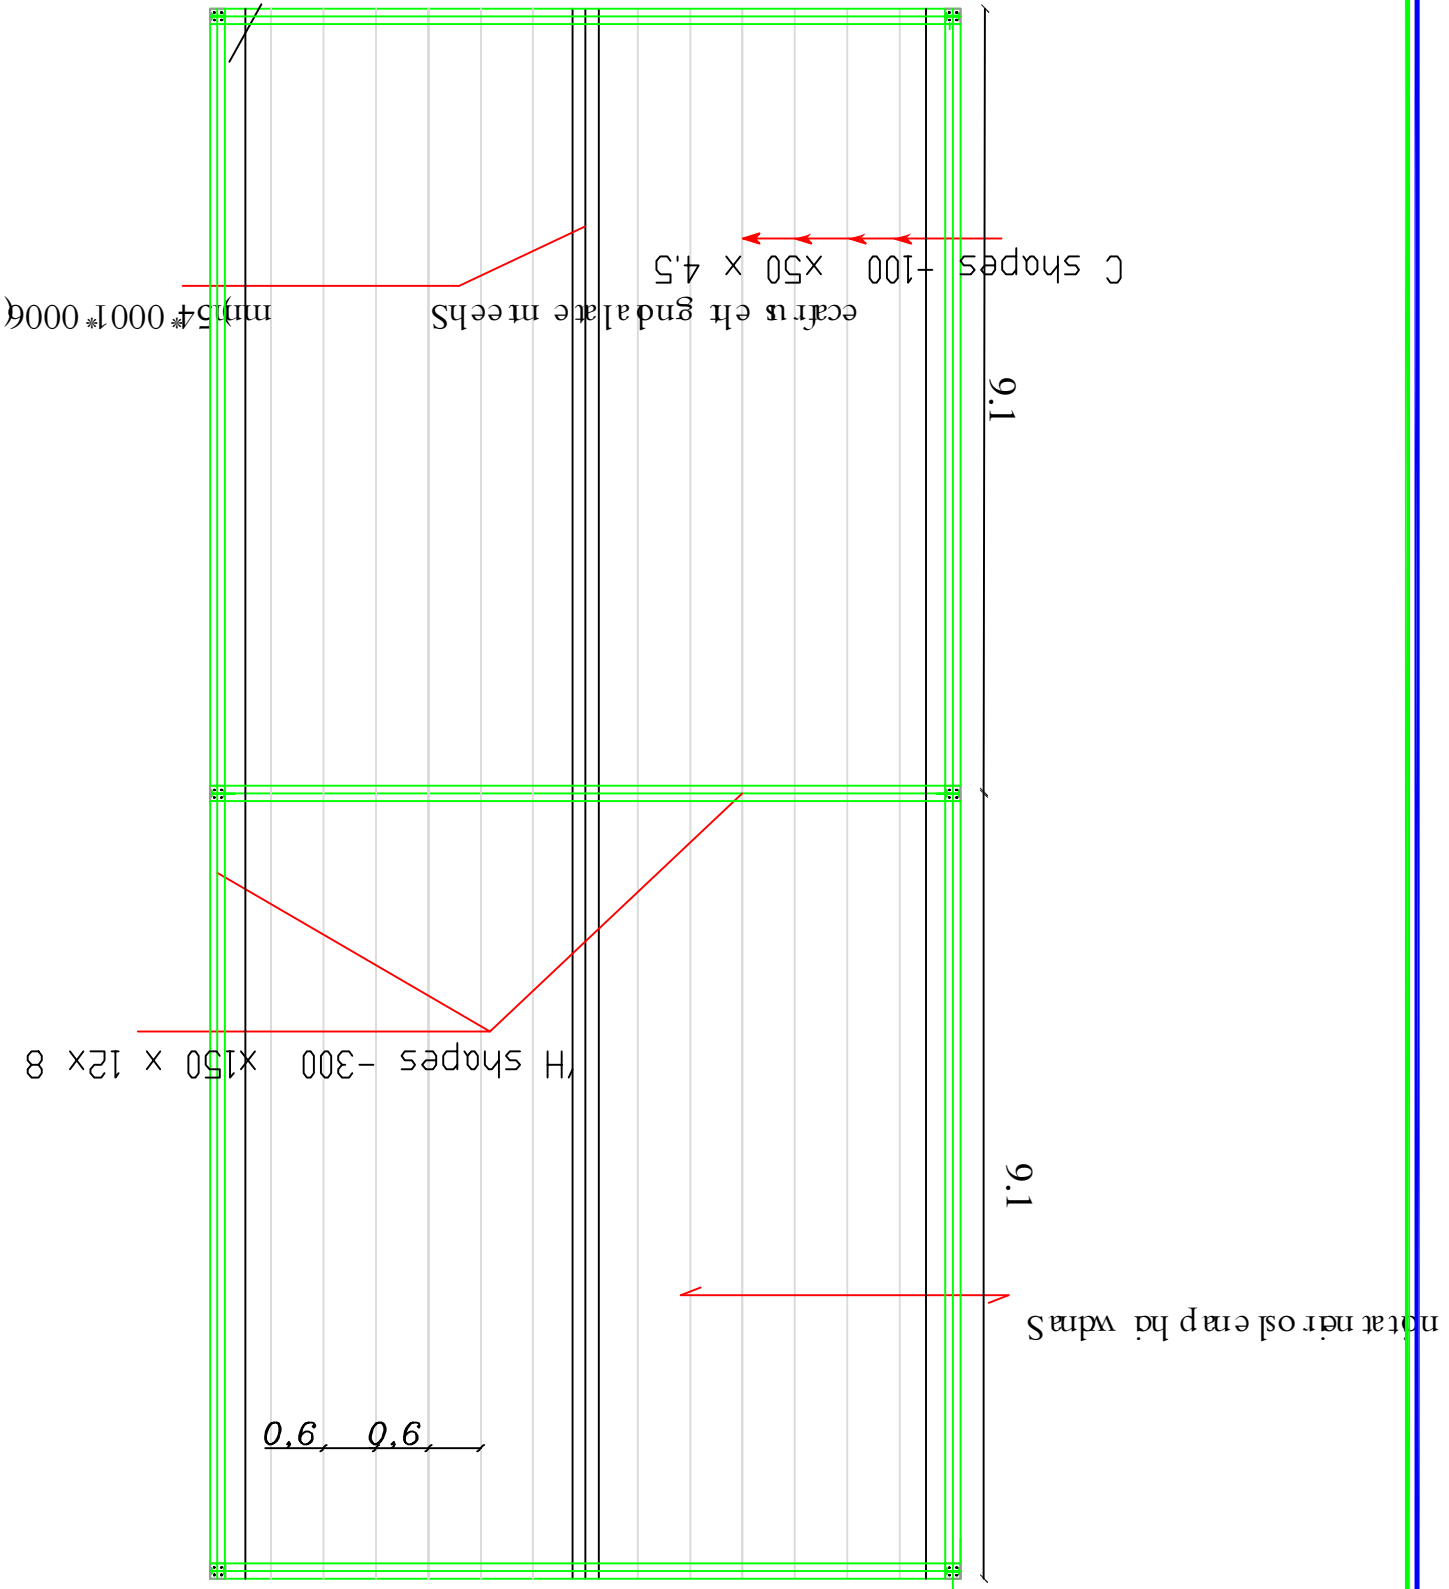


Project name		Scale	
Restoration and rehabilitation of Al-Nasr Sport Hall , Al-Dhale		1:100	
metal roof plan		2	
plan		No.	

1-8Ø HOLES FOR
M6 BOLTS

2-16Ø HOLES FOR
M14 BOLTS

C shapes -100 x50 x 4.5

G.I. SHEET ROOFING (6000*1000*45)mm

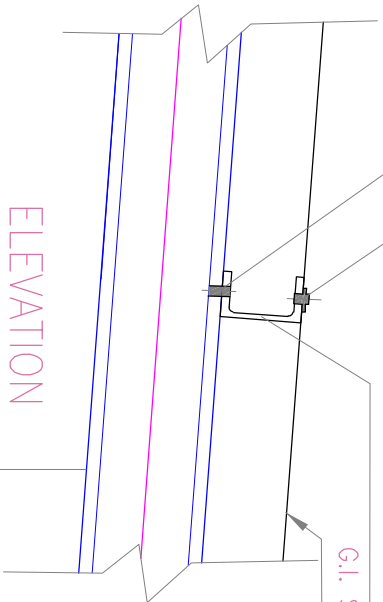

ELEVATION
DETAIL - 1
(SCALE 1 : 15)

'H shapes -300 x150 x 12x 8

الشكل	الأبعاد (mm)		
	A	B	D
4.5	100	50	


تفاصيل الجسور المعدنية

الشكل	الأبعاد (mm)			
A	B	D	E	
150	300	8	12	

2-16Ø HOLES FOR
M14 BOLTS

C shapes -100 x50 x 4.5

'H shapes -300 x150 x 12 x 8

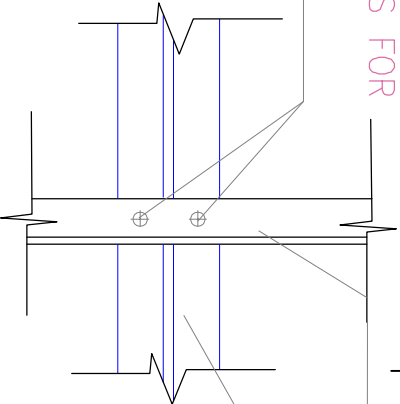

PLAN
DETAIL - 1
(SCALE 1 : 15)



Restoration and rehabilitation of
Al-Nasr Sport Hall , Al-Dhale
Structural details of metal roof

Project name

1:15

Scale

3

No.