

Notes:

1. ALL DIMENSIONS ARE IN METERS AND ALL ELEVATIONS AND COORDINATE VALUES ARE IN METERS UNLESS NOTED OTHERWISE.

2. THIS DRAWING SHALL BE READ WITH APPROVED PROJECT GRIDLINES SETTING OUT PLAN DRAWING.


Legends

Factory:




Drawing Title:
Solar Panel Drawings


SCALE		DWG NO.	Page NO.	
Drawn By: MA		Checked By:	Approved By:	
Date: 14/04/2025				
REVISIONS				
ZONE	REV	DESCRIPTION	DATE	APPROVED
FORM REF.:		SHEET:		REV.
		AD		00

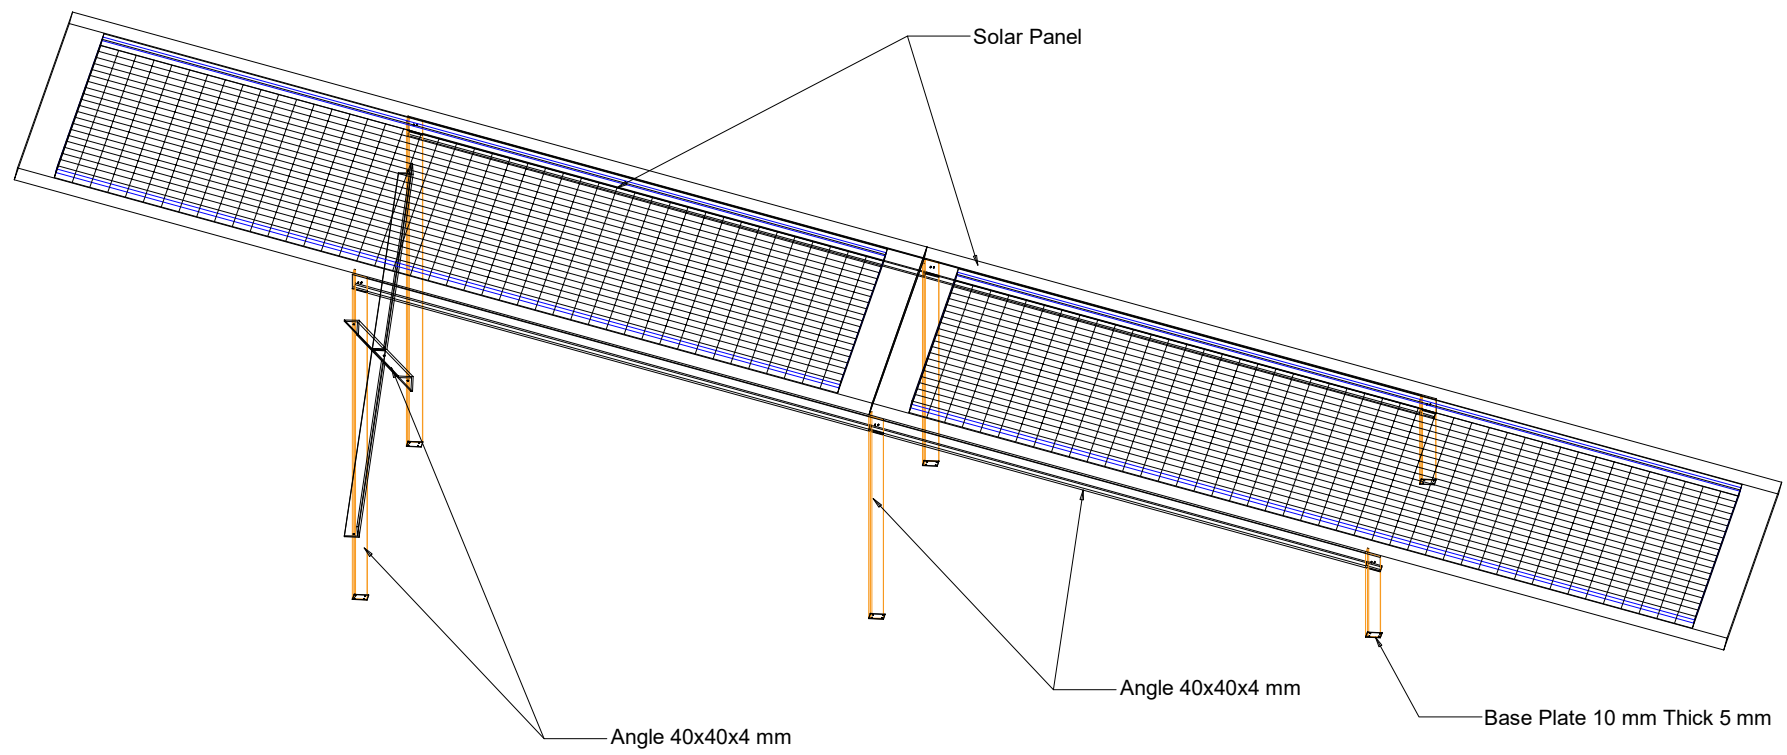

3D-View

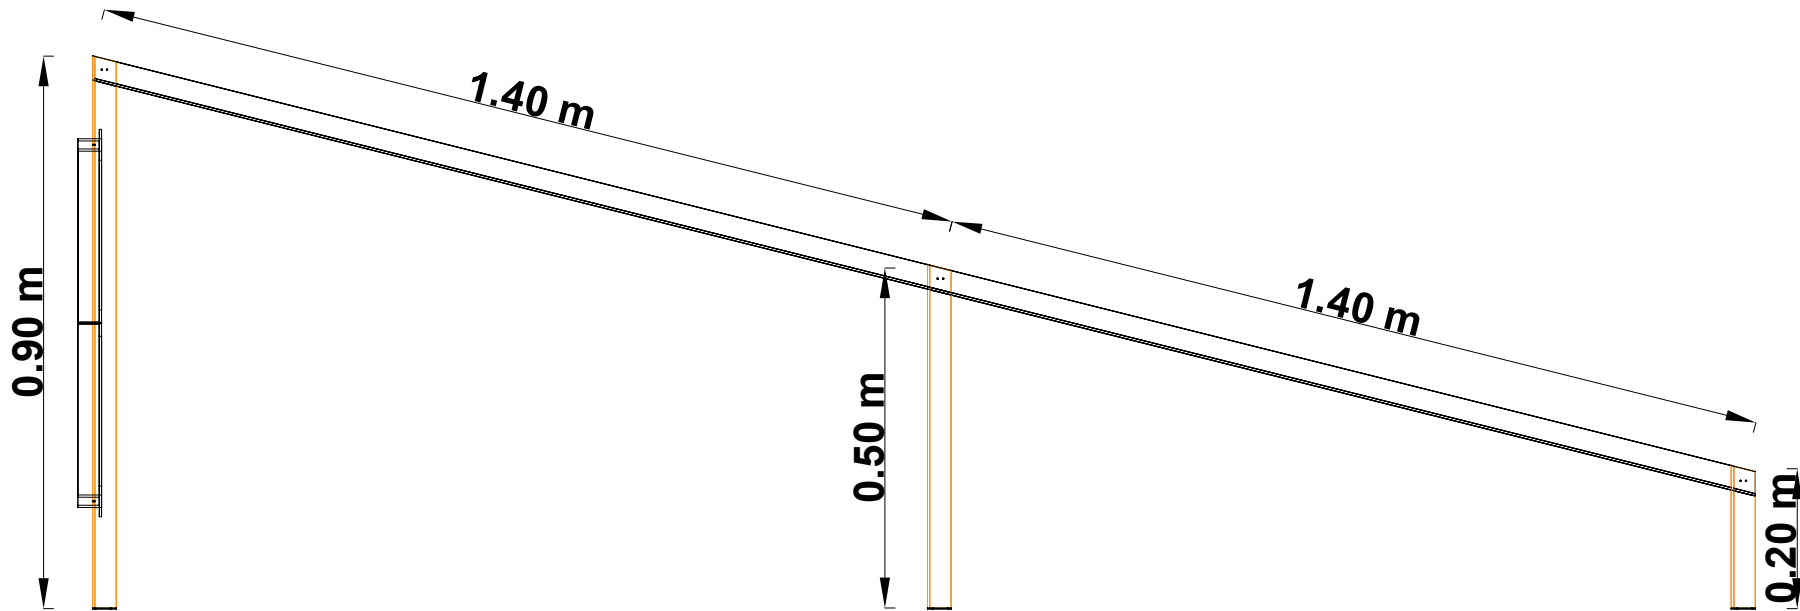

Side View

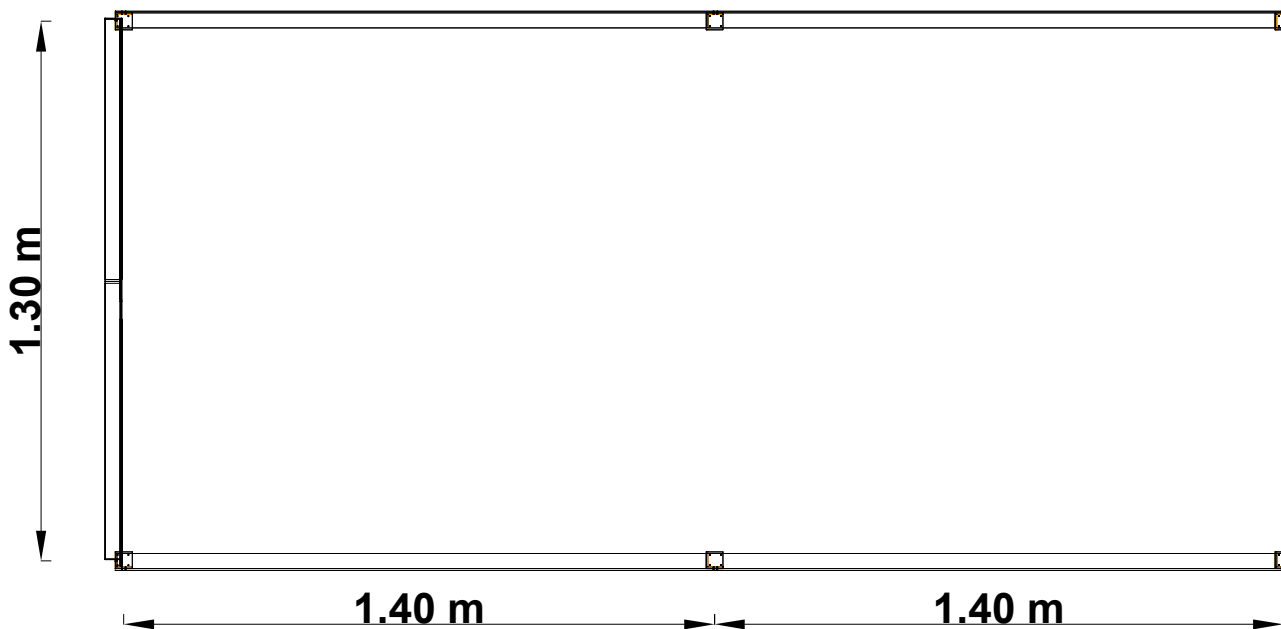

Plan

Notes:

1. ALL DIMENSIONS ARE IN METERS AND ALL ELEVATIONS AND COORDINATE VALUES ARE IN METERS UNLESS NOTED OTHERWISE.
2. THIS DRAWING SHALL BE READ WITH APPROVED PROJECT GRIDLINES SETTING OUT PLAN DRAWING.

Legends


Factory:






acted

Drawing Title:
Solar Panel Drawings

SCALE		DWG NO.		Page NO.	
Drawn By: MA		Checked By:		Approved By:	
Date: 1404-2025					
REVISIONS					
ZONE	REV	DESCRIPTION		DATE	APPROVED
FORM REF.:			SHEET:		REV.
			A0		00

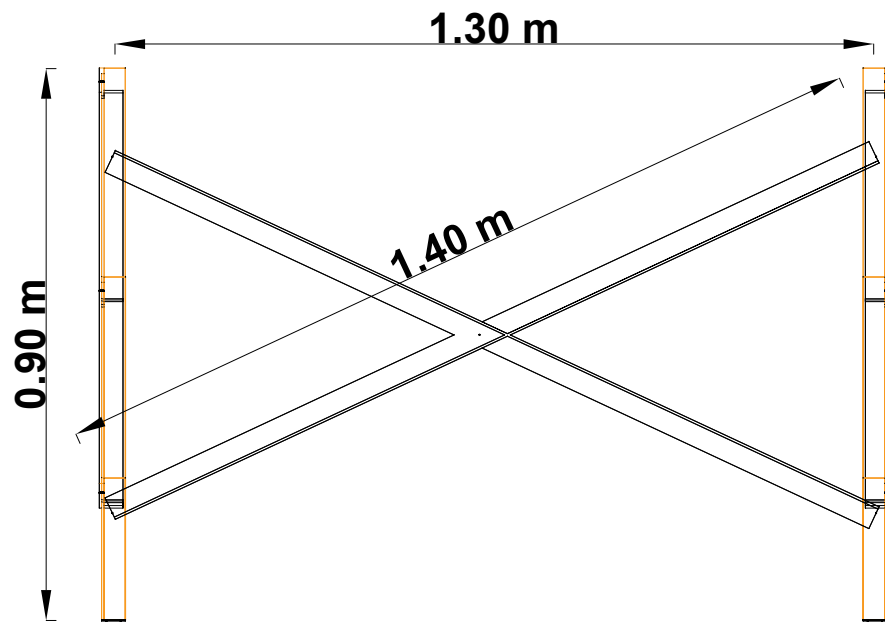

Back View

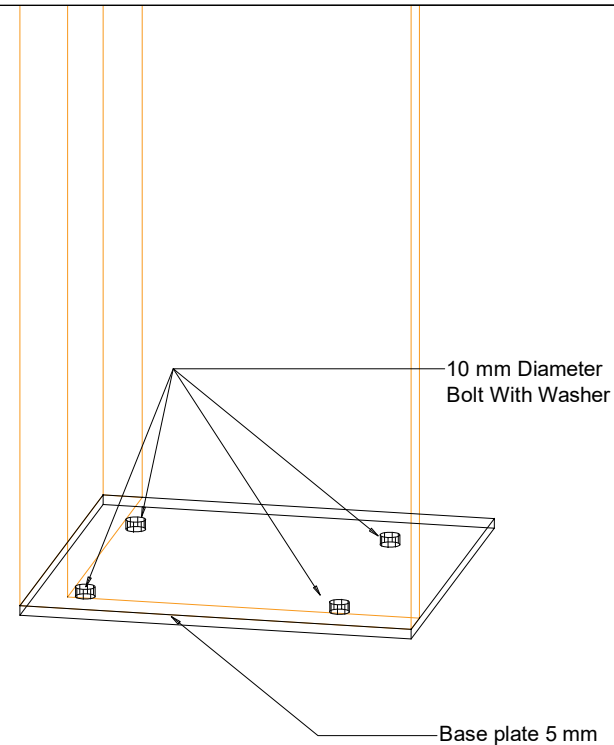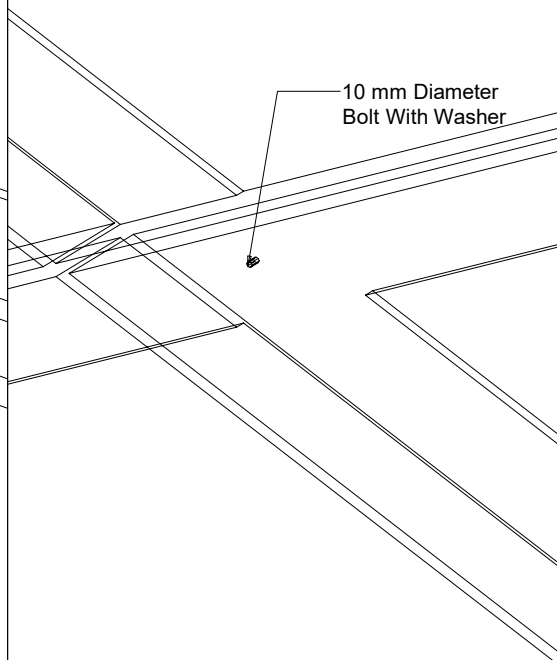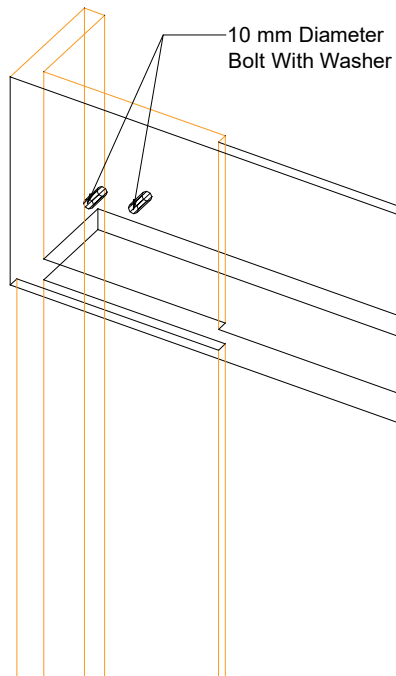

Notes:

1. ALL DIMENSIONS ARE IN METERS AND ALL ELEVATIONS AND COORDINATE VALUES ARE IN METERS UNLESS NOTED OTHERWISE.
2. THIS DRAWING SHALL BE READ WITH APPROVED PROJECT GUIDELINES SETTING OUT PLAN DRAWING.


Legends

Factory:



Drawing Title:
Solar Panel Drawings




SCALE	DWG NO.	Page NO.		
Drawn By: MA	Checked By:	Approved By:		
Date: 14/04/2023				
REVISIONS				
ZONE	REV	DESCRIPTION	DATE	APPROVED
FORM REF.:		SHEET:		REV.
A0				00

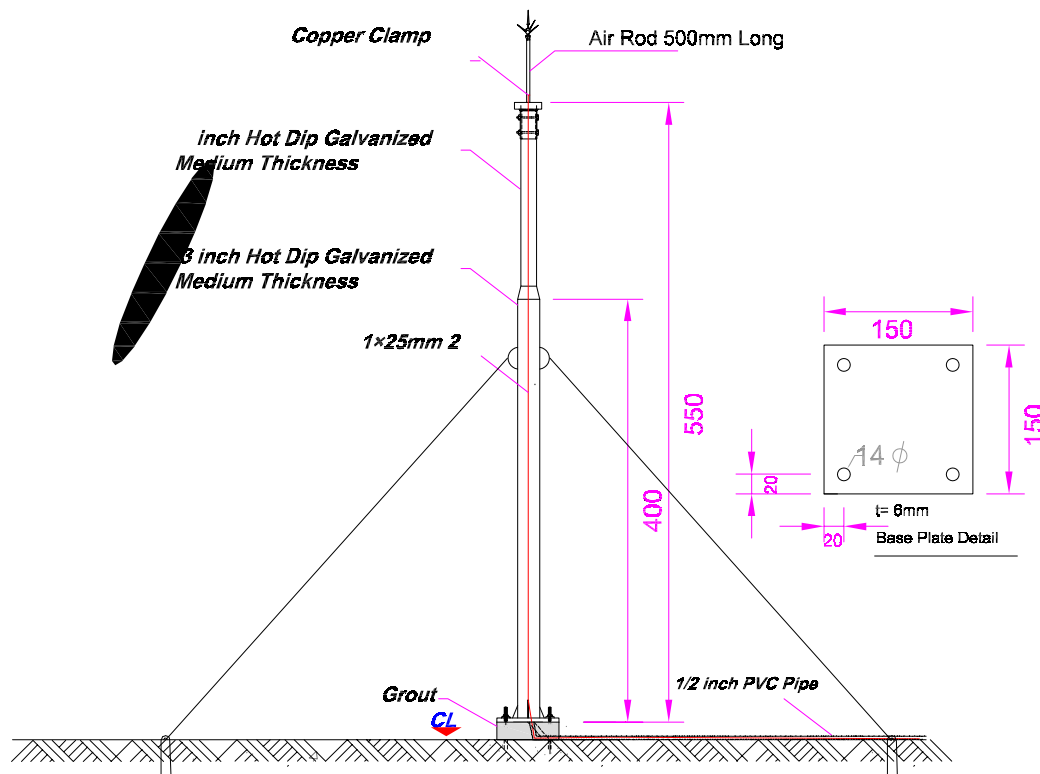


Earthing and Lightning Details

REMARKS:

1. ALL DIMENSIONS AND ELEVATIONS ARE IN CENTIMETERS AND METERS RESPECTIVELY, UNLESS OTHERWISE MENTIONED.
2. ALL DIMENSIONS TO BE CHECKED AND CONFIRMED ON SITE BEFORE COMMENCEMENT OF ANY WORK.
3. ANY DISCREPANCY TO BE REPORTED TO THE SITE ENGINEER/ PROJECT MANAGER PROMPTLY BEFORE PROCEEDING.
4. EARTHING PIT SHALL BE CARRY OUT AS BE SITE ENGINEER INSTRUCTION.
5. EARTHING PIT AND LIGHTNING PIT SHOULD BE CONNECTED BY EARTING CABLE WITH SIZE 10²55QRMM.

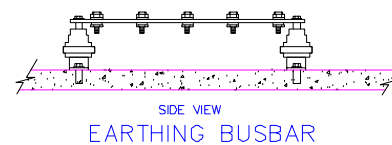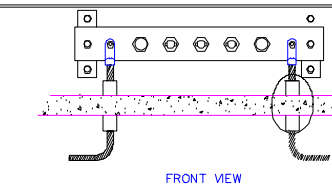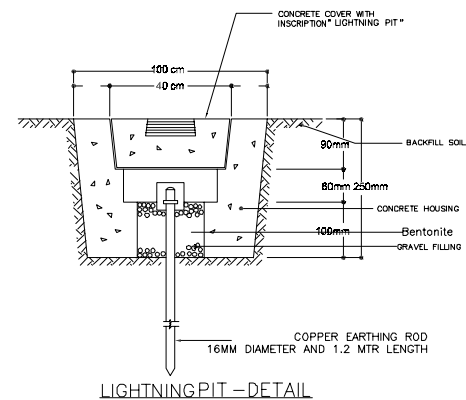

EARTHING ROD

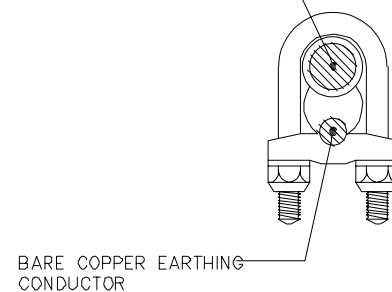

Notes:

1. ALL DIMENSIONS ARE IN METERS AND ALL ELEVATIONS AND COORDINATE VALUES ARE IN METERS UNLESS NOTED OTHERWISE.
2. THIS DRAWING SHALL BE READ WITH APPROVED PROJECT GUIDELINES SETTING OUT PLAN DRAWING.

Legends

Factory:



Drawing Title:
Solar Panel Drawings

SCALE DWG NO. Page NO.

Drawn By: MA Checked By: Approved By:

Date: 14/04/2023

REVISIONS

ZONE	REV	DESCRIPTION	DATE	APPROVED

FORM REF.: SHEET: REV.

AO 00