




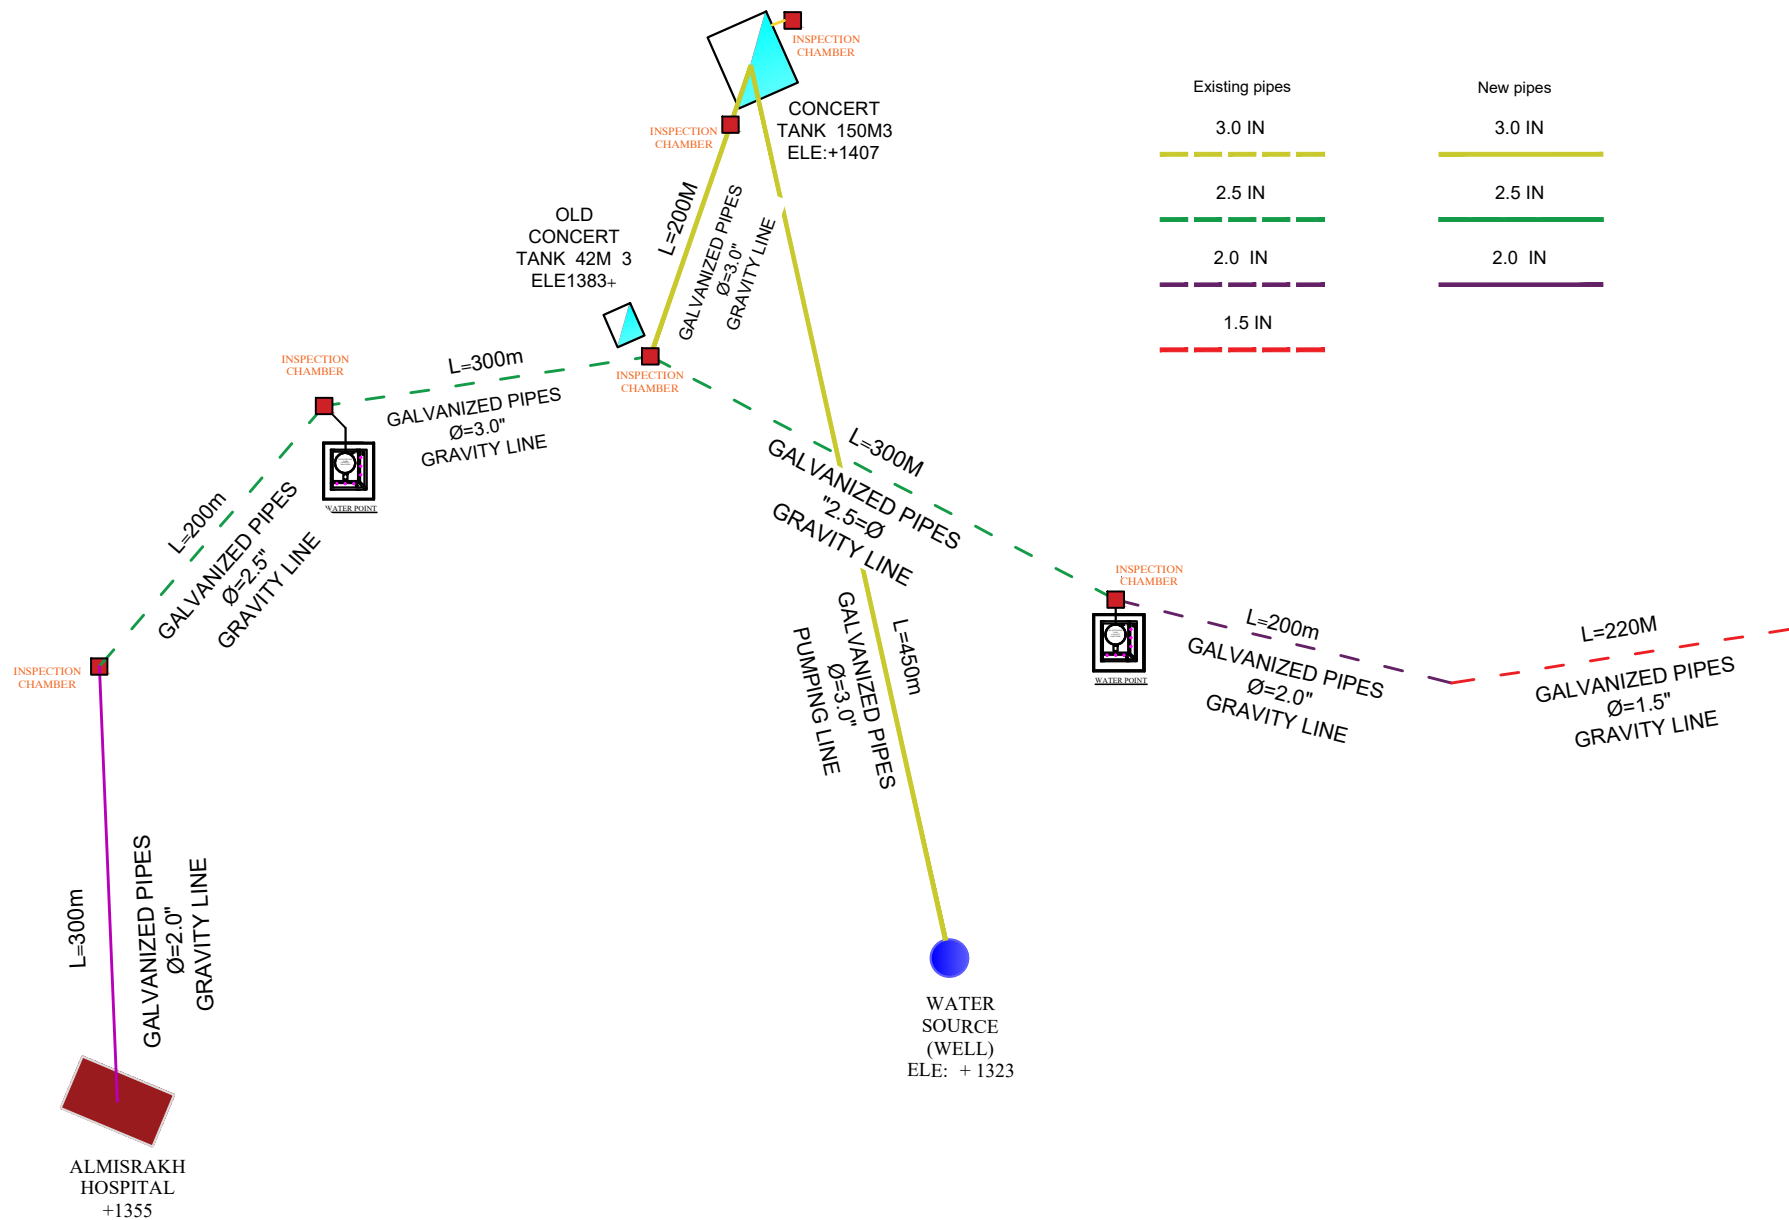

	PROJECT NAME:	SYHS+ PROJECT	SHEET NAME:	MASTER PLAN			PREPARED BY:	WASH TEAM	
	PROJECT SITE:	AL-WAJD - ALMISRAKH-TAIZ	SHEET NO:	1 OF 8	UNIT:	METER			
	PROJECT NO:	WP:02	SCALE:	1:4000 @ A4	DATE:	July 2025	REVIEWERS:	ENG. HANI AL-KOLI	


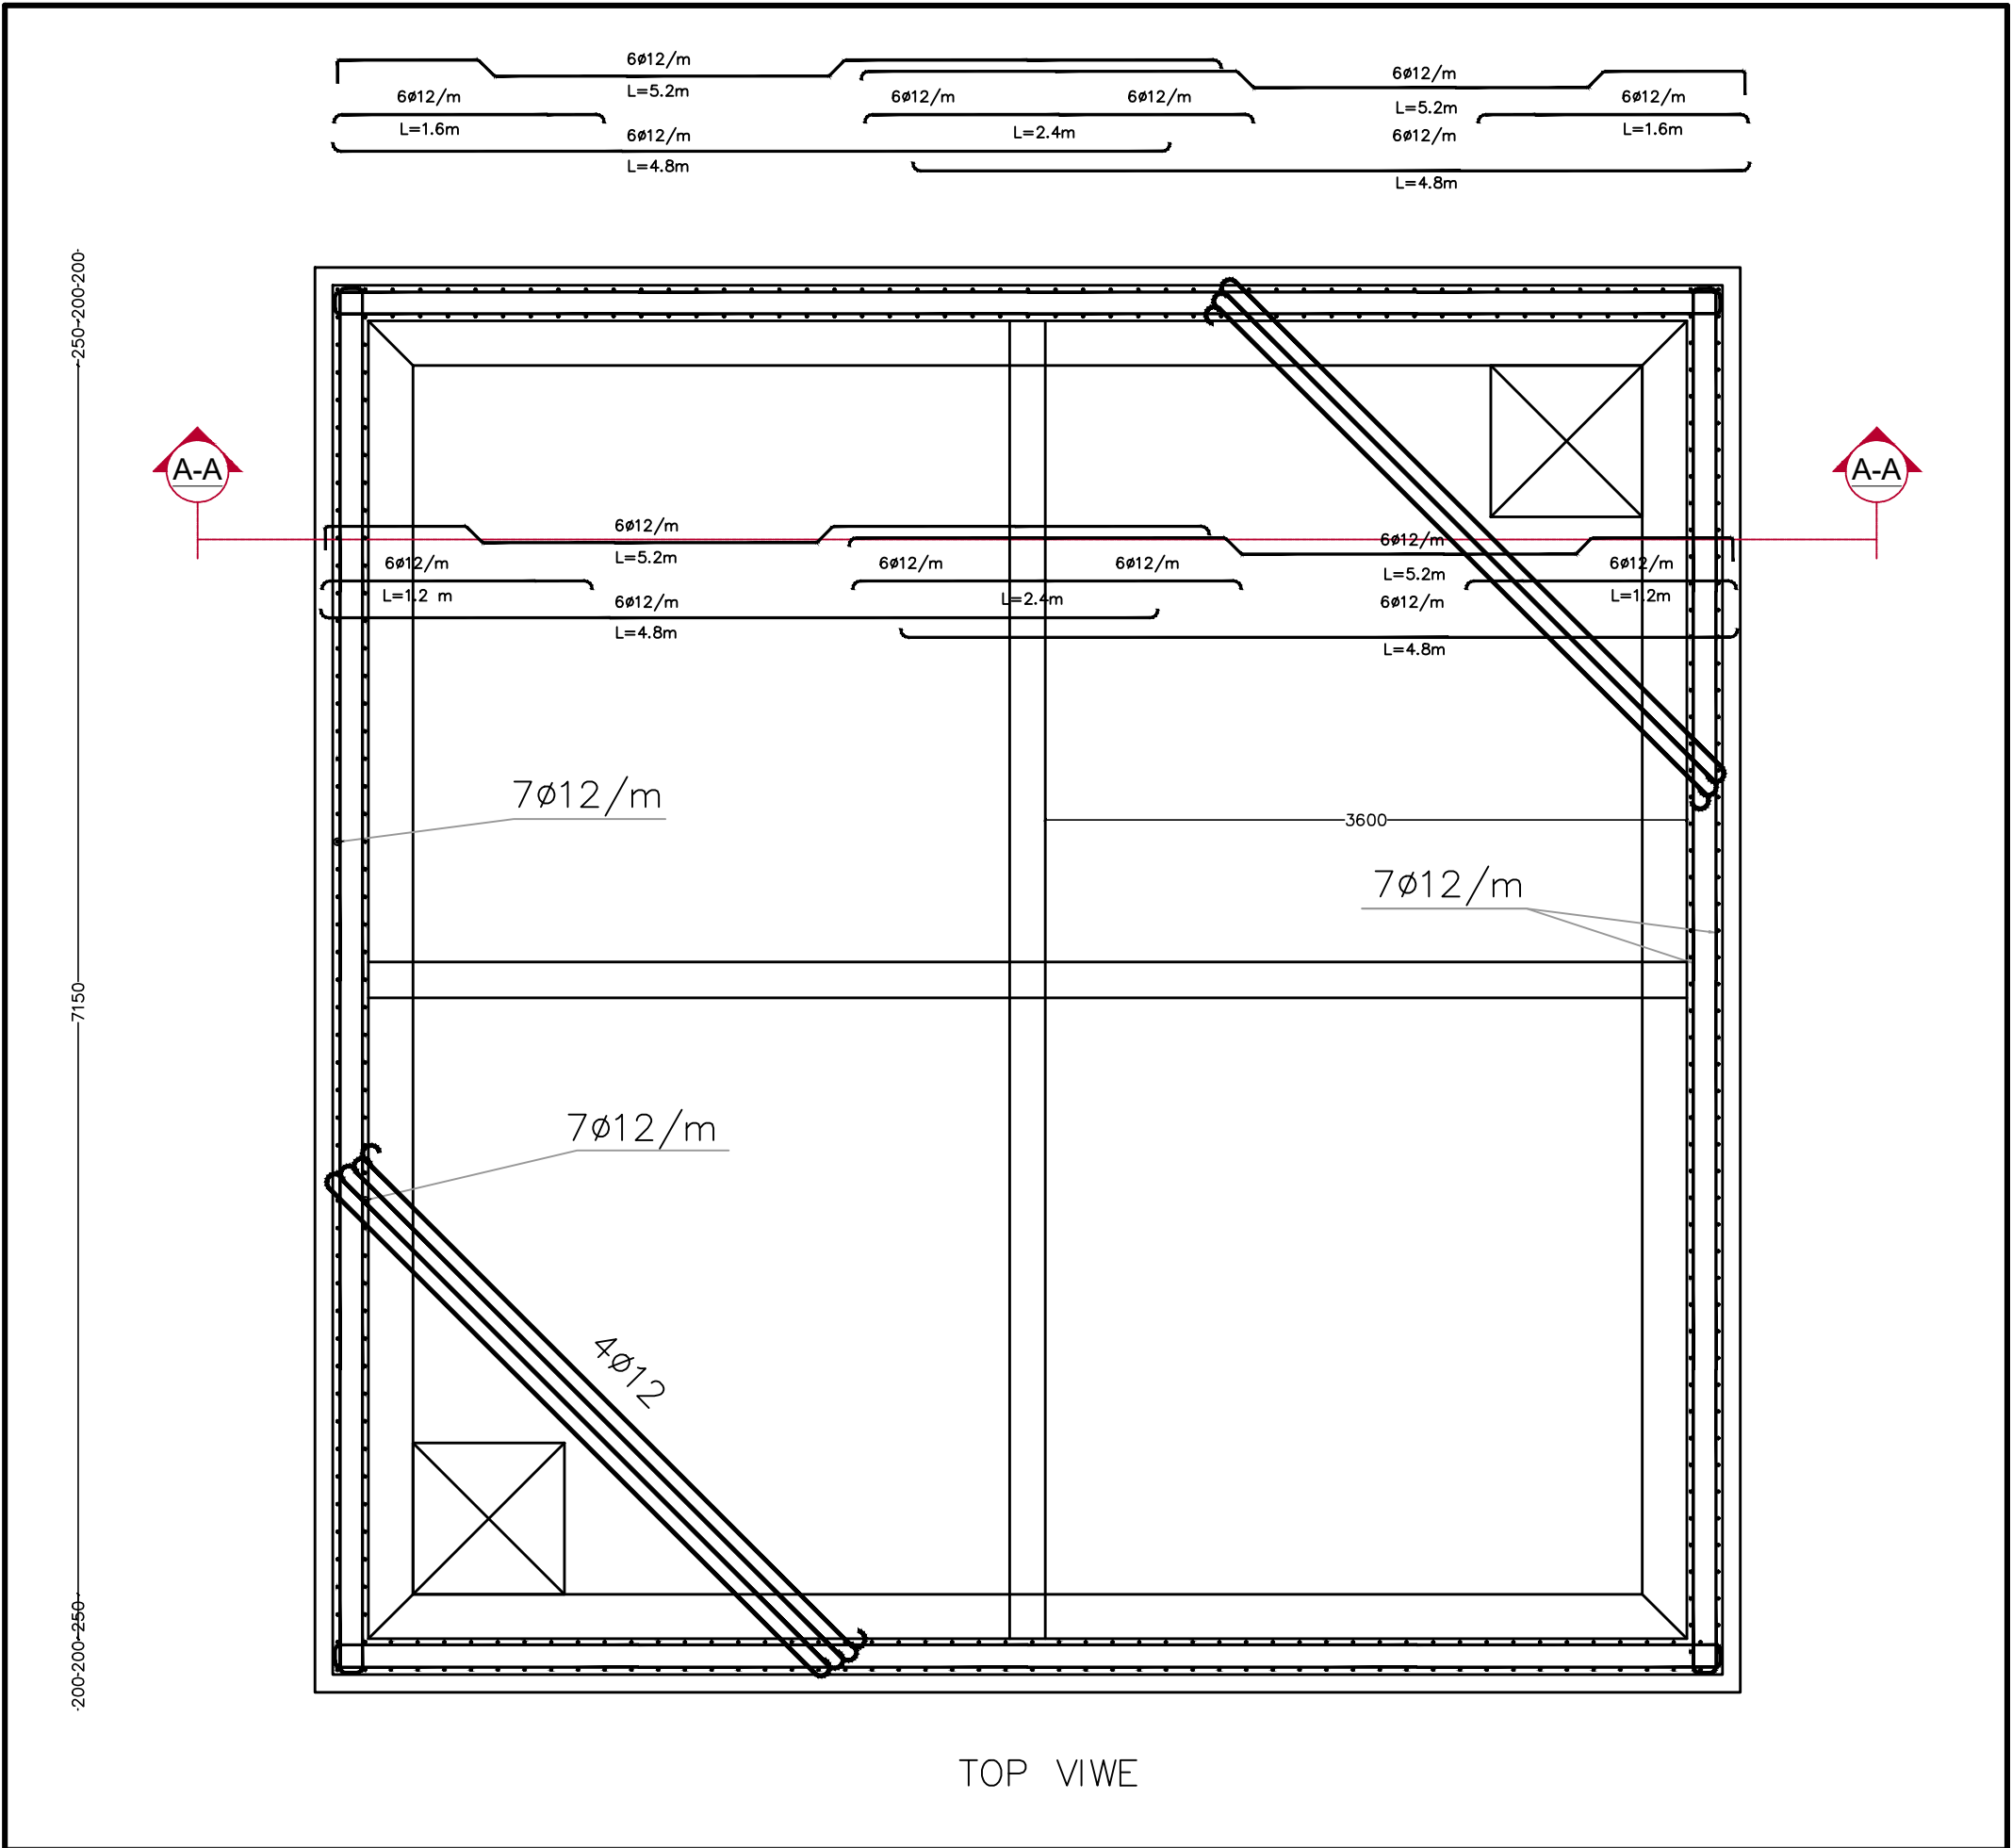


TOP VIWE

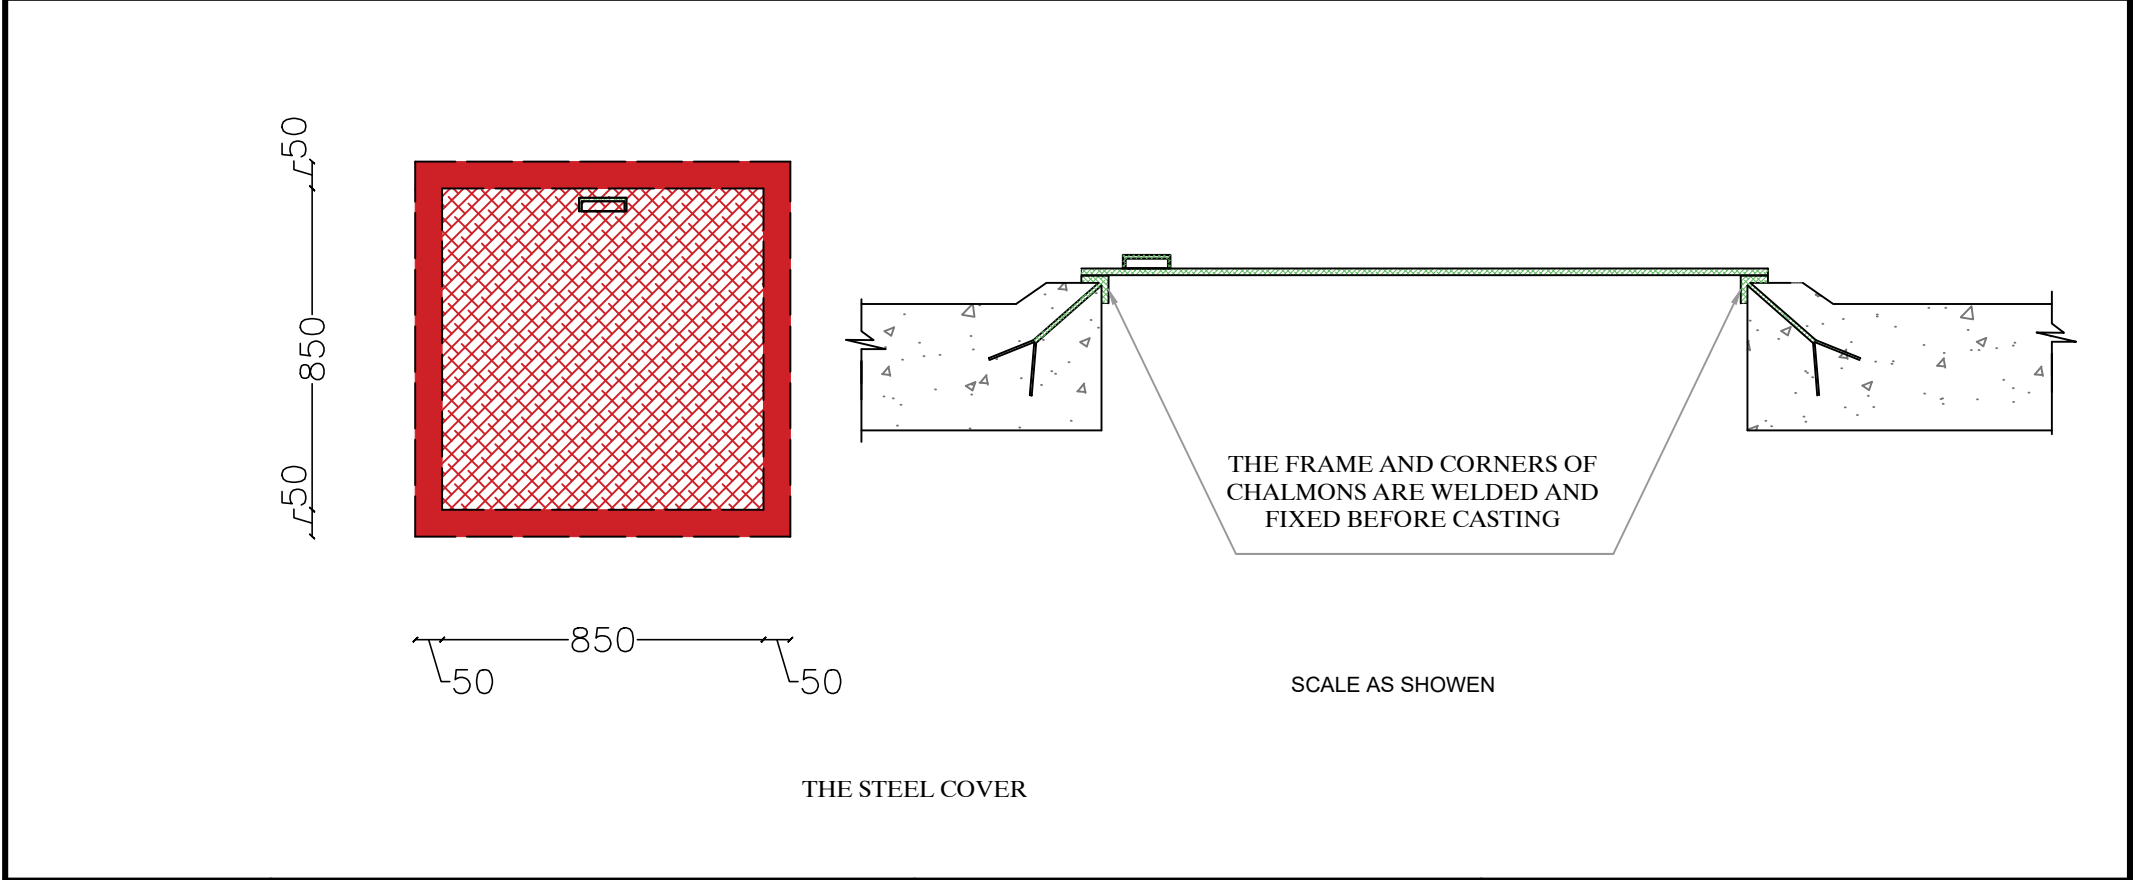


THE STEEL COVER

	PROJECT NAME:	SYHS+	SHEET NAME:	CONCRETE TANK 150M3			PREPARED BY:	WASH TEAM	
	PROJECT SITE:	AL-WAJD - ALMISRAKH- TAIZ	SHEET NO:	2 OF 8	UNIT:	METER			
	PROJECT NO:	WP: 2	SCALE:	1:45 @ A3	DATE:	July 2025	REVIEWERS:	ENG. HANI AL-KOLI	

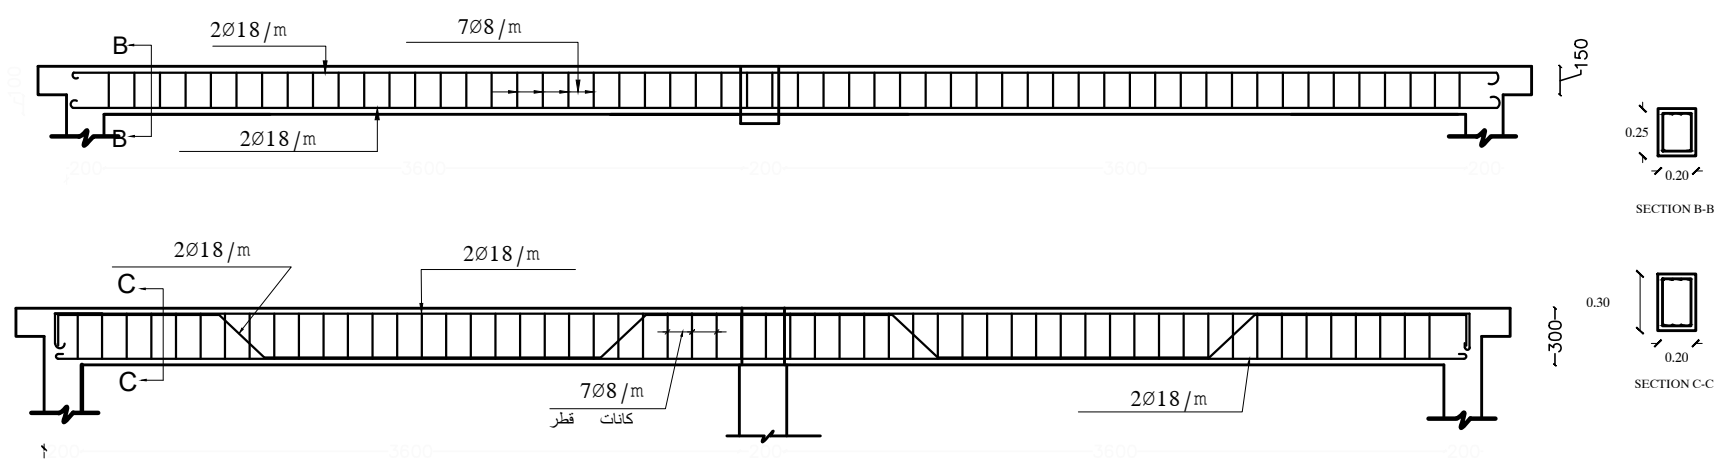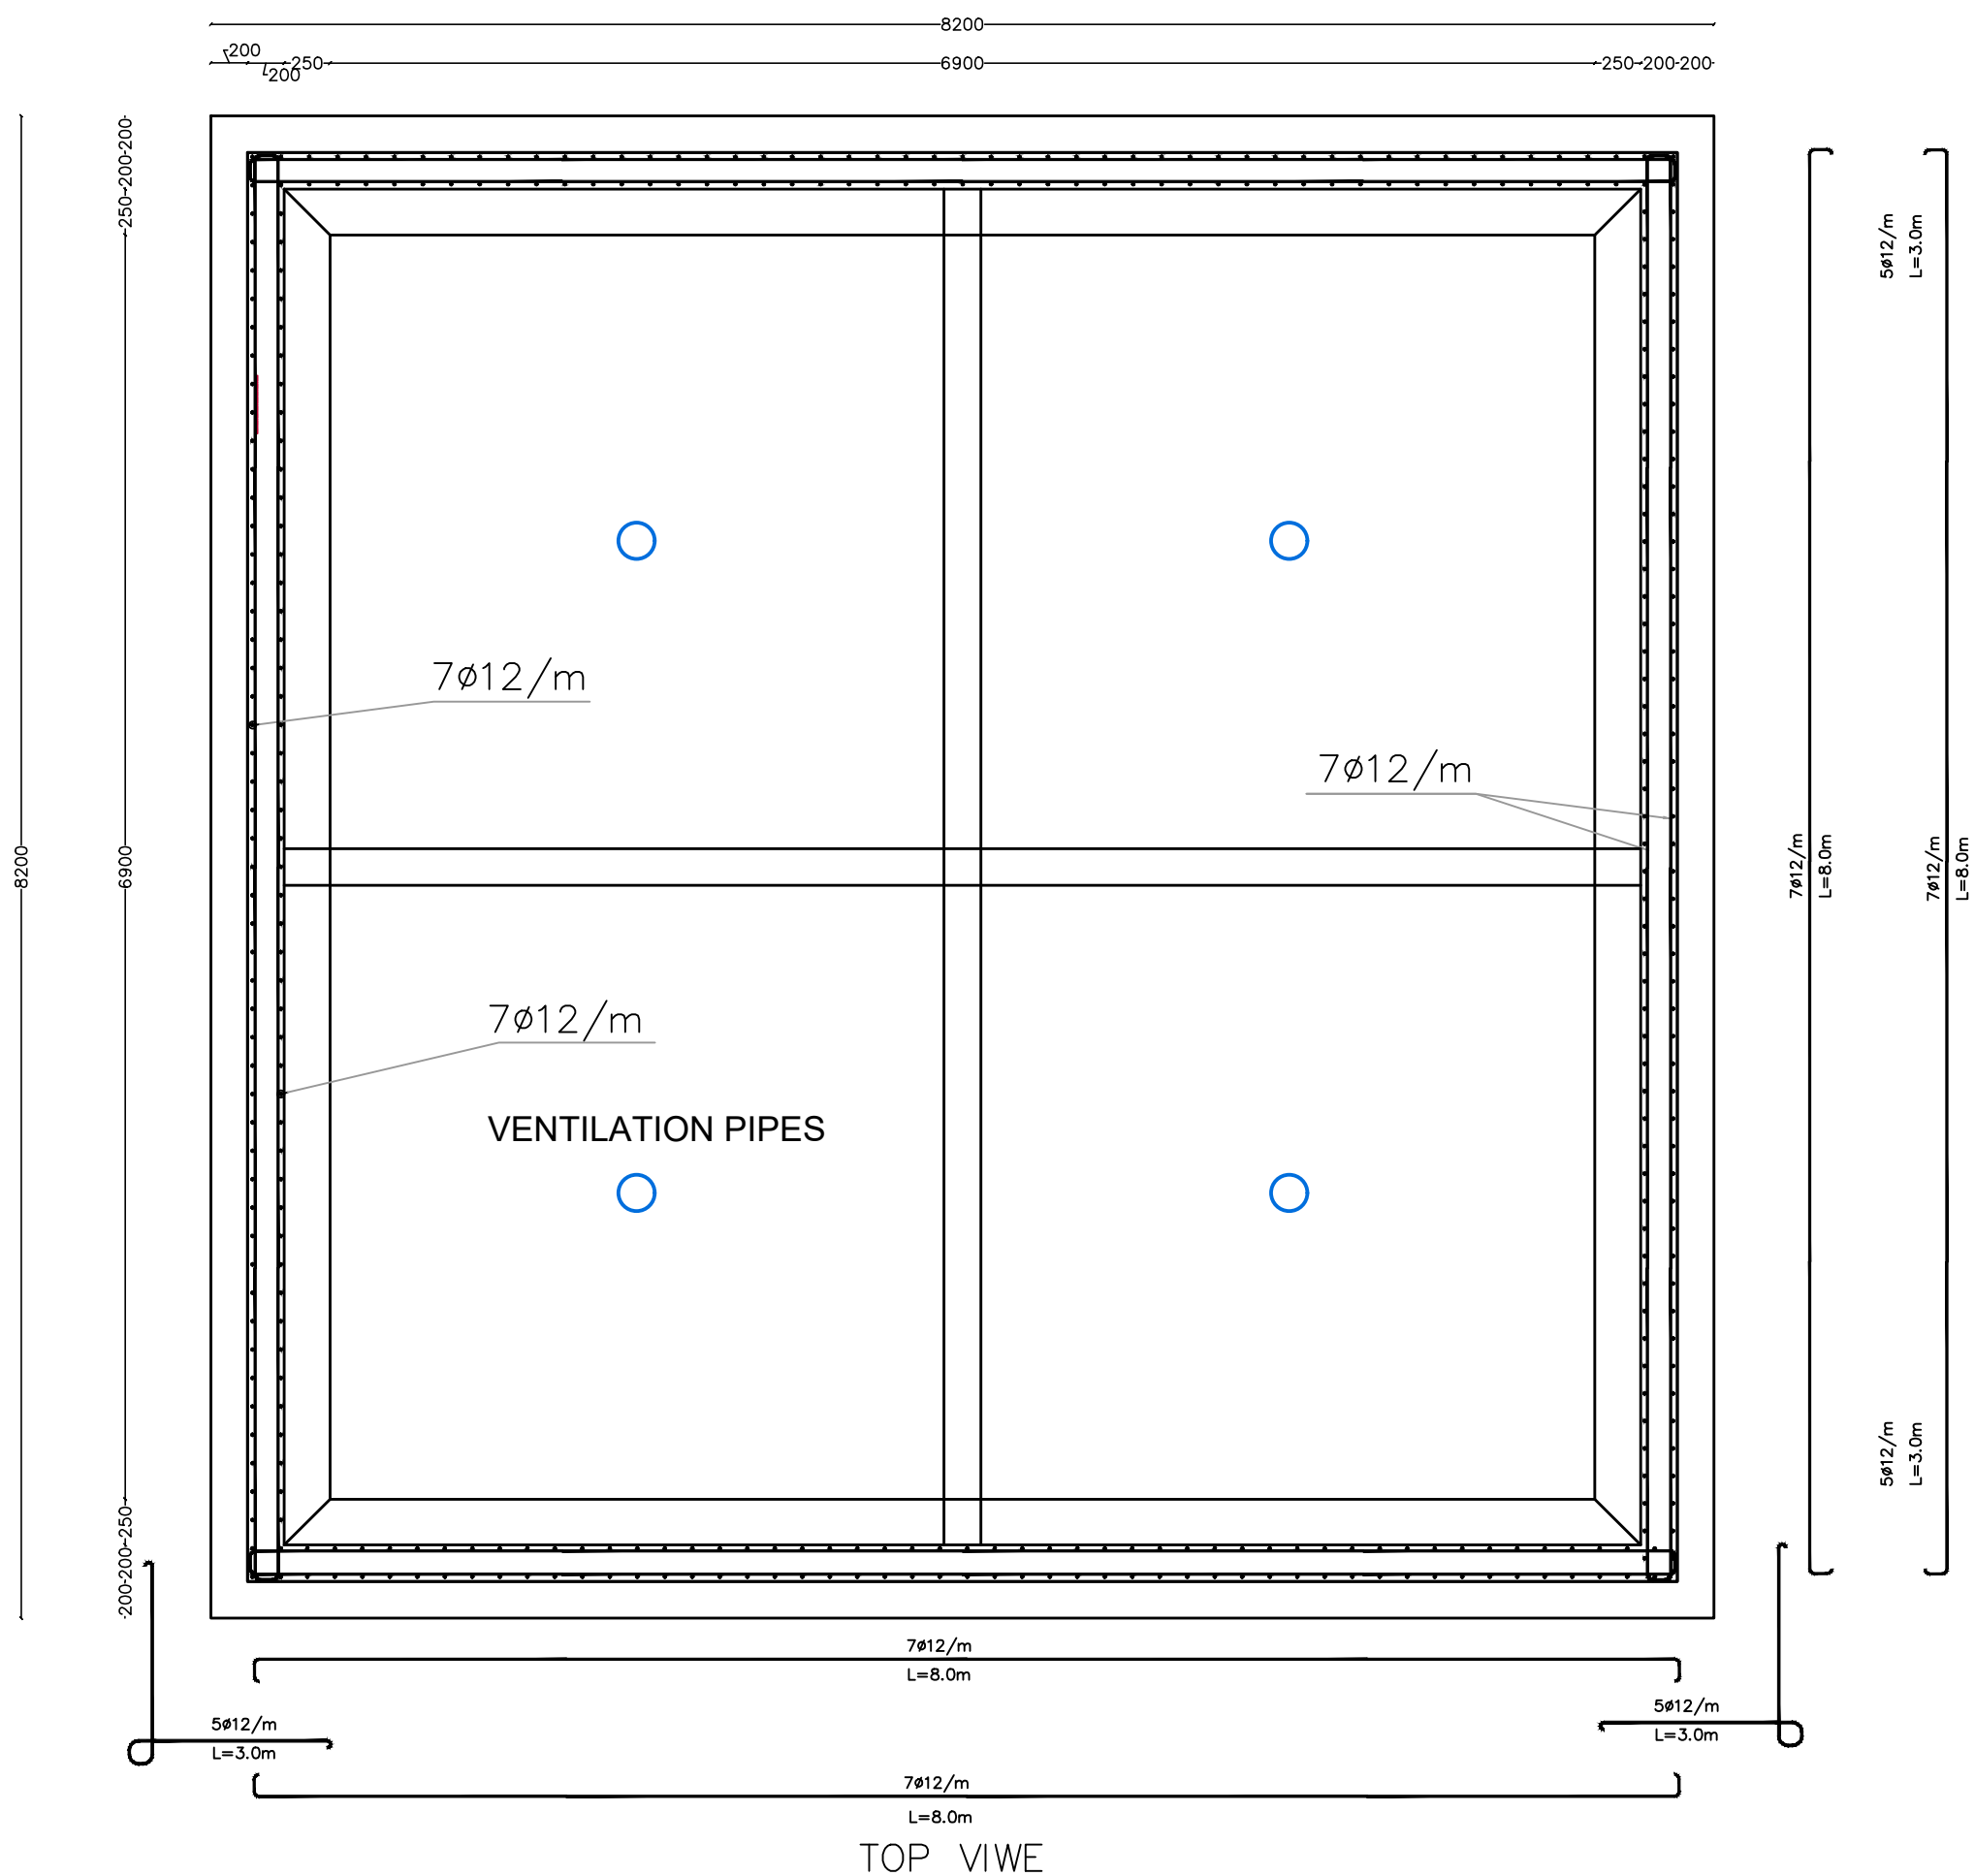


PROJECT NAME:	SYHS+	SHEET NAME:	CONCRETE TANK 150M3			PREPARED BY:	WASH TEAM
PROJECT SITE:	AL-WAJD - ALMISRAKH- TAIZ	SHEET NO:	3 OF 8	UNIT:	METER		
PROJECT NO:	WP: 2	SCALE:	1:45 @ A3	DATE:	July 2025	REVIEWERS:	ENG. HANI AL-KOLI



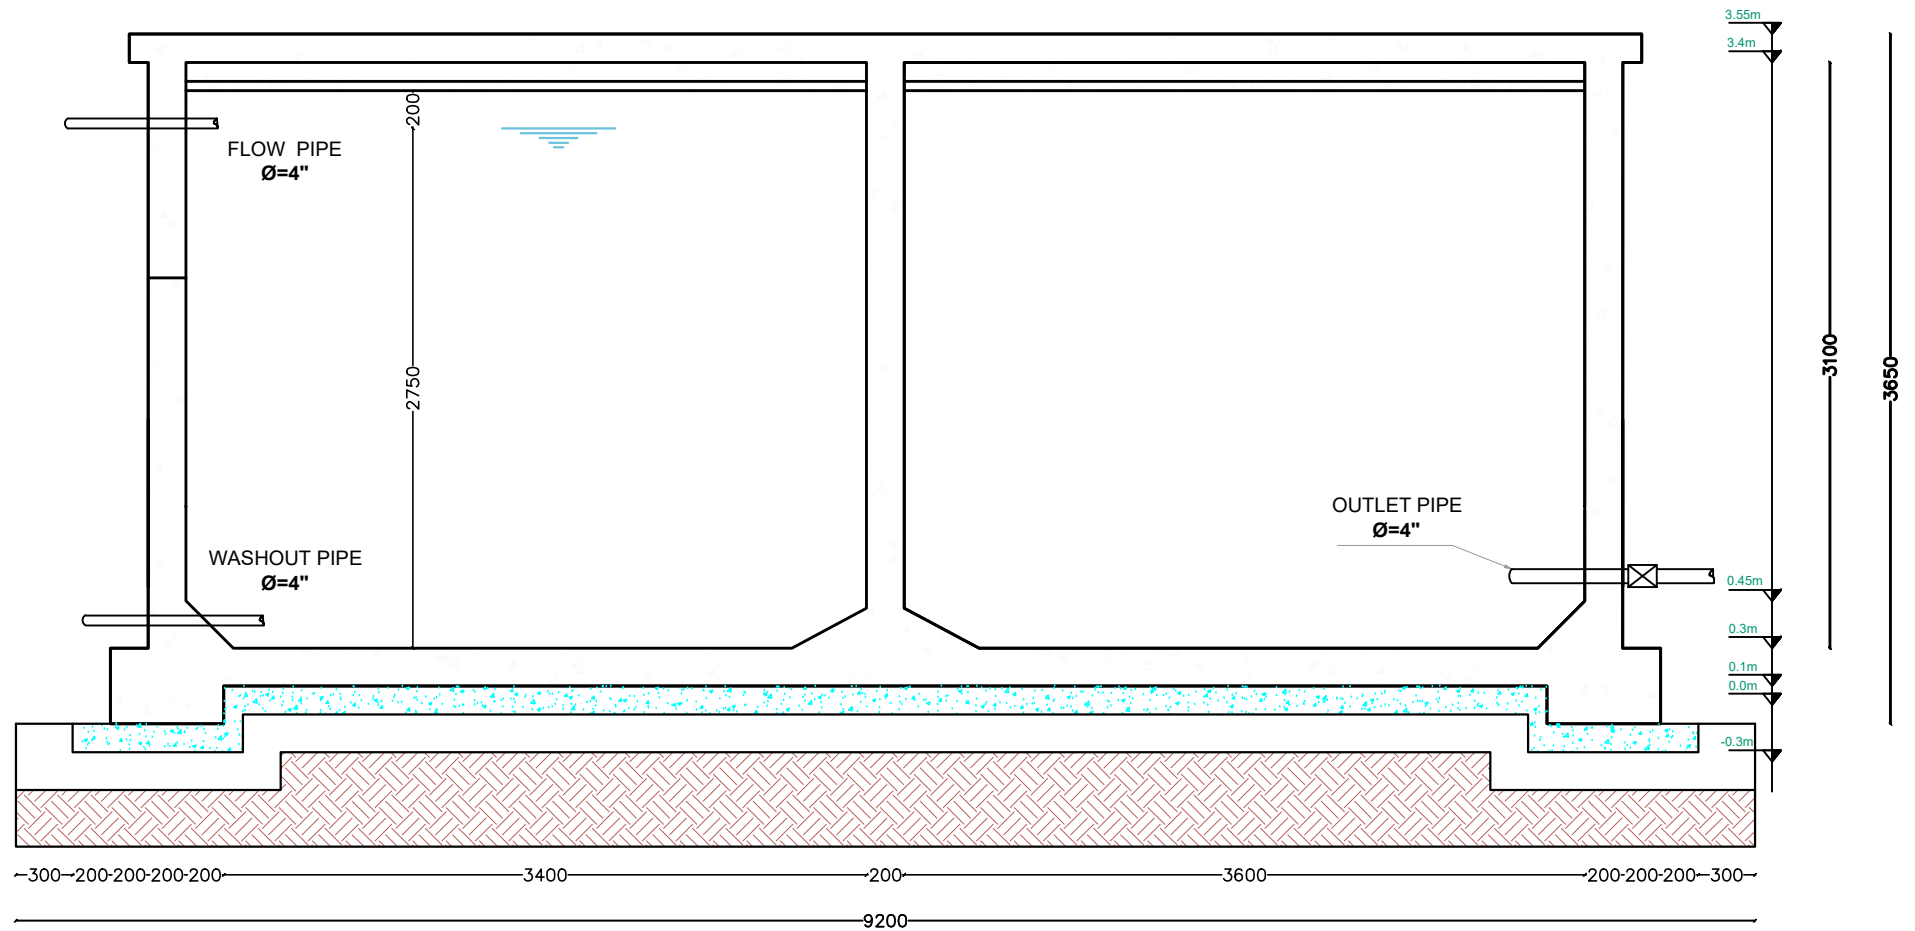


SECTION A-A


	PROJECT NAME:	SYHS+ PROJECT	SHEET NAME:	CONCRETE TANK 150M3			PREPARED BY:	WASH TEAM	
	PROJECT SITE:	AL-WAJD - ALMISRAKH-TAIZ	SHEET NO:	4 OF 8	UNIT:	METER			
	PROJECT NO:	WP:02	SCALE:	1:45 @ A4	DATE:	July 2025	REVIEWERS:	ENG. HANI AL-KOLI	

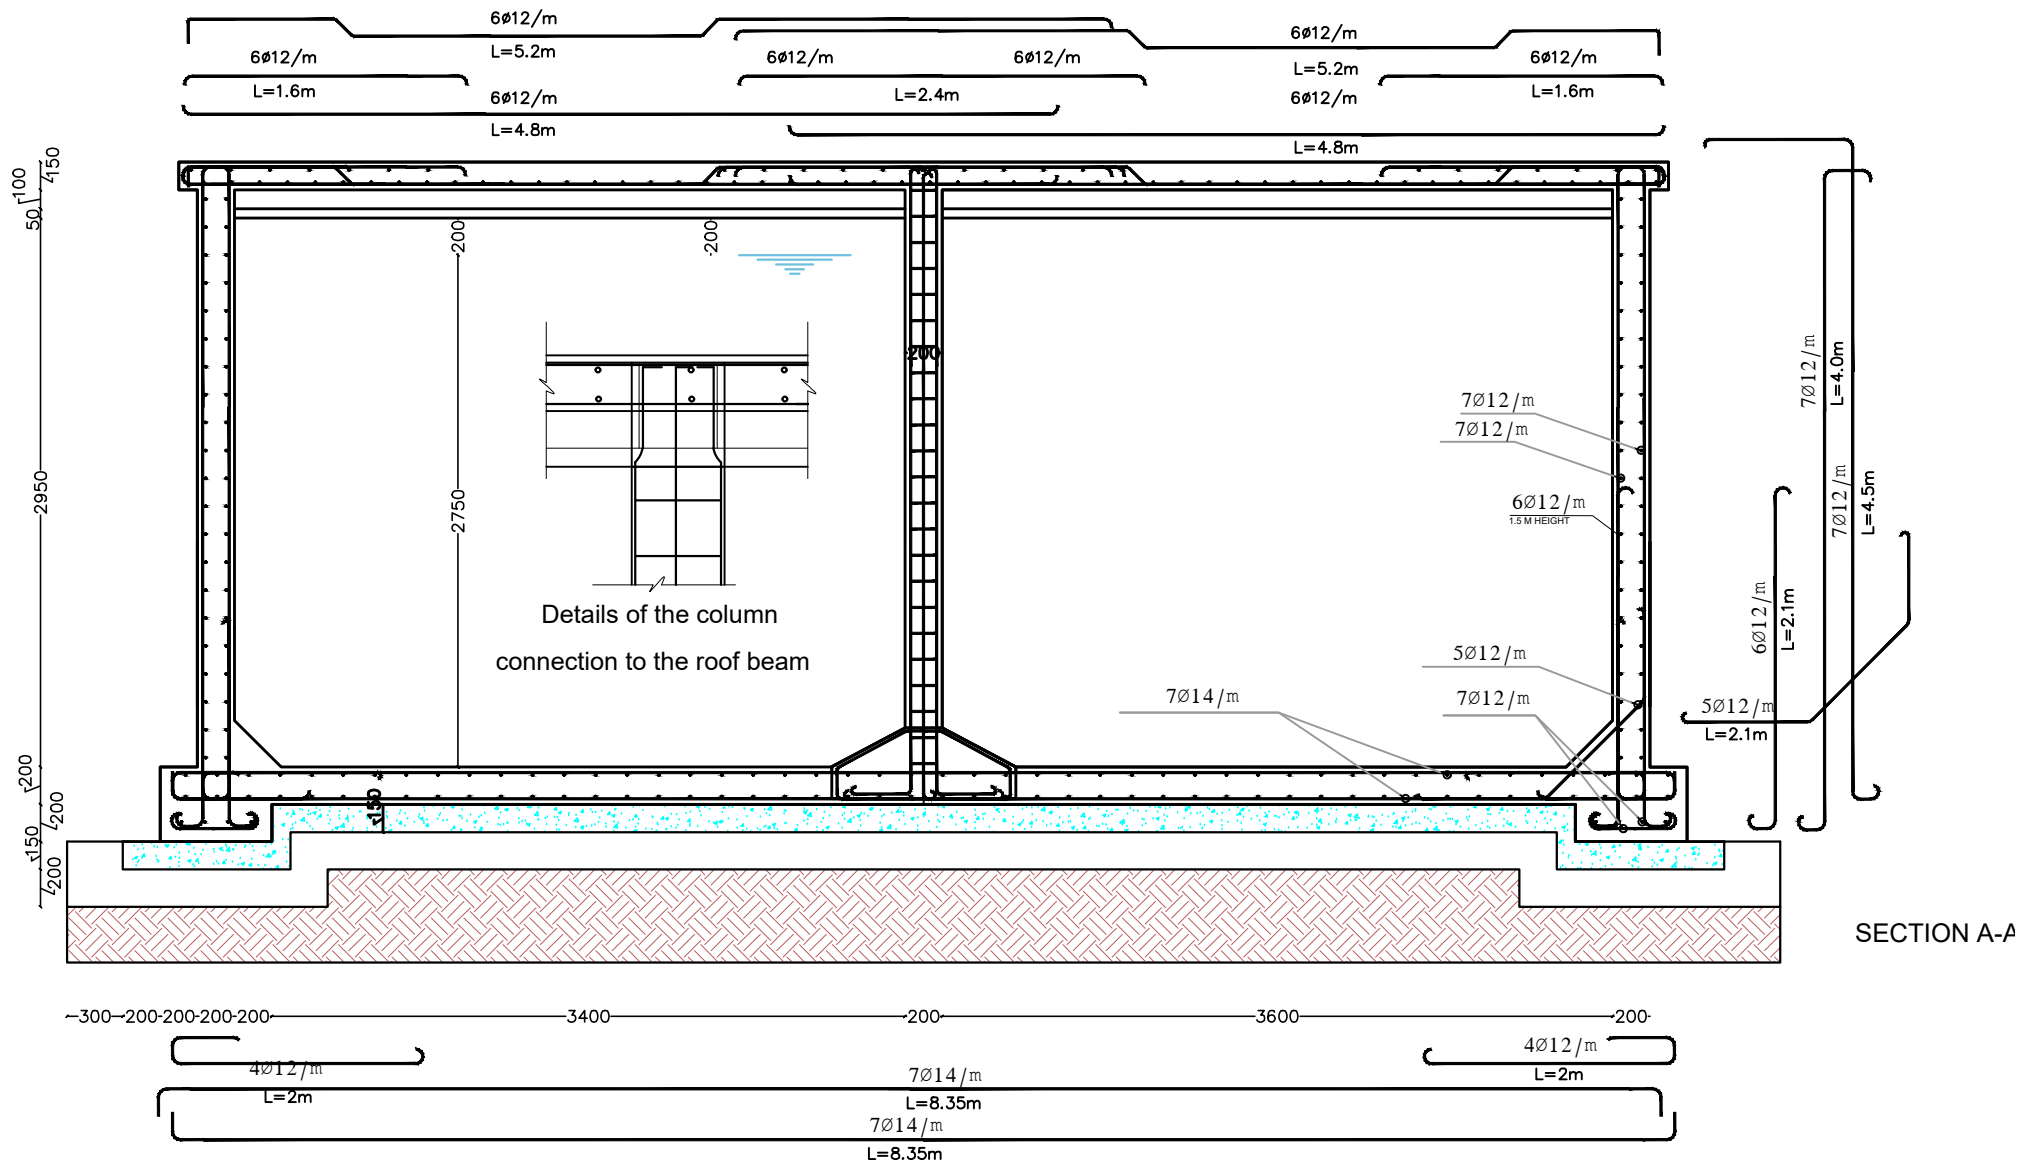

	PROJECT NAME:	SYHS+ PROJECT	SHEET NAME:	CONCRETE TANK 150M3			PREPARED BY:	WASH TEAM	
	PROJECT SITE:	AL-WAJD - ALMISRAKH-TAIZ	SHEET NO:	5 OF 8	UNIT:	METER			
	PROJECT NO:	WP:02	SCALE:	Custom @ A4	DATE:	July 2025	REVIEWERS:	ENG. HANI AL-KOLI	

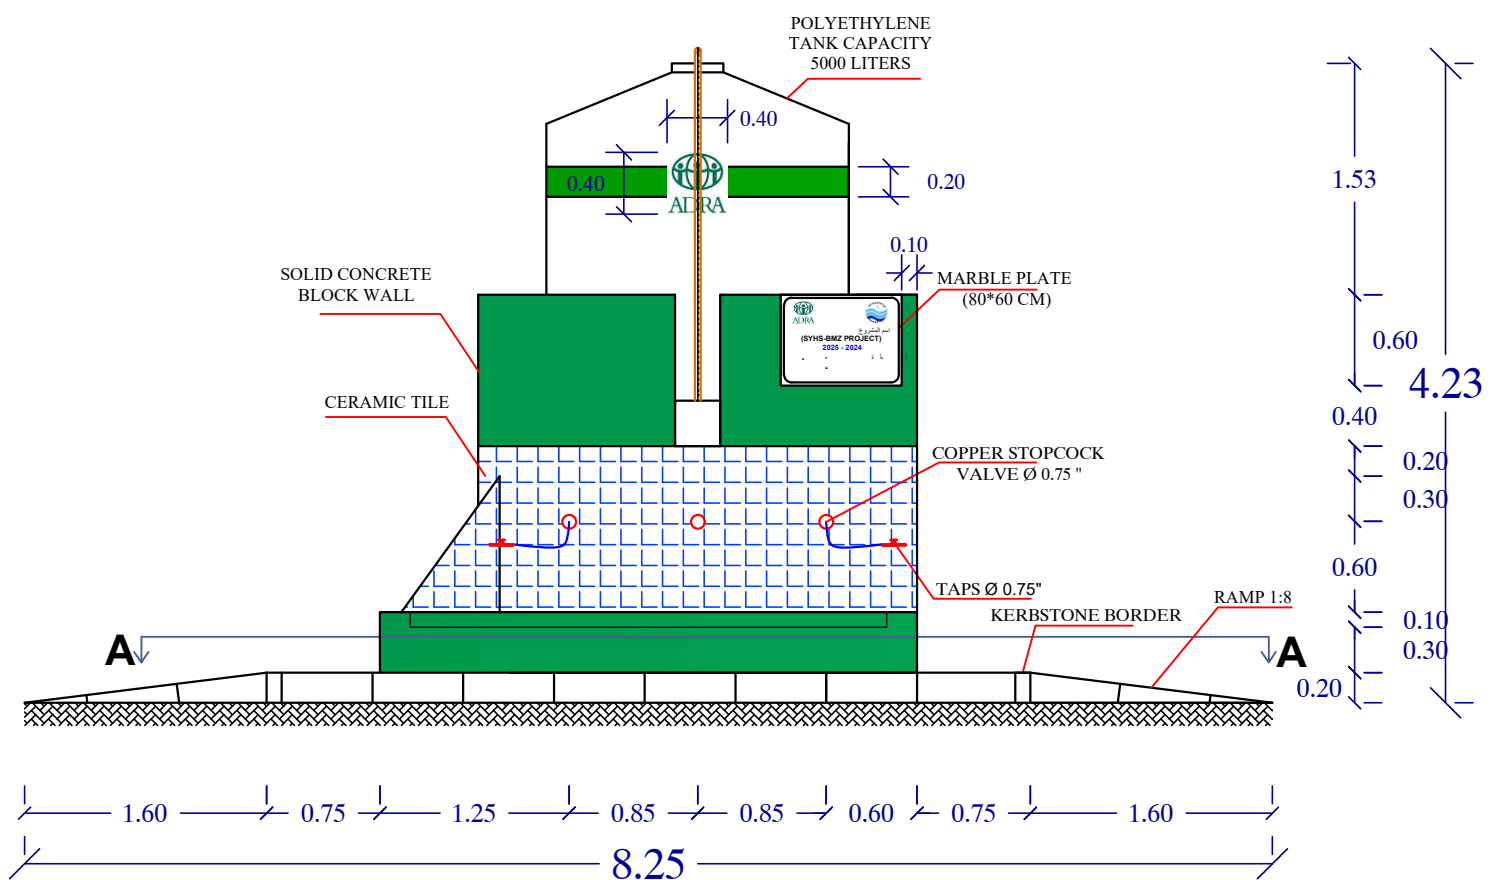


FRONT VIEW OF TAP STAND & TANK BASE

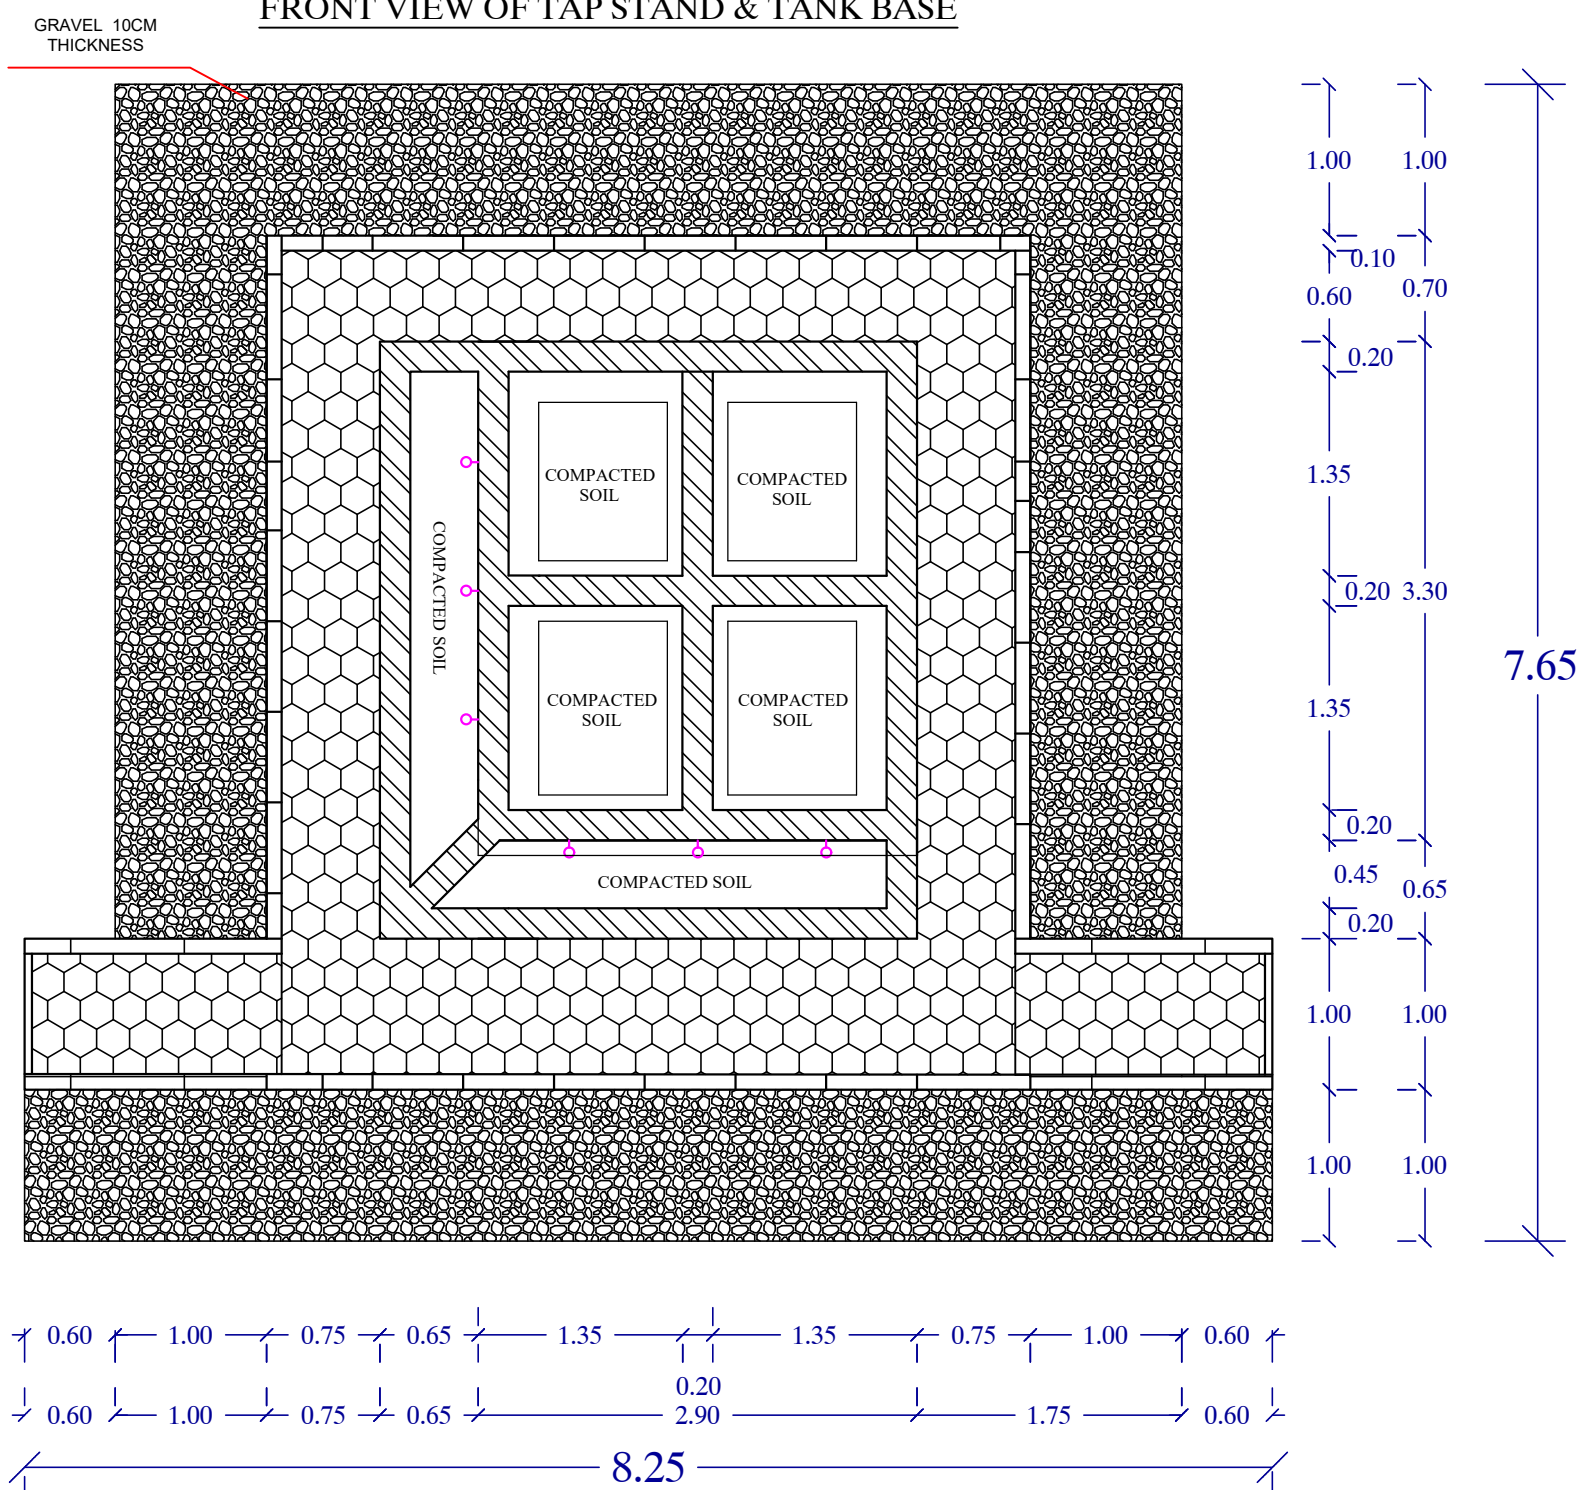


CROSS SECTION A-A OF TAP STAND & TANK BASE

	PROJECT NAME:	SYHS+	SHEET NAME:	TAPSTAND			PREPARED BY:	WASH TEAM	
	PROJECT SITE:	AL-WAJD - ALMISRAKH- TAIZ	SHEET NO:	6 OF 8	UNIT:	METER		REVIEWERS:	
	PROJECT NO:	WP: 2	SCALE:	1:50 @ A4	DATE:	July 2025			

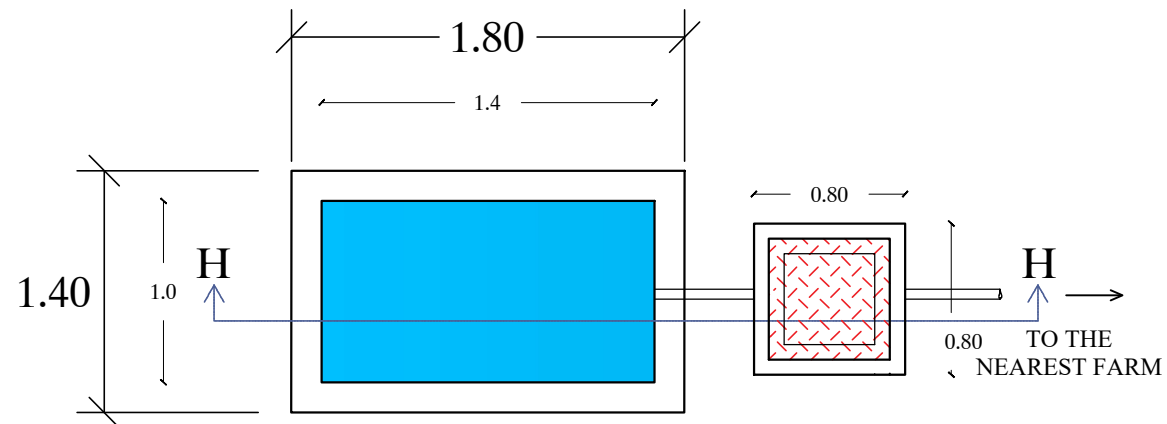

**TOP VIEW OF CATTLE TROUGH &
INSPECTION CHAMBER**

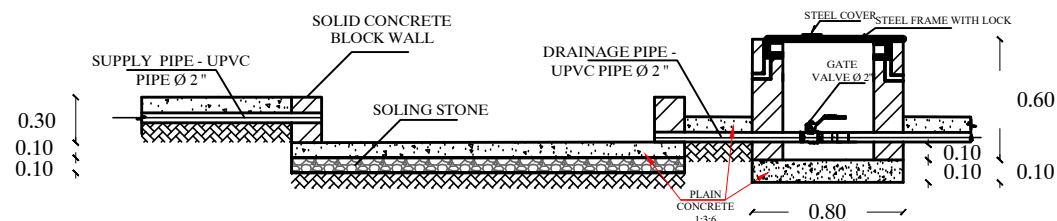

**CROSS SECTION H-H OF CATTLE TROUGH &
INSPECTION CHAMBER**

PROJECT NAME:

SYHS+ PROJECT

SHEET NAME:

CATTLE TROUGH & INSPECTION
CHAMBER

PREPARED BY:

WASH TEAM

PROJECT SITE:

AL-WAJD - ALMISRAKH-
TAIZ

SHEET NO:

7 OF 8

UNIT:

METER

REVIEWERS:

ENG. HANI AL-KOLI

PROJECT NO:

WP:02



SCALE:

1:50 @ A4

DATE:

**July
2025**



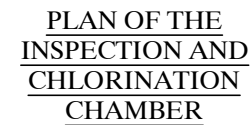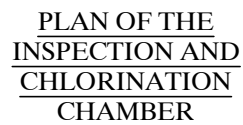

	PROJECT NAME:	SYHS+ PROJECT	SHEET NAME:	<u>INSPECTION AND CHLORINATION CHAMBER</u>			PREPARED BY:	WASH TEAM	
	PROJECT SITE:	AL-WAJD - ALMISRAKH-TAIZ	SHEET NO:	8 OF 8	UNIT:	METER			
	PROJECT NO:	WP:02	SCALE:	1:40 @ A4	DATE:	July 2025	REVIEWERS:	ENG. HANI AL-KOLI	