


مقطع عرضي للخرزان

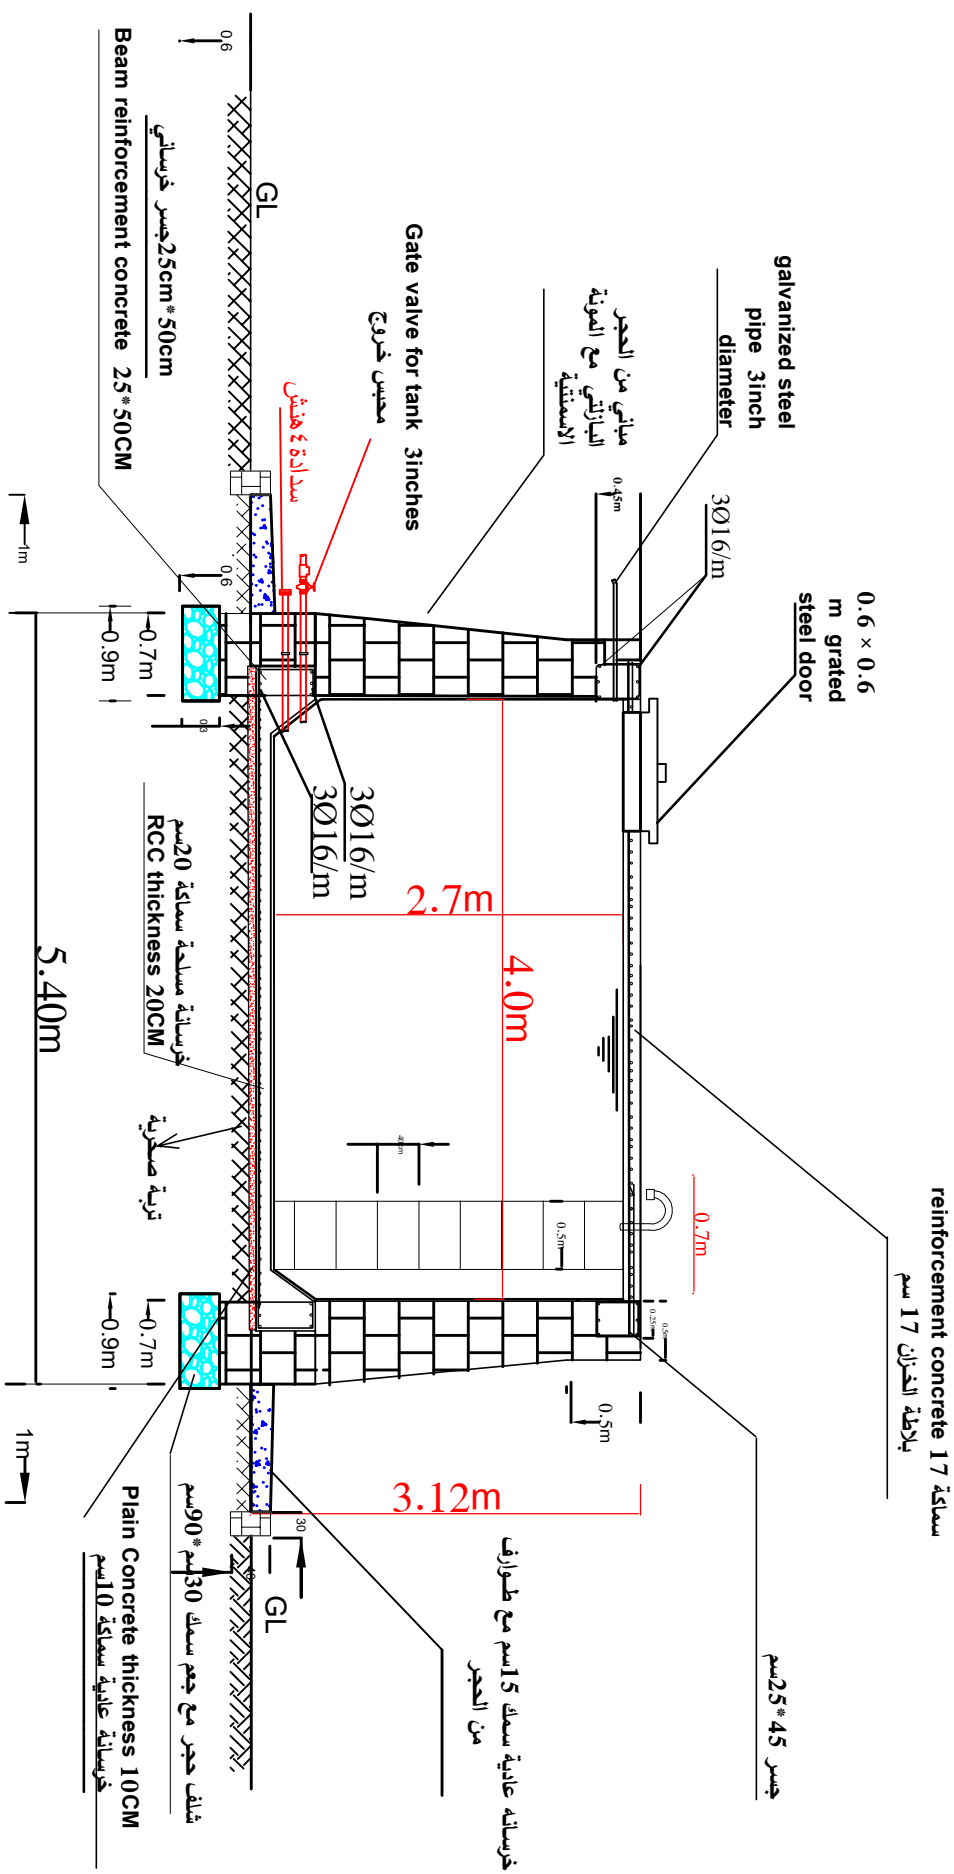

PROJECT

TEAM

DRAWING DETAILS:

15GDK

Al-Dhale'e

Designed By:

Eng

Checked and Approved By :

Drawing Name:

Date

Drawing Rev. :

17-4-2025

A.001