



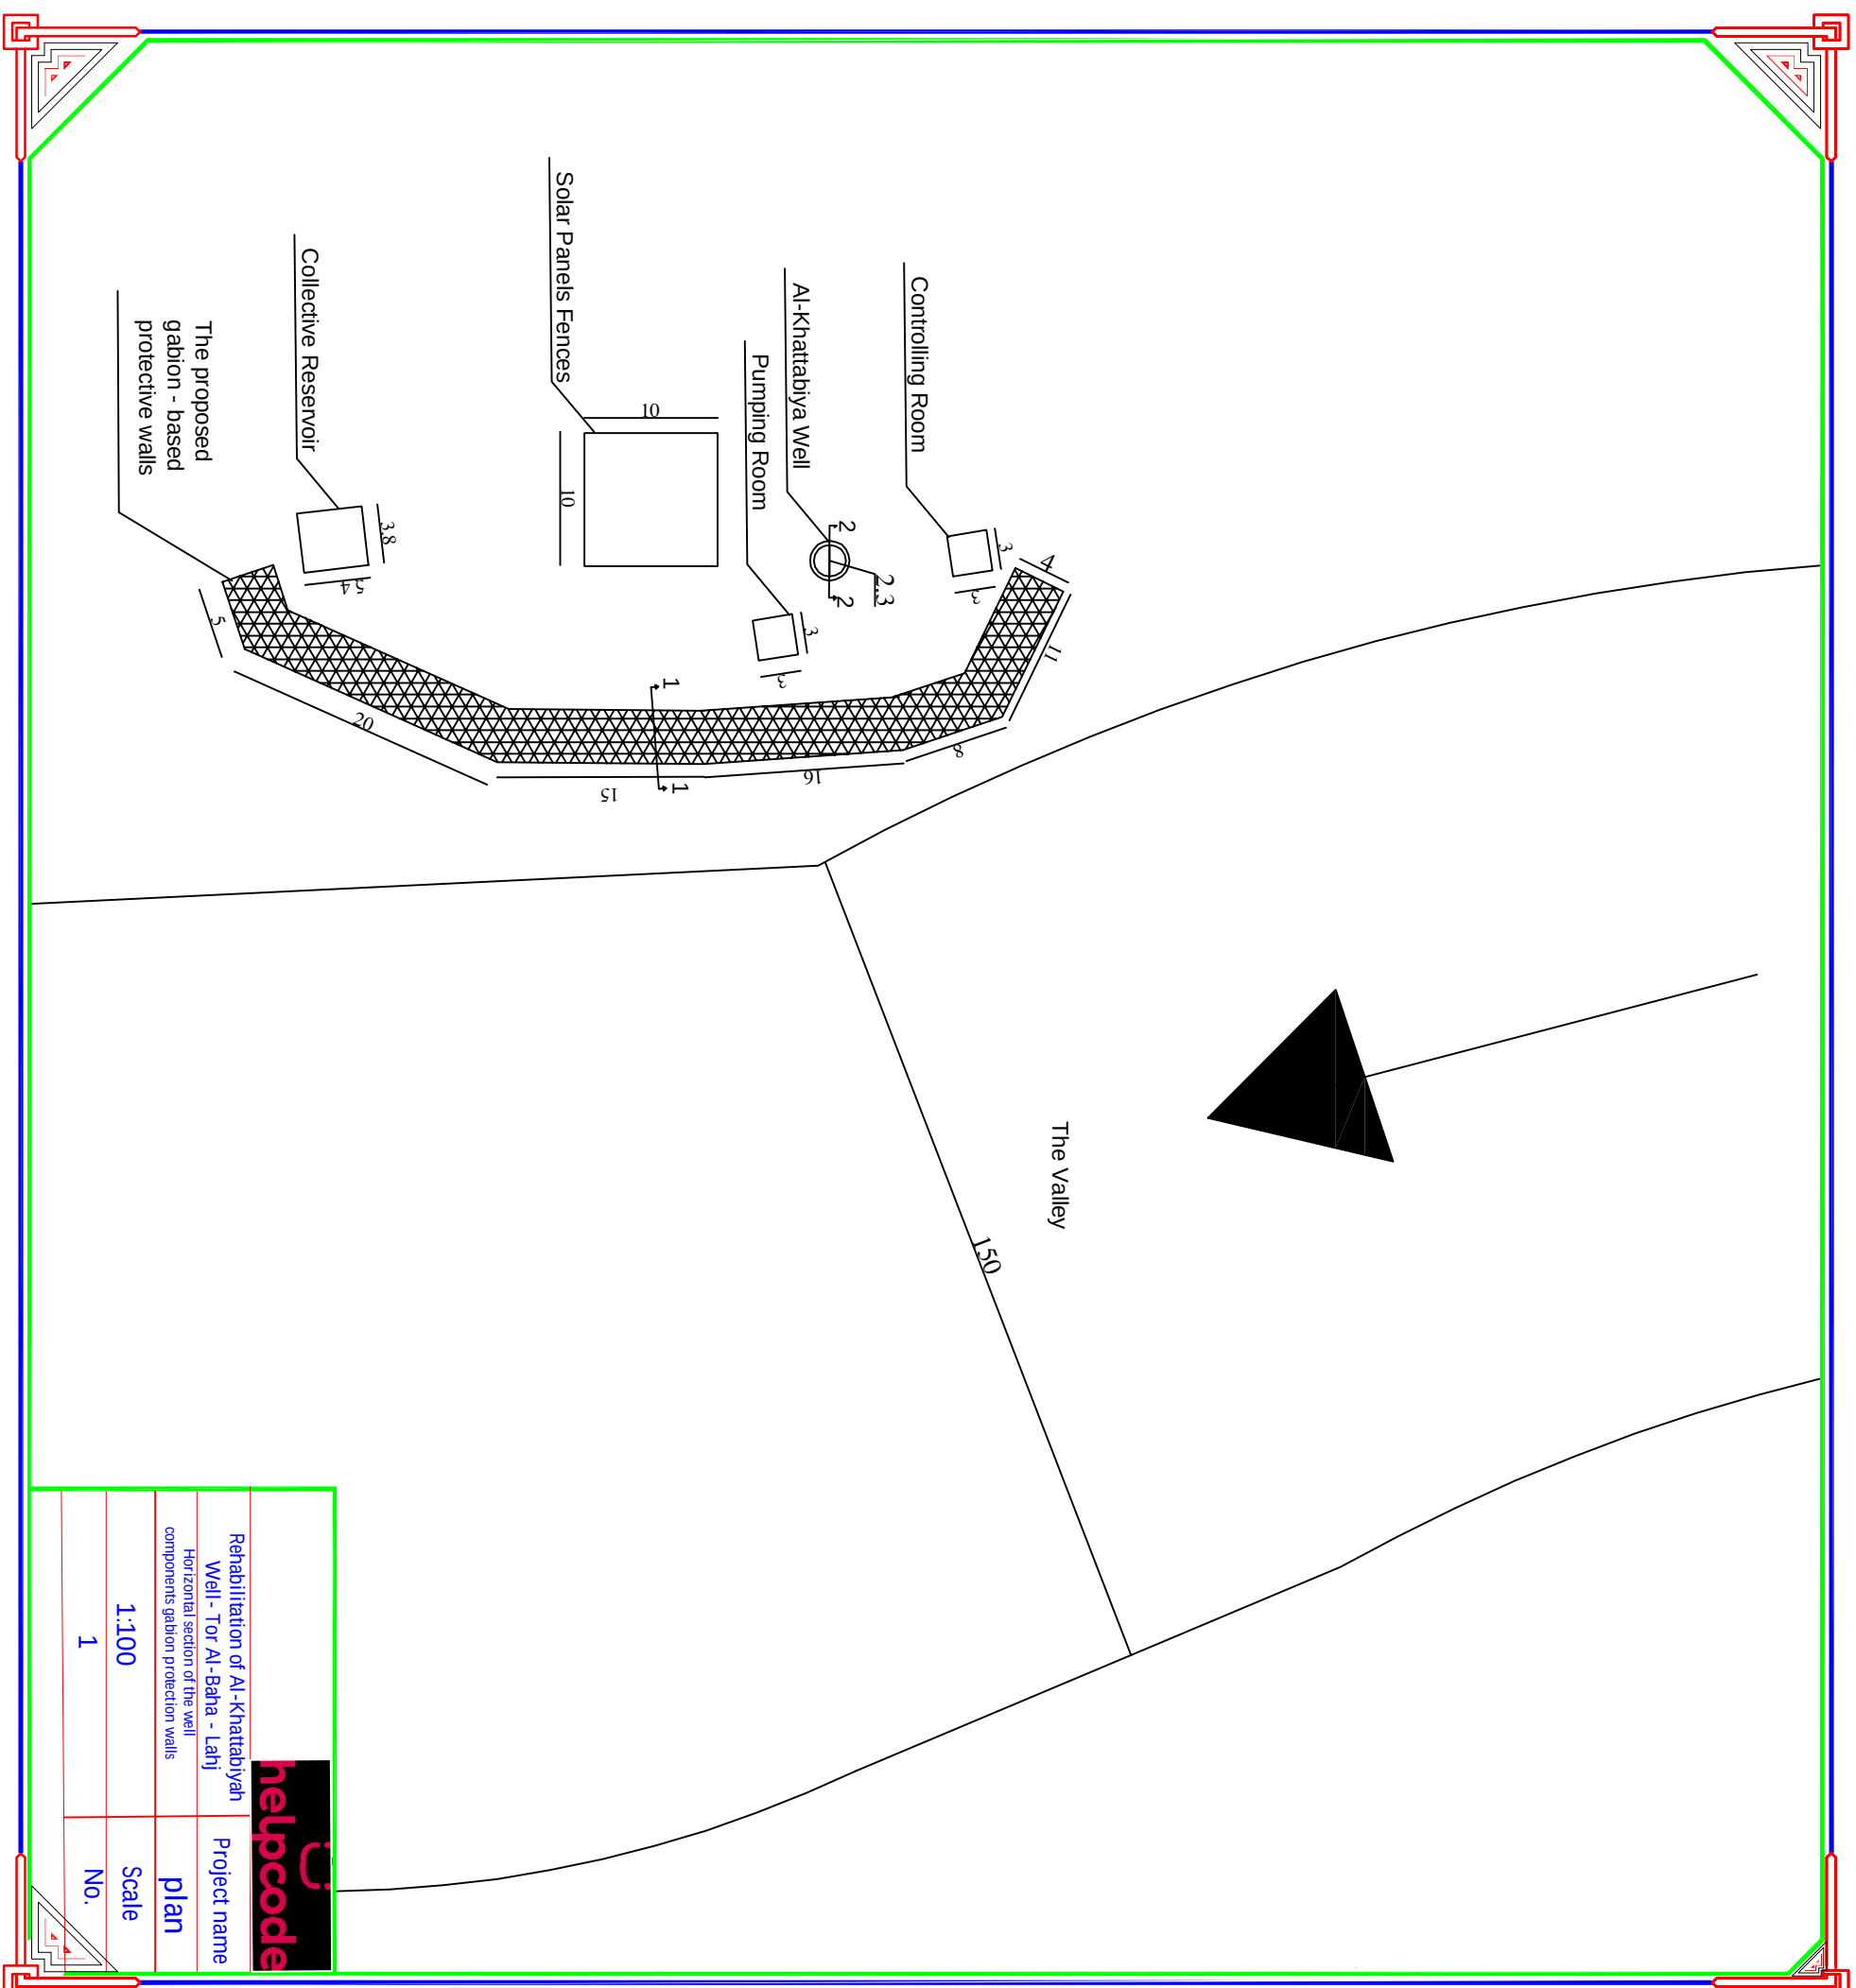



33

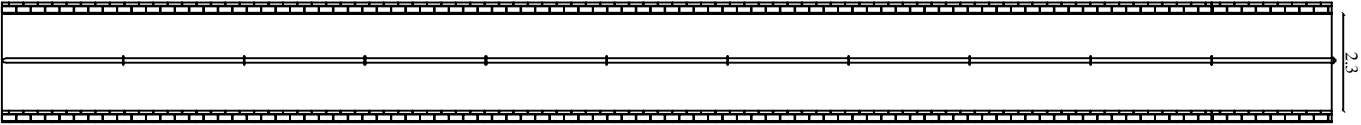


Section 2-2 (Scale 1:100)

Iron net of gabion with stons

4

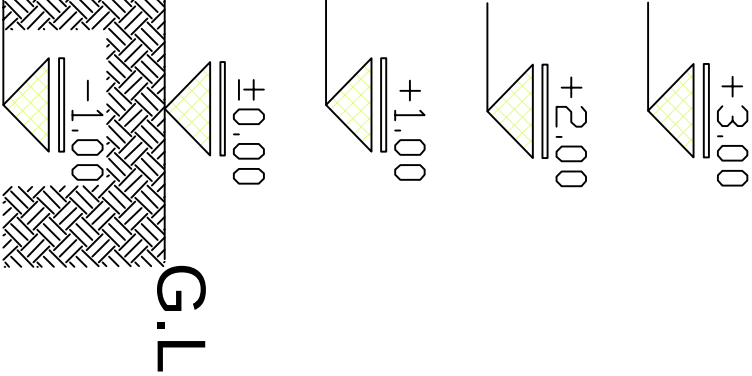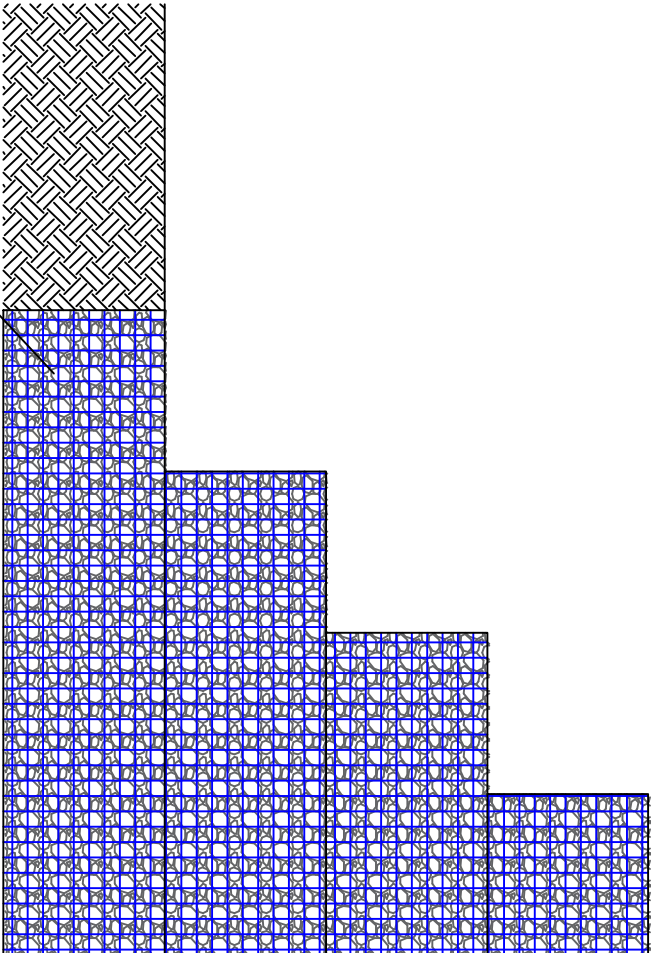

Section 1-1 (Scale 1:25)

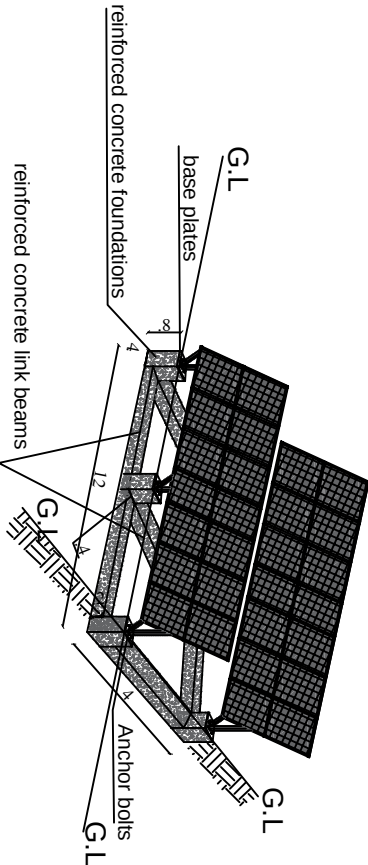

Elevation of Solar Panels (Scale 1:100)



Rehabilitation of Al-Khattabiyyah
Well - Tor Al-Baha - Lahj
Vertical section of the well and the gabion
protection walls and elevation of solar panels

Project name
plan

1:100 & 1:25

Scale

2

No.