


Notes:
1. ALL DIMENSIONS ARE IN METERS AND ALL ELEVATIONS AND COORDINATE VALUES ARE IN METERS UNLESS NOTED OTHERWISE.
2. THIS DRAWING SHALL BE READ WITH APPROVED PROJECT GRIDLINES SETTING OUT PLAN DRAWING.



Legends

Factory:

Plan

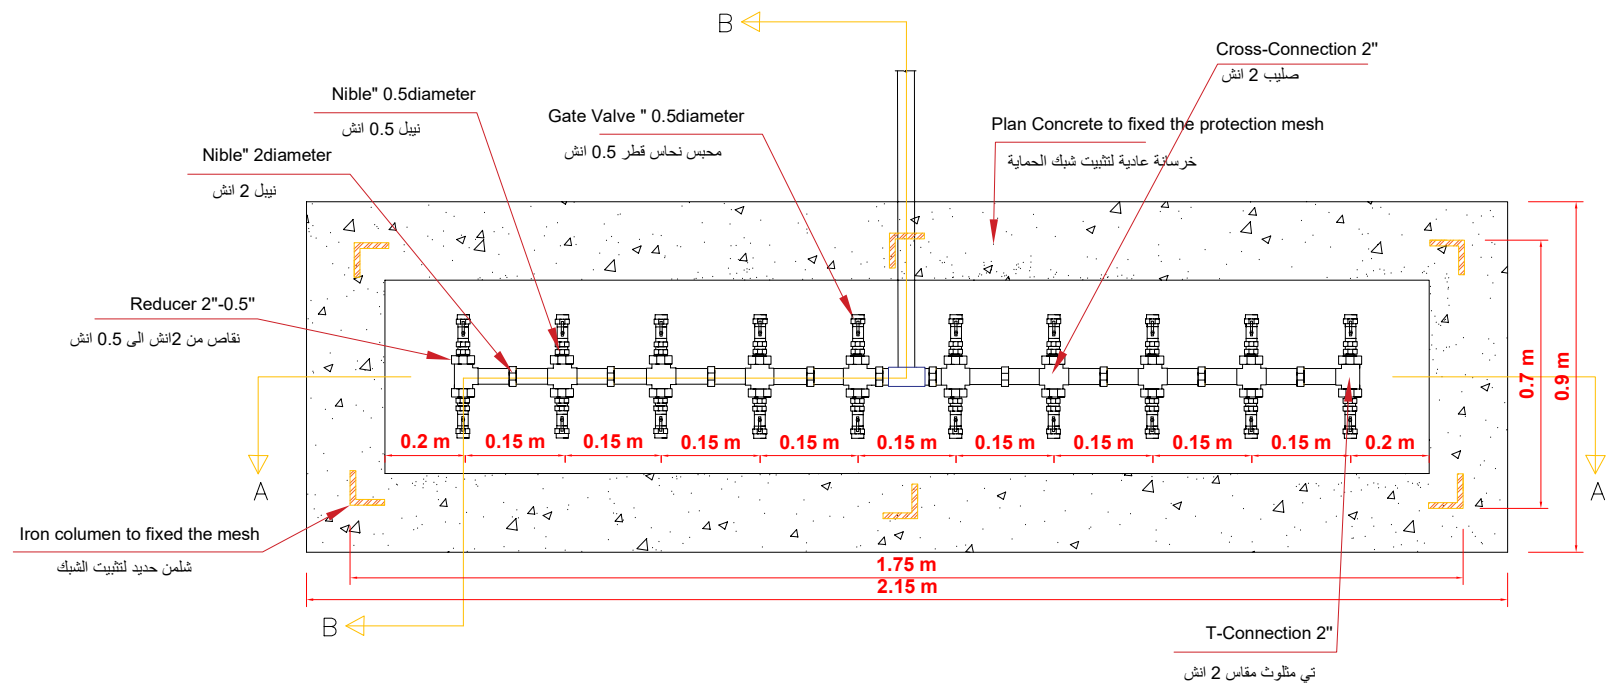

Sheets of granulated iron

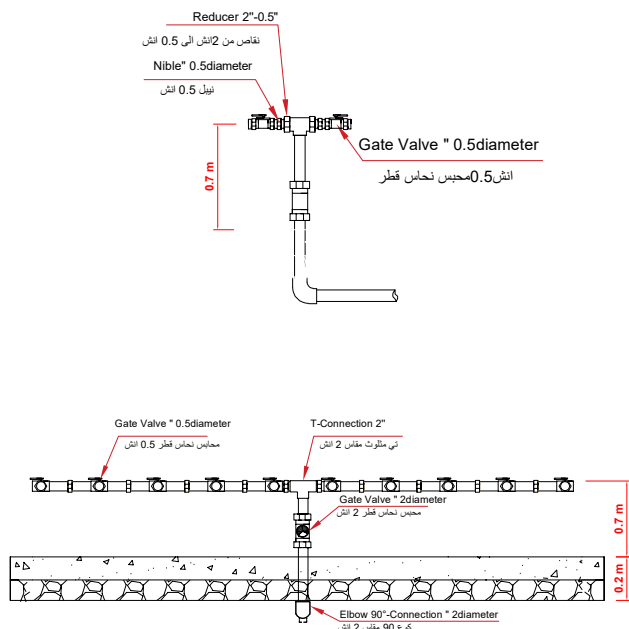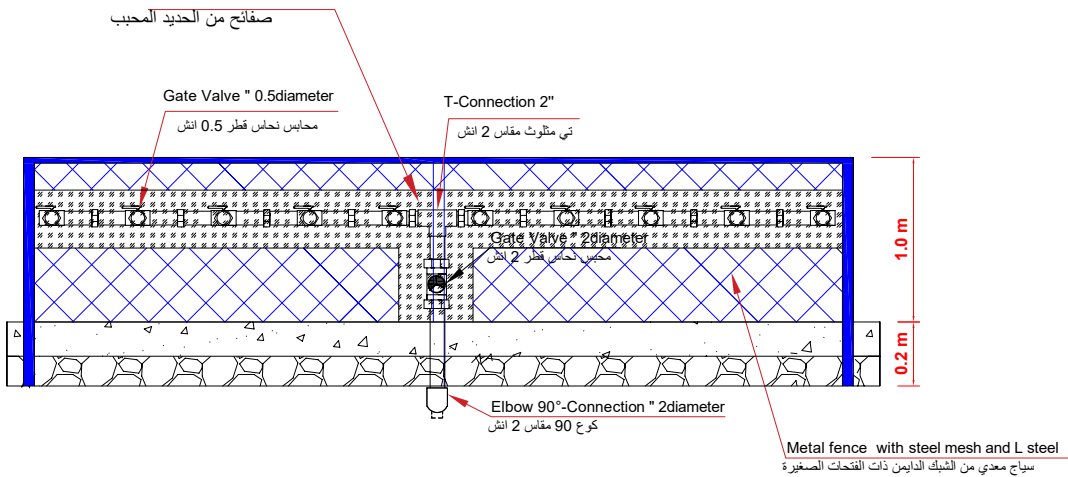

Drawing Title:
Water Point 20 Outlet
Details

SCALE		DWG NO.		Page NO.	
Drawn By: MA		Checked By:		Approved By:	
Date: 26-12-2024					
REVISIONS					
ZONE	REV	DESCRIPTION		DATE	APPROVED
FORM REF.:		SHEET:			REV.
		AO			00

Section A-A

Section B-B