

Notes:
 1. ALL DIMENSIONS ARE IN METERS AND ALL ELEVATIONS AND COORDINATE VALUES
 2. THIS DRAWING MUST BE READ IN CONJUNCTION WITH OTHER RELEVANT ARCHITECTURAL, STRUCTURAL,
 3. THIS DRAWING SHALL BE READ WITH DRAWINGS APPROVED PROJECT GRIDLINES SETTING OUT PLAN DRAWING.3.



Pumping Room

ALD IDPs Sites

Sideview 1

Arc 02

Drawn by:	Checked By:	Approved By:
ACTED WaSH Team		


Scale 1 : 25

REVISIONS

No.	Description		

FORM REF.:	SHEET:
	A3

12/28/2022 2:01:21 PM

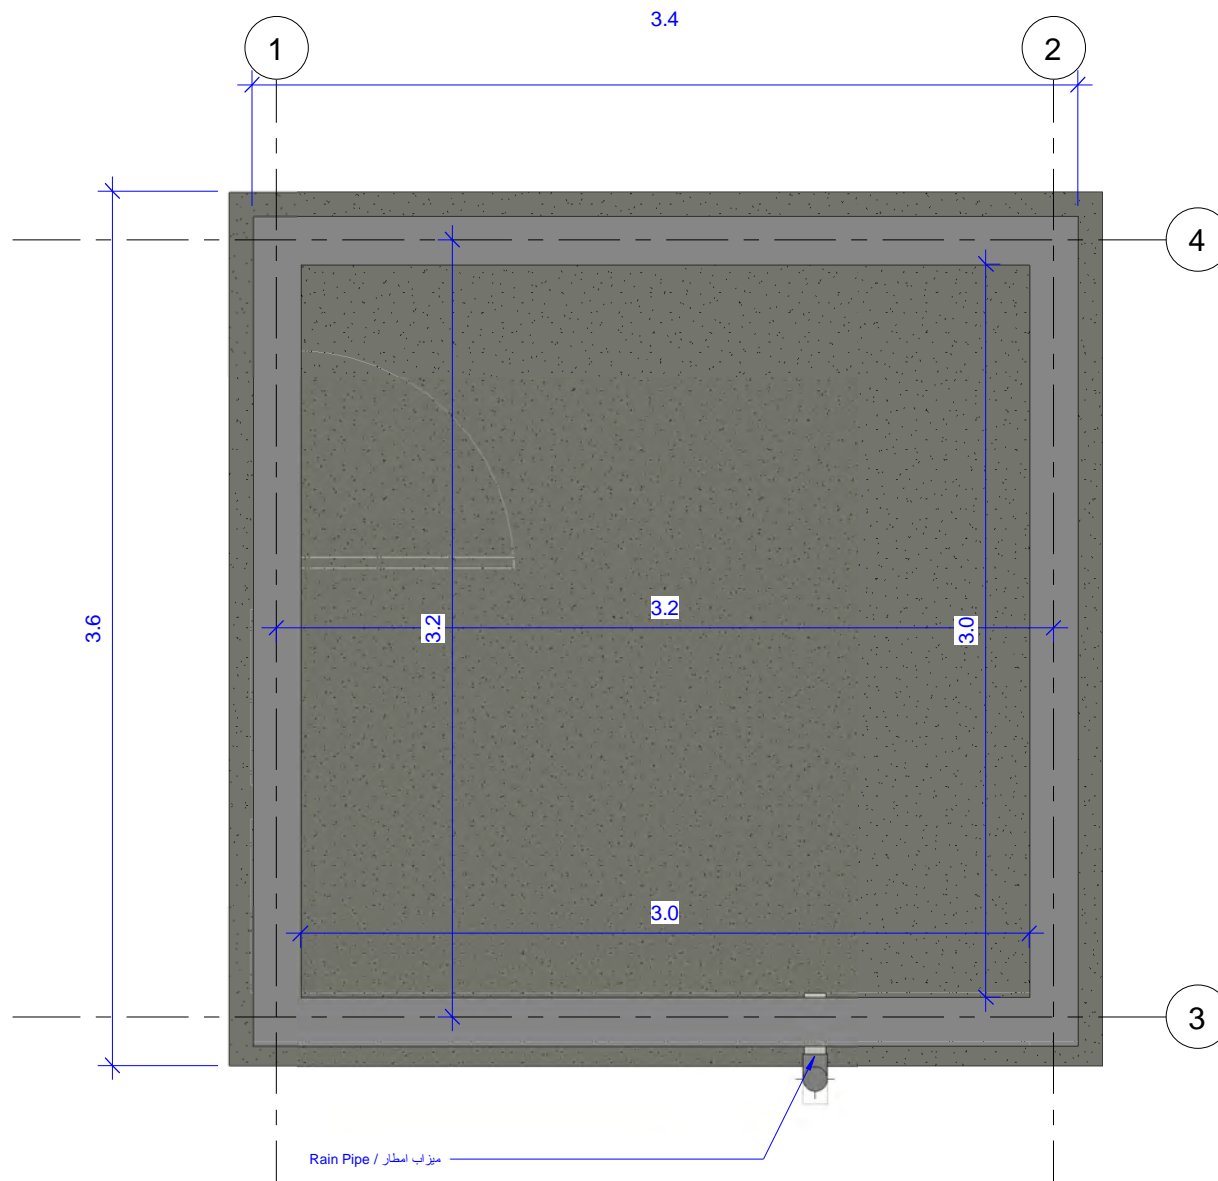

Notes:
 1. ALL DIMENSIONS ARE IN METERS AND ALL ELEVATIONS AND COORDINATE VALUES
 2. THIS DRAWING MUST BE READ IN CONJUNCTION WITH OTHER RELEVANT ARCHITECTURAL, STRUCTURAL,
 3. THIS DRAWING SHALL BE READ WITH DRAWINGS APPROVED PROJECT GRIDLINES SETTING OUT PLAN DRAWING.



Pumping Room

ALD IDPs Sites

Plan

Arc 04

Drawn by:	Checked By:	Approved By:
ACTED WaSH Team		

Scale 1 : 20

REVISIONS

No.	Description			

FORM REF.:	SHEET:
	A3

12/28/2022 2:01:53 PM

Notes:
 1. ALL DIMENSIONS ARE IN METERS AND ALL ELEVATIONS AND COORDINATE VALUES
 2. THIS DRAWING MUST BE READ IN CONJUNCTION WITH OTHER RELEVANT ARCHITECTURAL, STRUCTURAL,
 3. THIS DRAWING SHALL BE READ WITH DRAWINGS APPROVED PROJECT GRIDLINES SETTING OUT PLAN DRAWING.;



Pumping Room

ALD IDPs Sites

Unnamed

Arc 12

Drawn by:	Checked By:	Approved By:
ACTED WaSH Team		


Scale

REVISIONS

No.	Description			

FORM REF.:	SHEET:
	A3

12/28/2022 2:02:39 PM

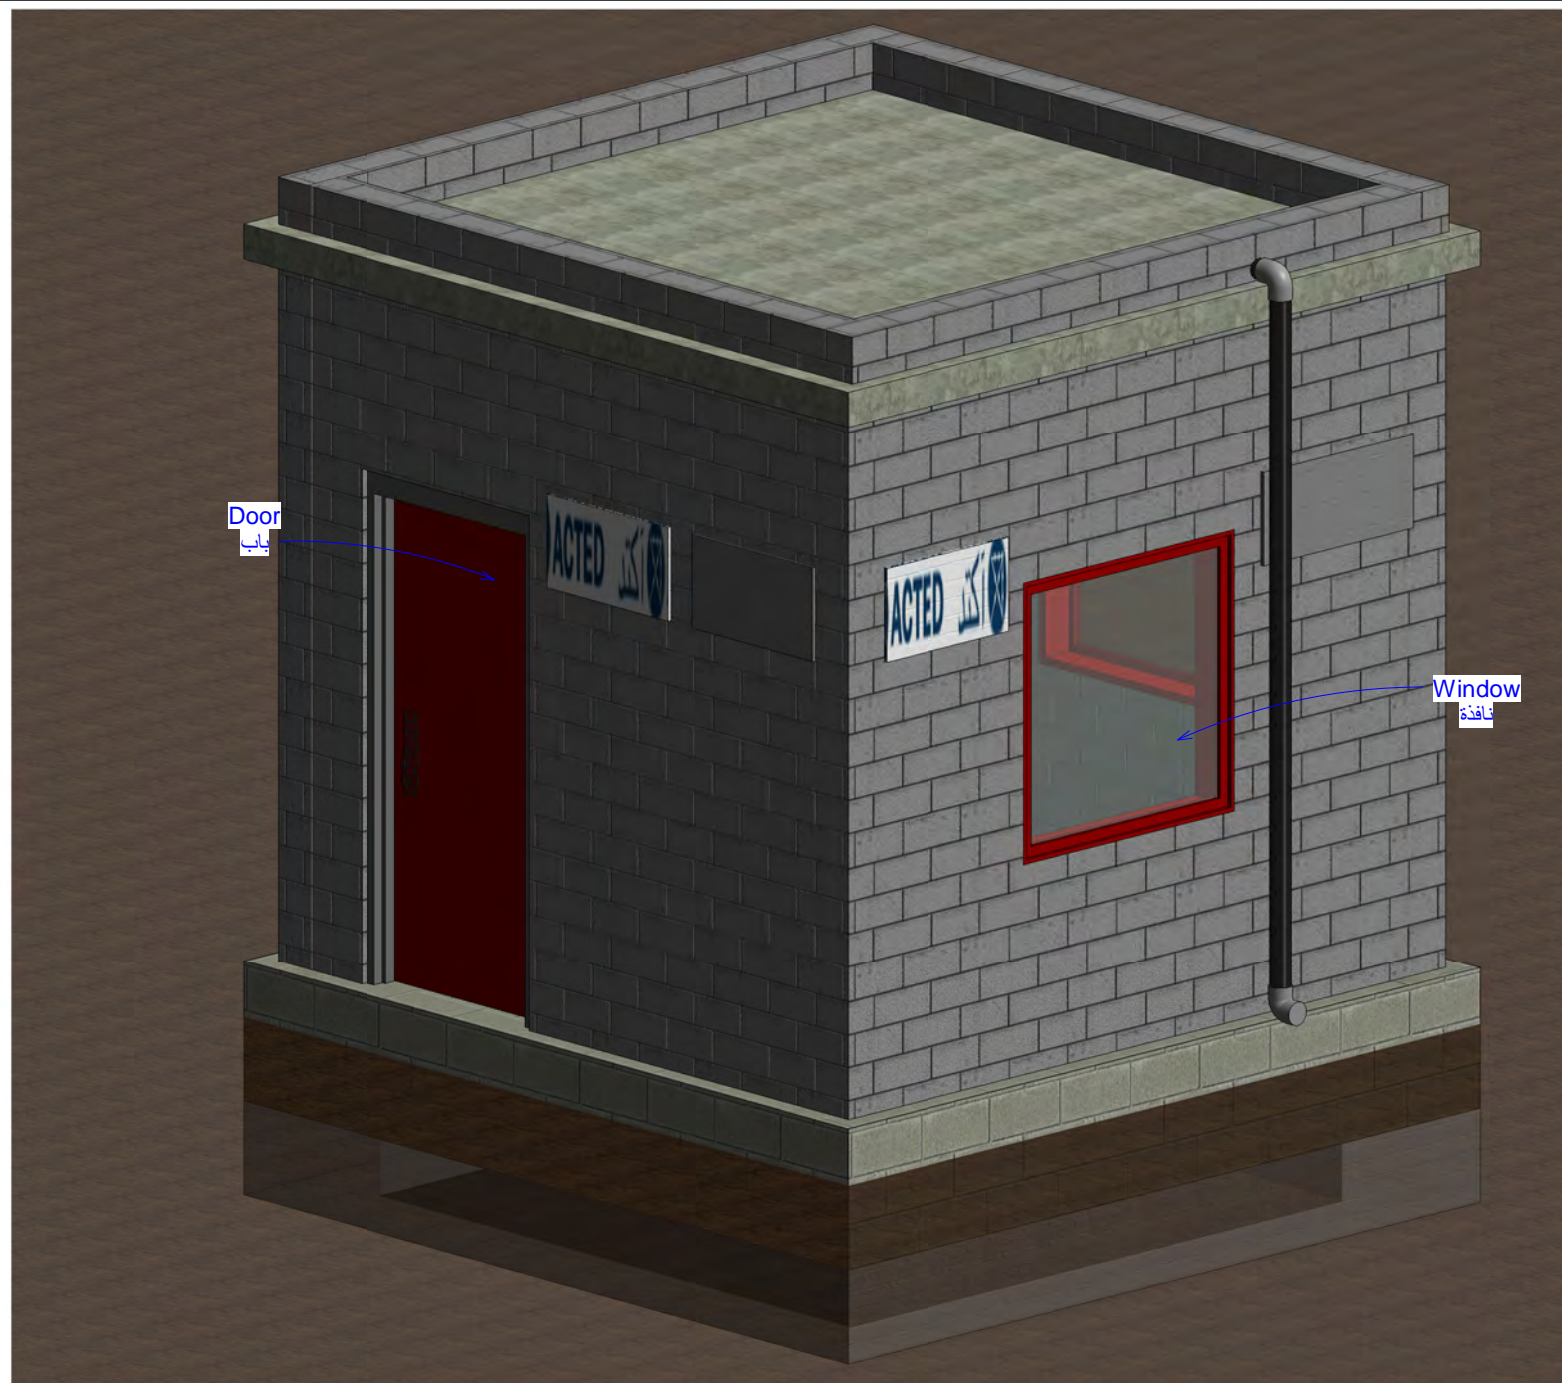

Notes:
 1. ALL DIMENSIONS ARE IN METERS AND ALL ELEVATIONS AND COORDINATE VALUES
 2. THIS DRAWING MUST BE READ IN CONJUNCTION WITH OTHER RELEVANT ARCHITECTURAL, STRUCTURAL,
 3. THIS DRAWING SHALL BE READ WITH DRAWINGS APPROVED PROJECT GRIDLINES SETTING OUT PLAN DRAWING.



Pumping Room

ALD IDPs Sites

Unnamed

Arc 13

Drawn by: Checked By: Approved By:


ACTED
WaSH
Team

Scale 1 : 25

REVISIONS

No.	Description			

FORM REF.:	SHEET:
	A3

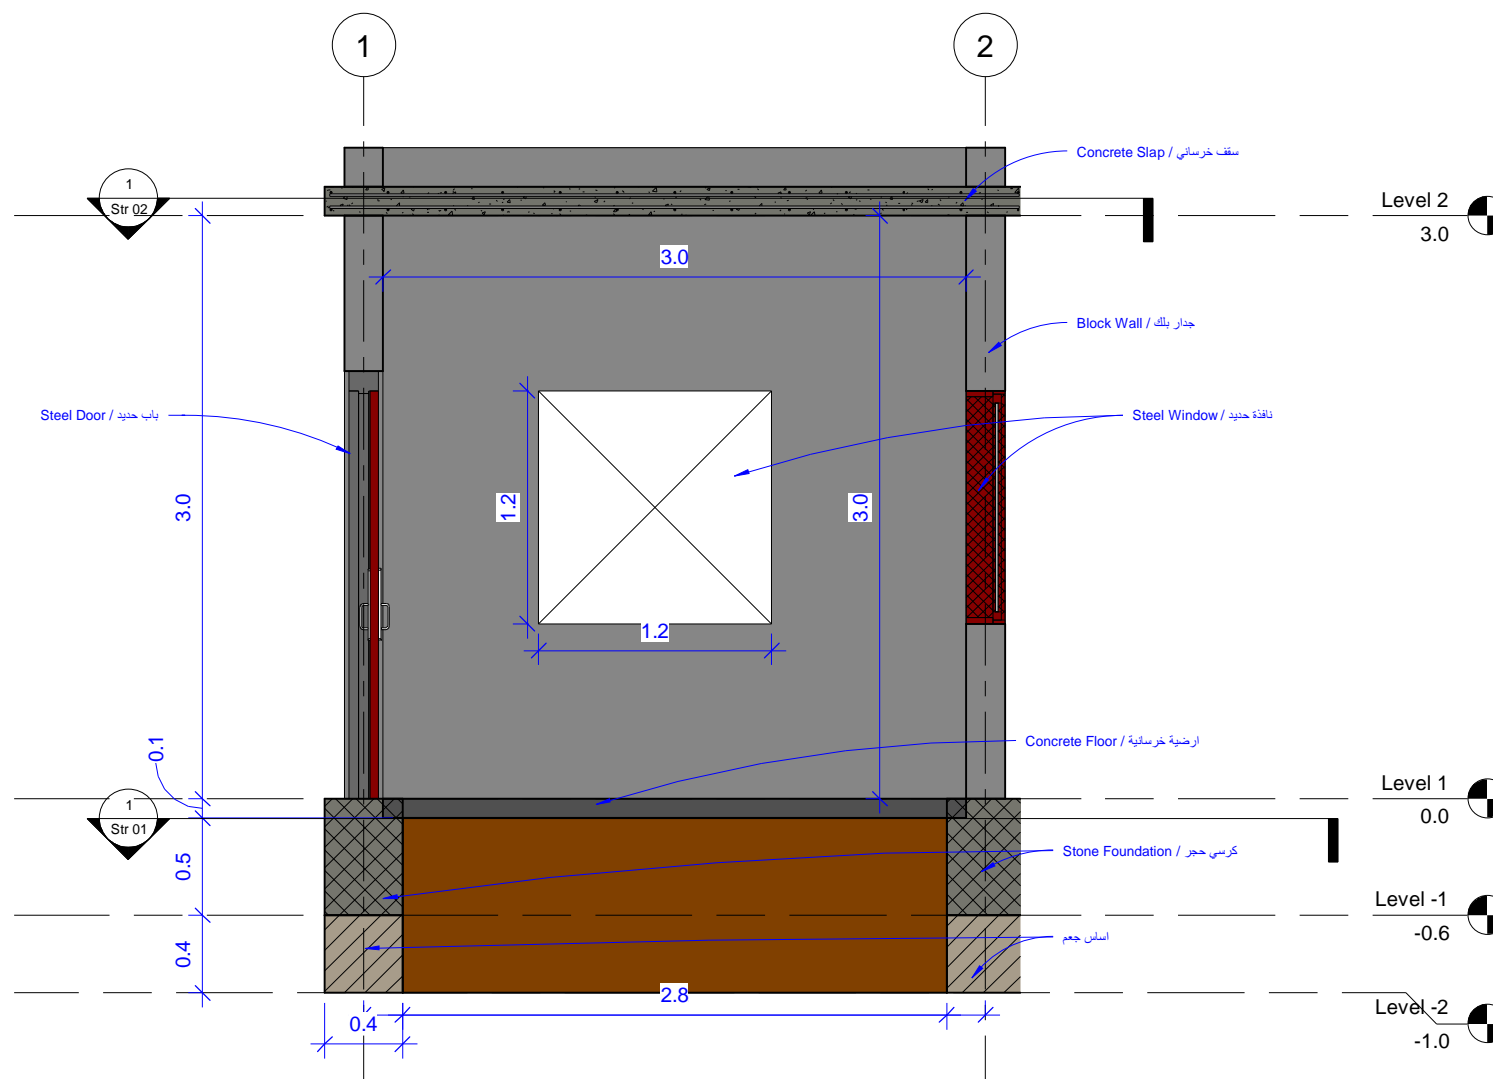



Notes:
 1. ALL DIMENSIONS ARE IN METERS AND ALL ELEVATIONS AND COORDINATE VALUES
 2. THIS DRAWING MUST BE READ IN CONJUNCTION WITH OTHER RELEVANT ARCHITECTURAL, STRUCTURAL,
 3. THIS DRAWING SHALL BE READ WITH DRAWINGS APPROVED PROJECT GRIDLINES SETTING OUT PLAN DRAWING.



Pumping Room

ALD IDPs Sites

Unnamed

Arc 14

Drawn by:	Checked By:	Approved By:
ACTED WaSH Team		


Scale

REVISIONS

No.	Description			

FORM REF.:	SHEET:
	A3

12/28/2022 2:05:44 PM

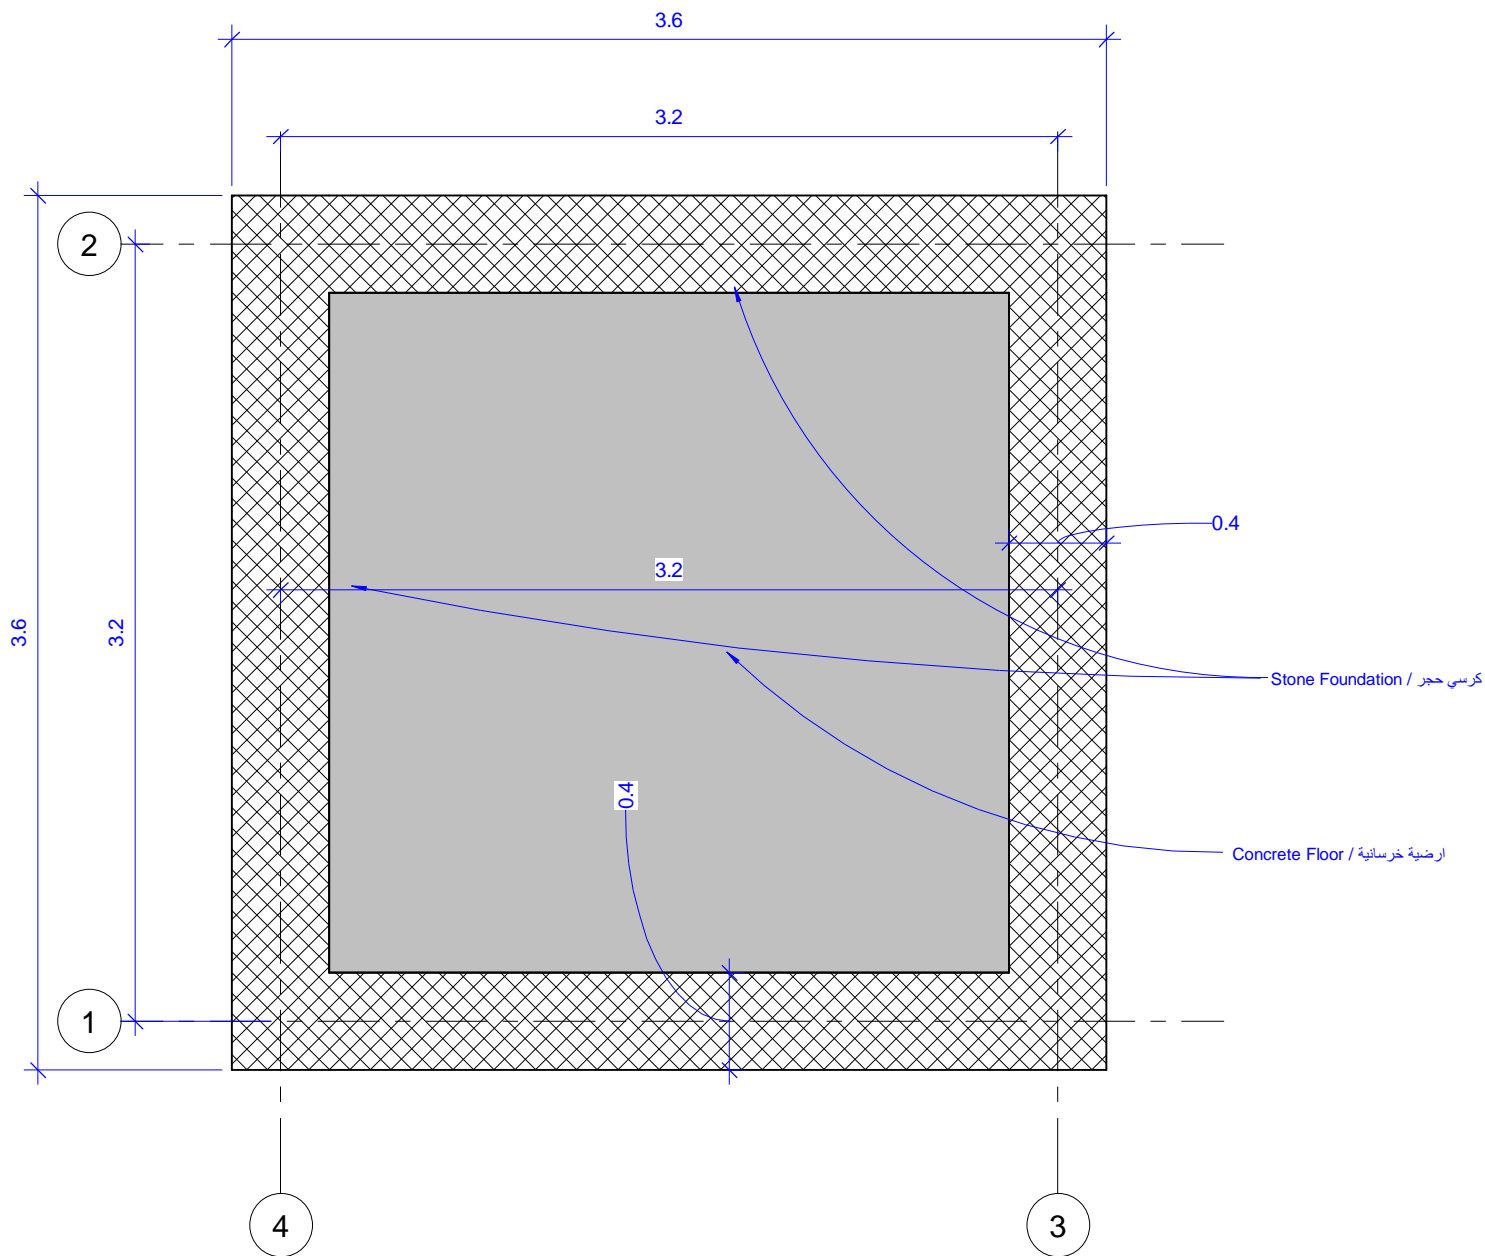

Notes:
 1. ALL DIMENSIONS ARE IN METERS AND ALL ELEVATIONS AND COORDINATE VALUES
 2. THIS DRAWING MUST BE READ IN CONJUNCTION WITH OTHER RELEVANT ARCHITECTURAL, STRUCTURAL,
 3. THIS DRAWING SHALL BE READ WITH DRAWINGS APPROVED PROJECT GRIDLINES SETTING OUT PLAN DRAWING.



acted

Pumping Room

ALD IDPs Sites

Foundatiions

Str 01

Drawn by:	Checked By:	Approved By:
ACTED WaSH Team		


Scale 1 : 20

REVISIONS

No.	Discription			

FORM REF.:	SHEET:
	A3

12/28/2022 2:05:59 PM

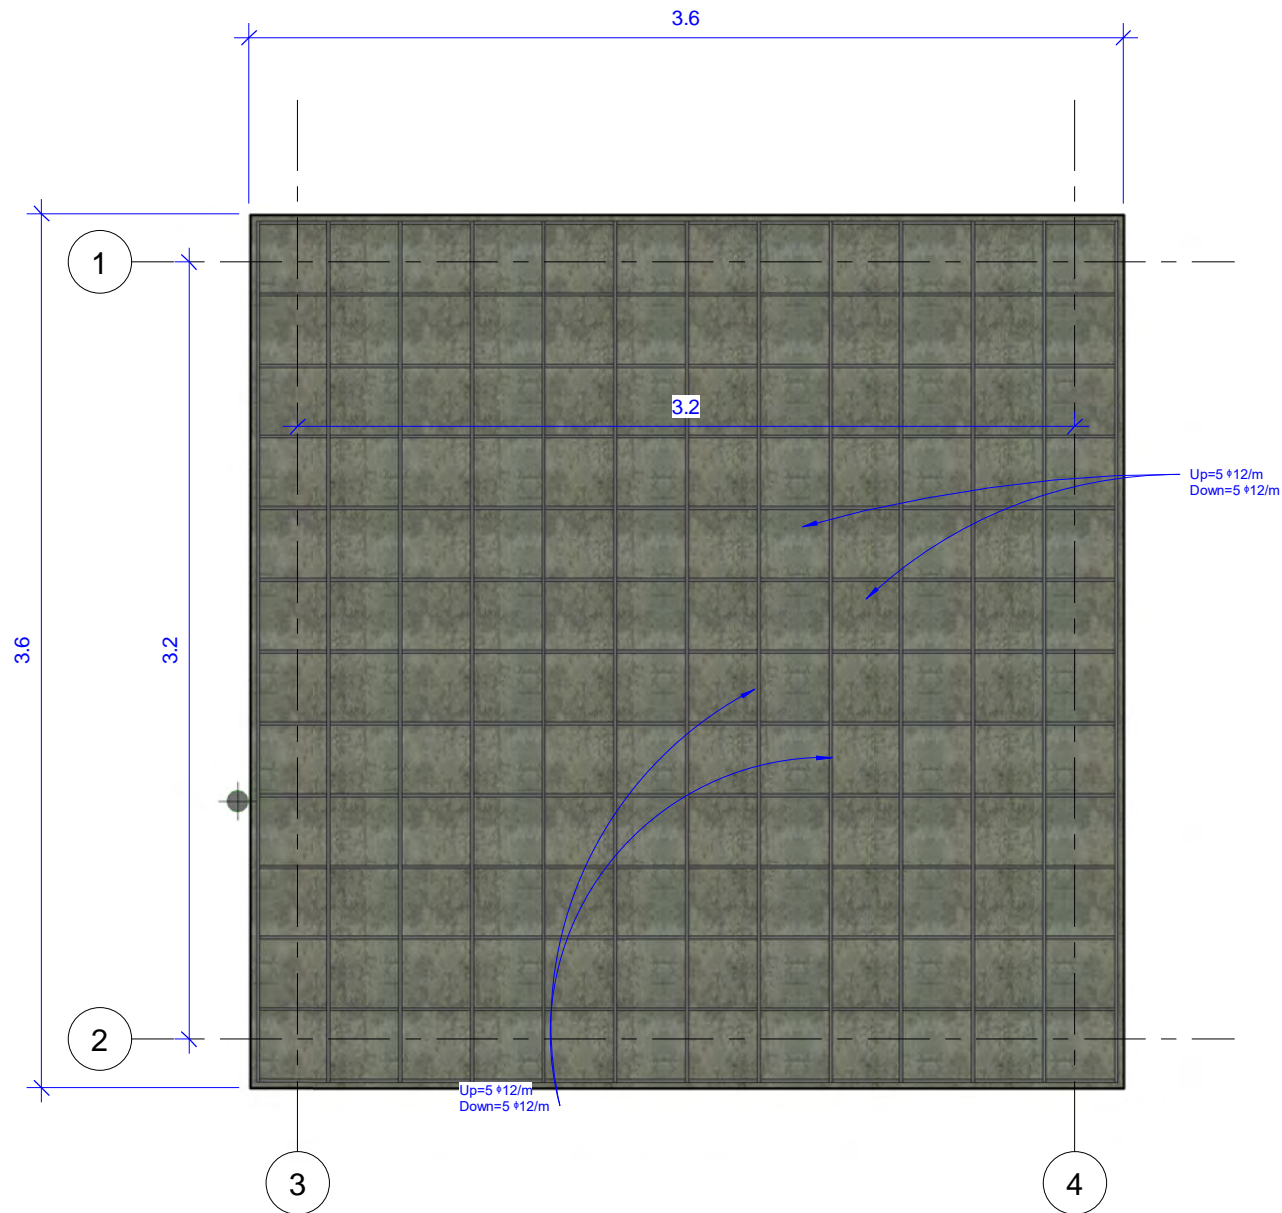

Notes:
 1. ALL DIMENSIONS ARE IN METERS AND ALL ELEVATIONS AND COORDINATE VALUES
 2. THIS DRAWING MUST BE READ IN CONJUNCTION WITH OTHER RELEVANT ARCHITECTURAL, STRUCTURAL,
 3. THIS DRAWING SHALL BE READ WITH DRAWINGS APPROVED PROJECT GRIDLINES SETTING OUT PLAN DRAWING.



Pumping Room

ALD IDPs Sites

Slap
Reinforcement
Str 02

Drawn by:	Checked By:	Approved By:
ACTED WaSH Team		

Scale 1 : 20

REVISIONS

No.	Description		

FORM REF.:	SHEET:
	A3

12/28/2022 2:06:21 PM

Notes:
 1. ALL DIMENSIONS ARE IN METERS AND ALL ELEVATIONS AND COORDINATE VALUES
 2. THIS DRAWING MUST BE READ IN CONJUNCTION WITH OTHER RELEVANT ARCHITECTURAL, STRUCTURAL,
 3. THIS DRAWING SHALL BE READ WITH DRAWINGS APPROVED PROJECT GRIDLINES SETTING OUT PLAN DRAWING.



Pumping Room

ALD IDPs Sites

Unnamed

Arc 13

Drawn by: Checked By: Approved By:

ACTED
WaSH
Team

Scale 1 : 25

REVISIONS

No.	Description			

FORM REF.:	SHEET:
	A3

