




acted

212
Shelter
Al Hudaydah
Unnamed

TD	01
02/10/26	
A3	

INDEX	REVISION	DATE
Designed By	Designer	
Structural Eng	Checker	
Reviewing By	Author	
Approved By	Approver	
Project Owner	Client Name	

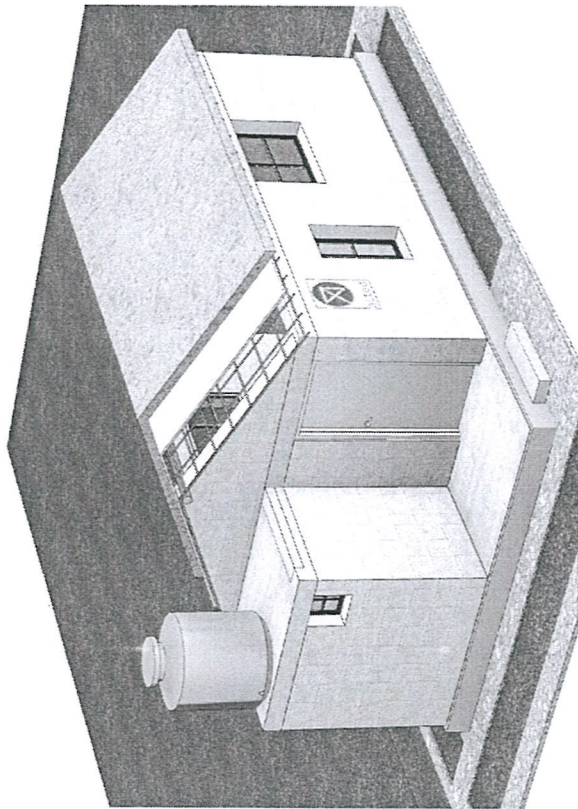

Shelter Design By Acted At Al Hudaydah




acted

212
Shelter
Al Hodaydah
3D

TD
02/08/26
A3

02

INDEX	REVISION	DATE
Designed By	Designer	
Structural Eng	Checker	
Reviewing By	Author	
Approved By	Approver	
Project Owner	Client Name	

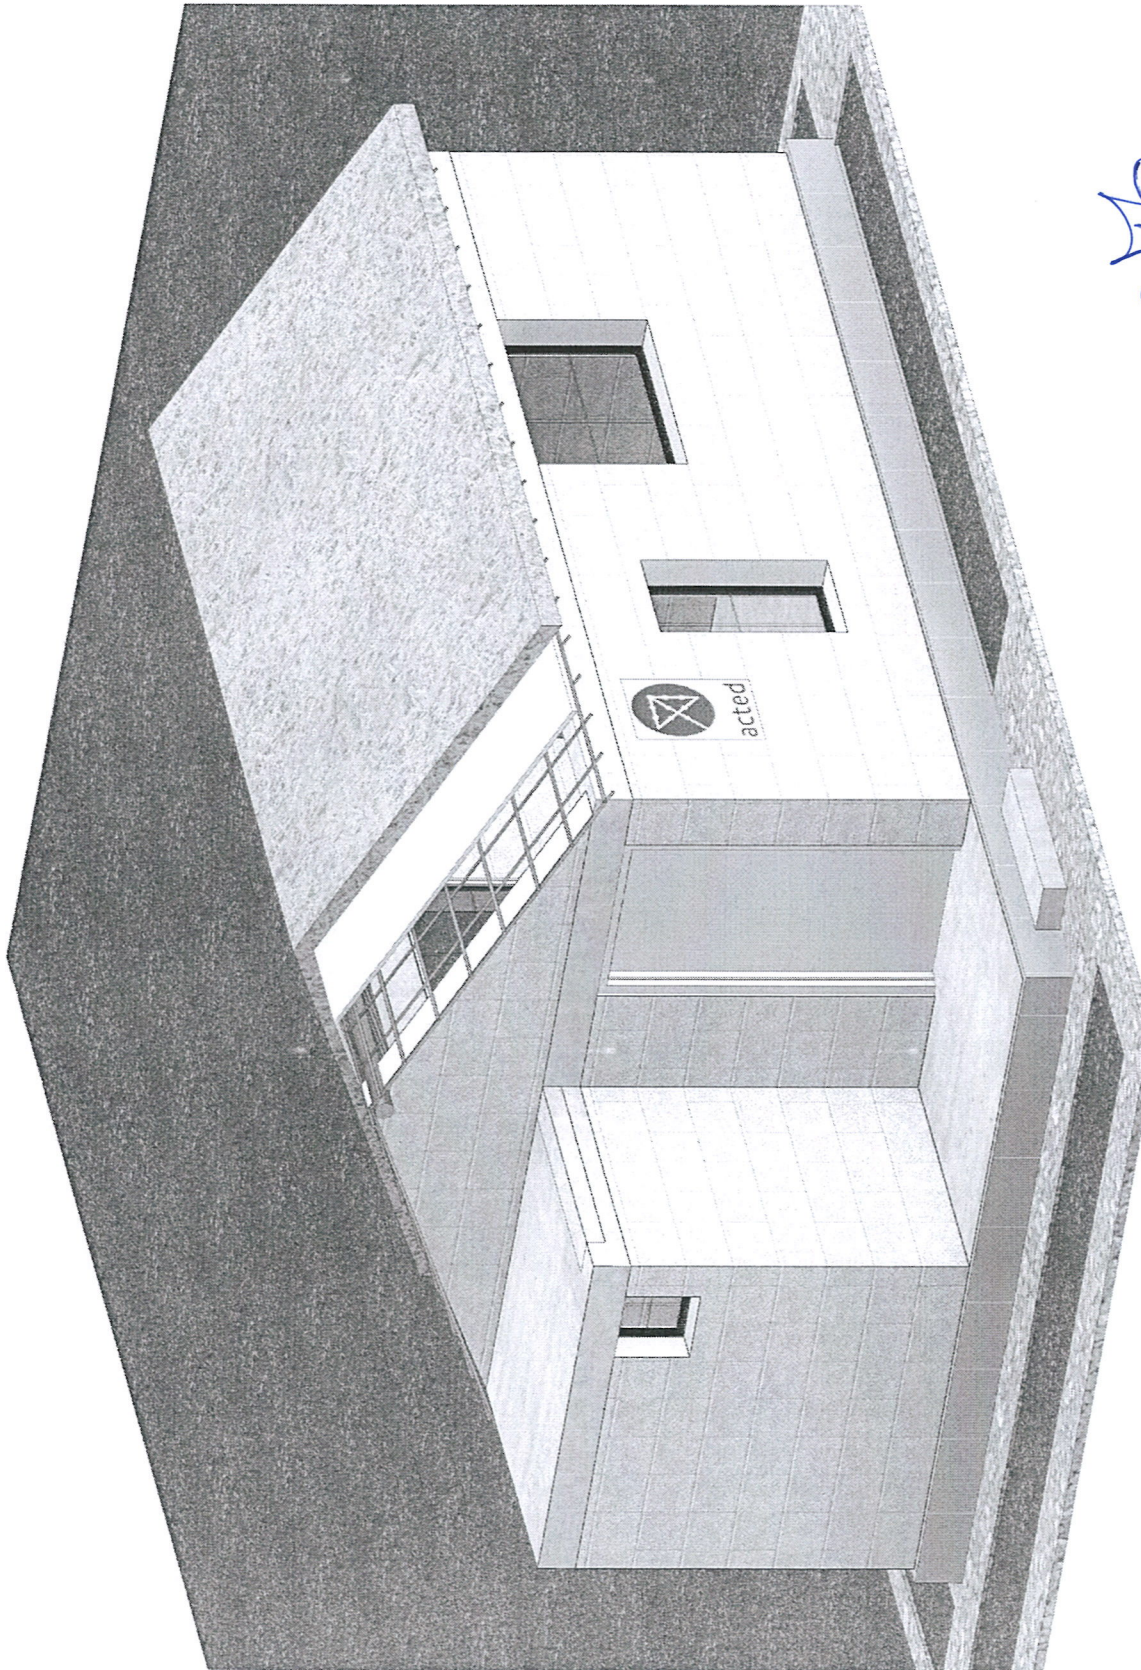




acted

212
Shelter
Al Hodaydah
Ground Floor

INDEX	REVISION	DATE
03	Designed By	Designer
02/07/26	Structural Eng	Checker
1-25	Reviewing By	Author
A3	Approved By	Approver
	Project Owner	Client Name

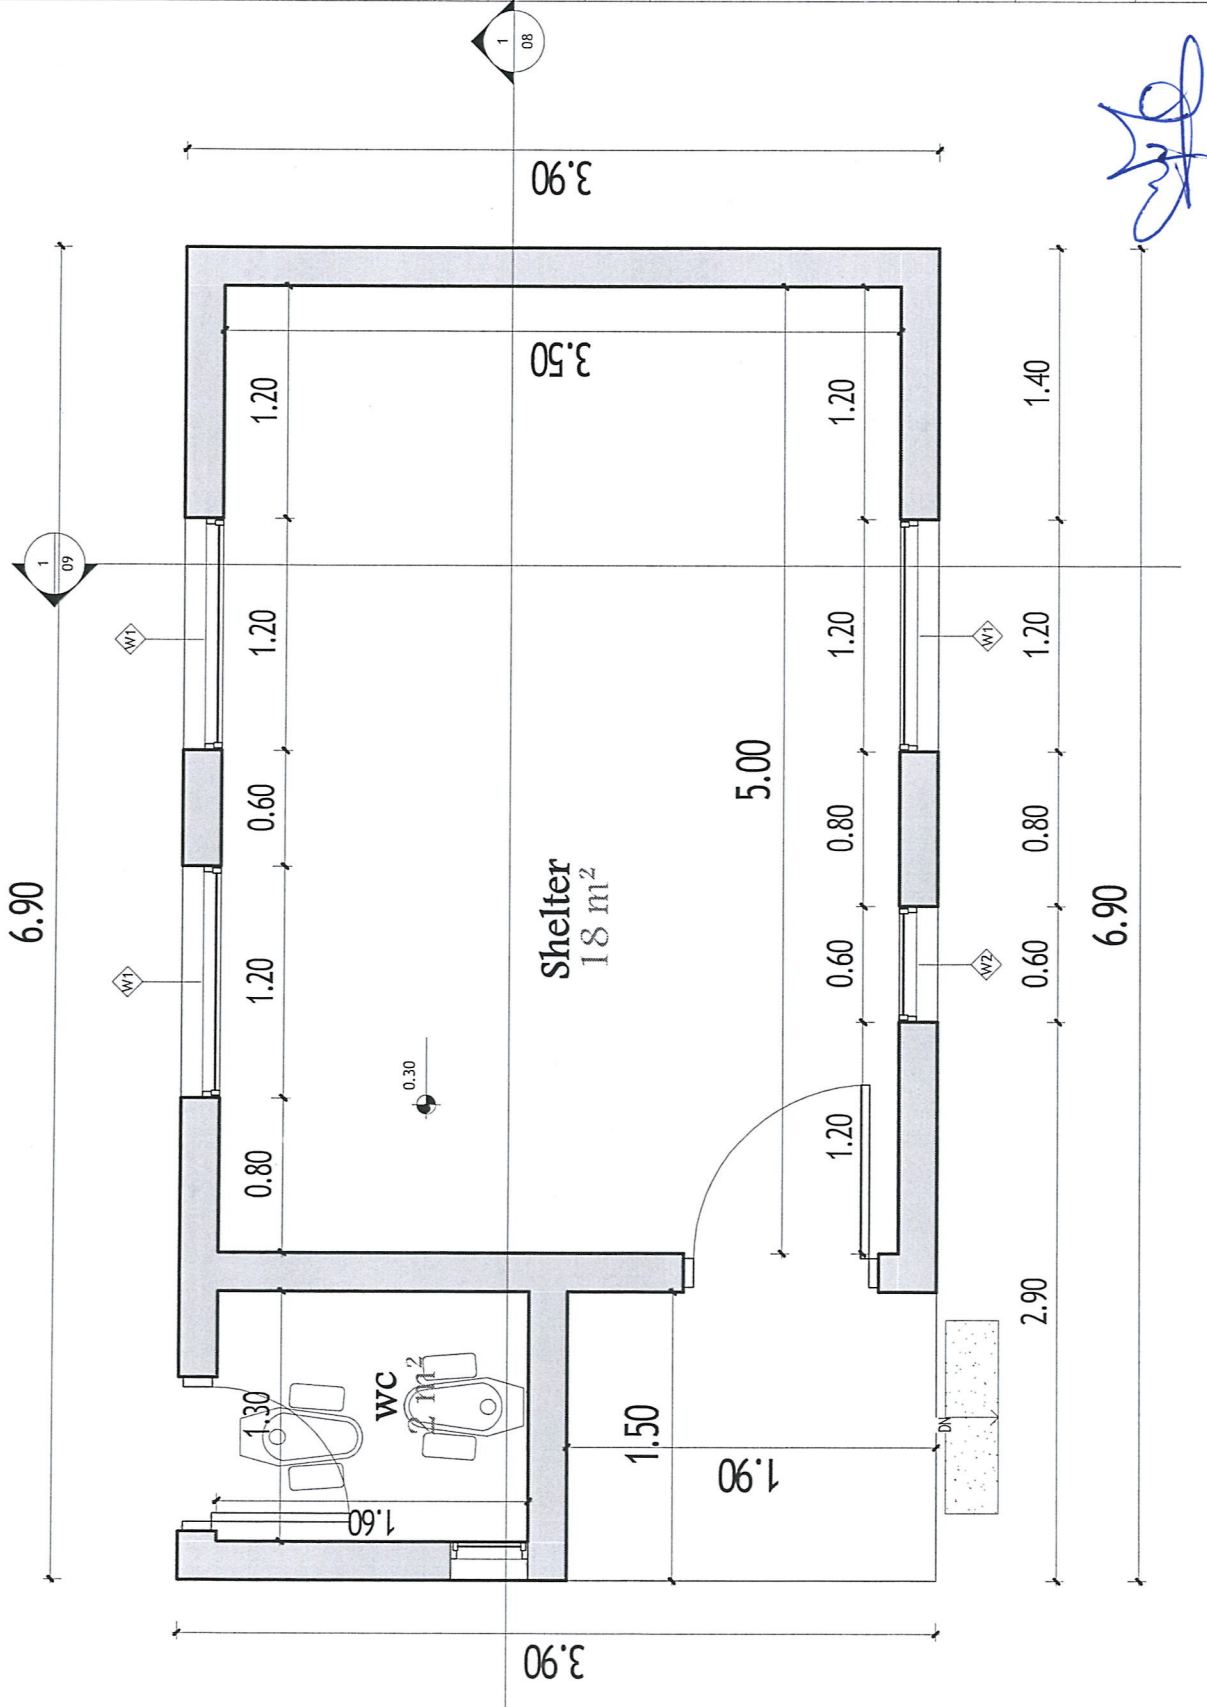

3.90

6.90

3.90

3.50

5.00

6.90

1.40

1.20

0.80

0.60

2.90

1.20

1.20

0.60

1.20

0.80

1.20

1.20

0.80

0.60

1.20


Shelter
18 m²

WC
1.30
1.60

1.50

1.90

0.30

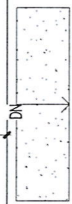




acted

212
Shelter
Al Hudaydah
Elevation 4

TD
02/07/26
Sheet A3
04

INDEX	REVISION	DATE
Designed By	Designer	
Structural Eng	Checker	
Reviewing By	Author	
Approved By	Approver	
Project Owner	Client Name	

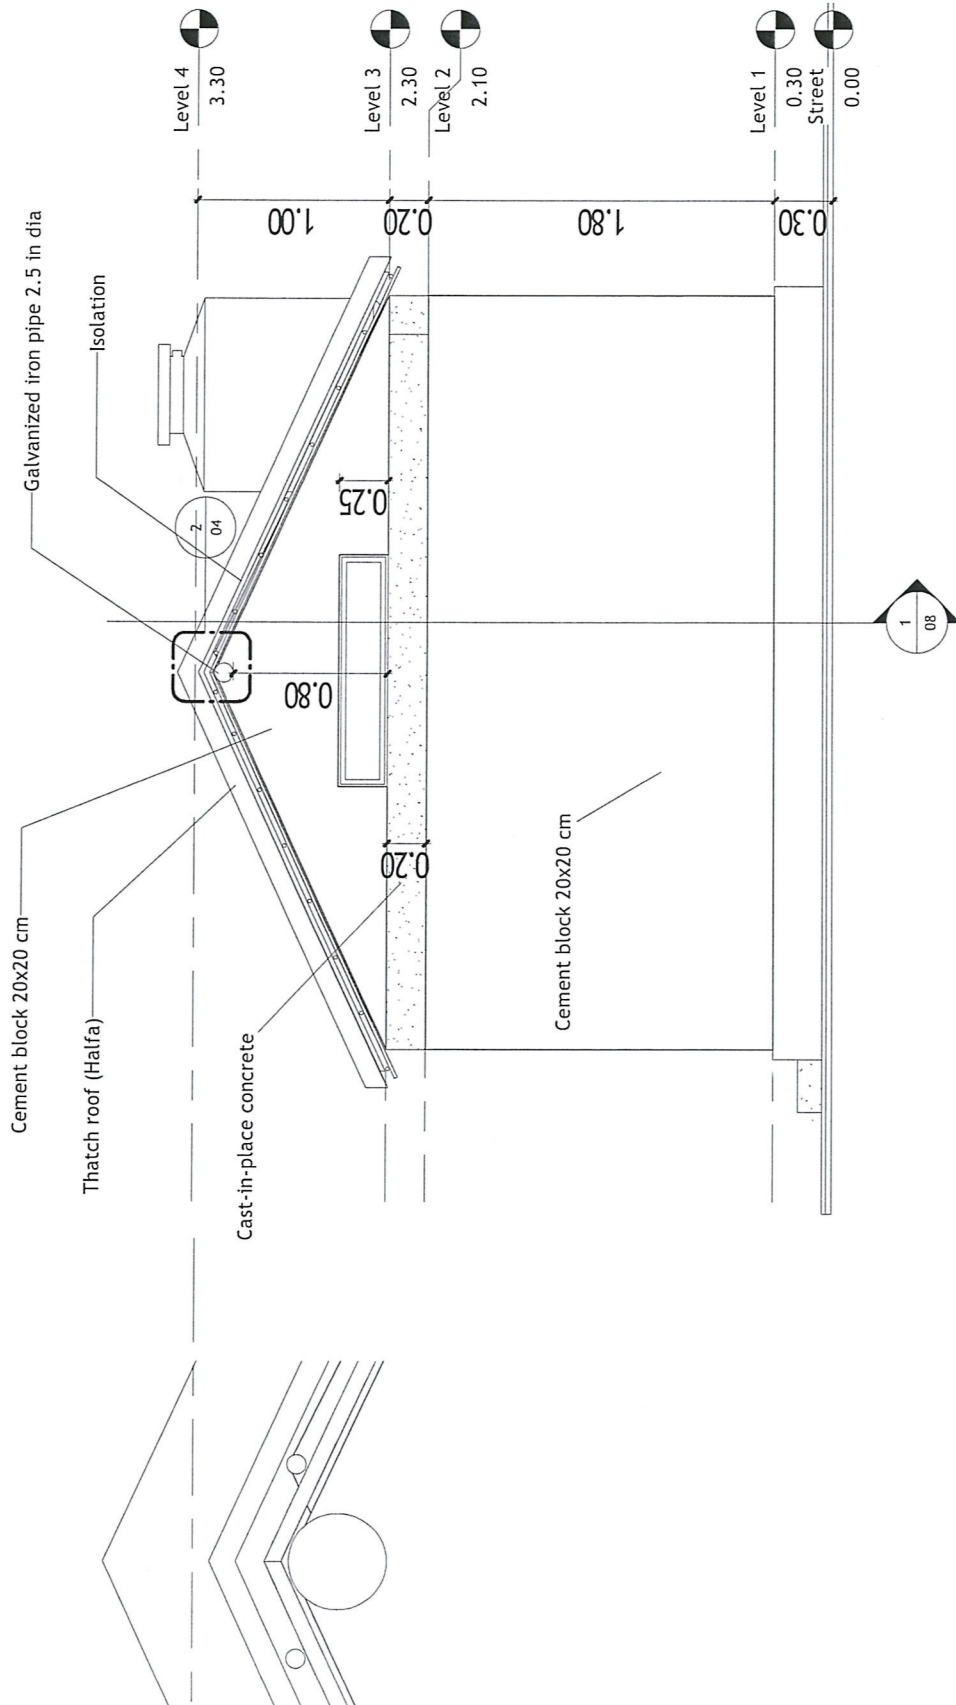



acted

212

Shelter


Al Hundaydah

Elevation 1

TD	05
02/08/26	
25	
AS	

INDEX	REVISION
Designed By	Designer
Structural Eng	Checker
Reviewing By	Author
Approved By	Approver
Project Owner	Client Name

DATE

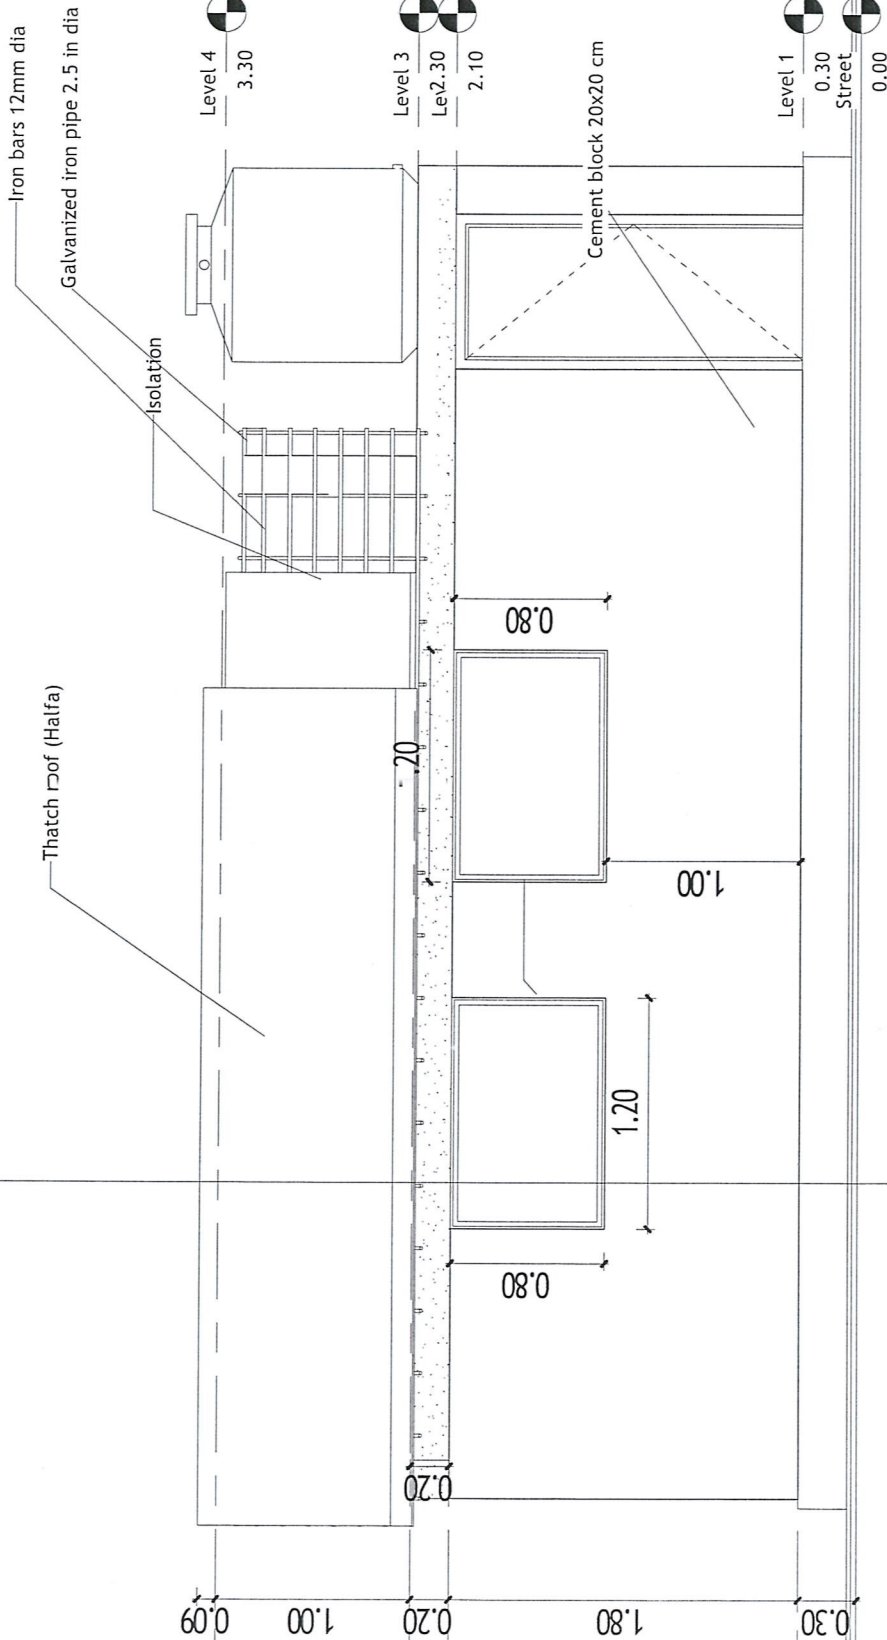

[Handwritten signature in blue ink]




acted

212 Shelter
Al Hudaydah

Elevation 2

TD
02/08/26
1 25 A3
06

INDEX	REVISION	DATE
Designed By	Designer	
Structural Eng	Checker	
Reviewing By	Author	
Approved By	Approver	
Project Owner	Client Name	

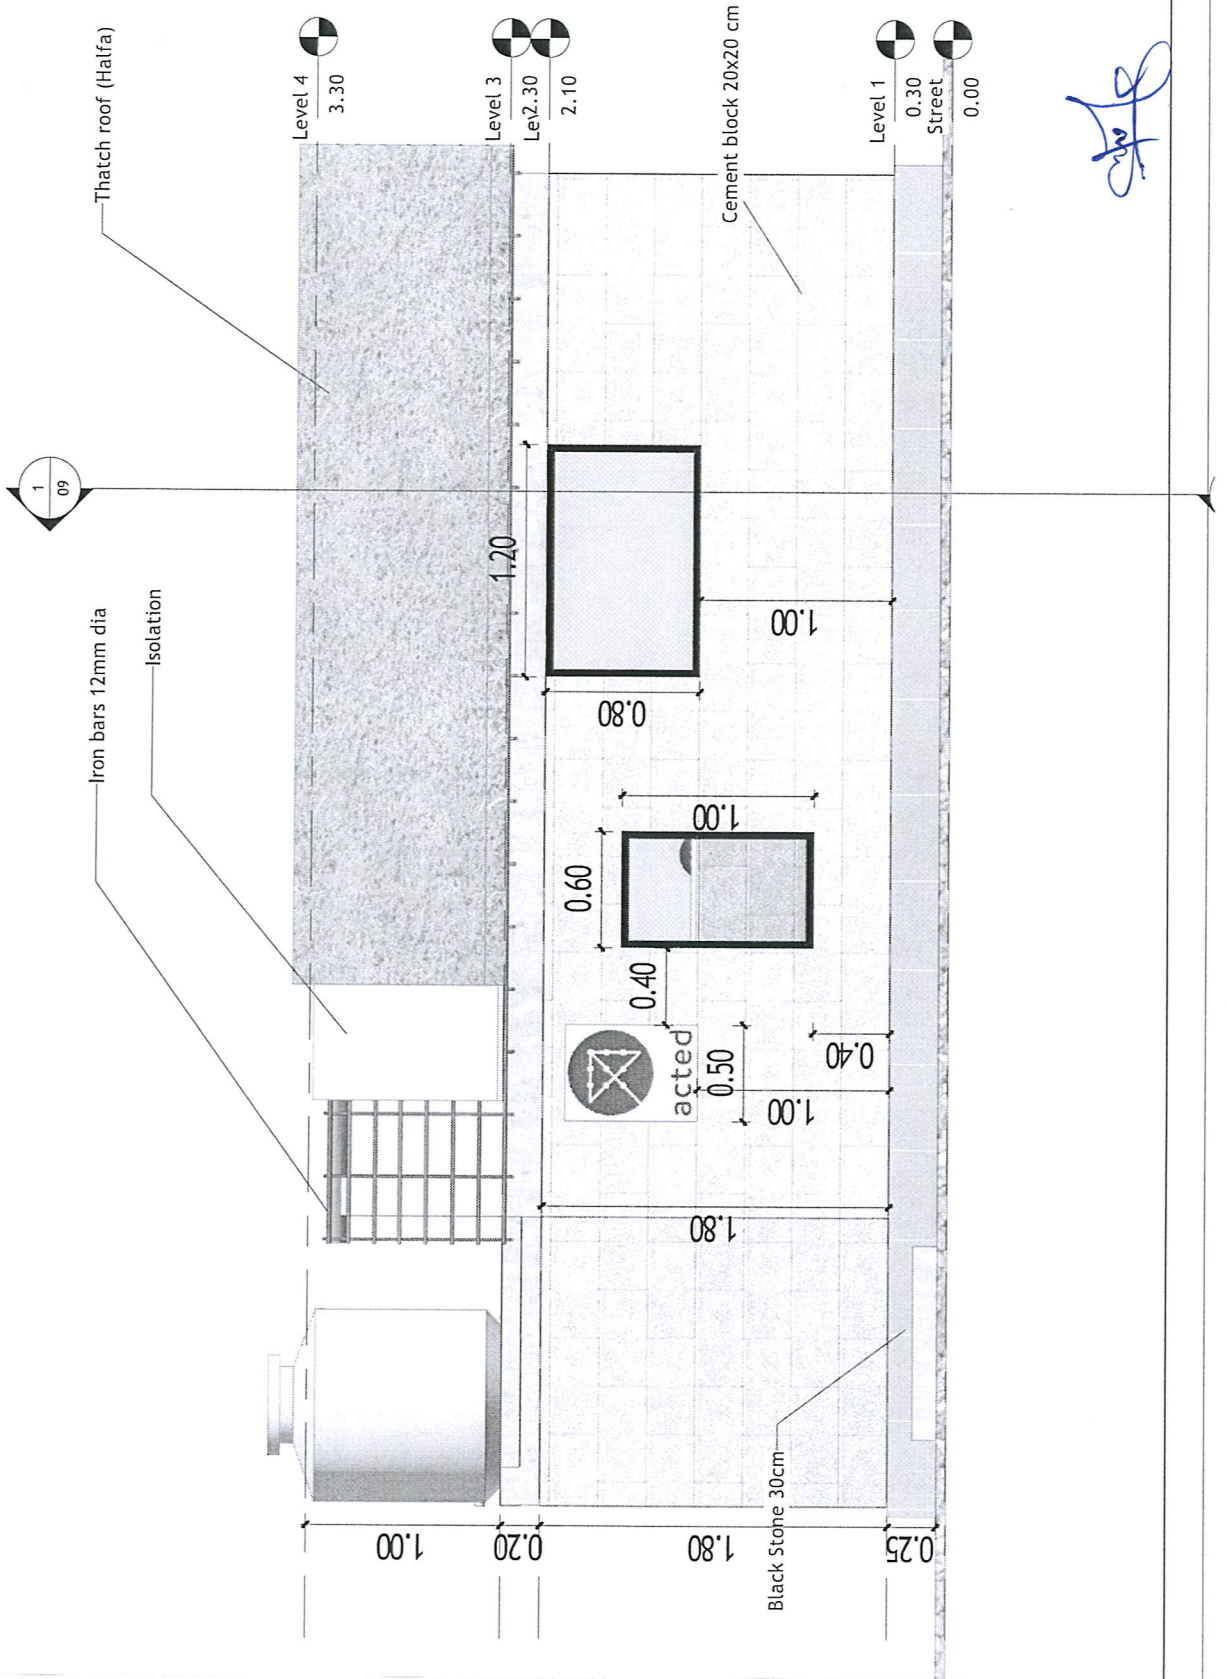



acted

212

Shelter

Al Hudaydah

Elevation 3

TD

07

INDEX

REVISION

DATE

Designed By

Designer

Structural Eng

Checker

Reviewing By


Author

Approved By

Approver

Project Owner

Client Name

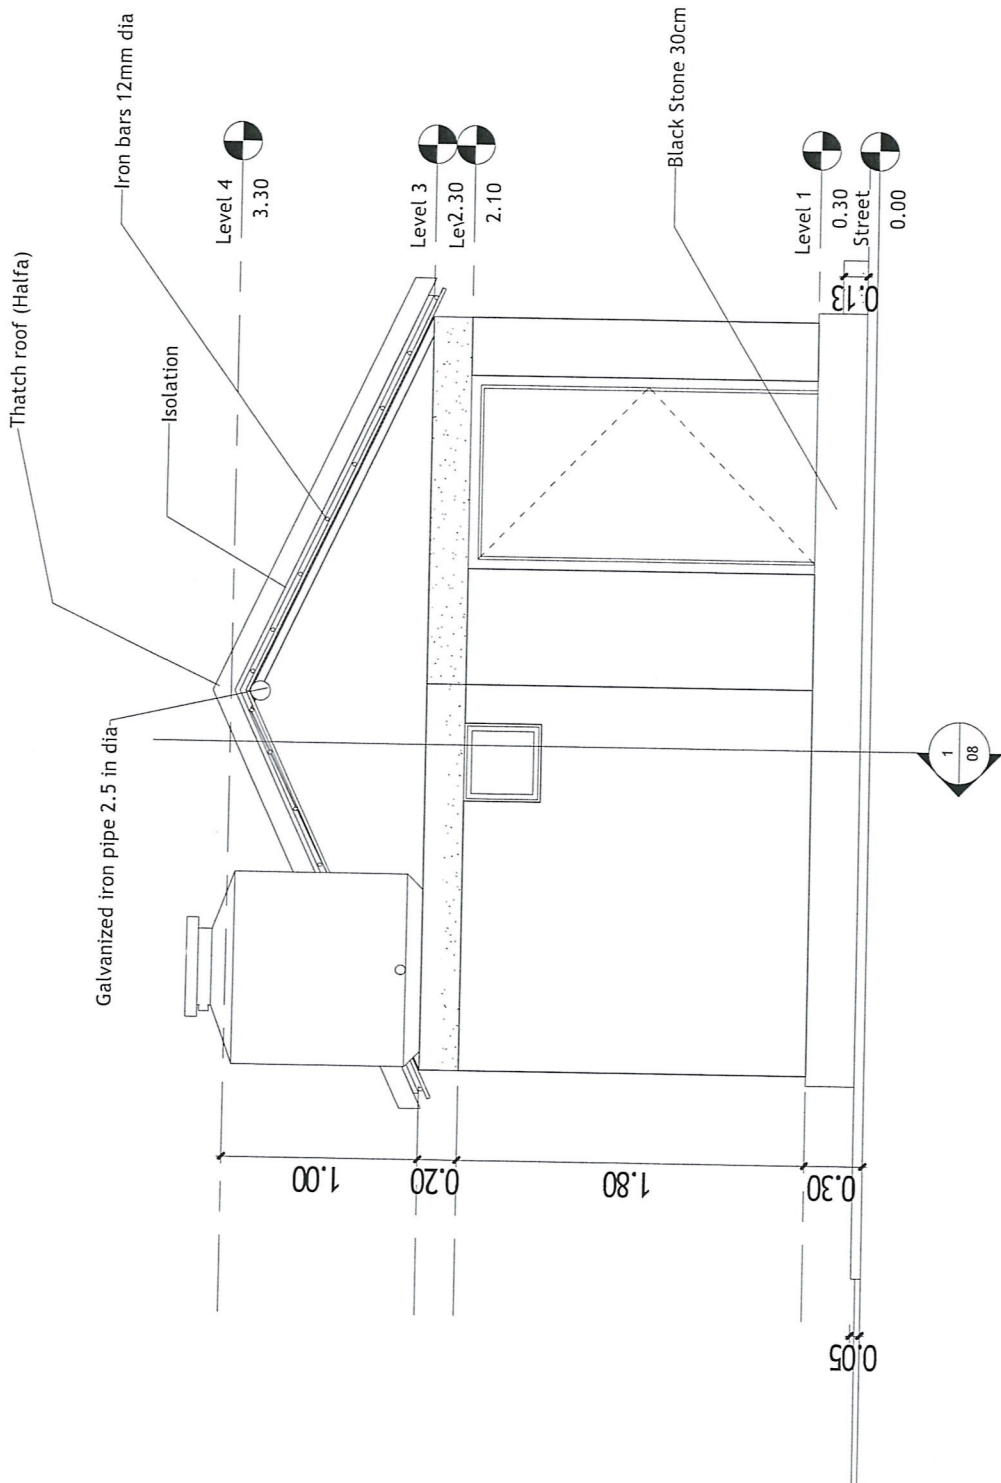




acted

212 Shelter
Al Hudaydah
Section 1-1

TD
02/08/26
A3

08

INDEX	REVISION	DATE
Designed By	Designer	
Structural Eng	Checker	
Reviewing By	Author	
Approved By	Approver	
Project Owner	Client Name	

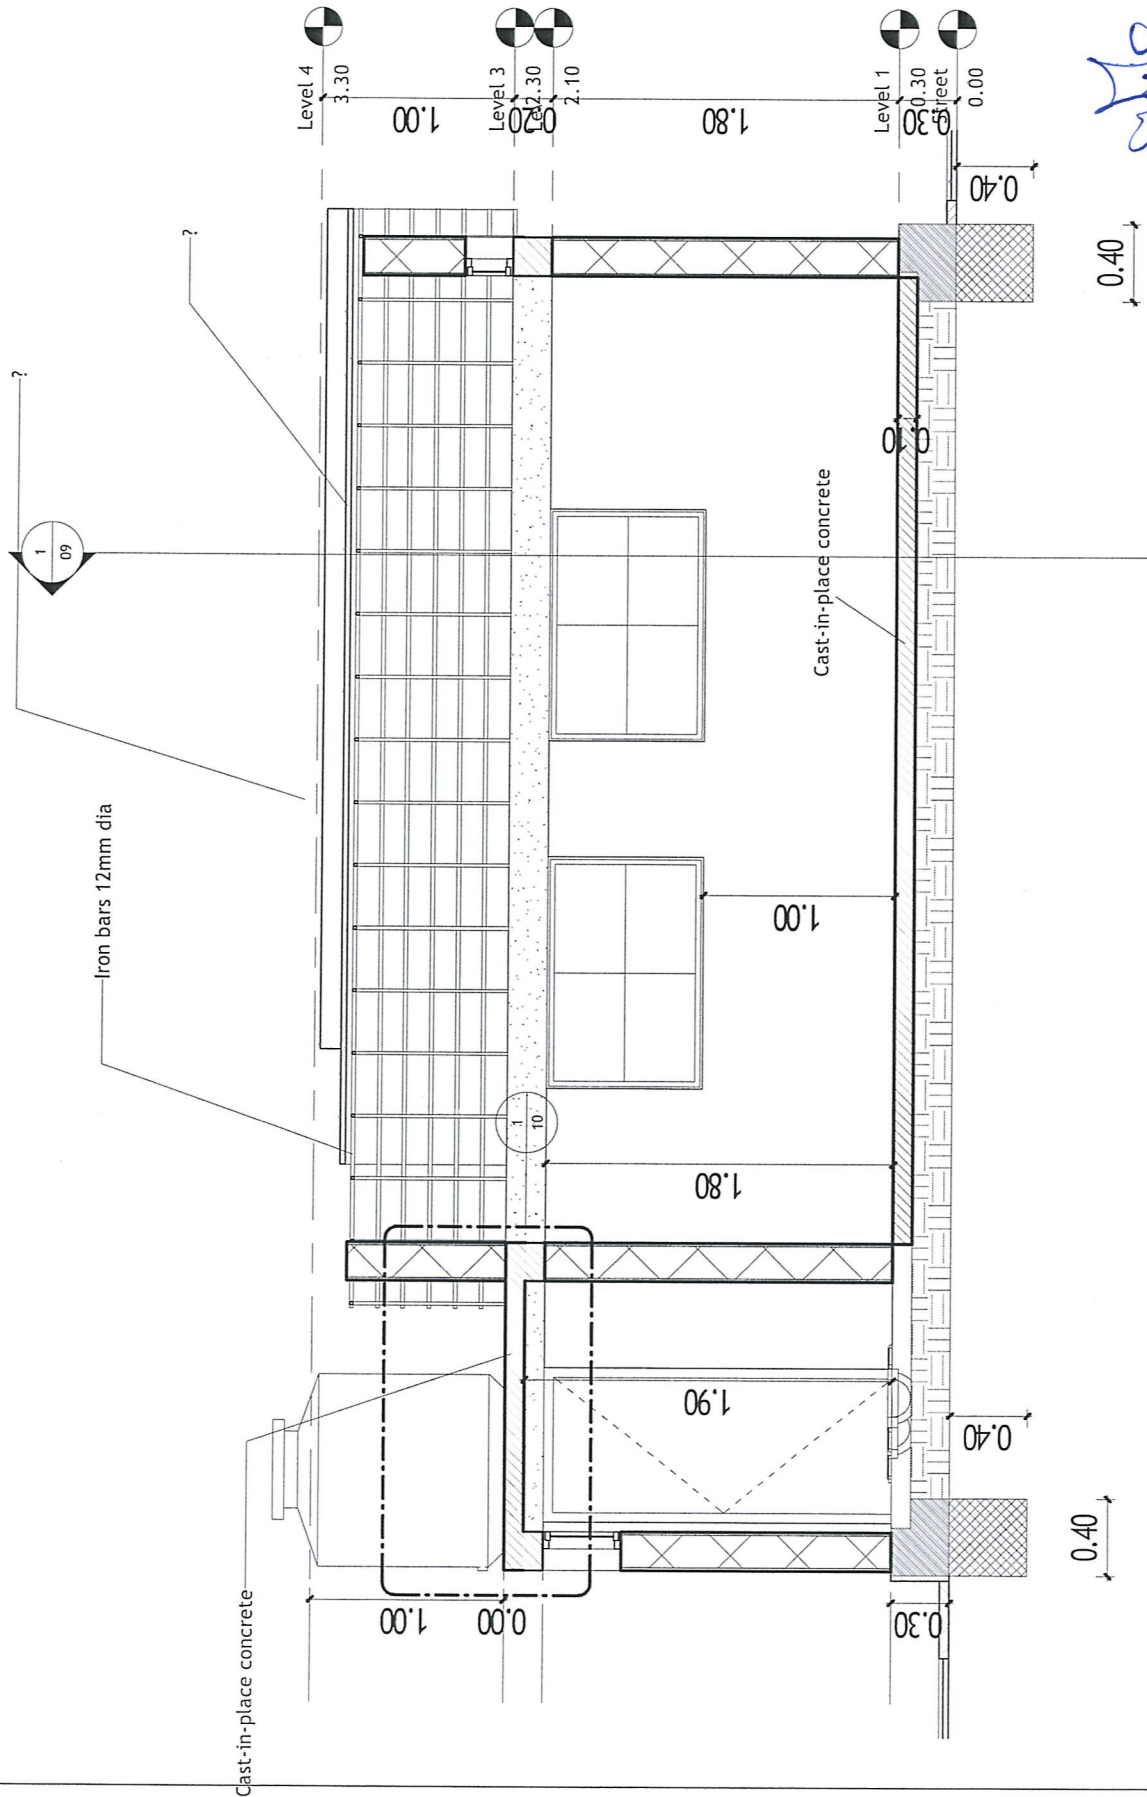




acted

212
Shelter
Al Hidaydah
Section 2-2

TD
02/08/26
1 25
A3

09

INDEX	REVISION	DATE
Designed By	Designer	
Structural Eng	Checker	
Reviewing By	Author	
Approved By	Approver	
Project Owner	Client Name	

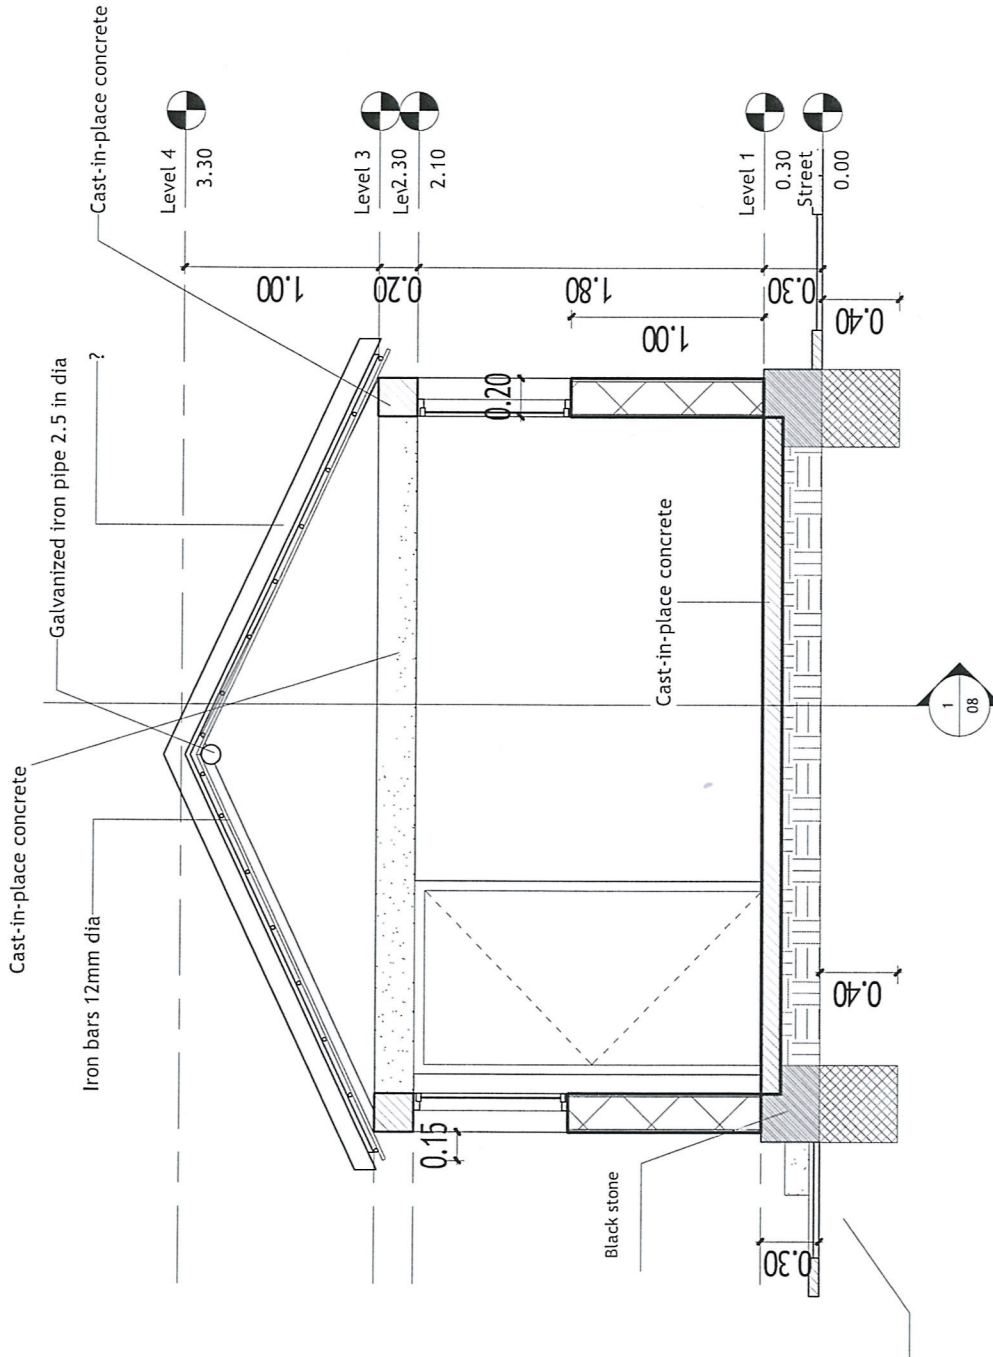



acted

212
Shelter
Al Hudaydah

Details of steel

NO.	DATE	DESCRIPTION
02	15/26	
1	15	A3
001		eng

10

INDEX	REVISION	DATE	NO.
Designed By	Designer		
Structural Eng	Checker		
Reviewing By	Author		
Approved By	Approver		
Project Owner	Client Name		

