

DETAIL A: Roof Access Cover
Not to scale

PROJECT

TEAM

DRAWING DETAILS:



acted

15FYR

Al-Dhaalee

Designed By:

FYR TECHNICAL TEAM

Checked and Approved By:

PROJECT OFFICER

Drawing Name:

Water Tank 12m3

Site Name:

Qaatabah

Drawing Number:



1-2

Drawing Date:

22/02/2026

Drawing Rev.:

A.001

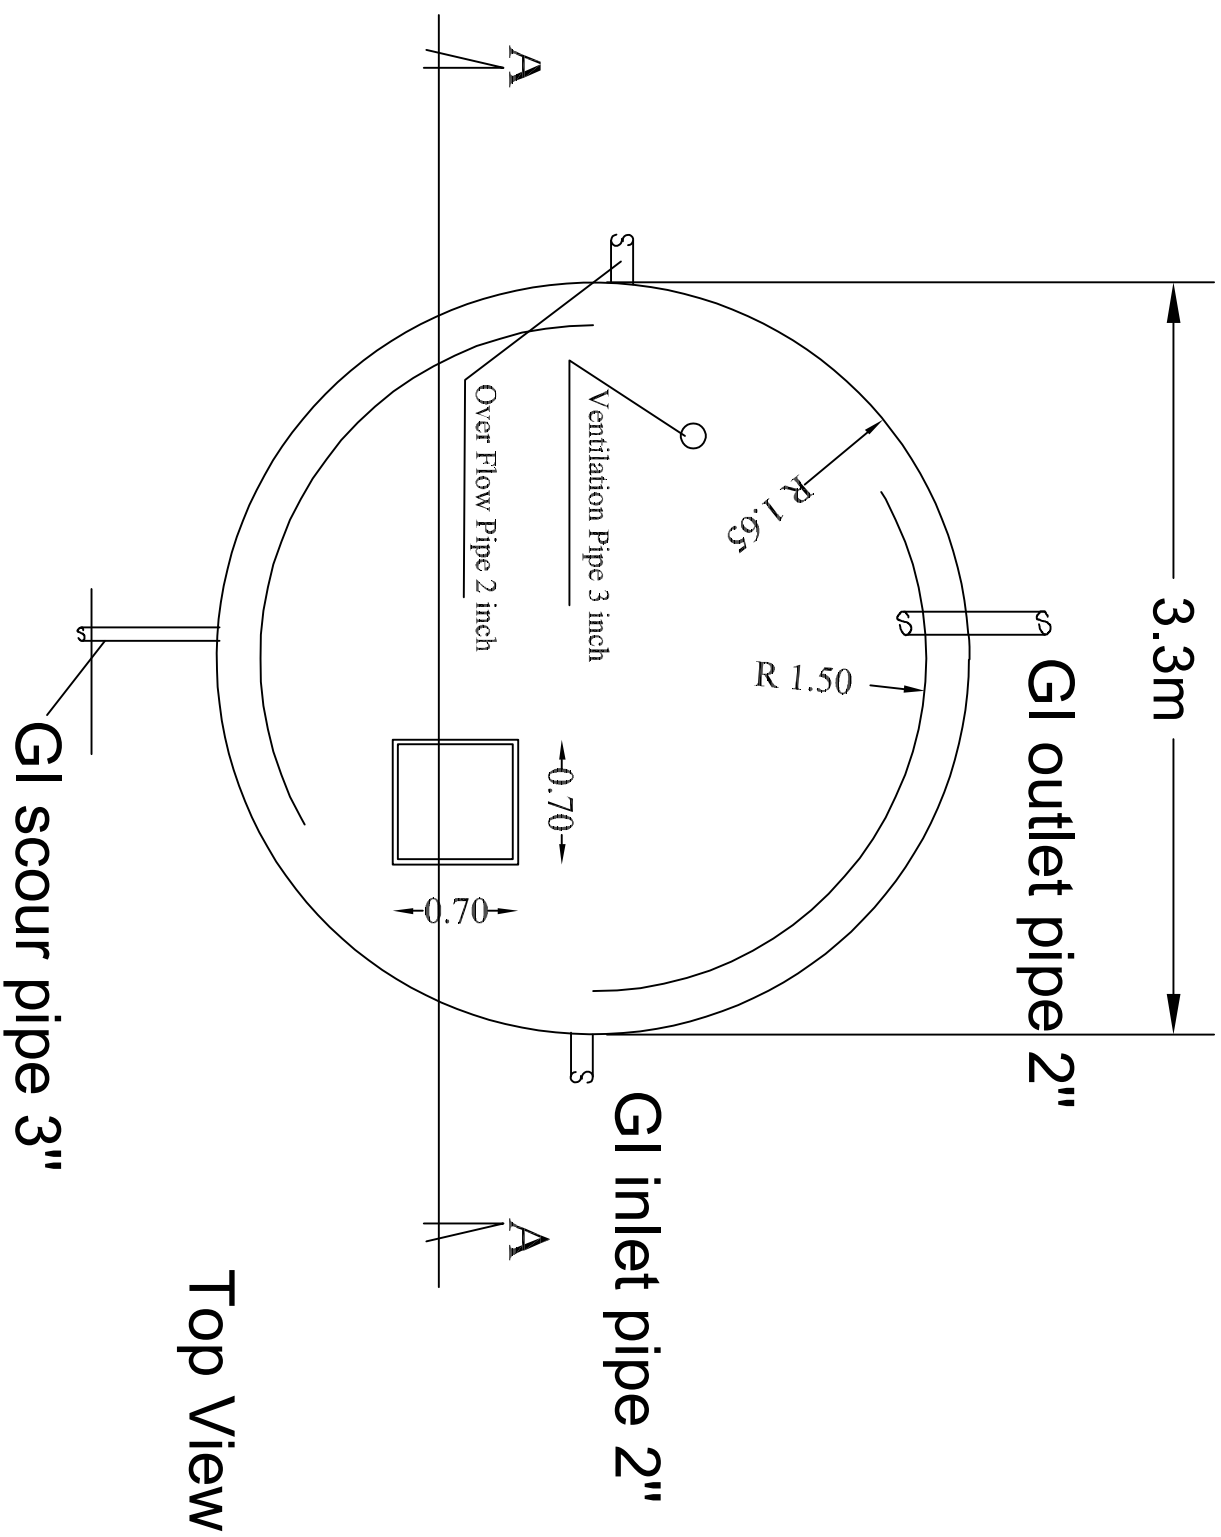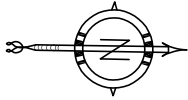

PROJECT



acted

15FYR
Al-Dhaalee

TEAM

Designed By:

FYR TECHNICAL TEAM

Checked and Approved By:

PROJECT OFFICER

DRAWING DETAILS:

Drawing Name:

Water Tank 12m³

Site Name:

Qatabah

Drawing Number:


1-1

Drawing Date:

22/02/2026

Drawing Rev.:


A.001

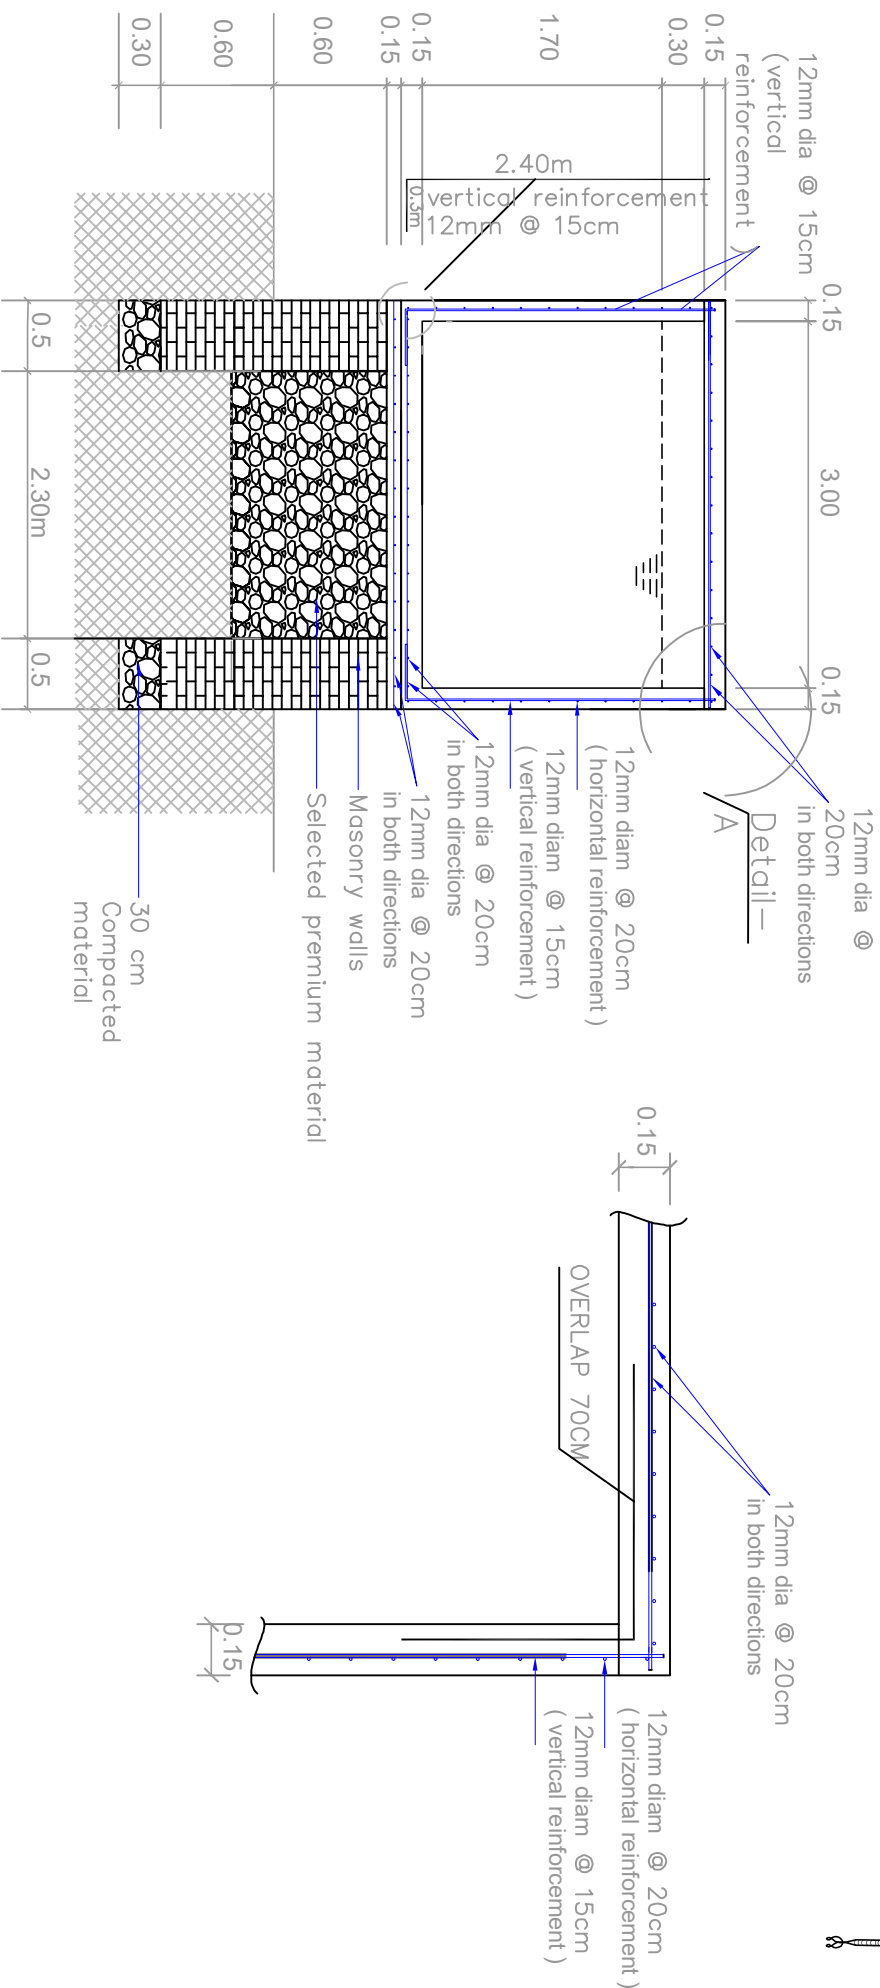

Use concrete 1:2:4 for all members

DRAWING DETAILS:

Drawing Rev
A.001

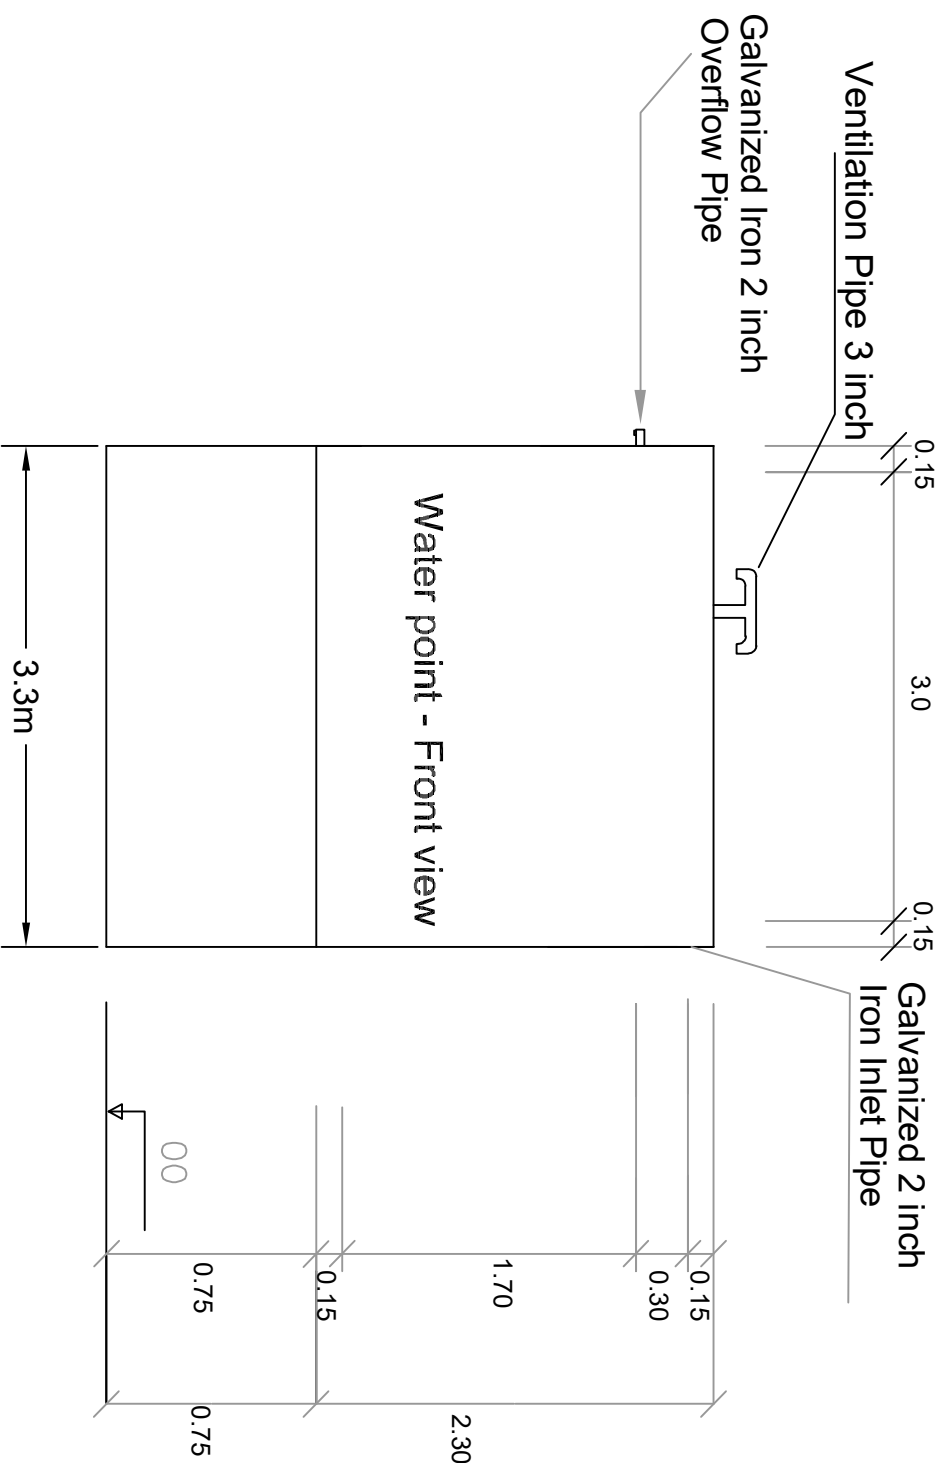

DRAWING DETAILS:

A.001

