


| الرمز | العرض<br>(m) | الارتفاع<br>(m) | الجلبة<br>(m) | الوصف          |
|-------|--------------|-----------------|---------------|----------------|
| W1    | 1            | 1.3             | 0.9           | نافذة ألومنيوم |
| W2    | 1            | 0.7             | 1.5           | نافذة ألومنيوم |
| W3    | 1            | 1.3             | 1.8           | نافذة ألومنيوم |
| D1    | 1            | 2.2             | -             | باب حديد       |




|                      |                          |
|----------------------|--------------------------|
| Name of the Drawings | Plan of the Ground Floor |
| Type of Drawing      | Architectural            |
| Prepared By          | Program team             |
| No. of the drawing   | 1                        |

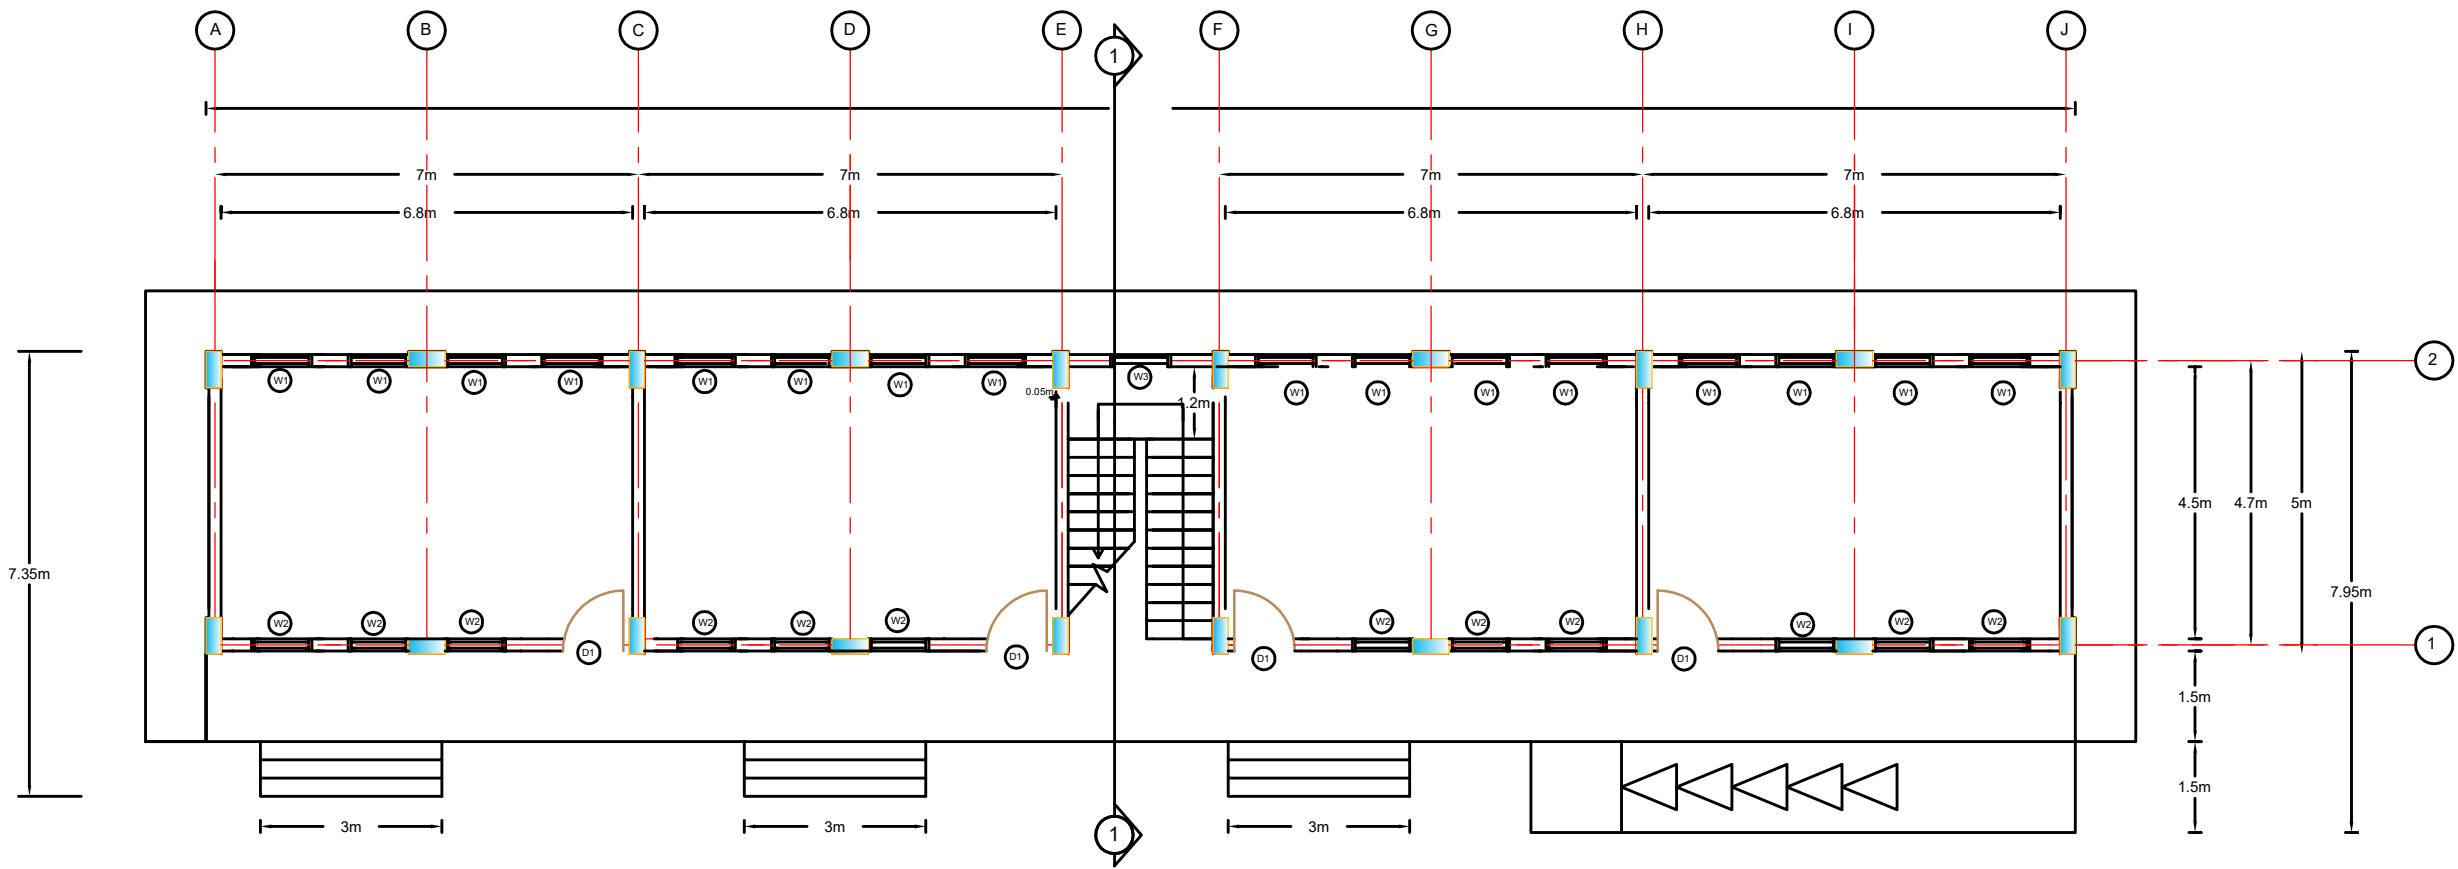

Plan of the Ground Floor




|                      |               |
|----------------------|---------------|
| Name of the Drawings | The roof      |
| Type of Drawing      | Architectural |
| Prepared By          | Program team  |
| No. of the drawing   | 2             |

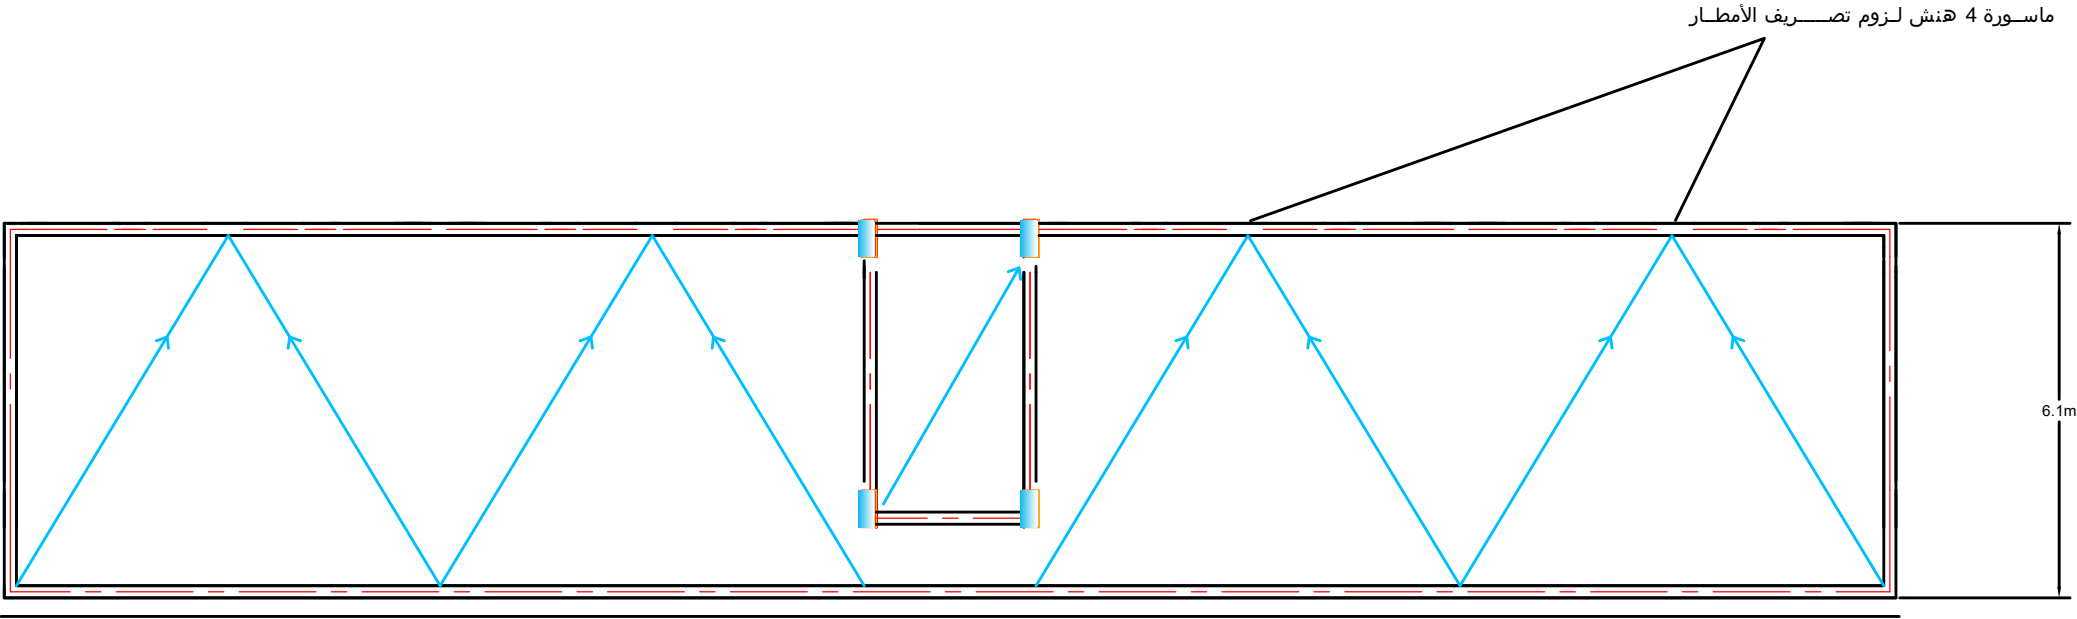

The Sloping Layer




|                      |                |
|----------------------|----------------|
| Name of the Drawings | Section ( 1-1) |
| Type of Drawing      | Architectural  |
| Prepared By          | Program team   |
| No. of the drawing   | 3              |

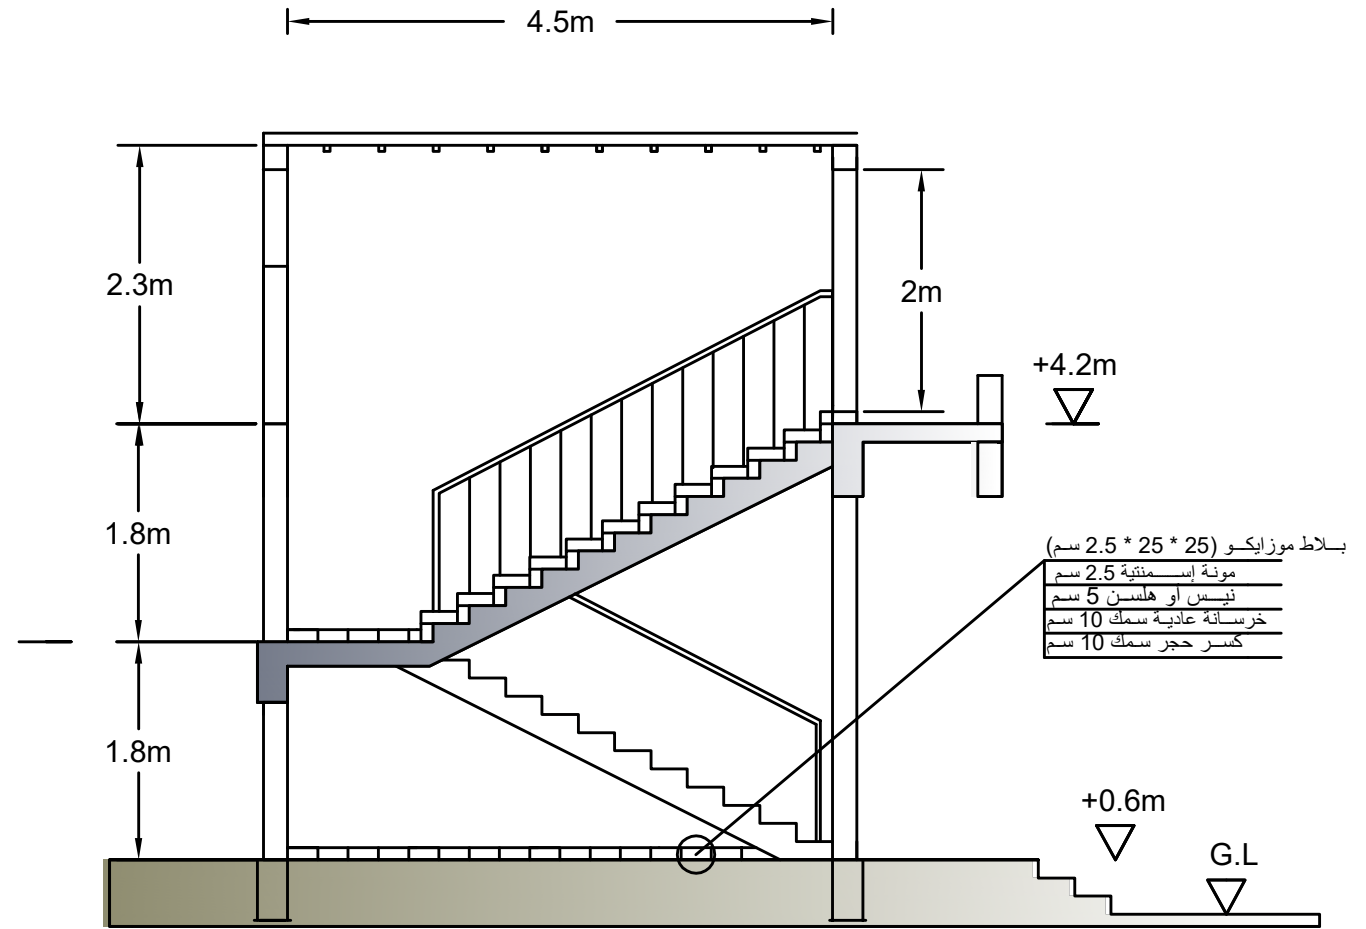

Section ( 1-1)




|                      |                     |
|----------------------|---------------------|
| Name of the Drawings | The Front elevation |
| Type of Drawing      | Architectural       |
| Prepared By          | Program team        |
| No. of the drawing   | 4                   |

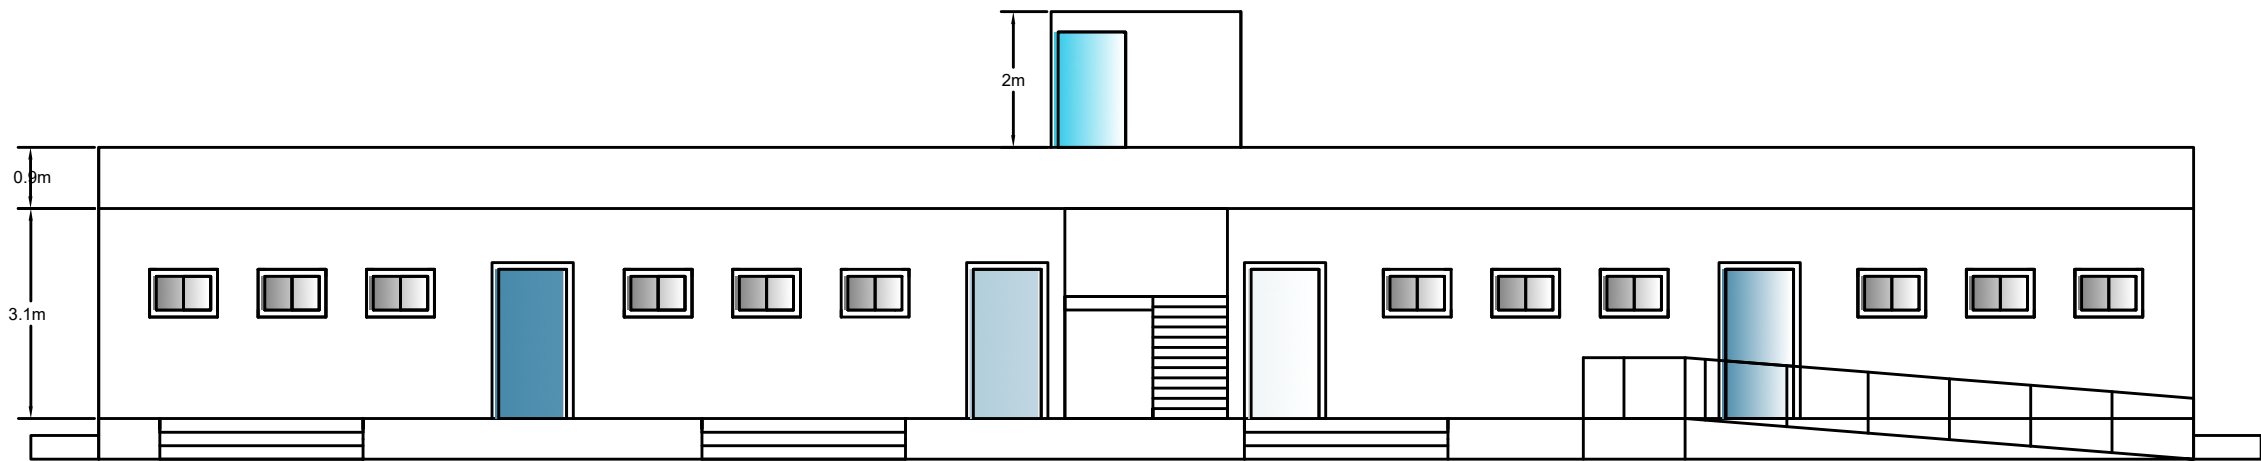

The Front Elevation



|                      |                    |
|----------------------|--------------------|
| Name of the Drawings | The Back elevation |
| Type of Drawing      | Architectural      |
| Prepared By          | Program team       |
| No. of the drawing   | 5                  |

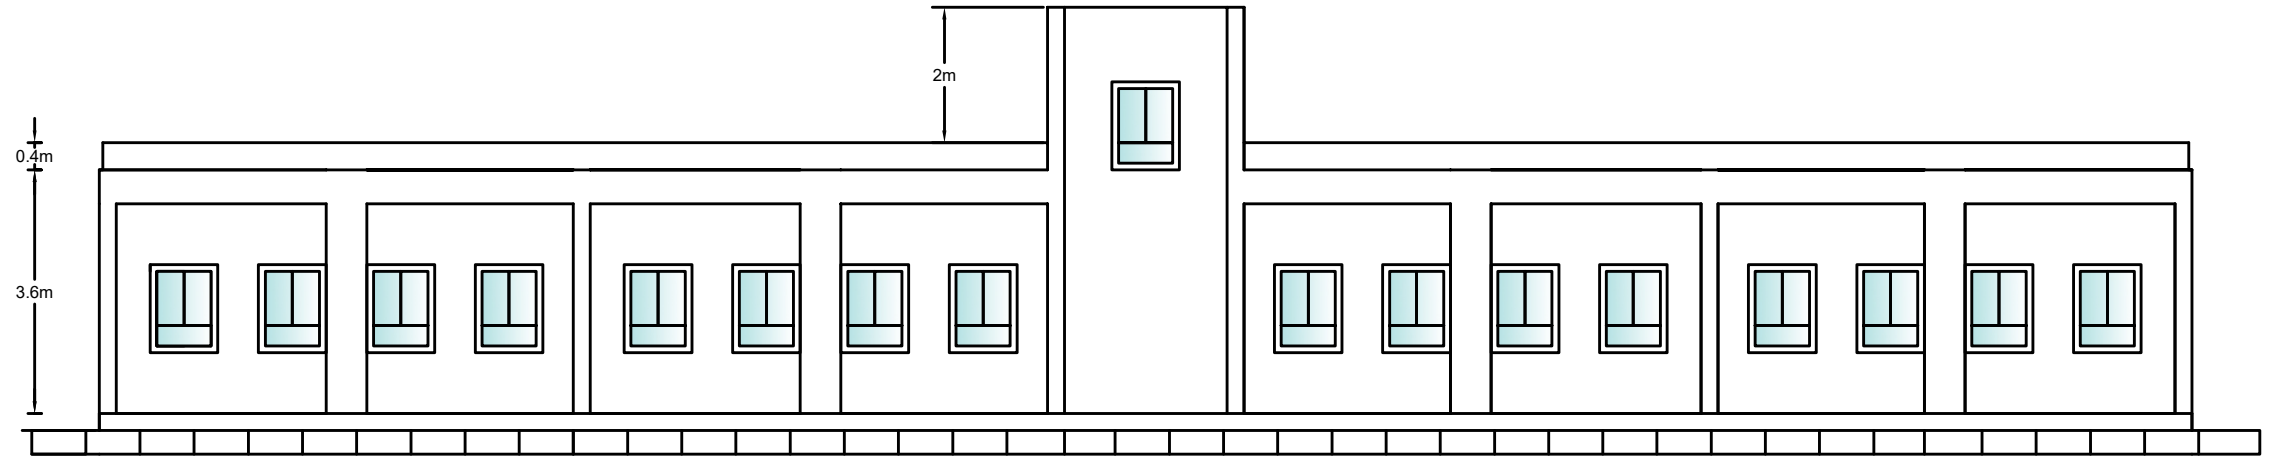

The Back Elevation