

Implemented by:



Project Name :

Water source rehabilitation

Qbab Village
Al-awadhi dist.
Al Dhale'a Gov.
Taiz Gov.



Units :

Scale : N.T.S

Sheet No. : 1

Revised by :

Approved by:

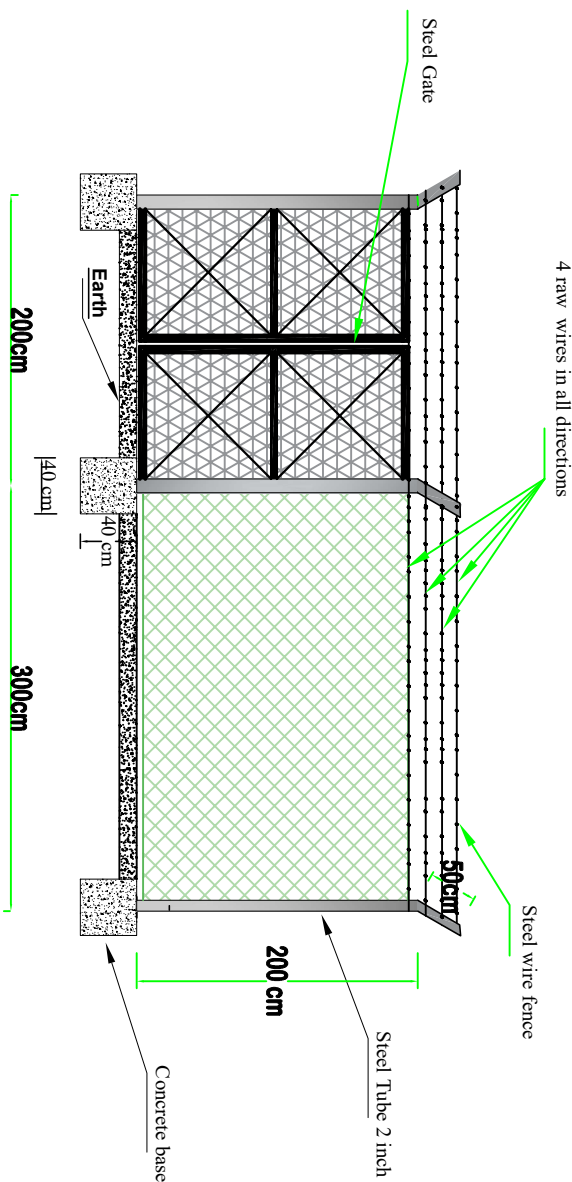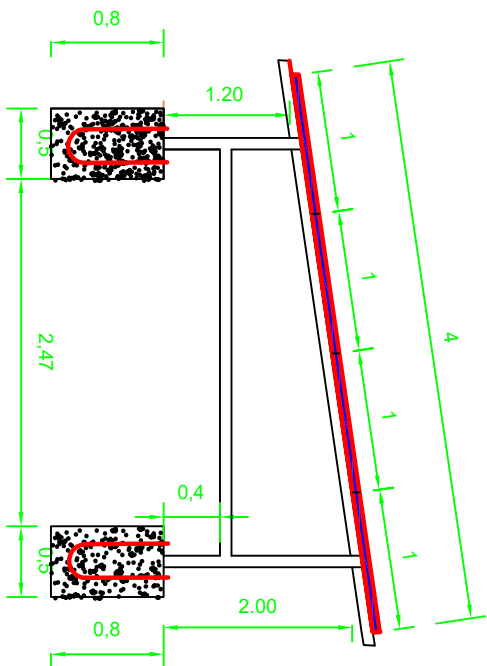

Steel Gate and Wire Fence For Solar Panel