

1. ALL DIMENSIONS ARE IN METERS AND ALL ELEVATIONS AND COORDINATE VALUES ARE IN METERS UNLESS NOTED OTHERWISE.

2. THIS DRAWING SHALL BE READ WITH APPROVED PROJECT GUIDELINES SETTING OUT PLAN DRAWING.

Factory:



Drawing Title:
Electrical Single
Line Diagram

SCALE	DWG NO.	Page NO.
-------	---------	----------

Drawn By:	Checked By:	Approved By:
MA		

Date: 1404-2025		
-----------------	--	--

[illegible]


REVISIONS				
ZONE	REV	DESCRIPTION	DATE	APPROVE

[illegible]


--	--	--	--	--

FORM REF.:	SHEET:	RE

1. ALL DIMENSIONS AND ELEVATIONS ARE IN CENTIMETERS AND METERS RESPECTIVELY, UNLESS OTHERWISE MENTIONED.
2. ALL DIMENSIONS TO BE CHECKED AND CONFIRMED ON SITE BEFORE COMMENCEMENT OF ANY WORK.
3. ANY DISCREPANCY TO BE REPORTED TO THE UNOPS SITE ENGINEER/ PROJECT MANAGER PROMPTLY BEFORE PROCEEDING.
4. EARTHING PIT SHALL BE CARRY OUT AS BE SITE ENGINEER INSTRUCTION.
5. EARTHING PIT AND LIGHTNING PIT SHOULD BE CONNECTED BY EARTHING CABLE WITH SIZE 1c*25SQRMM.

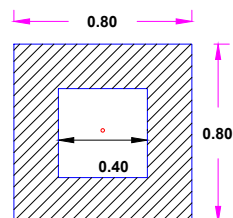

PLAN

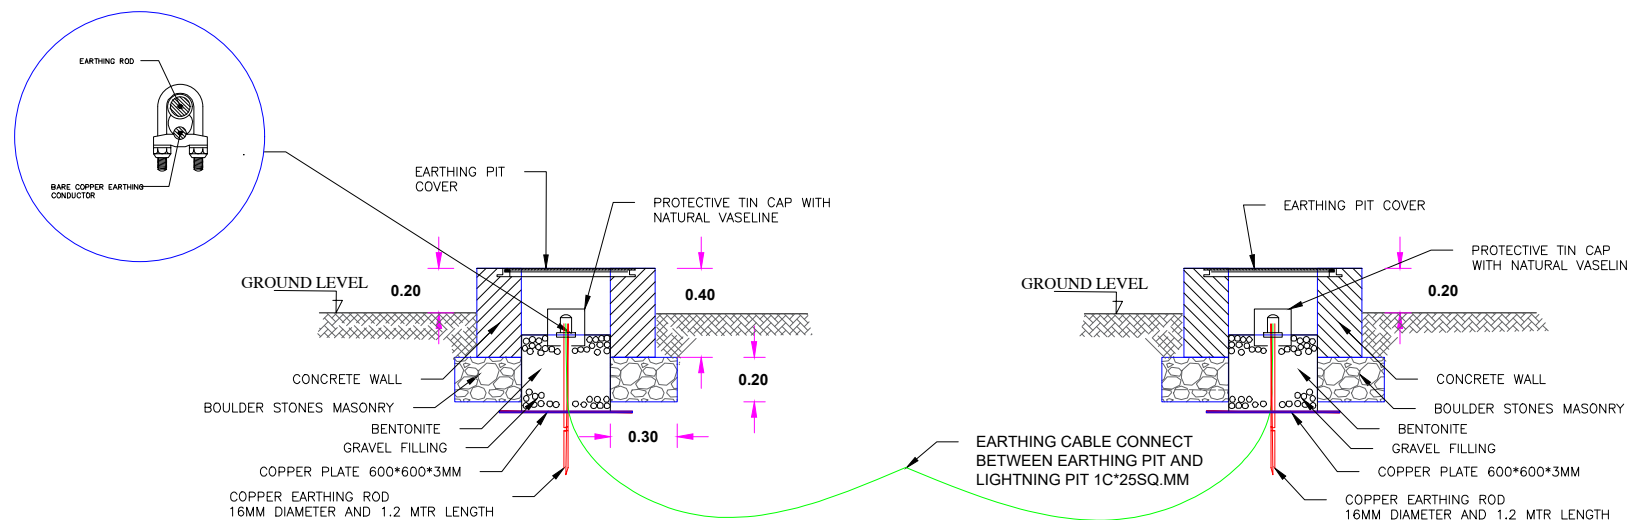

EARTHING PIT DETAIL

LIGHTNING PIT DETAIL

REVISIONS				
ZONE	REV	DESCRIPTION	DATE	APPROVE
FORM REF.:		SHEET:		RE
		AO		06