


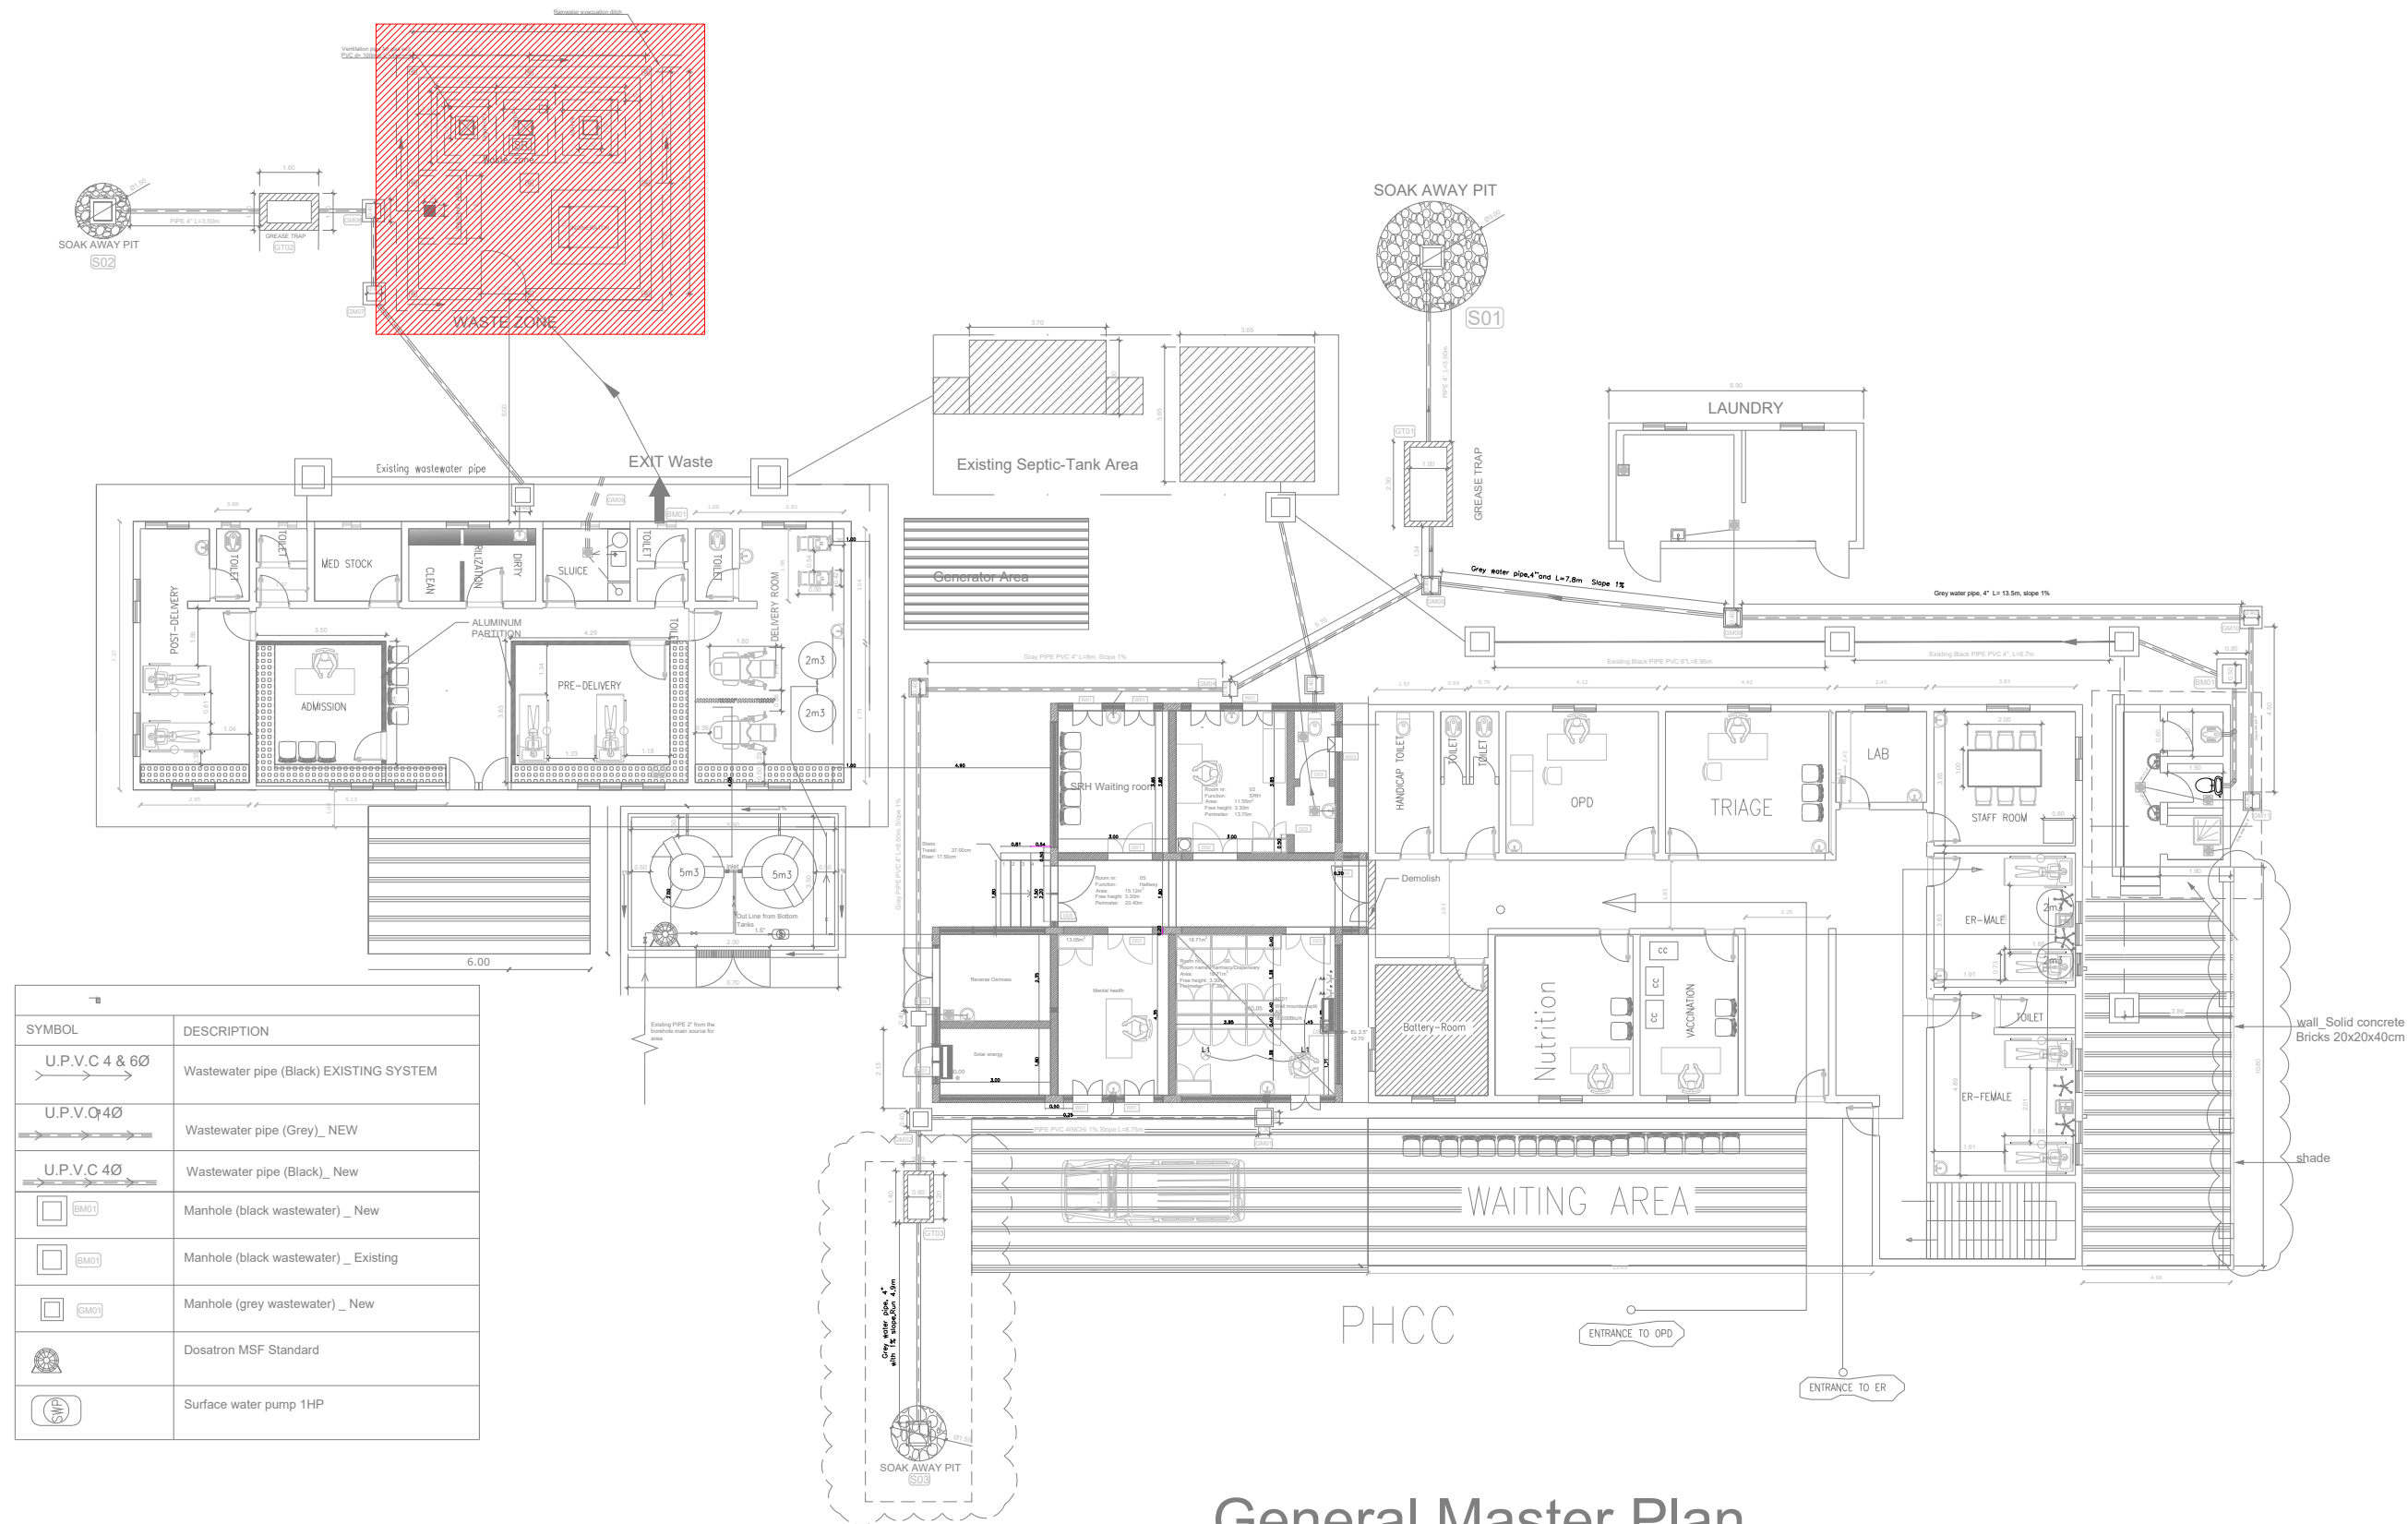

SYMBOL	DESCRIPTION
	Wastewater pipe (Black) EXISTING SYSTEM
	Wastewater pipe (Grey)_ NEW
	Wastewater pipe (Black)_ New
	Manhole (black wastewater) _ New
	Manhole (black wastewater) _ Existing
	Manhole (grey wastewater) _ New
	Dosatron MSF Standard
	Surface water pump 1HP

General Master Plan

Works needs to be done

Rev	Description	Date	Dgn	Chk	App
-		5/5/26	RM	-	-
Developer					
MSF OCB YEMEN					
Project Title					
SHADE CONSTRUCTION					
Contractor					
Originator					
Aden Lahj Project - AL Farshah - Tur AL baha					
Drawing Title					
Drawn MOHAMMED ALASKARI Scale A3					
Designed MOHAMMED ALASKARI					
Checked - Status					
Approved -					
Drawing No. AL FARSHAH - 01					Rev -