


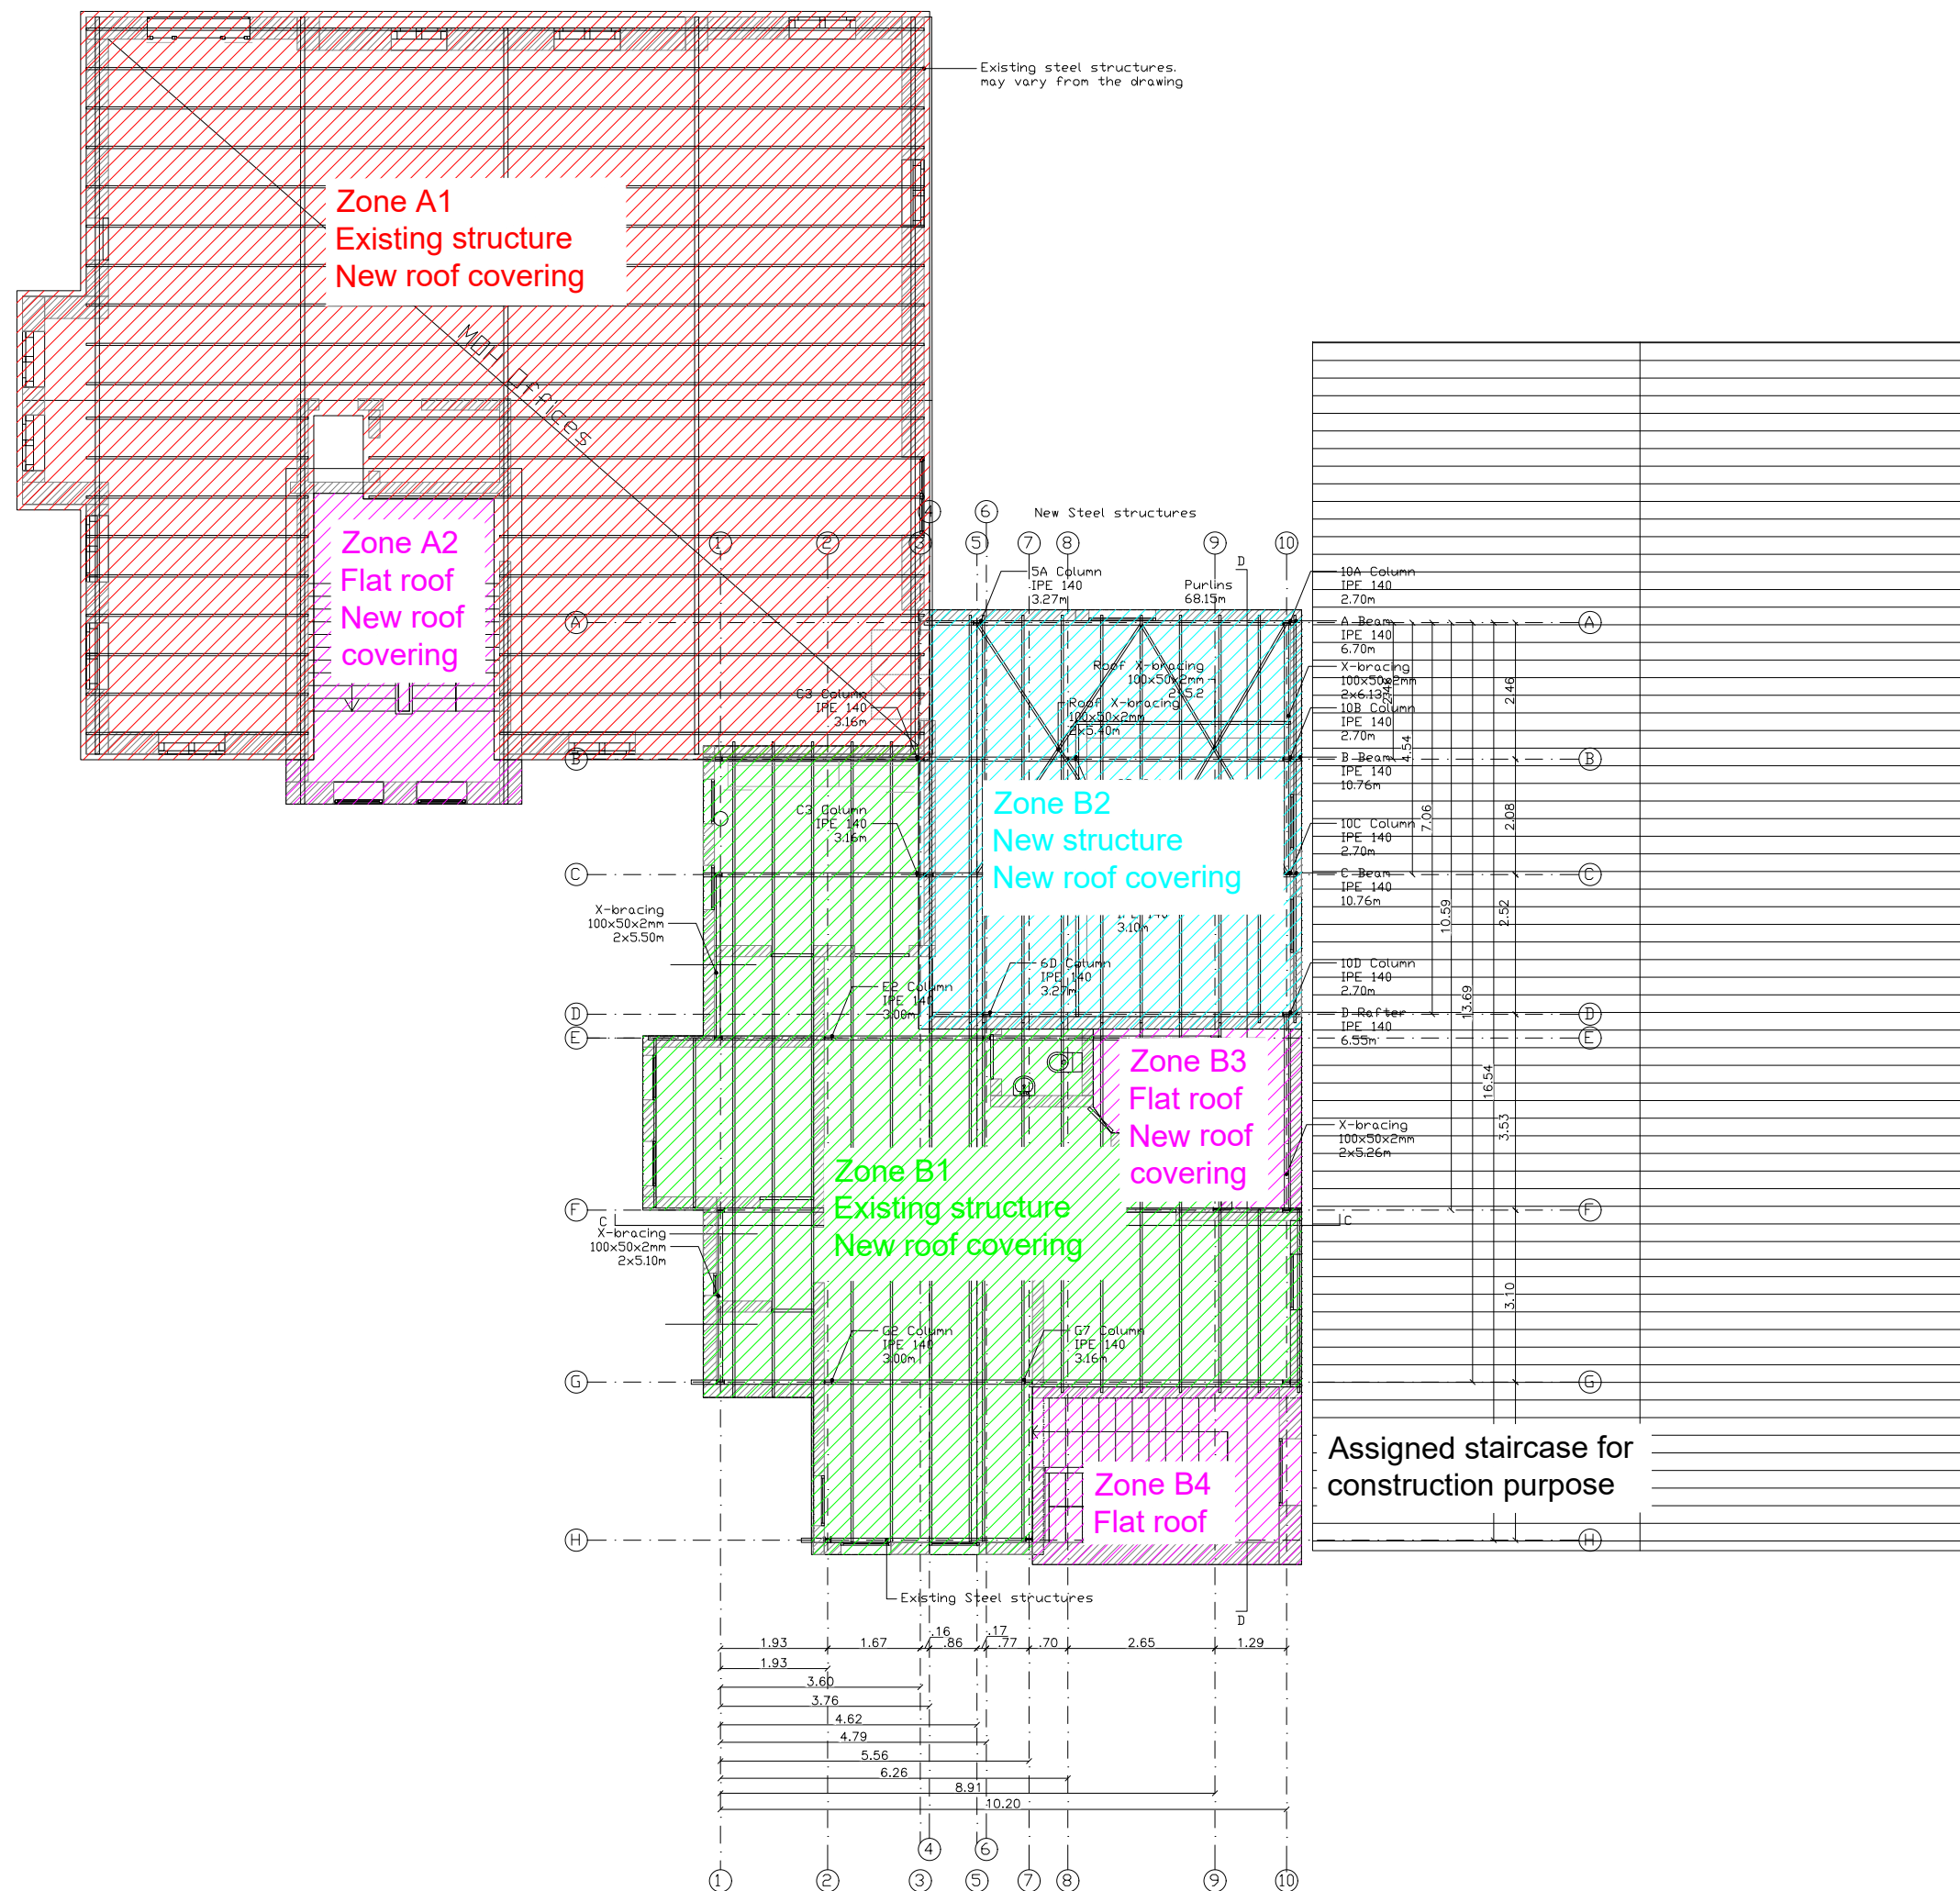

—	FIRST ISSUE	12/07/26	CM		
Rev	Description	Date	Dgn	Chk	App
Developer					
					
MSF OCB Yemen					
Project Title					
Mocha Hospital					
Contractor					
Originator					
Mocha hospital					
Drawing Title					
CEmONC roof - Construction plan					
Drawn	CONST.MAN	Scale	A3, 1:125		
Designed	CONST.MAN	Status	Issued for tender		
Checked					
Approved	—				
Drawing No.			Rev		
CEM-ARC-PLN-03					—