
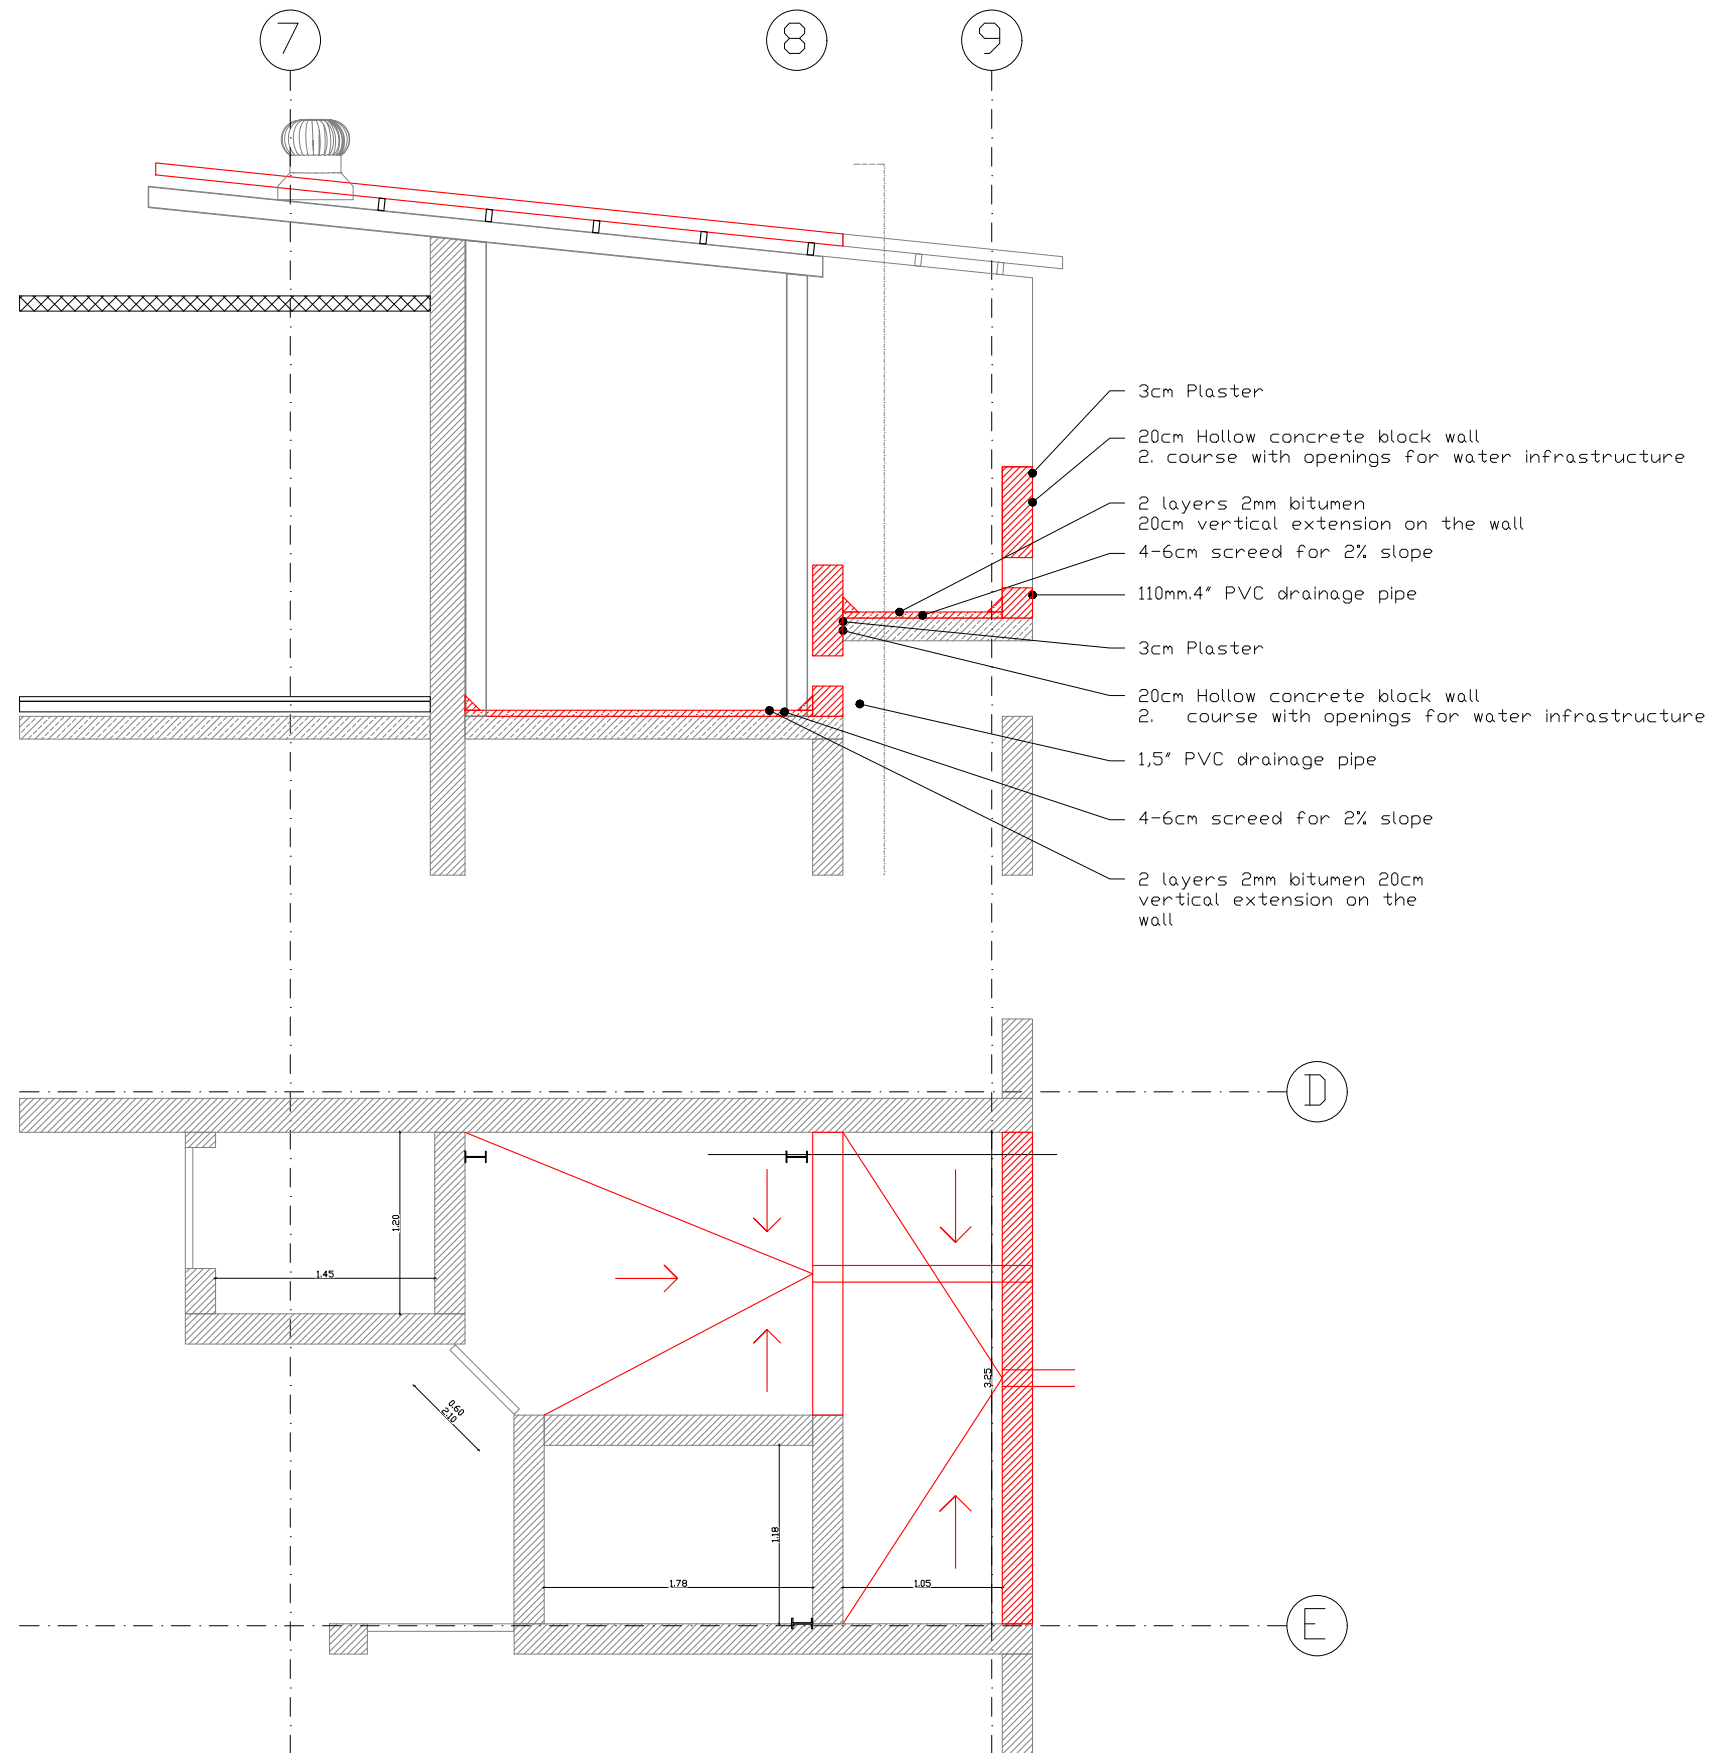


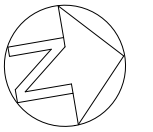

Rev	Description	Date	Dgn	Chk	App
-	FIRST ISSUE	12/07/26	CM		

Developer

**MEDECINS
SANS FRONTIERES**

MSF OCB Yemen

Project Title

Mocha Hospital

Contractor

Originator

Moch hospital

Drawing Title

CEmONC Roof - Schedule Zone B3

Drawn	CONST.MAN	Scale	A3, 1:100
Designed	CONST.MAN	Status	issued for tender
Checked			
Approved			

Drawing No.	Rev
CEM-STR-SCH - 01	-