


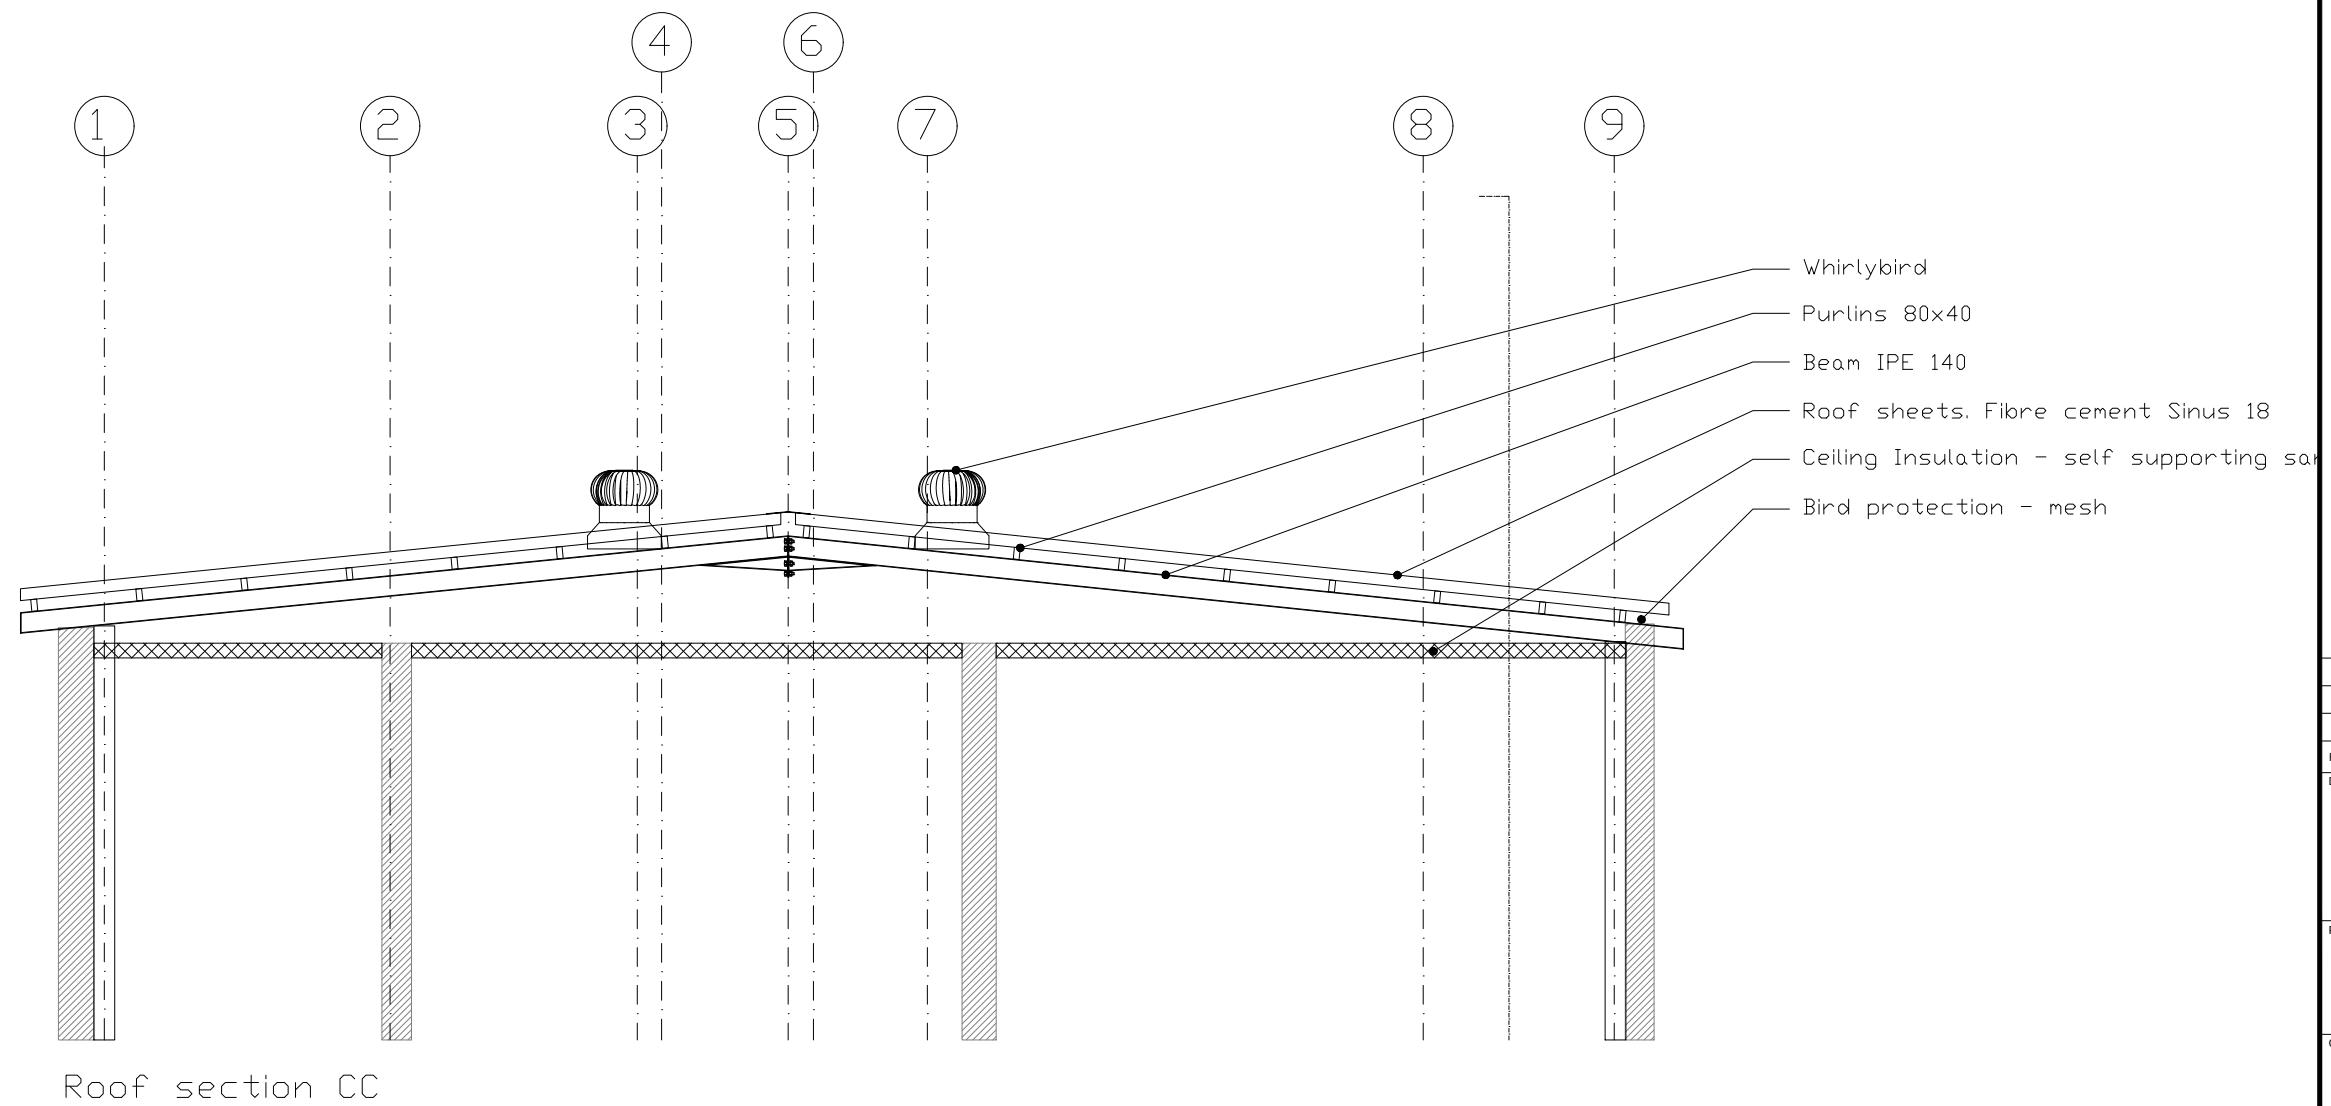

-	FIRST ISSUE	12/07/26	CM						
Rev	Description	Date	Dgn	Chk	App				
Developer  MSF OCB Yemen									
Project Title Mocha Hospital									
Contractor 									
Originator Moch hospital									
Drawing Title CEmONC Roof - Section CC									
Drawn	CONST.MAN	Scale							
Designed	CONST.MAN	A3, 1:100							
Checked		Status							
Approved		issued for tender							
Drawing No.							Rev		
CEM-STR-SEC - 01							-		