


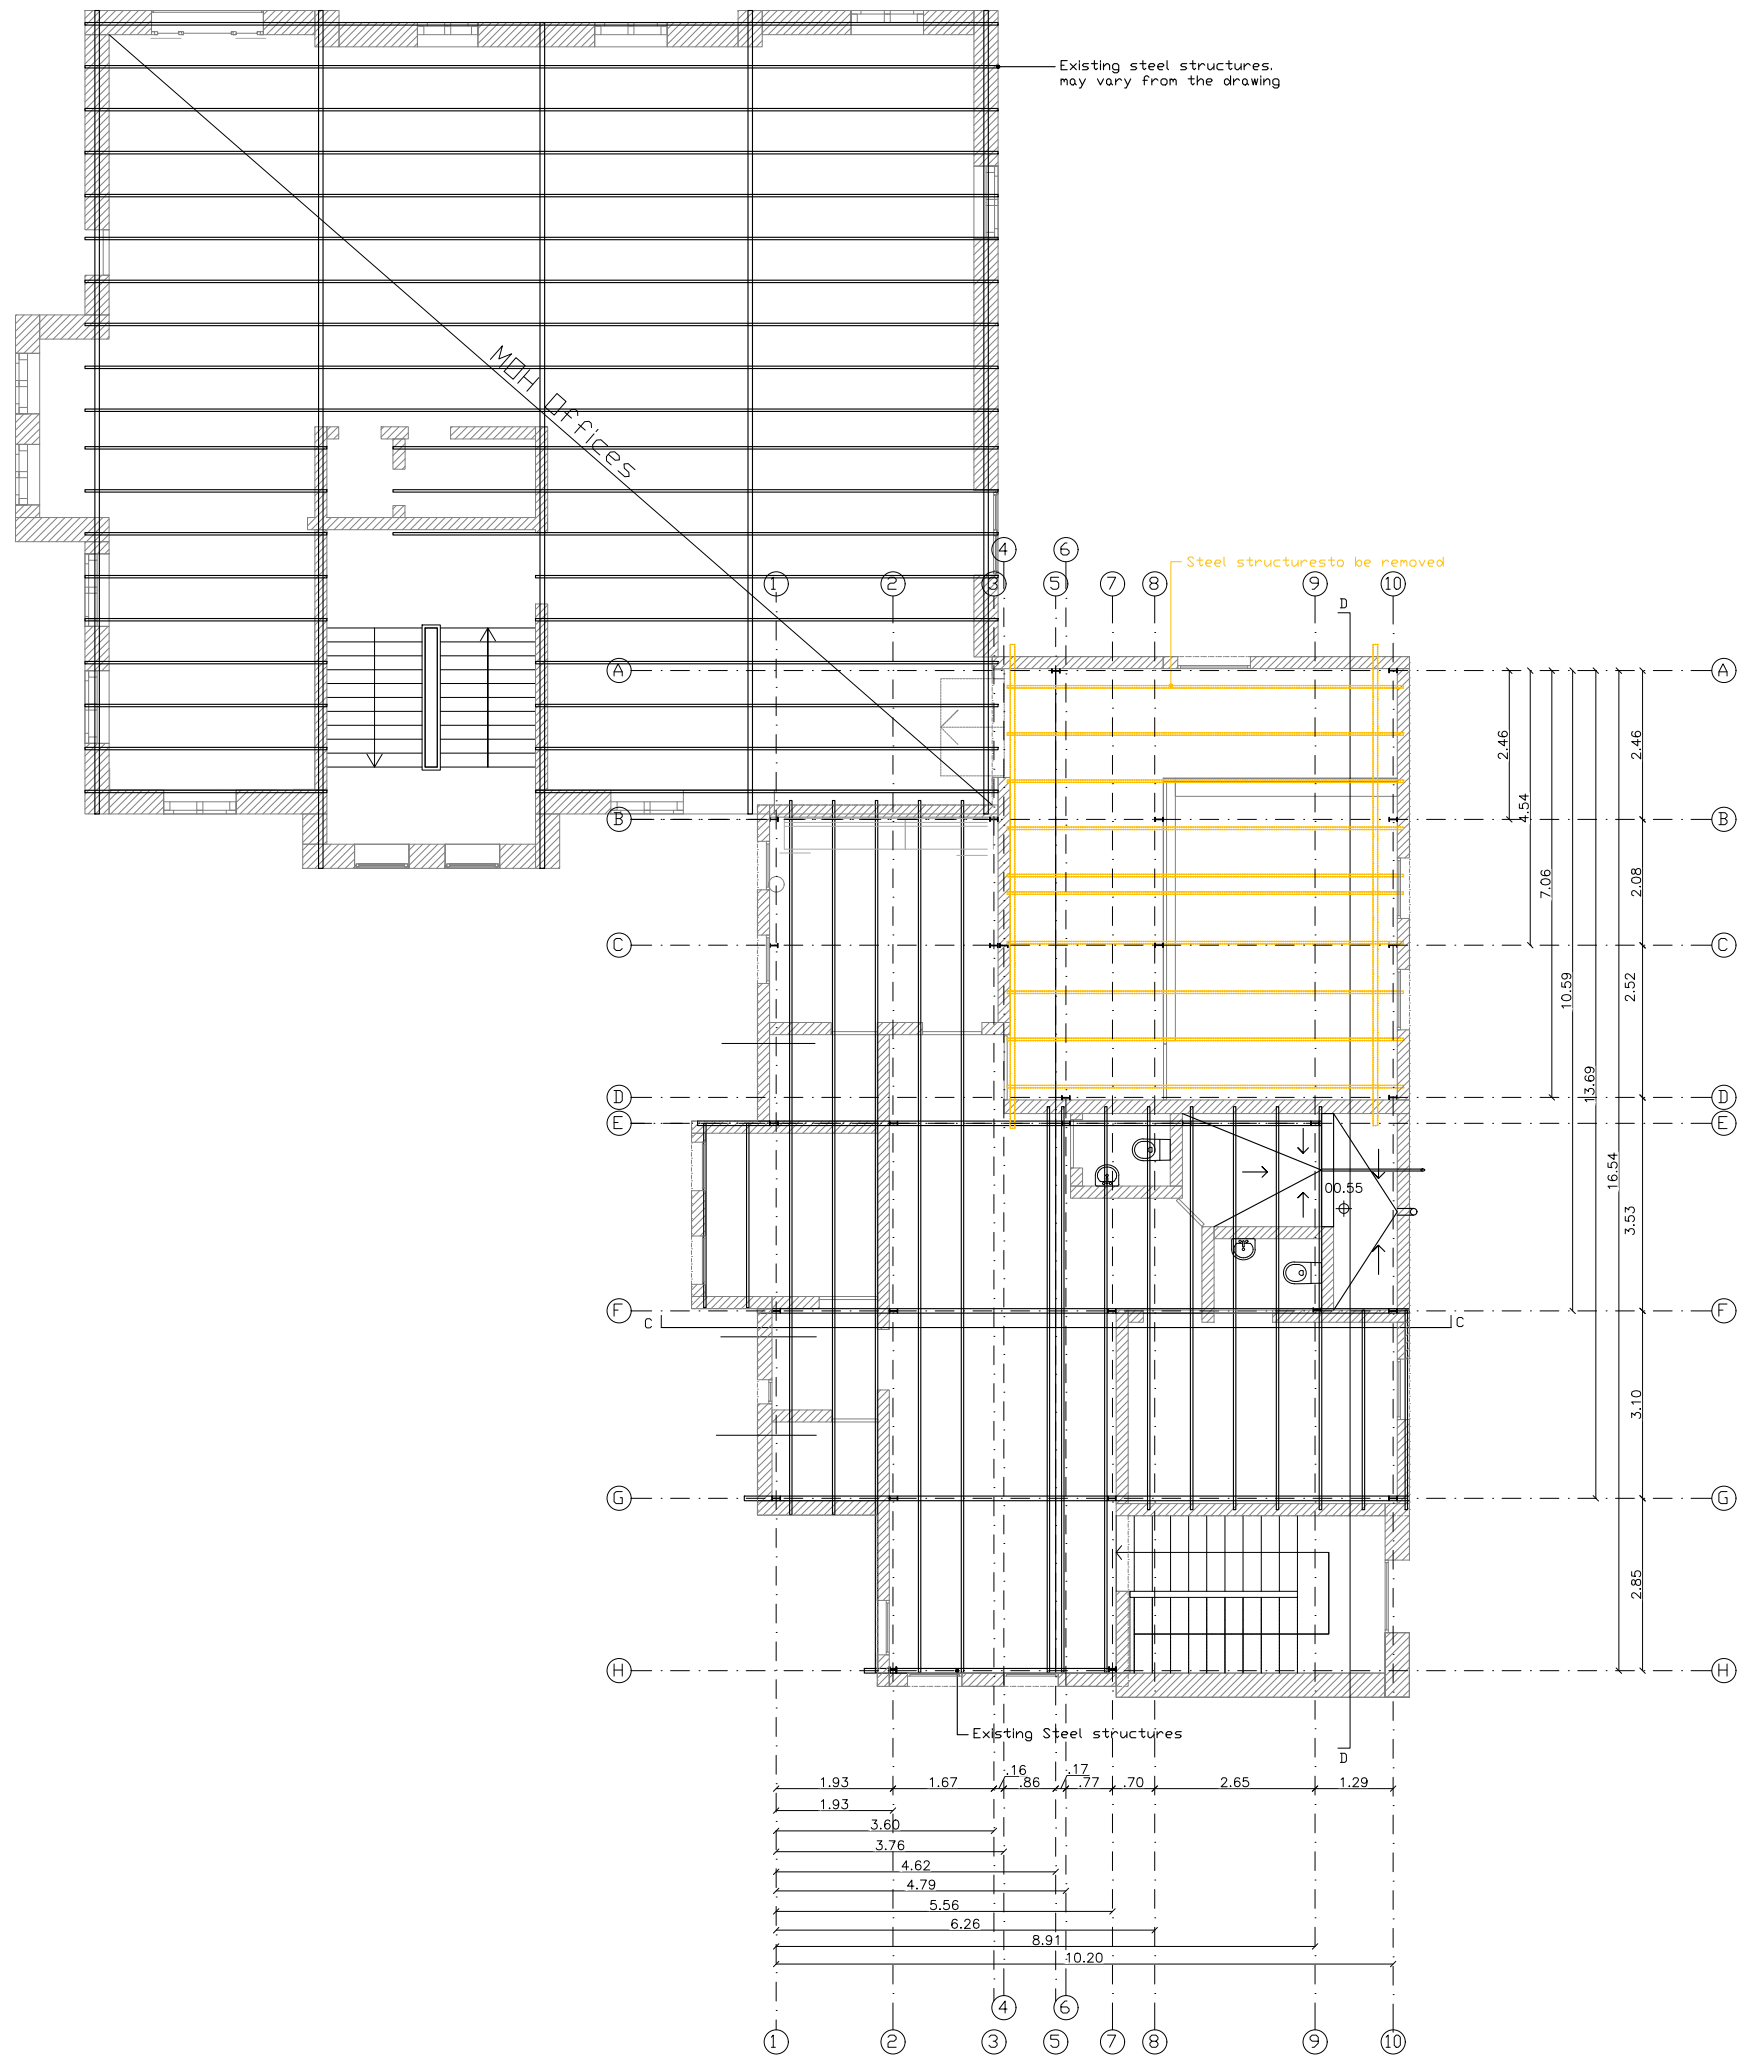

Rev	Description	Date	Dgn	Chk	App
Developer					
 MEDECINS SANS FRONTIERES MSF OCB Yemen					
Project Title					
Mocha Hospital					
Contractor					
Originator					
Mocha hospital					
Drawing Title					
CEmONC roof - Demolition plan					
Drawn	CONST.MAN	Scale	A3, 1:125		
Designed	CONST.MAN	Status	Issued for tender		
Checked					
Approved	-				
Drawing No.			Rev		
CEM-DEM-PLN-01					-