

All Dimensions in drawing in meter otherwise as specified in drawing

MEDAIR

each life matters

PROJECT NAME:

Rehabilitation of Bir Omar Borehole
,Tuban district ,Lahj Gov.
-YEM123

DRAWING TITLE:

WATER HEAD AND PUMP ACCESSORIES
DETAILPLAN

DESIGNED BY:

ENG.NABIL GHALEB




CHECKED BY:

ADEN WASH TEAM

DRAWING NO: (1)

SCALE:

DATE: (2.01.2023)

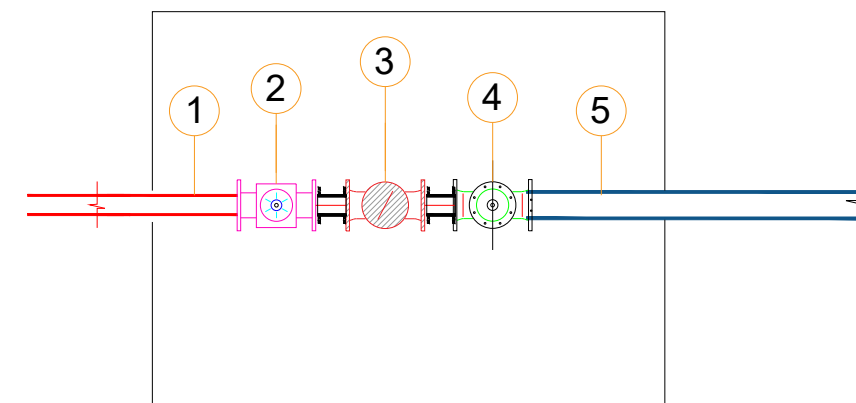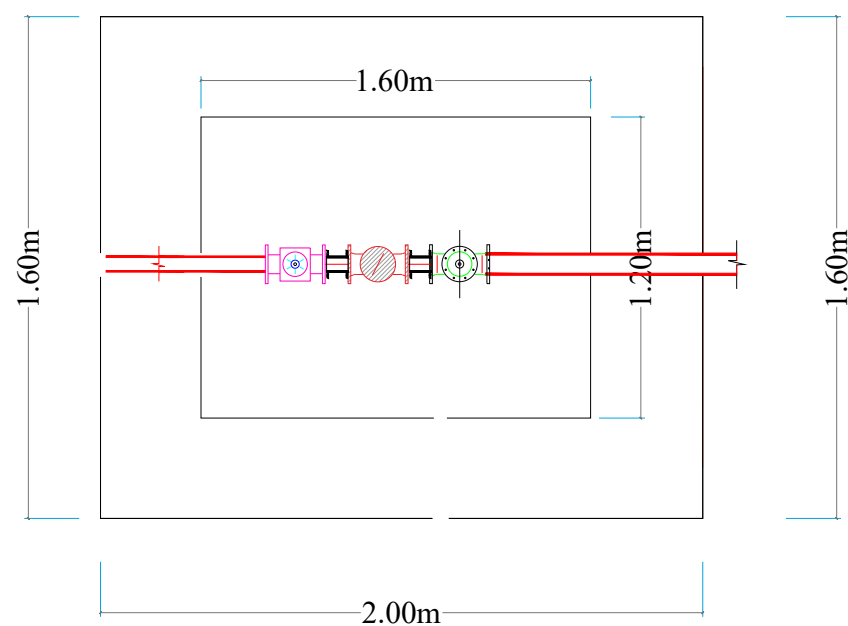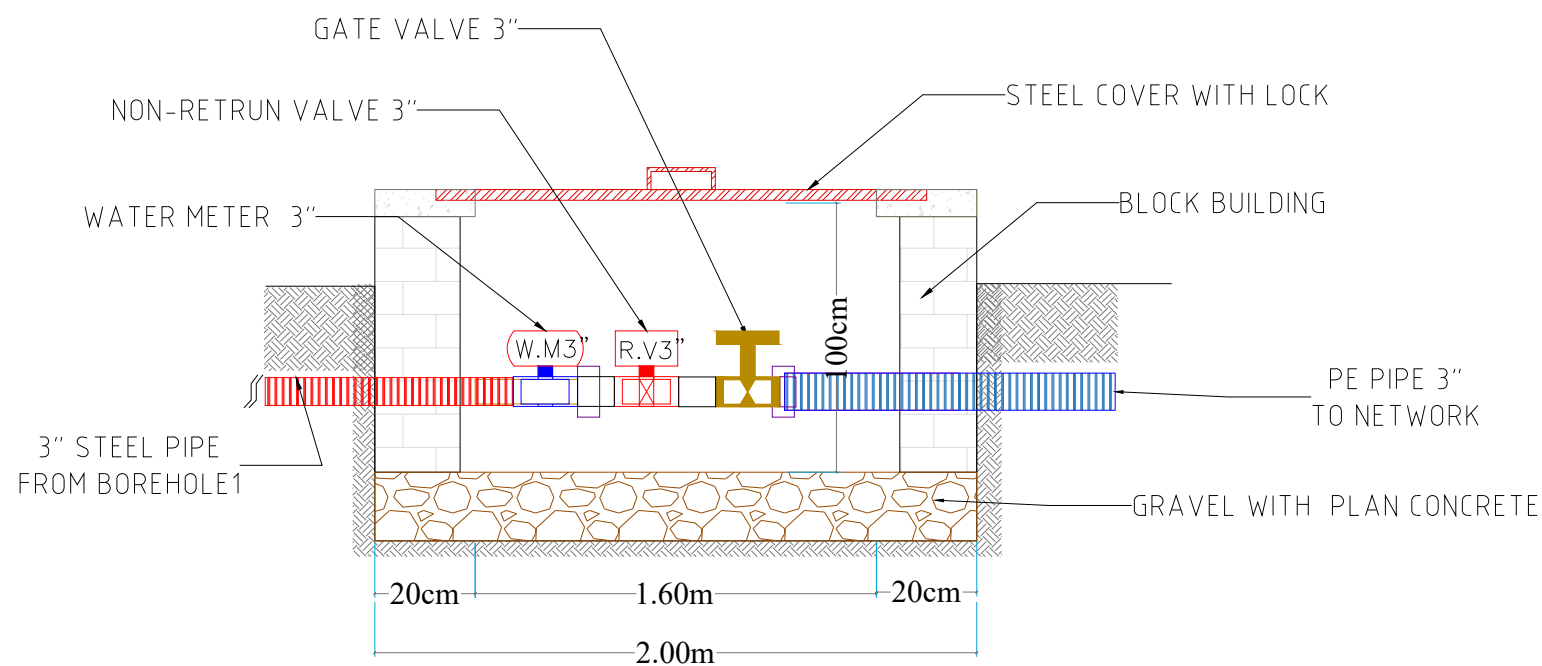

CHAMPER1	
	Description
1	Galvanized Steel Pipe (3")
2	Water Flow Meter (3")
3	Non-Return Valve (3")
4	Gate Valve (3")
5	PE Pipe 3" existed

MAIN VALVES INSPECTION CHAMBER

All Dimensions in drawing in meter otherwise as specified in drawing

MEDAIR

each life matters

PROJECT NAME:

Rehabilitation of Bir Omar Borehole
 ,Tuban district ,Lahj Gov.
 -YEM123

DRAWING TITLE:

INSPECTION CHAMBER1 DETAILPLAN

DESIGNED BY:

ENG.NABIL GHALEB

CHECKED BY:

ADEN WASH TEAM

DRAWING NO: (2)

SCALE:

DATE: (2.01.2023)