

Project Name:
rehabilitation of sewage desalination plant -
AL-Hager -AL-Mellah Districts Lahj
Governorate- Yemen

DRAWING TITLE:
plan








DESIGN BY :
MEDAIR WASH TEAM

CHECKED BY :
MEDAIR WASH TEAM

DRAWING NO
YEM 133 NO (1)

SCALE:

DATE:
Dec 2022

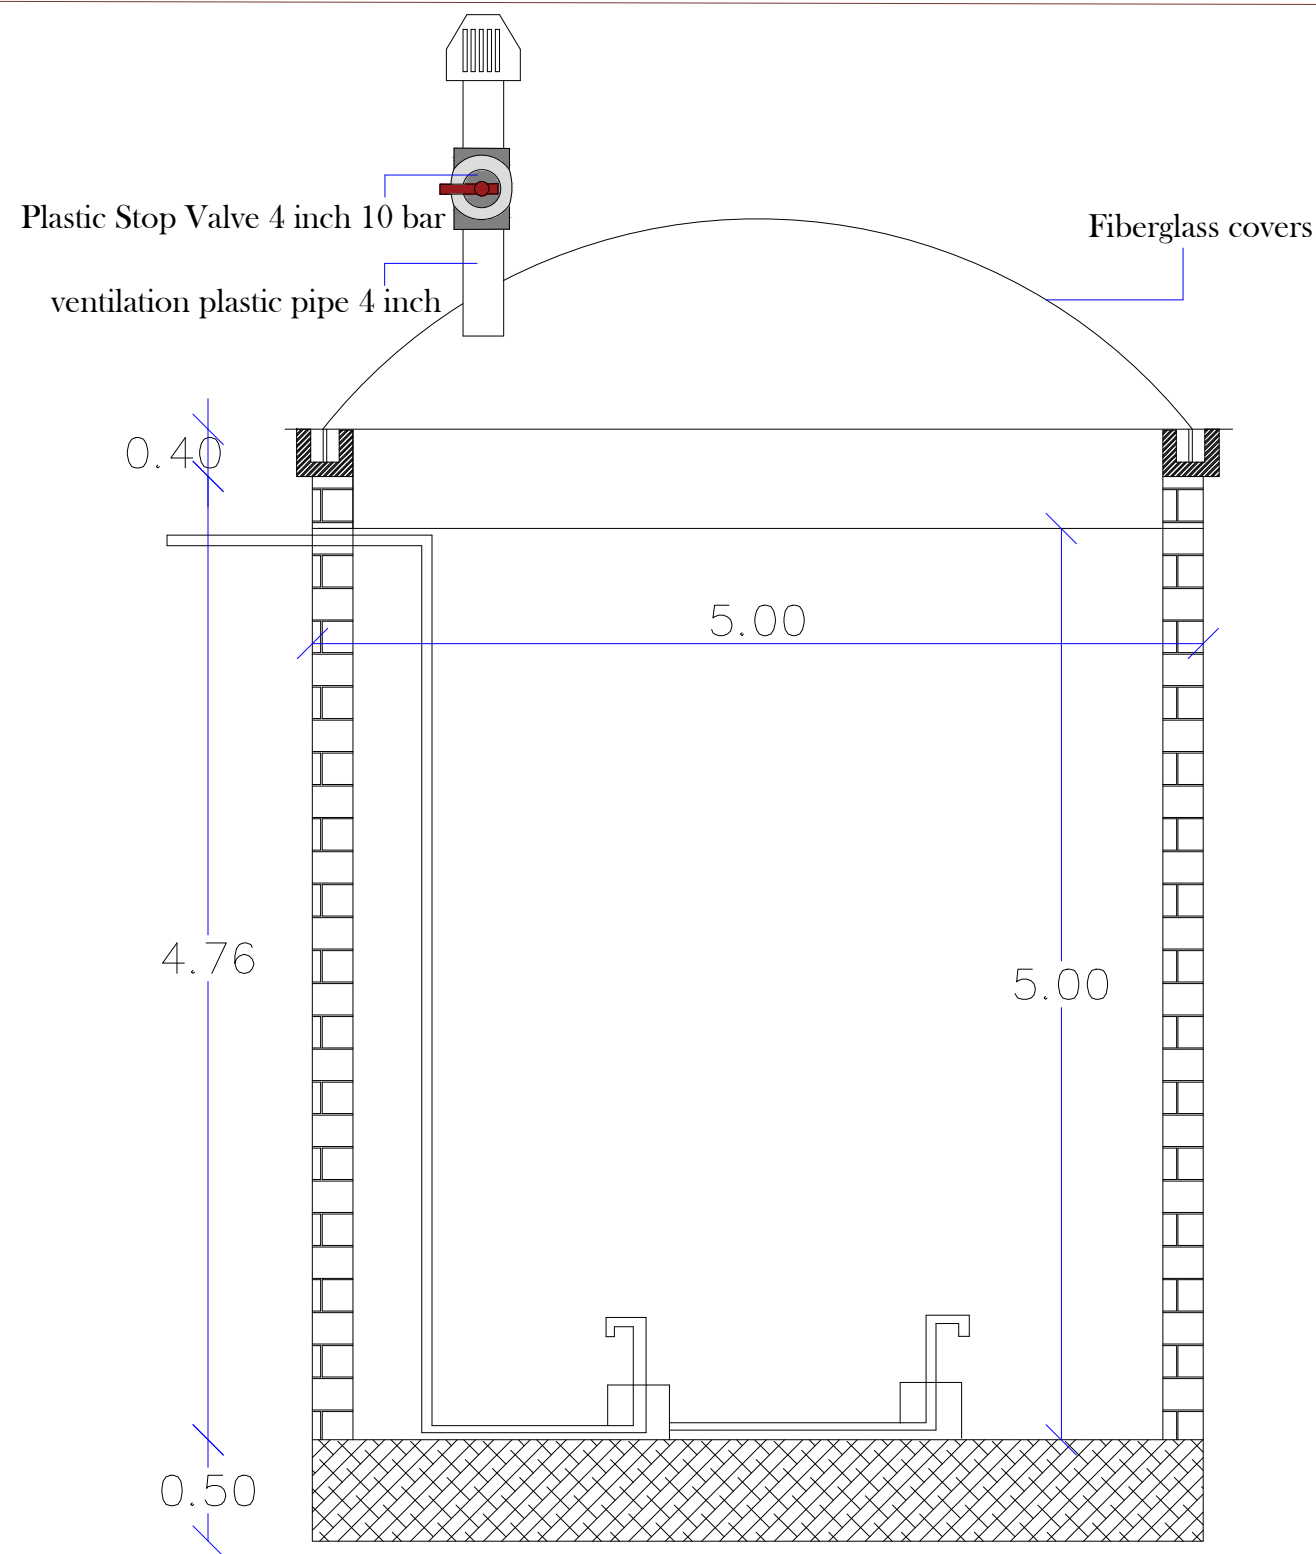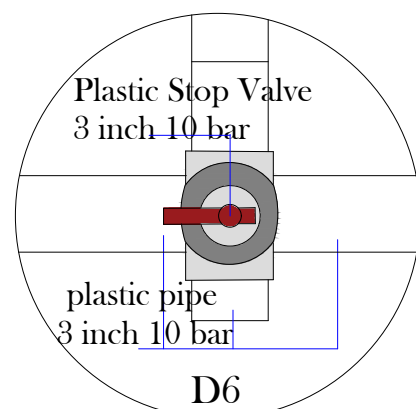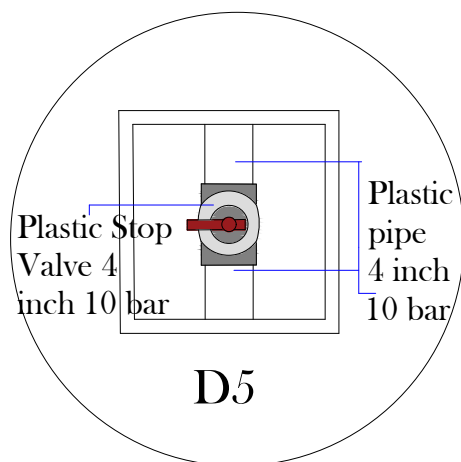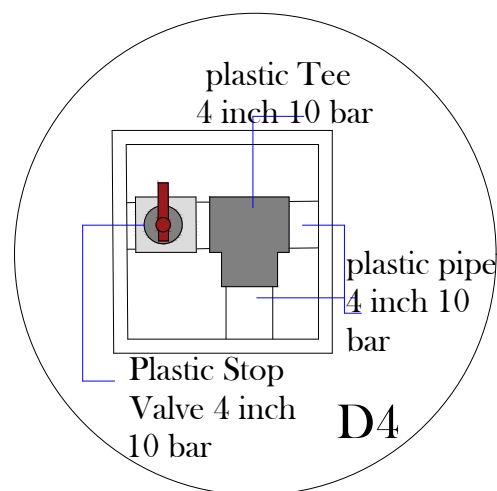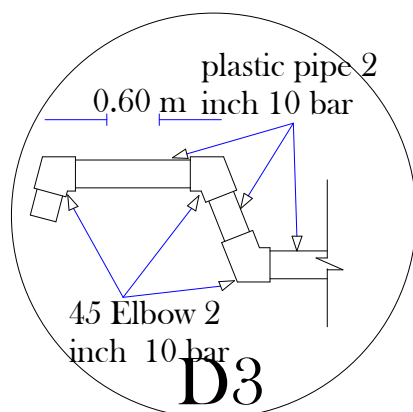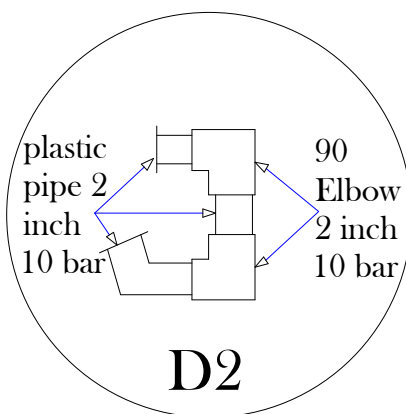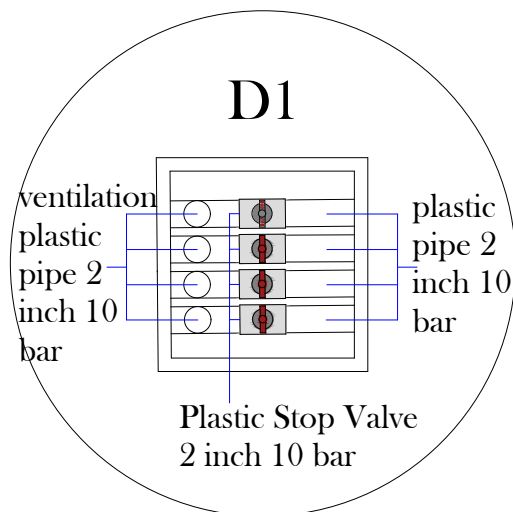

Section A-A

MEDAIR

each life matters

Project Name:
rehabilitation of sewage desalination plant -
AL-Hager -AL-Mellah Districts Lahj
Governorate- Yemen.

DRAWING TITLE:
Details

DESIGN BY :
MEDAIR WASH TEAM

CHECKED BY :
MEDAIR WASH TEAM

DRAWING NO
YEM 133 NO (2)

SCALE:

DATE:
Dec 2022