



PROJECT:


# REHABILITATION WORKS FOR ALAKHMOUR WS ALMAWSET DISRICT TAIZ GOVERNAMENT

## DRAWING LIST:-

NO	DRAWING TITLE	NO	DRAWING TITLE
C 1 - 01	REFERENCE	C 1 - 05	PIPES NETWORK PLAN DESIGN
C 1 - 02	PIPES NETWORK PLAN DESIGN	C 1 - 06	PIPES NETWORK PLAN DESIGN
C 1 - 03	PIPES NETWORK PLAN DESIGN	C 1 - 07	PIPES NETWORK PLAN DESIGN
C 1 - 04	PIPES NETWORK PLAN DESIGN	C 1 - 08	INSPECTION CHAMBER DESIGNS & DETAILS
		C 1 - 09	PIPES CONCRETE SUPPORTS DESIGNS

Prepared by:	Funded by:	Project Title:	Drawing Title:	Designed and reviewed by:	Status:	North:	Drawing No:
		Alakhmour	REFERENCE	SPRY - WASH Sector	Second Draft		C1-01
		Project Location:	Project Code:	Approved by:	Project No.	Paper Size:	
		Taiz - Al Mawaset - Alakhmour	Taiz in Emergency	SPRY - WASH Sector	Date	Scale	
					11-04-2021	As Shown	

المربع الأول / الوادي  
تركيب الخطوط الجديدة

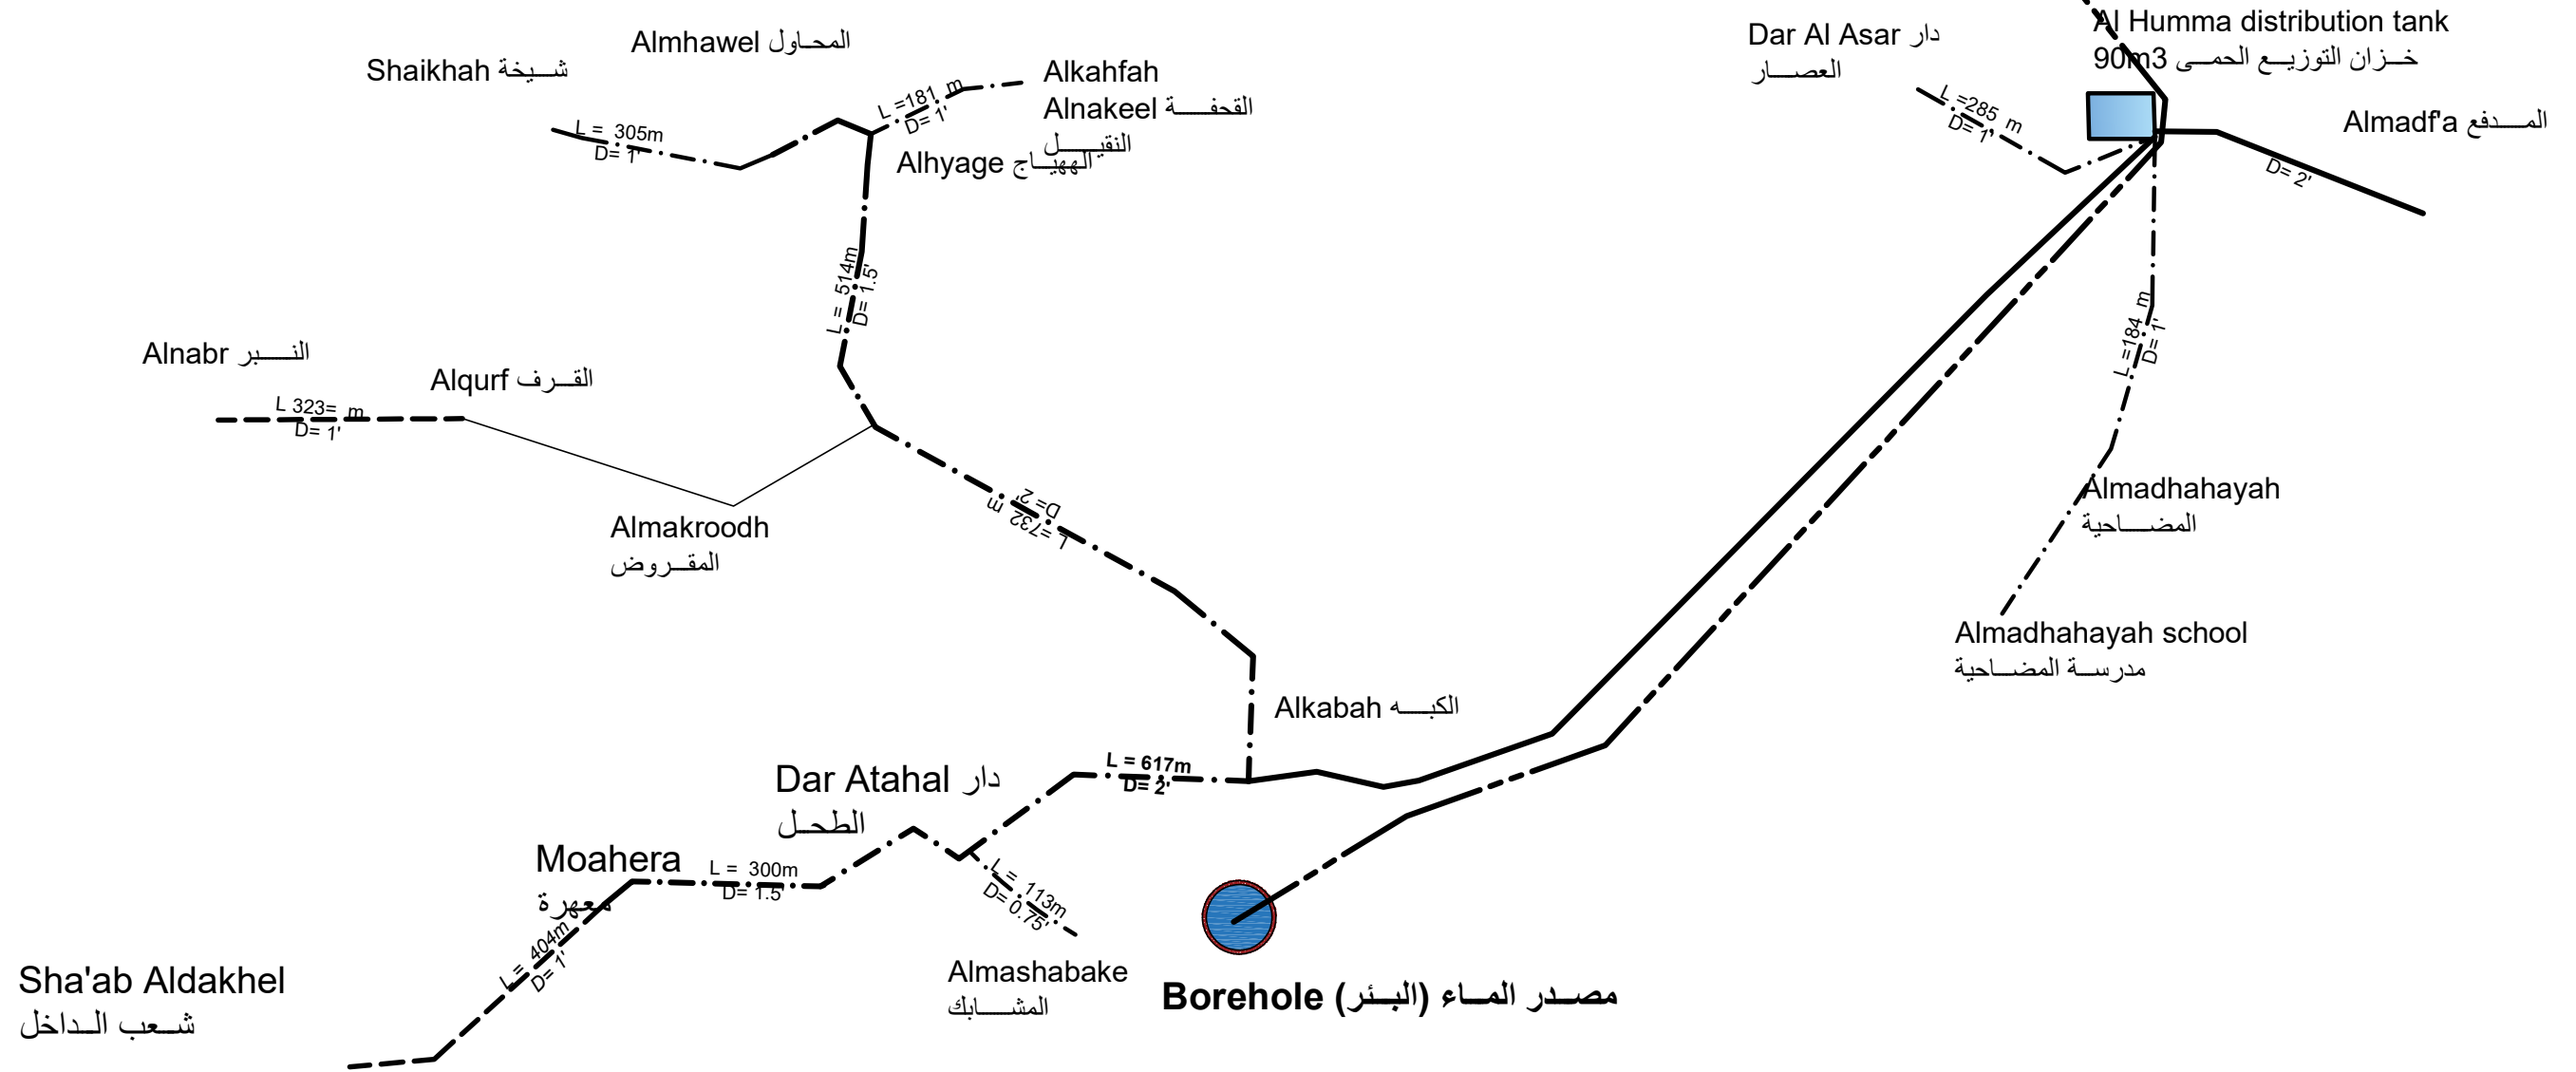

خط إساءة جديد

خط إساءة "ترميم"


خط ضخ موجود

خط إساءة موجود

Water Pipes Network Project - ALAKHMOUR  
مخطط شبكة مياه - مشروع الاخمور الداخل

Prepared by:	Funded by:	Project Title:	Drawing Title:	Designed and reviewed by:	Status:	North:	Drawing No:
Samaritan's Purse® INTERNATIONAL RELIEF	Samaritan's Purse® INTERNATIONAL RELIEF	Alakhmour	Water Networks	SPRY - WASH Sector	Second Draft	N W E S	C1-02
		Project Location:	Project Code:	Approved by:	Project No.		
		Taiz - Al Mawaset - Alakhmour	Taiz in Emergency	SPRY - WASH Sector	Date	11-04-2021	
					Paper Size:	A3	
					Scale	As Shown	

المربع الثاني/ خدمة  
تركيب الخطوط الجديدة

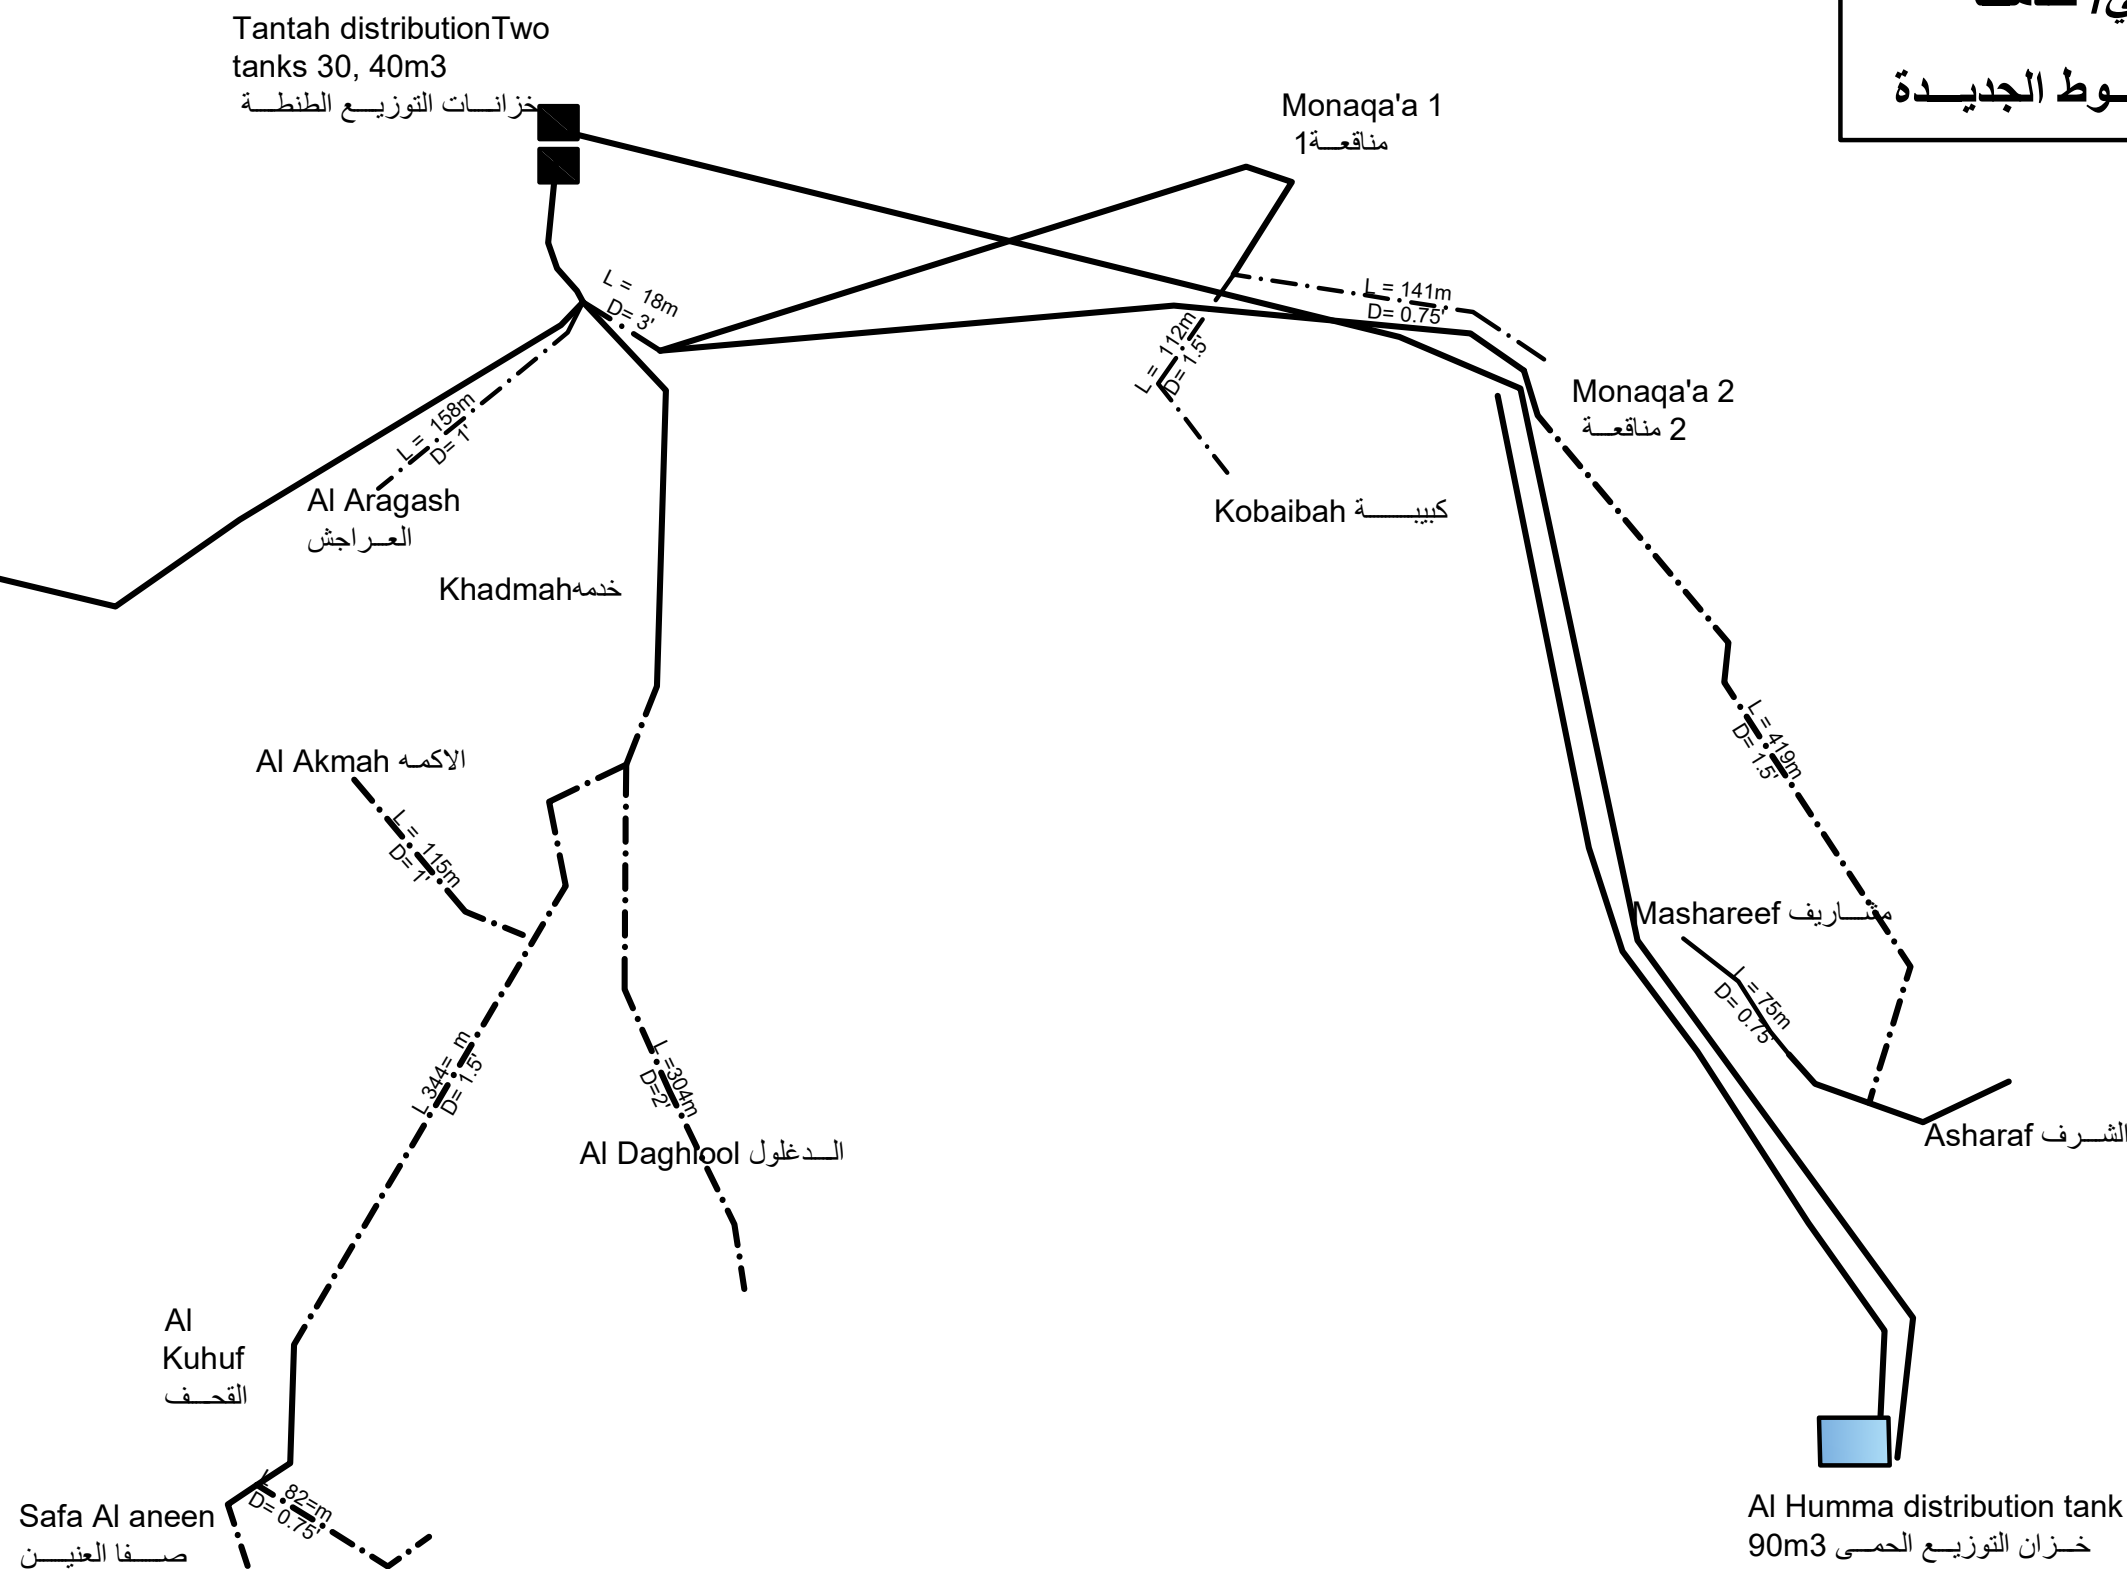


**Water Pipes Network Project - ALAKHMOUR**  
مخطط شبكة مياه - مشروع الاخموال الداخلي

خط إسالة جديد -----  
"خط إسالة" ترميم -.-.-.-.-  
خط ضخ موجود -----  
خط إسالة موجود -----

Prepared by:	Funded by:	Project Title:	Drawing Title:	Designed and reviewed by:	Status:	North:	Drawing No:
		Alakhmour	Water Networks	SPRY - WASH Sector	<b>Second Draft</b>		<b>C1-03</b>
		Project Location:	Project Code:	Approved by:	Project No:	Paper Size:	
		Taiz - Al Mawaset - Alakhmour	Taiz in Emergency	SPRY - WASH Sector	Date	Scale	
					11-04-2021	As Shown	

المربع الثالث / كعالة  
تركيب الخطوط الجديدة

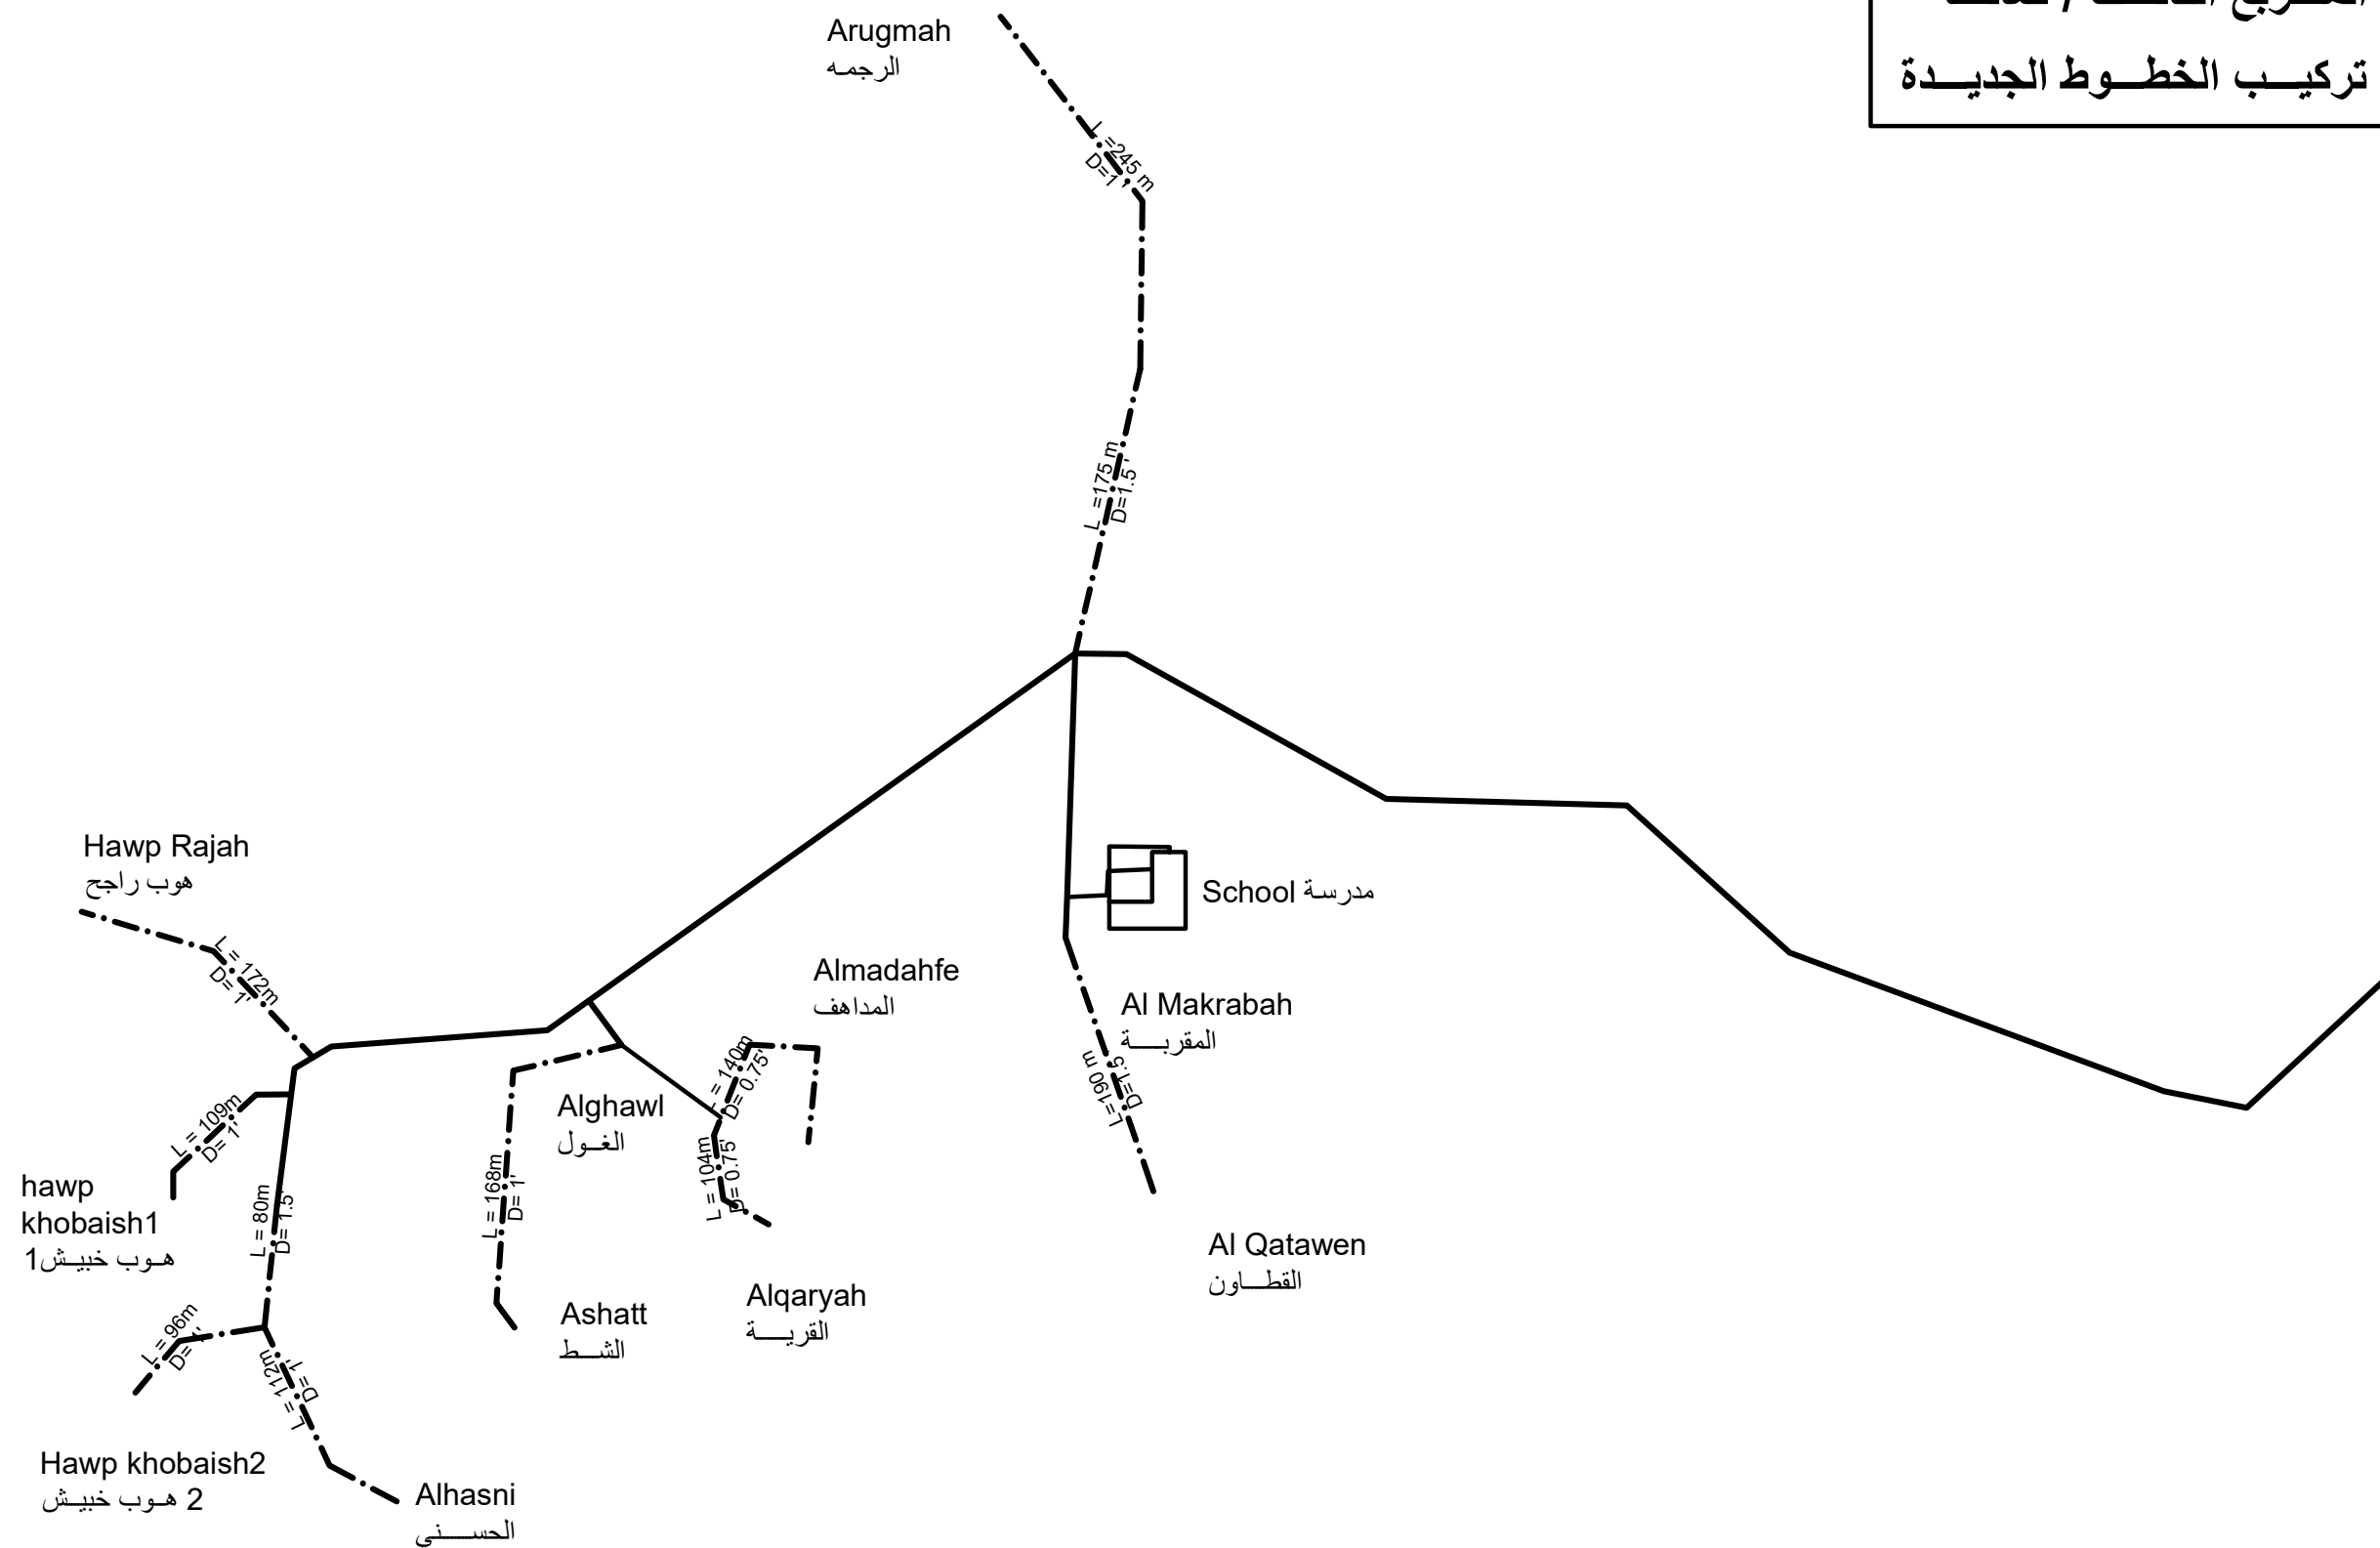

\_\_\_\_\_ خط إساءة جديد

....."خط إساءة" ترميم

\_\_\_\_\_ خط ضخ موجود


خط إساءة موجود

## Water Pipes Network Project - ALAKHMOUR

## مخطط شبكة مياه - مشروع الاخمور الداخل

Prepared by:	Funded by:	Project Title:	Drawing Title:	Designed and reviewed by:	Status:				North:	Drawing No:
 Samaritan's Purse® INTERNATIONAL RELIEF	 Samaritan's Purse® INTERNATIONAL RELIEF	Alakhmour	Water Networks	SPRY - WASH Sector	Second Draft					C1-04
		Project Location:	Project Code:	Approved by:	Project No:		Paper Size:	A3		
		Taiz - Al Mawaset - Alakhmour	Taiz in Emergency	SPRY - WASH Sector	Date	11-04-2021	Scale	As Shown		

المربع الأول / الوادي  
فك الخطوط القديمة

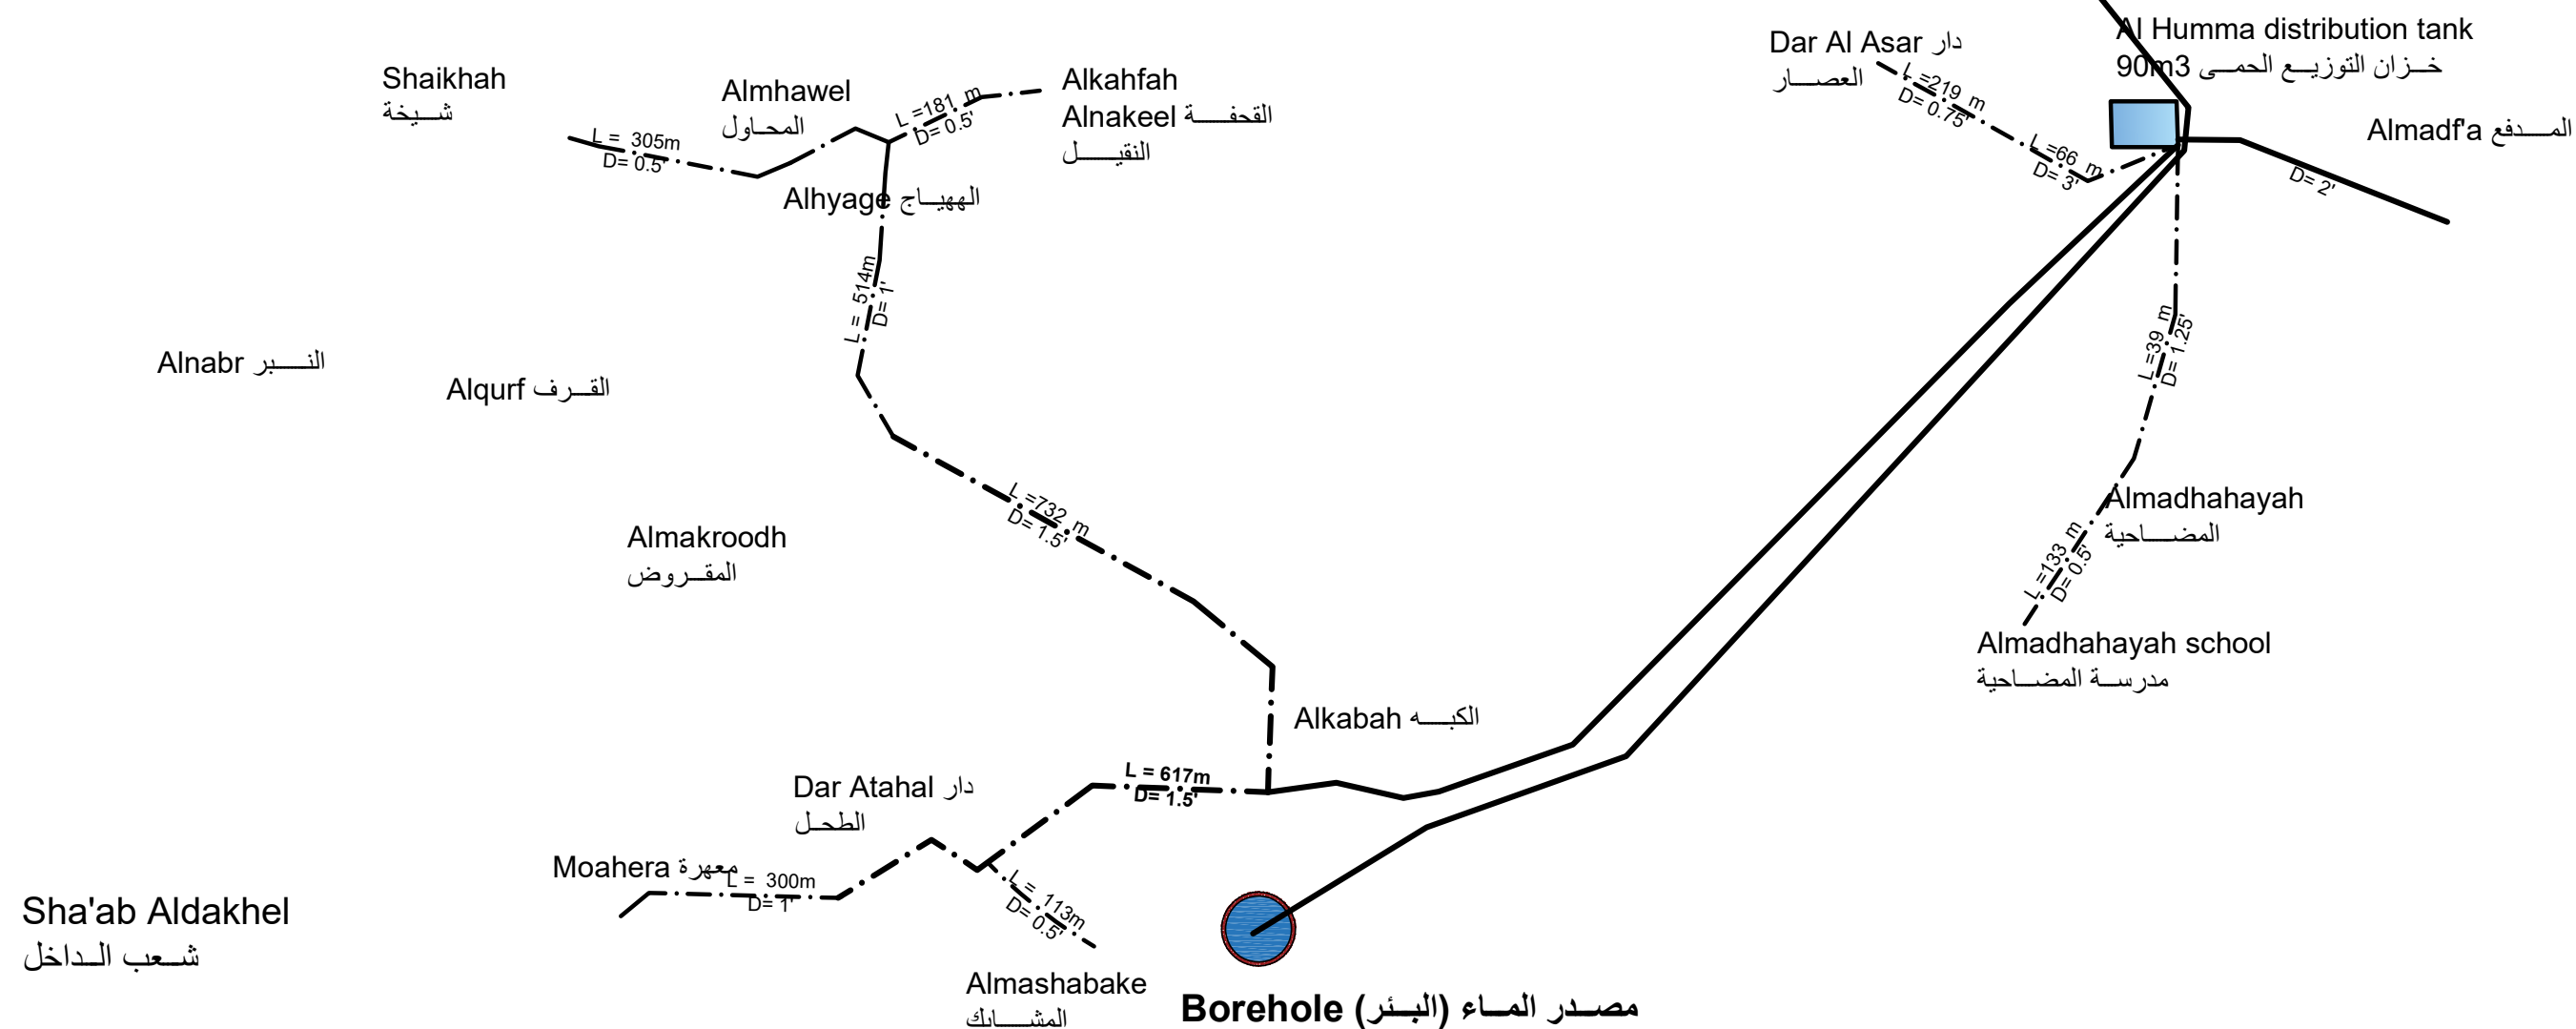


خط إسالة سيتم  
تفكيكه  
خط ضخ موجود  
خط إسالة موجود

## Water Pipes Network Project - ALAKHMOUR

Prepared by:	Funded by:	Project Title:	Drawing Title:	Designed and reviewed by:	Status:				North:	Drawing No:
 Samaritan's Purse® INTERNATIONAL RELIEF	 Samaritan's Purse® INTERNATIONAL RELIEF	Alakhmour	Water Networks	SPRY - WASH Sector	Second Draft					C1-05
		Project Location:	Project Code:	Approved by:	Project No:		Paper Size:	A3		
		Taiz - Al Mawaset - Alakhmour	Taiz in Emergency	SPRY - WASH Sector	Date	11-04-2021	Scale	As Shown		


المربع الثاني/ خدمة  
فك الخطوط القديمة

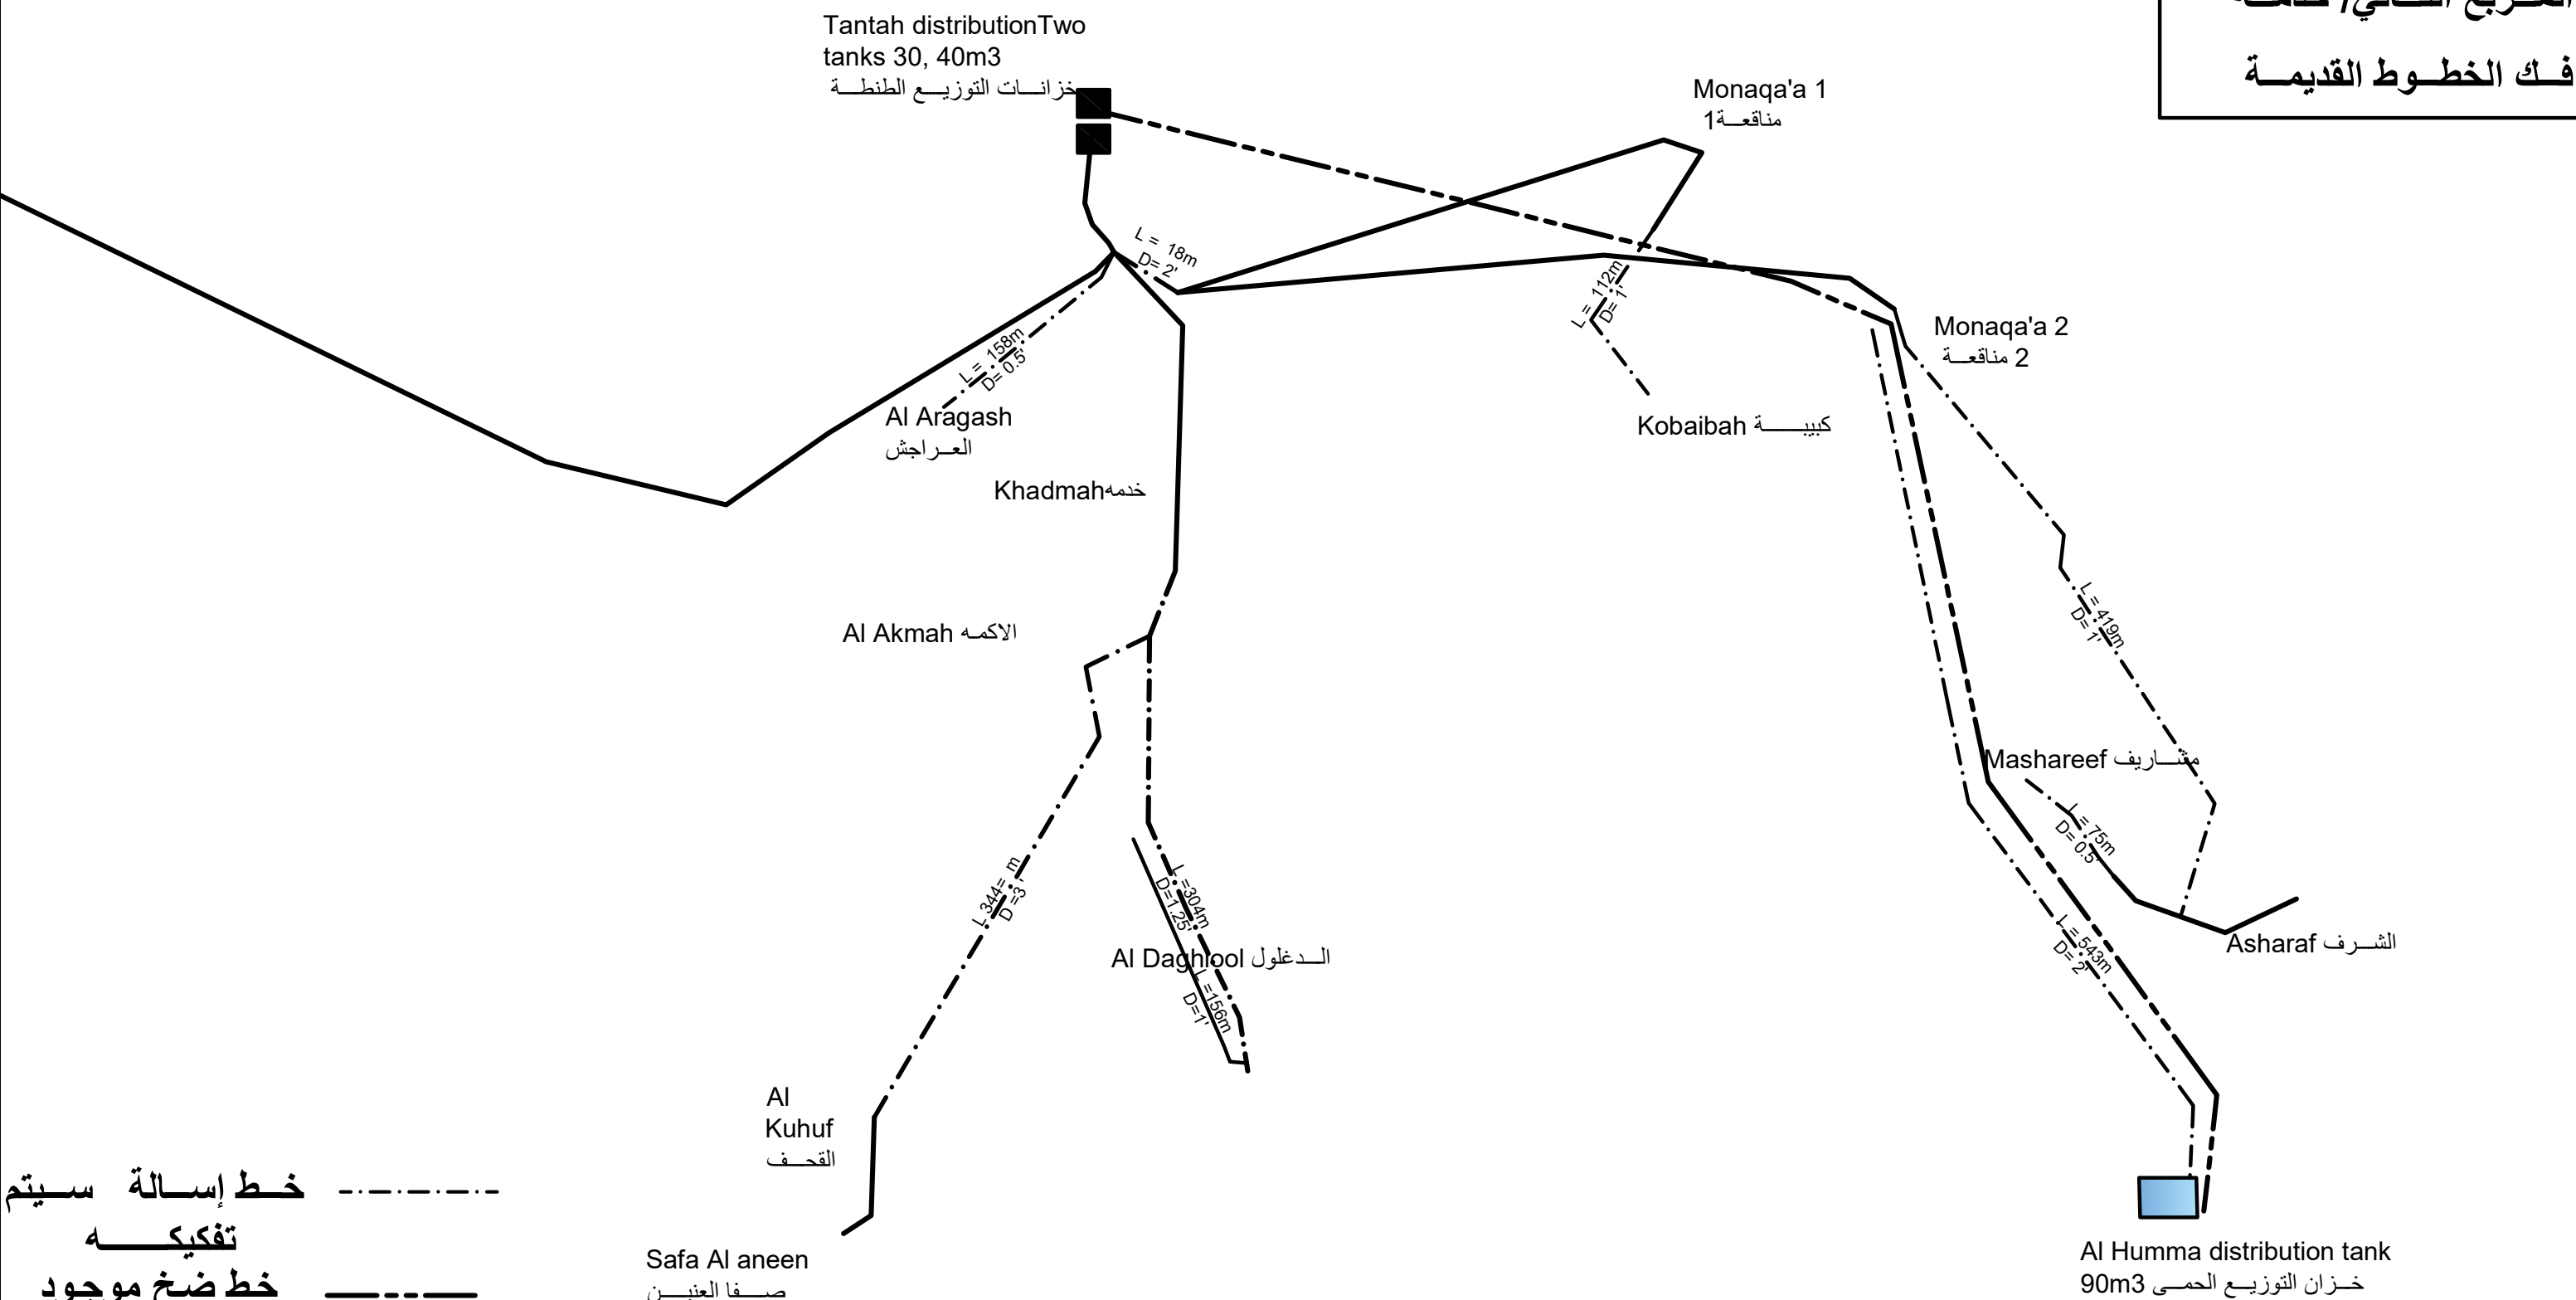

Water Pipes Network Project - ALAKHMOUR  
مخطط شبكة مياه - مشروع الاخمر الداخلى


Prepared by:	Funded by:	Project Title:	Drawing Title:	Designed and reviewed by:	Status:	North:	Drawing No:
		Alakhmour	Water Networks	SPRY - WASH Sector	Second Draft		C1-06
		Project Location:	Project Code:	Approved by:	Project No:		
		Taiz - Al Mawaset - Alakhmour	Taiz in Emergency	SPRY - WASH Sector	Date	11-04-2021	
					Paper Size:	A3	
					Scale	As Shown	

المربع الثالث / كعالة  
فك الخطوط القديمة

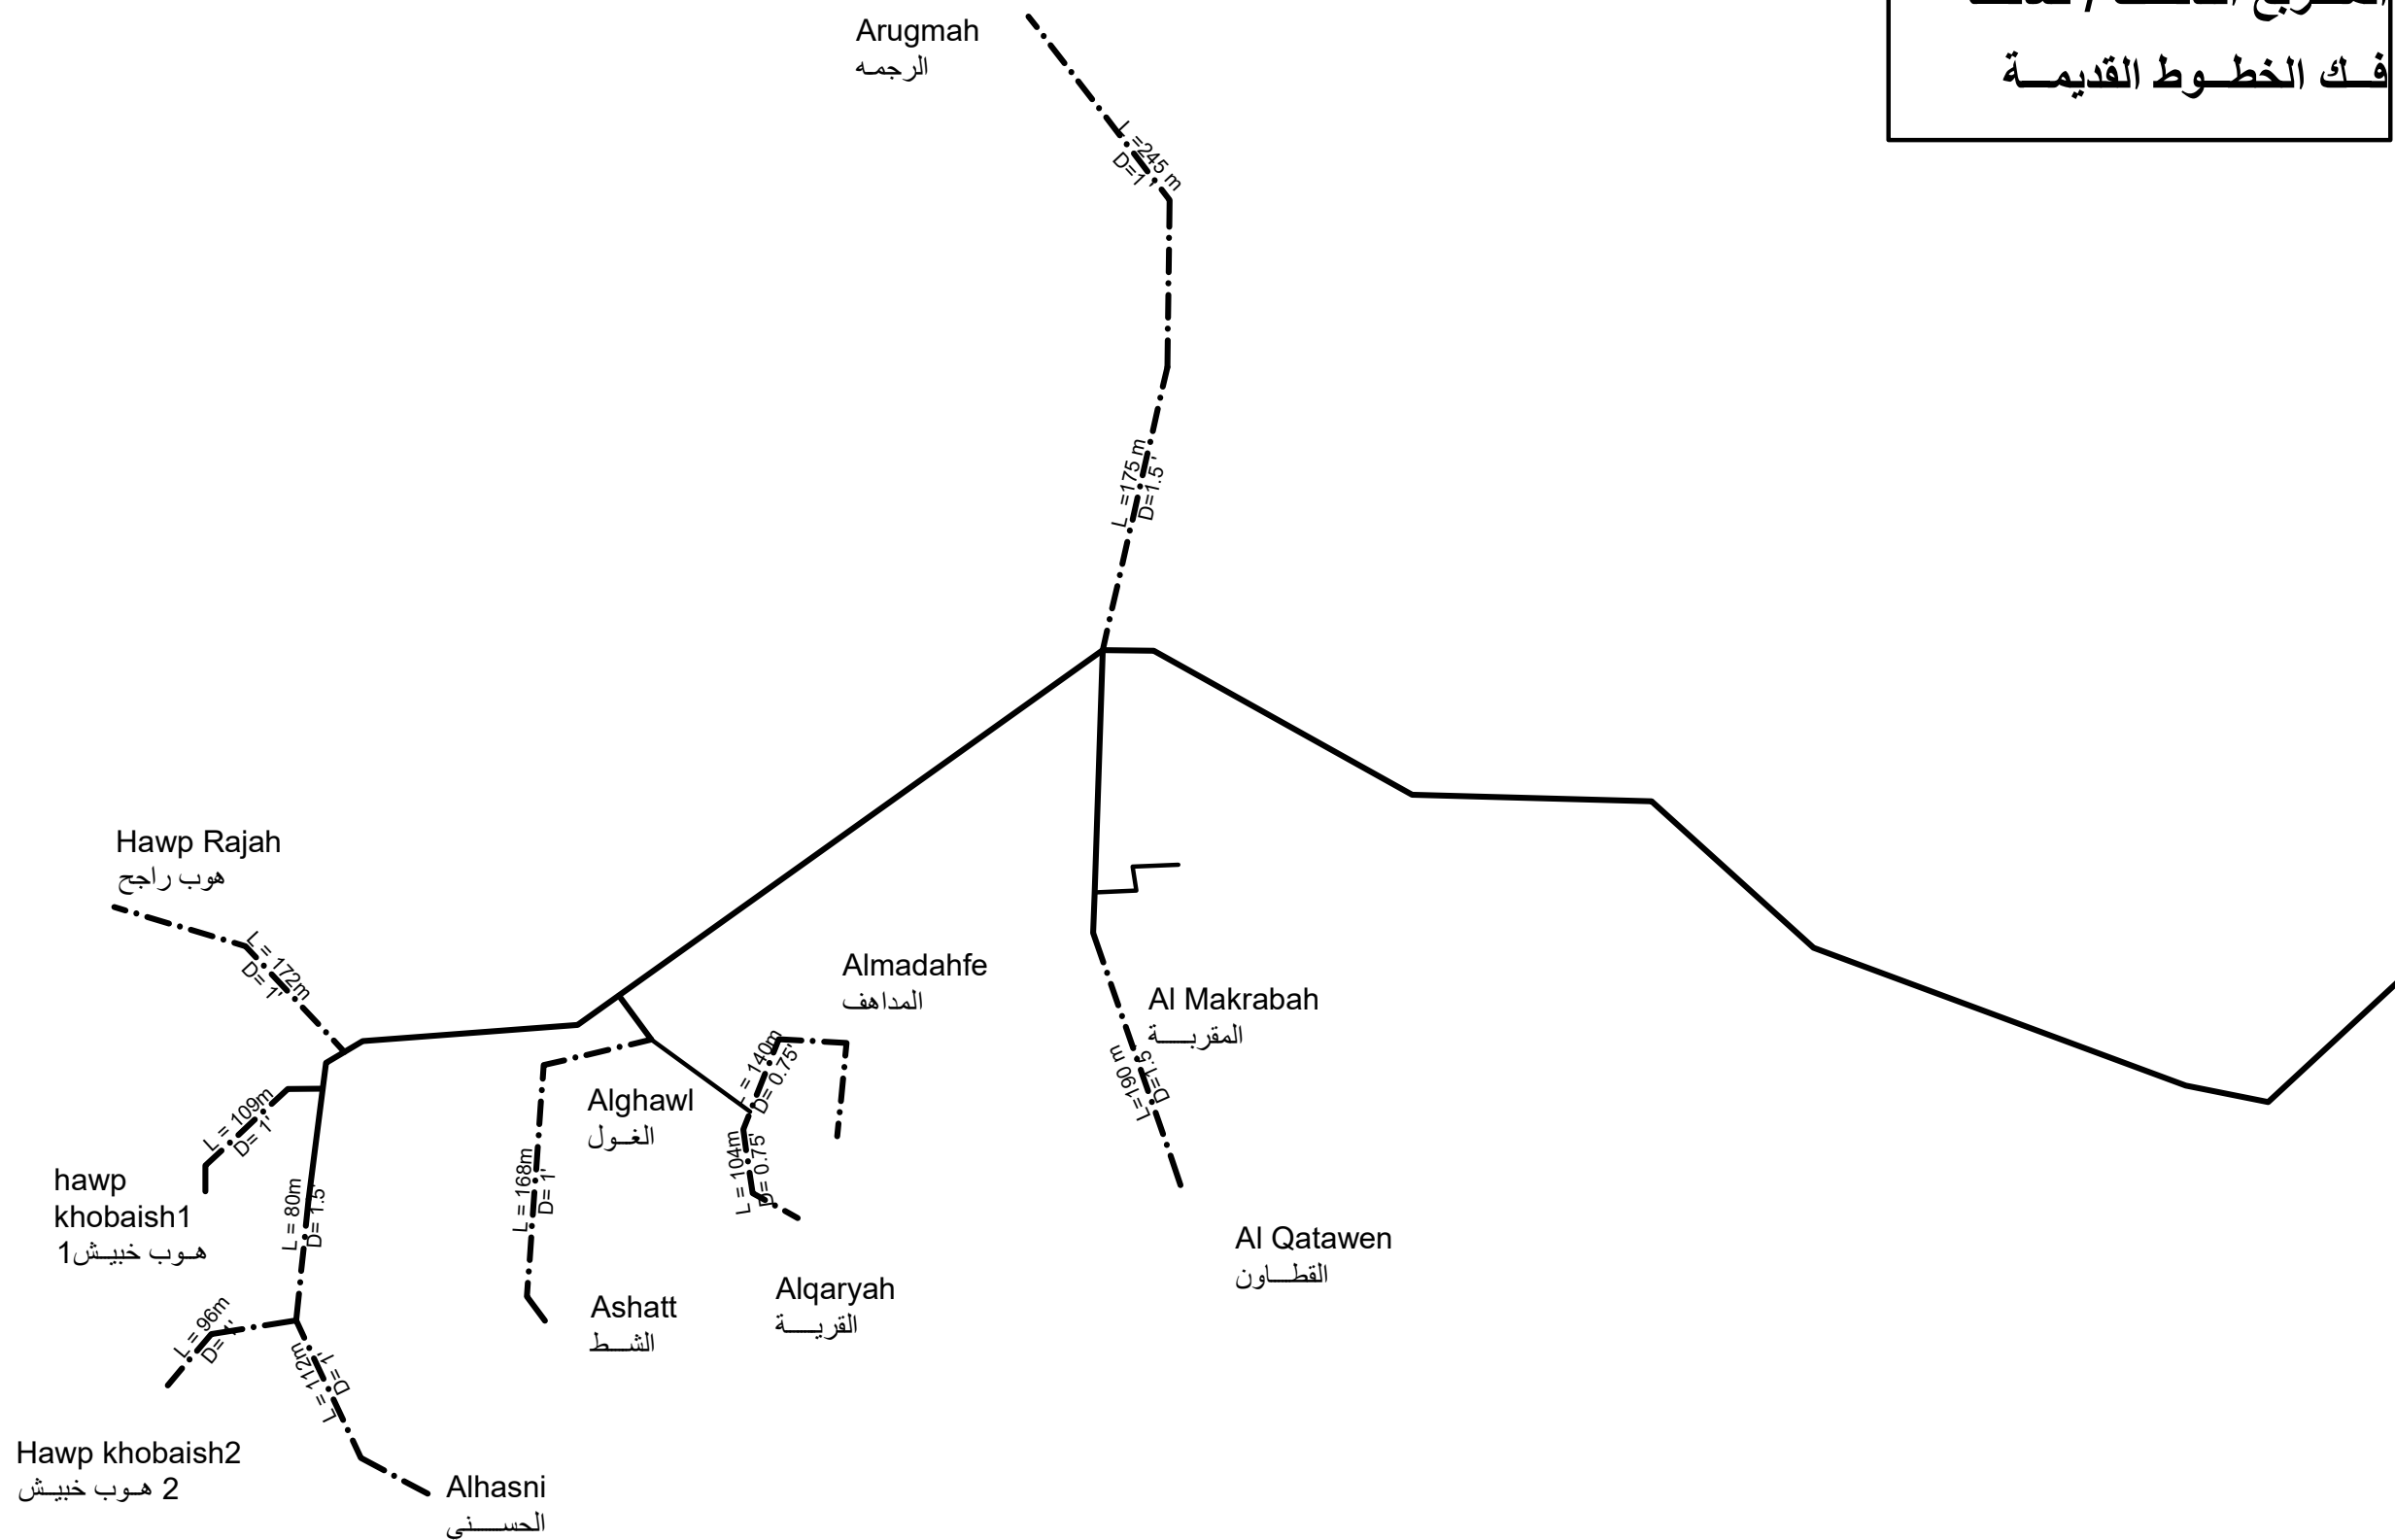


----- خط إسالة سيتم  
تفكيكه  
----- خط ضخ موجود  
\_\_\_\_\_ خط إسالة موجود

Prepared by:	Funded by:	Project Title:	Drawing Title:	Designed and reviewed by:	Status:	North:	Drawing No:
		Alakhmour	Water Networks	SPRY - WASH Sector	<b>Second Draft</b>		C1-07
		Project Location:	Project Code:	Approved by:	Project No.	Paper Size:	
		Taiz - Al Mawaset - Alakhmour	Taiz in Emergency	SPRY - WASH Sector	Date	Scale	As Shown
					11-04-2021		

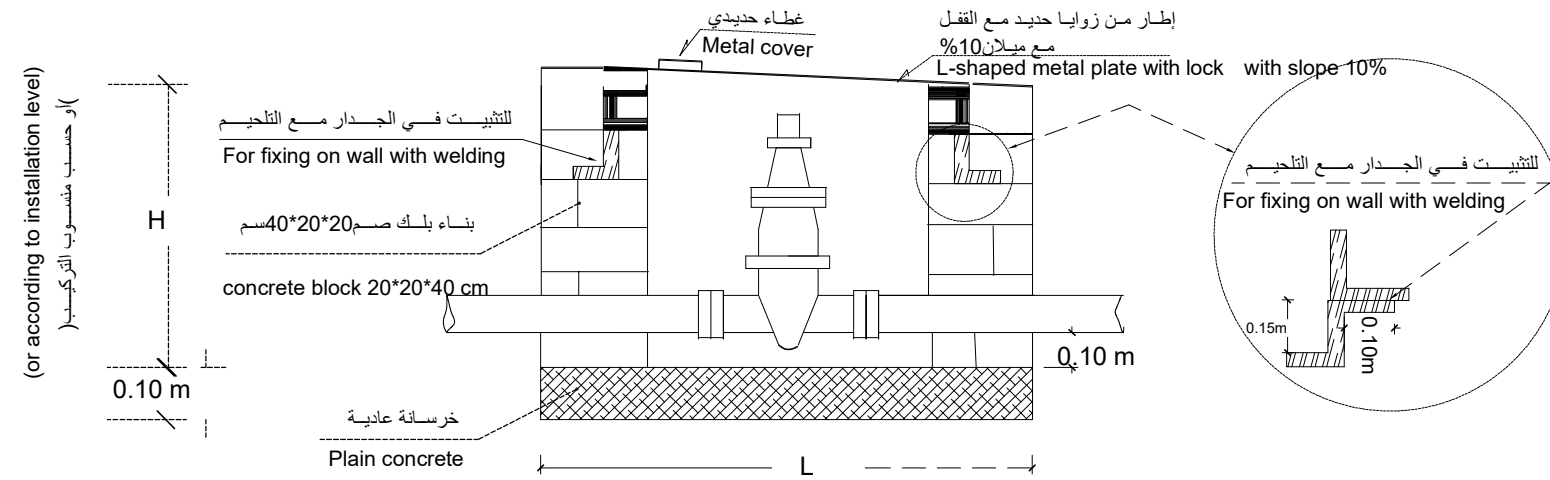


**Elevation View**

مسقط عرضي

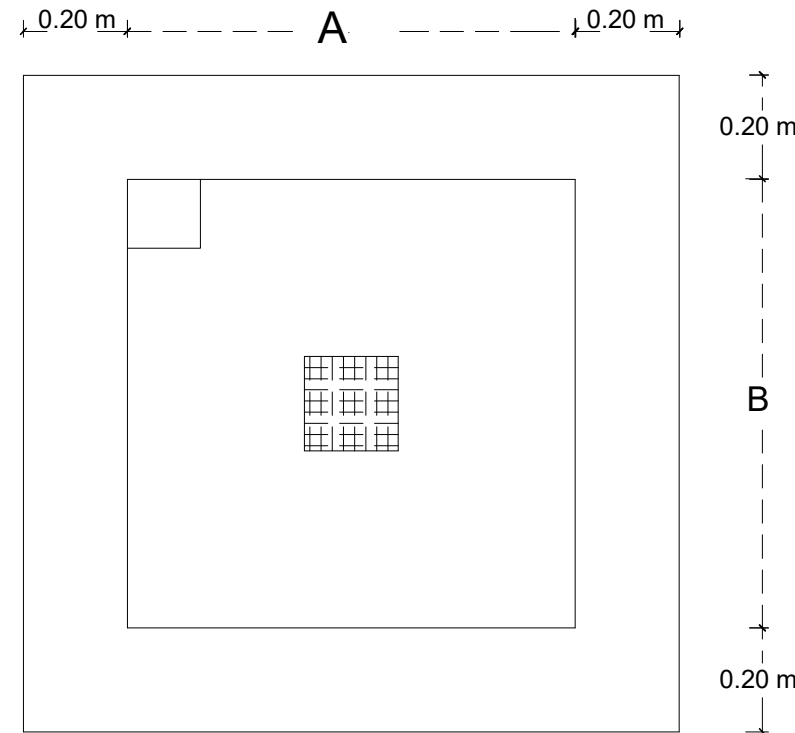

**Plan View**

مسقط أفقي

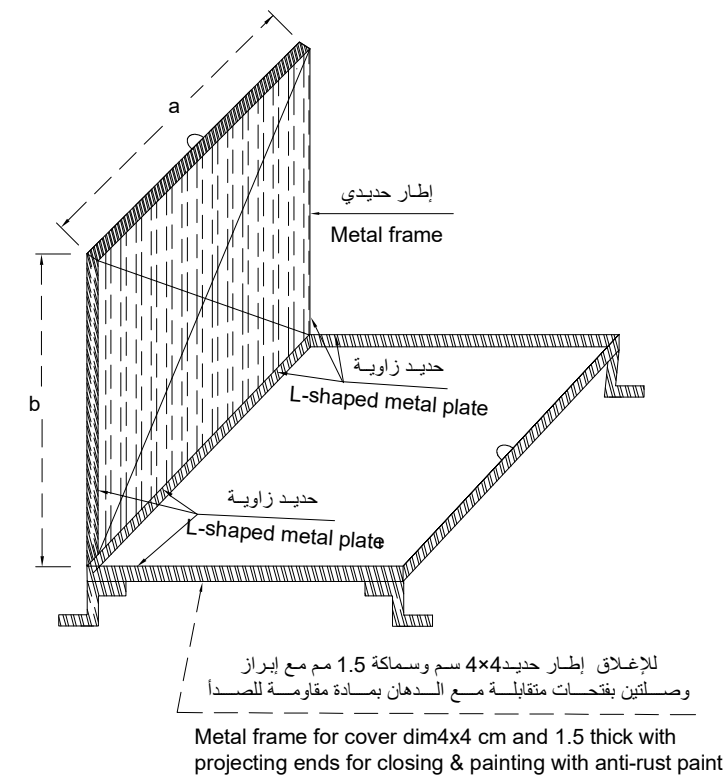

**Perspective for Inspection Room Cover**

منظور لغطاء غرفة التفتيش

Type	Dimensions				
	A	B	a	b	H
(1-A)	1.00	1.00	1.05	1.05	0.80
(1-B)	0.80	0.80	0.85	0.85	0.80
(1-C)	0.60	0.60	0.65	0.65	0.80

Prepared by:

Funded by:

Project Title:

Drawing Title:

Designed and reviewed by:

Status:

North:

Drawing No:



Project Location:

Project Code:

Approved by:

Project No:

Paper Size:


A3

Date

11-04-2021




Scale

As Shown

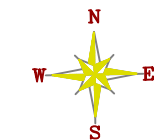







**C1-08**



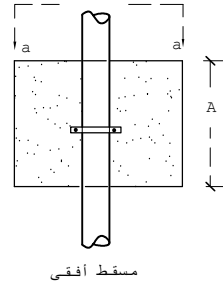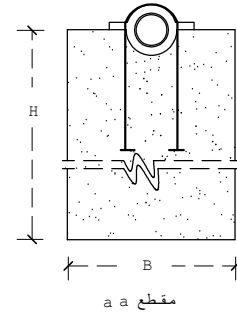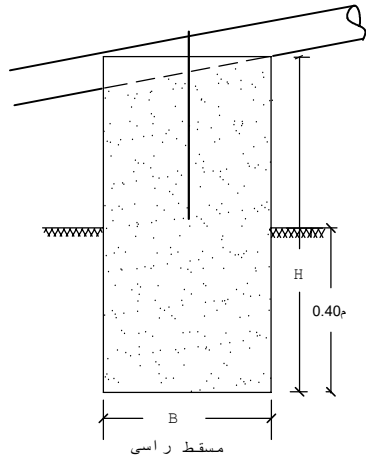







Aligned Pipes Stand  
دعامات الأنابيب المستقيمة

قطر الما سوره	طول A m	طول B m	طول H m
3" - 1.5"	0.2	0.4	>1
4"	0.2	0.4	" "

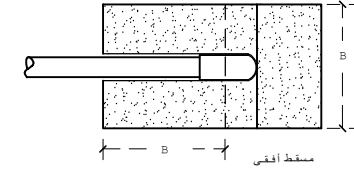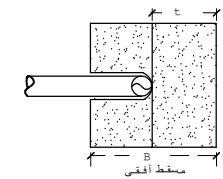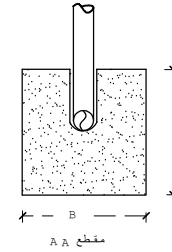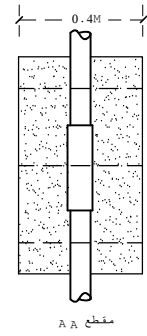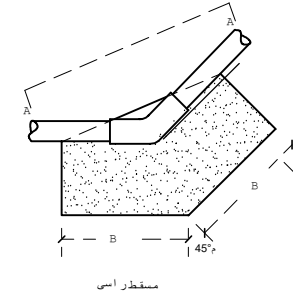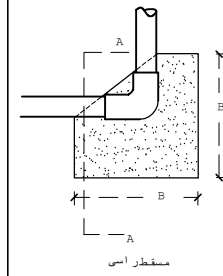

Vertical pipes stand 90° + 45°  
دعامات الأنابيب الرأسية زاوية 90 + 45

قطر الما سوره	طول A m	طول B m	طول H m
3" - 1.5"	0.2	0.4	>1
4"	0.2	0.4	" "

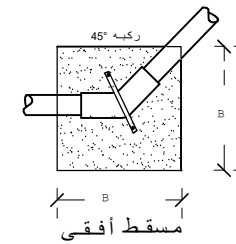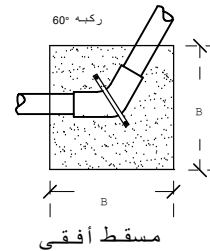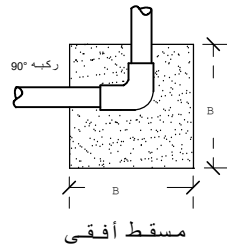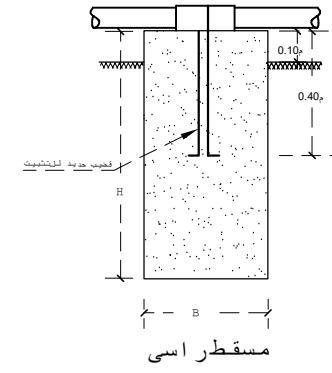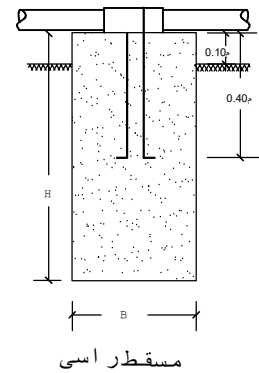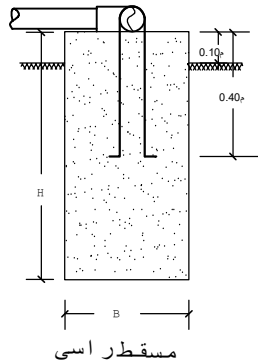

قطر الما سوره	طول A m	طول B m	طول H m
3" - 1.5"	0.2	0.4	>1
4"	0.2	0.4	" "

Horizontal pipes stand 90° + 60° + 45°  
دعامات الأنابيب الأفقية زاوية 90 + 60 + 45

Prepared by:	Funded by:	Project Title:	Drawing Title:	Designed and reviewed by:	Status:	North:	Drawing No:
		Alakhmour	PIPES CONCRETE SUPPORTS DESIGNS	SPRY - WASH Sector	Second Draft		C1-09
		Project Location:	Project Code:	Approved by:	Project No.	Paper Size:	
		Taiz - Al Mawaset - Alakhmour	Taiz in Emergency	SPRY - WASH Sector	Date	Scale	
					11-04-2021	As Shown	