




Project Name: Improve education infrastructure and sustainable facilities for children in Yemen

Habeel Al-Sweeda School, Aqan, Al-Musaymir District, Lahj

School Location:  
13°23'52.4"N  
44°38'15.5"E

Project No:  
1925-YE-AFHC-AFHY-ED-2026

All Dimensions in Meter

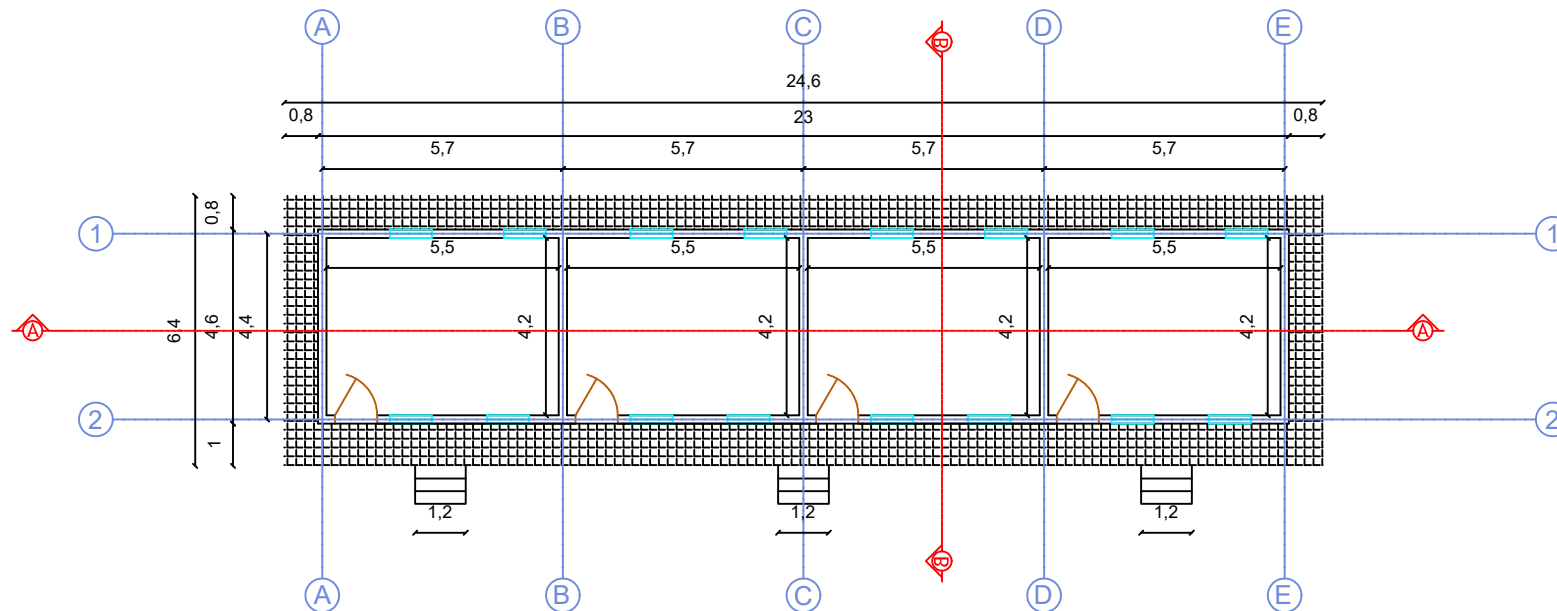

Architectural Plan For New Class Rooms