

⊕ **PROJECT**

SITE MAINTENANCE PROJECTS

AL HODEIDAH GOV. - YEMEN

FUNDED BY



YHF Yemen
Humanitarian
Fund

PREPARED BY:



Deem
For Development Organisation
منظمة تنمية

DRAWINGS

APRIL 2025

Drawing Index :

I

MAIN NOTES

SECTION 1.

Well Rehabilitation & Installing Solar-System Pump

SECTION 2.

EMERGENCY LATRINES

SECTION 3.

SOLAR LAMP DRAWING

SECTION 4.

WATER POINT DRAWING

REMARKS: -

1. THE LABORS SHOULD TO WEAR SAFETY EQUIPMENTS DARING THE WORK HOURS.
2. EXCAVATION & BACKFILLING ARE IMPLEMENTED ACCORDING TO SPECIFIC DIMENSIONS AND INSTRUCTION OF THE SUPERVISOR ENGINEER
3. THE RATES OF BACKFILLING SHALL INCLUDE FOR WATERING AND COMPACTING IN LAYERS MAX 25CM OR AS INSTRUCTION OF THE SUPERVISOR ENGINEER.
4. SELECTED BACKFILLING MATERIAL APPROVED BY THE ENGINEER OR IMPORTED MATERIAL WILL BE USED SPECIFIED BY THE SUPERVISOR ENGINEER.
5. THE RATES OF EXCAVATION SHALL INCLUDE FOR EXCAVATIONS IN ALL TYPES OF SOIL AND REMOVING SURPLUS FROM SITE TO APPROVED LOCATIONS SPECIFIED BY THE SUPERVISOR ENGINEER.
6. SETTING OUT DIMENSIONS SHOWN ON THE DRAWINGS SHALL BE VERIFIED BY THE CONTRACTOR.
7. ANY MISSING DETAILS WHERE NOT SHOWN SHALL BE DISCUSSED WITH THE ENGINEER . IF ANY.
8. THE MINIMUM YIELD STRENGTH FOR ALL STEEL SECTIONS SHOULD TO BE (FY 240=MPA).
9. ALL BOLTS ARE A325 OR A490 HIGH STRENGTH BOLTS (HARDNESS EQUAL 8.8). AS AISC.
10. ALL WORKMANSHIP AND MATERIALS SHALL BE IN ACCORDANCE WITH THE SPECIFICATION AND AMERICAN CONCRETE CODE ACI-318M-2014 (REINFORCED CONCRETE STRUCTURES).
11. CONCRETE BASES ARE SPRAYED FOR AT LEAST 7 DAYS THREE TIMES A DAY.

PROJECT NO. 1

DEEM - CCCM

APRIL 2025

PREPARED BY

I	MAIN NOTES
 <p>Deem For Development Organization مؤسسة دعم للتنمية</p>	<p>FUNDED BY</p>  <p>YHF Yemen Humanitarian Fund</p>

Legend :	
Designed & Drawing by: Project Engineer	Date
Checked	
Approve	

PROJECT

SITE MAINTENANCE PROJECTS


AL KHUKHAH DISTRICT AL HODEIDAH GOV. - YEMEN

Well Rehabilitation & Installing Solar-System Pump DRAWING


PROJECT NO. 1
DEEM - CCCM
APRIL 2025

PREPARED BY




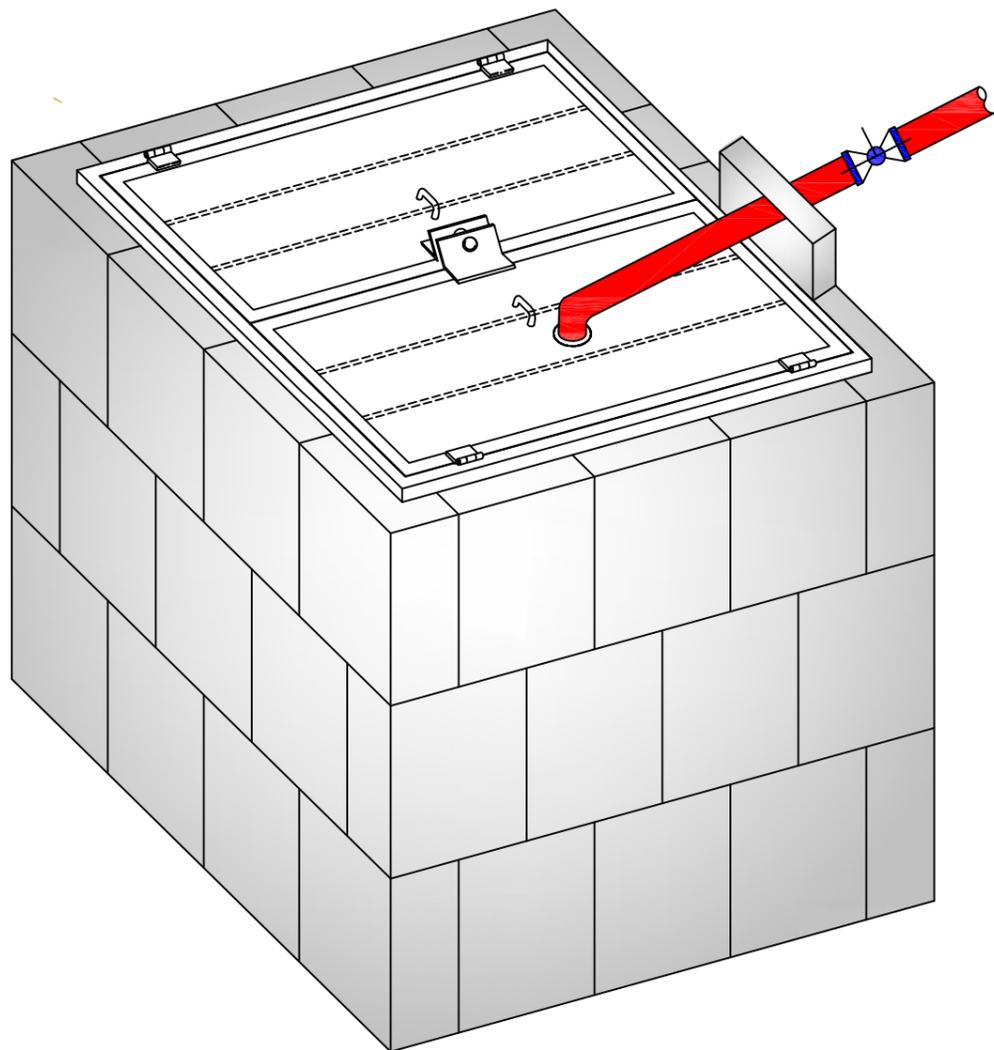


3D Model

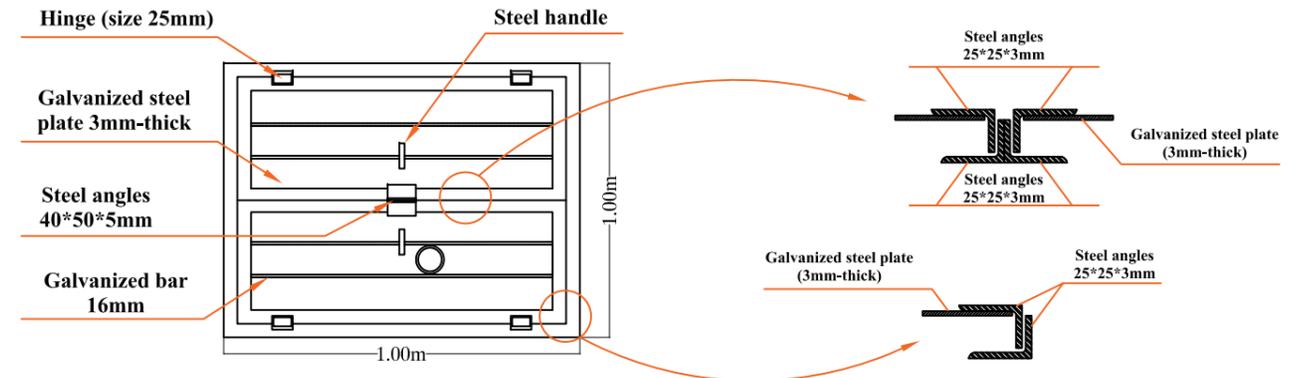

Well Cover Details

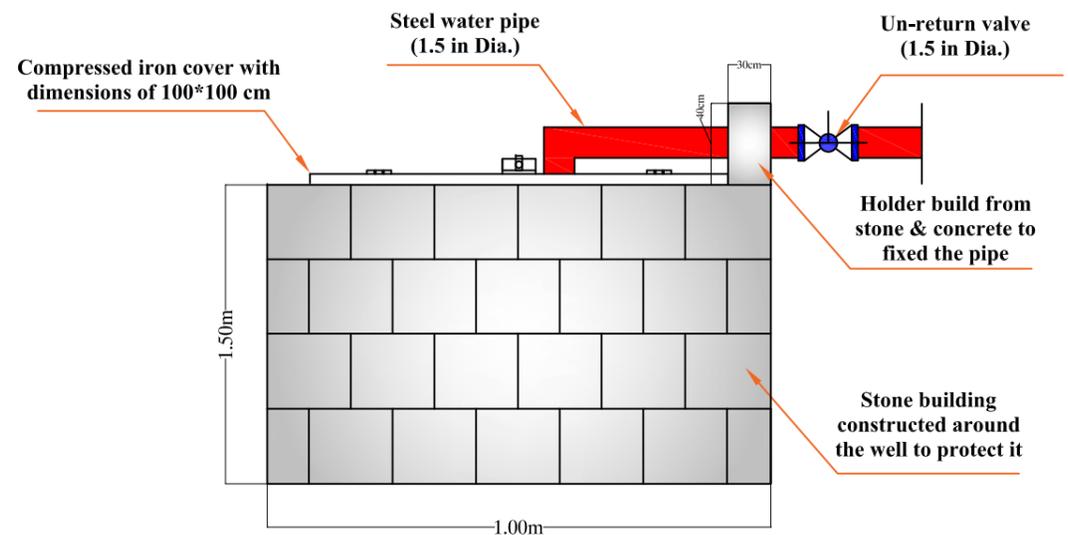

Side View

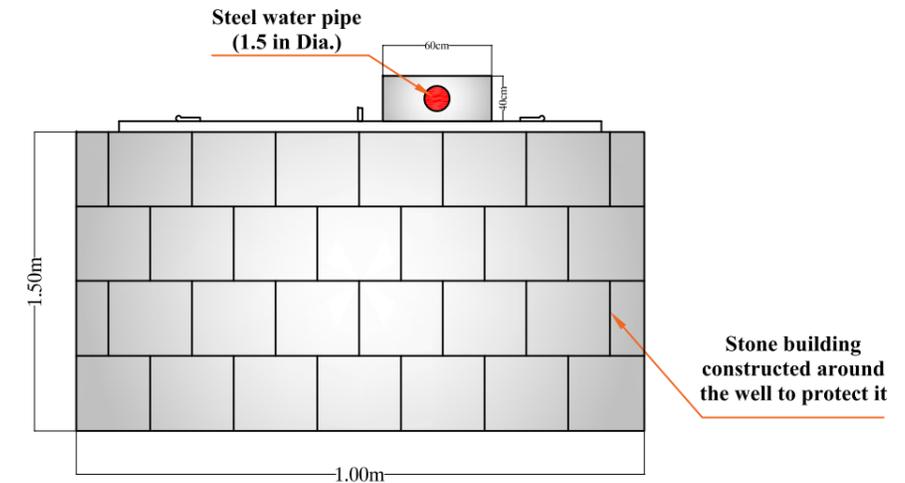

Back View



HATCHING KEY PLAN	
Symbol	Description
	Ashlars masonry
	Masonry paving
	Mass concrete
	Reinforcement concrete
	Plain concrete
	Compacted gravel
	Soil

PROJECT NO.1

DEEM - CCCM

APRIL 2025

PREPARED BY

D1

WELL PROTECTION DETAILS



FUNDED BY




Legend :

Designed & Drawing by:		Date
Project Engineer		
Checked		
Approve		


PROJECT

SITE MAINTENANCE PROJECTS

AL KHUKHAH DISTRICT AL HODEIDAH GOV. - YEMEN

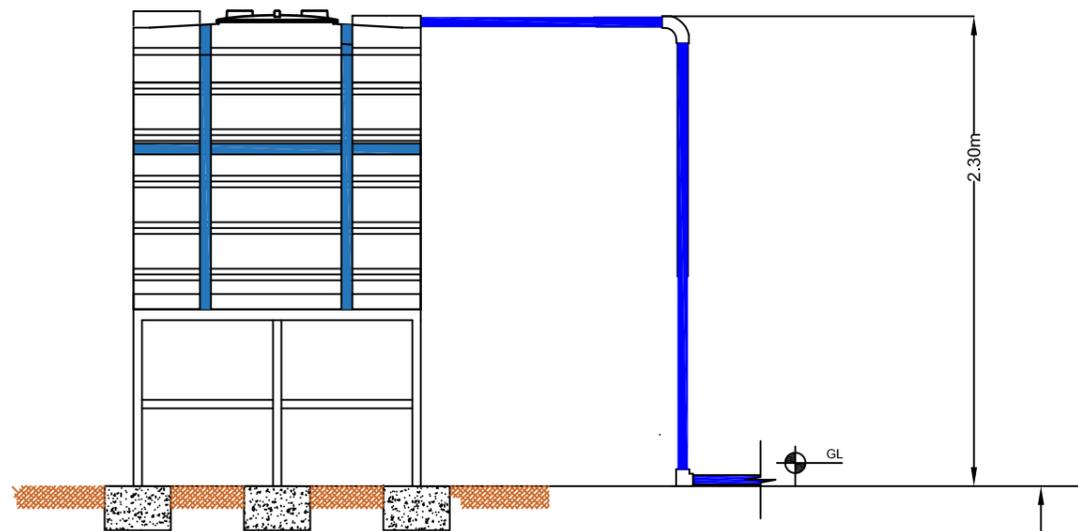


Lifting Head

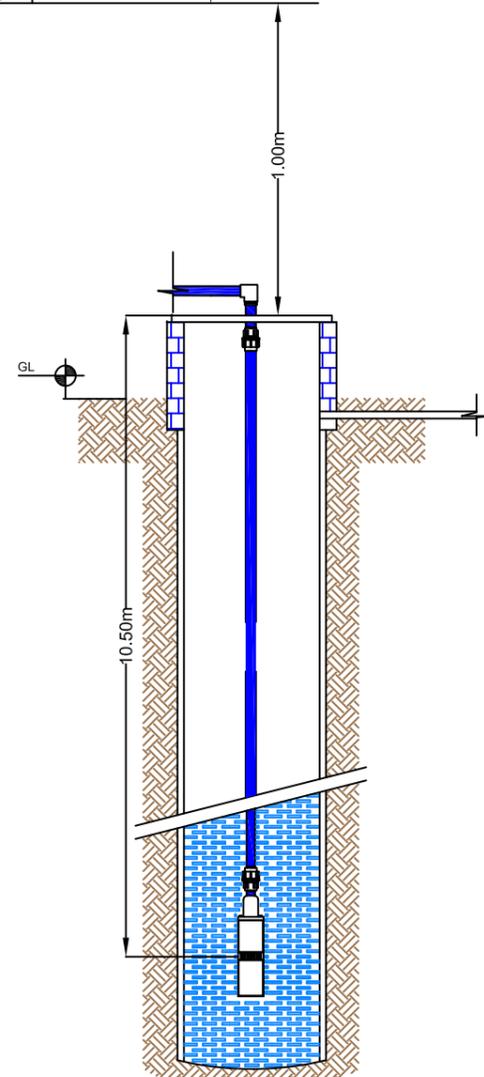

Well section

The total horizontal distance for the polyethylene pipe 40 m

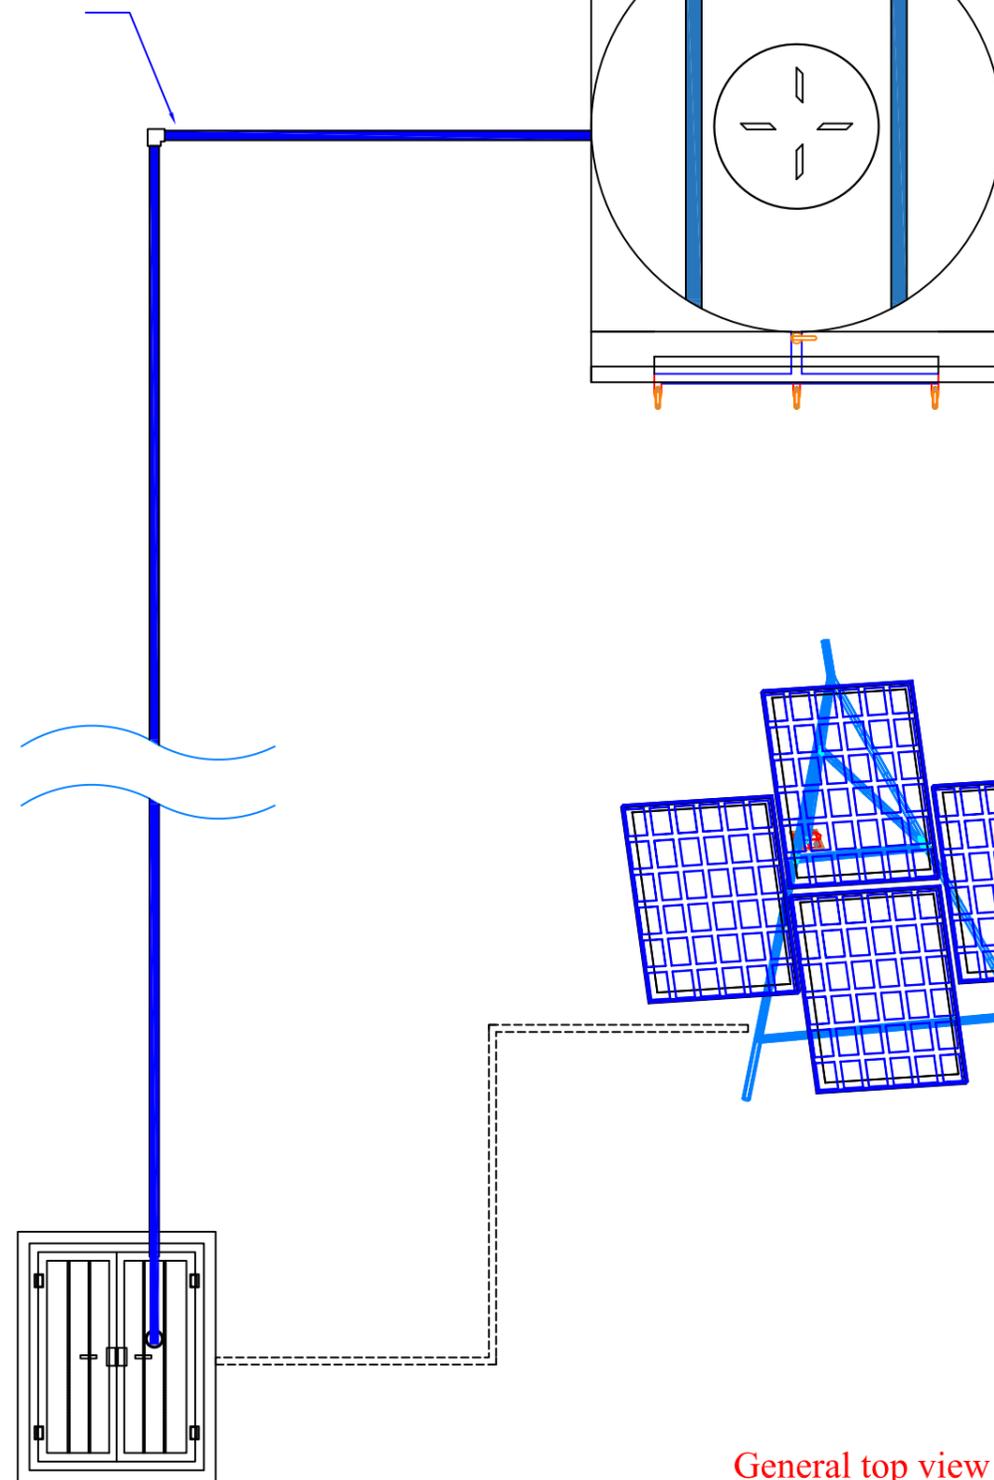

General top view



PROJECT NO.1
DEEM - CCCM
APRIL 2025
PREPARED BY

D2 GENERAL VIEW FOR THE PROJECT COMPONENTS




Legend :

Designed & Drawing by:	Date
Project Engineer	
Checked	
Approve	


PROJECT

SITE MAINTENANCE PROJECTS


AL KHUKHAH DISTRICT AL HODEIDAH GOV. - YEMEN

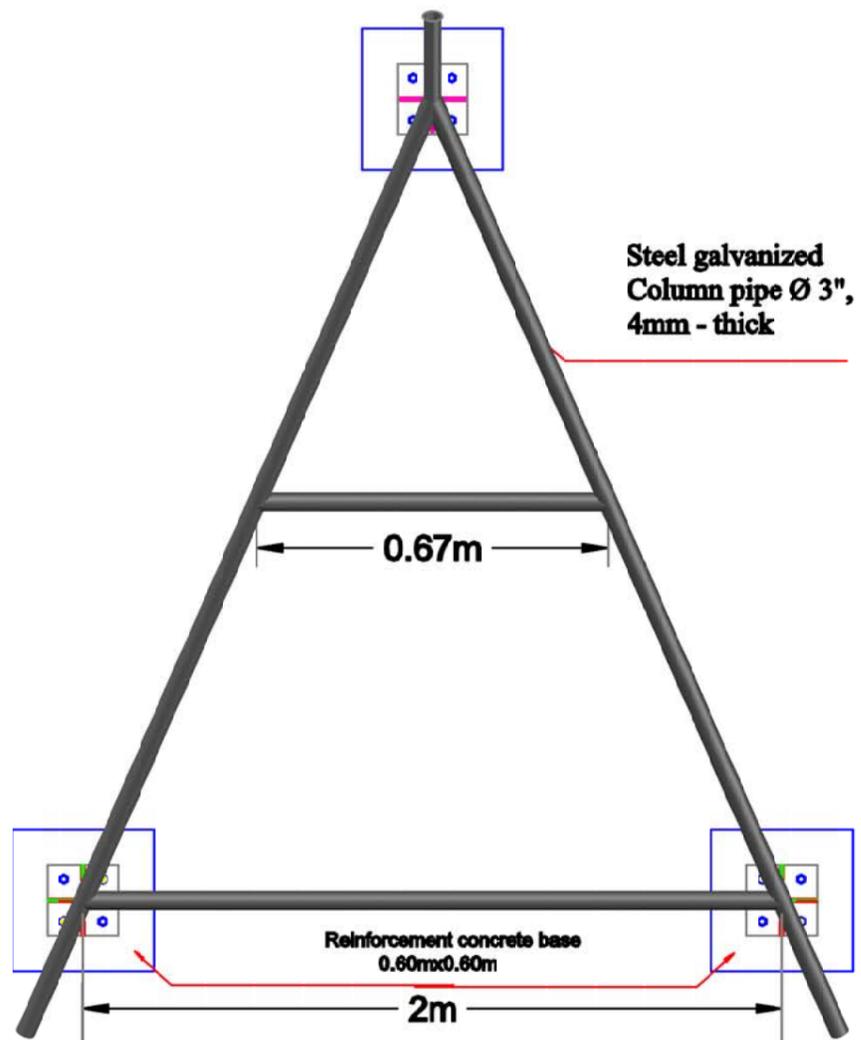



Panels Base - Front View

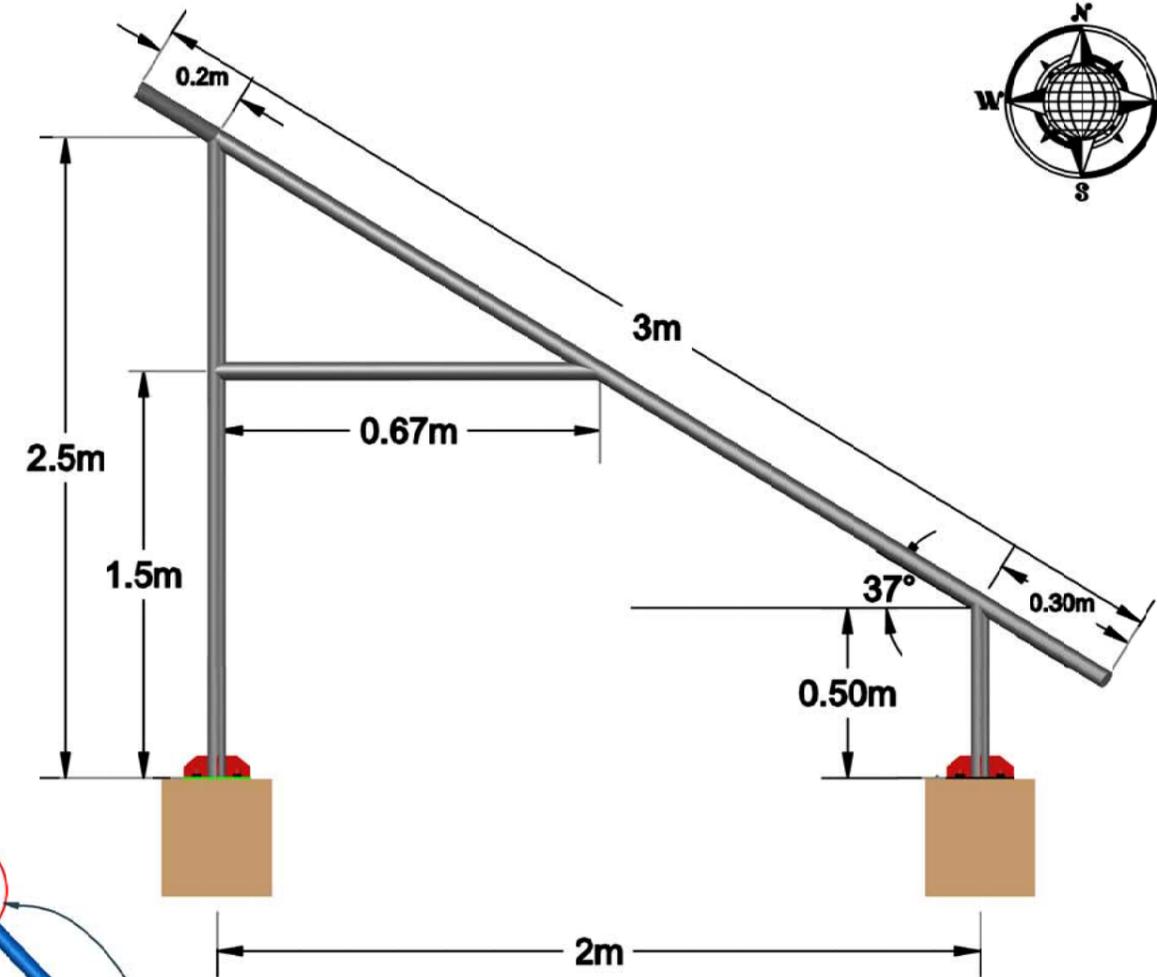

Panels Base - Side View

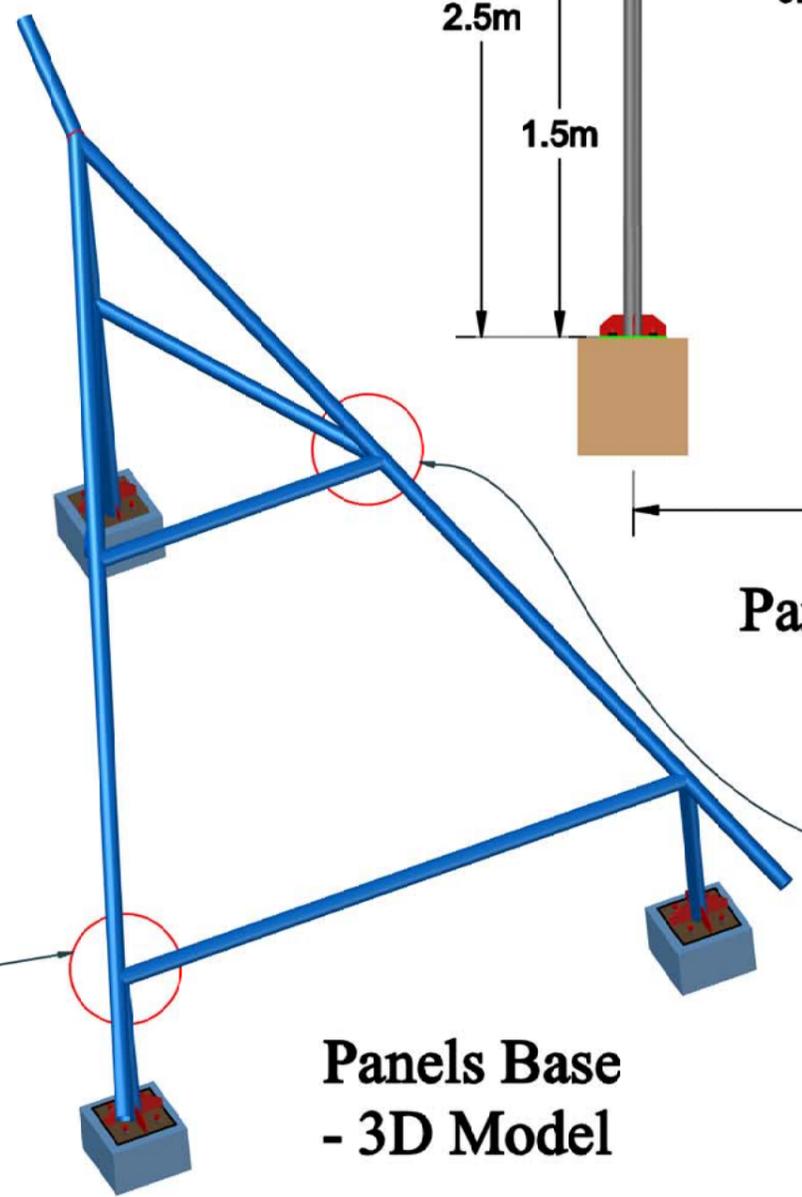

Panels Base - 3D Model

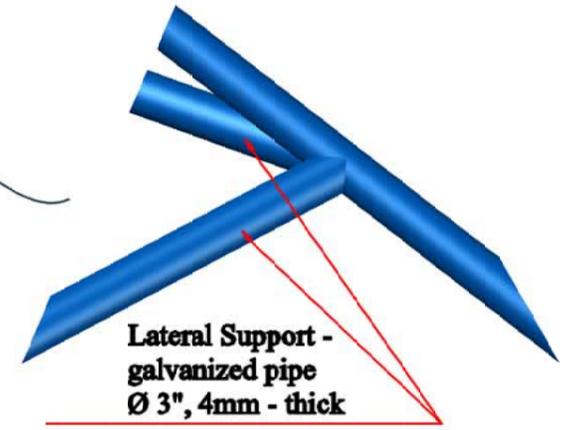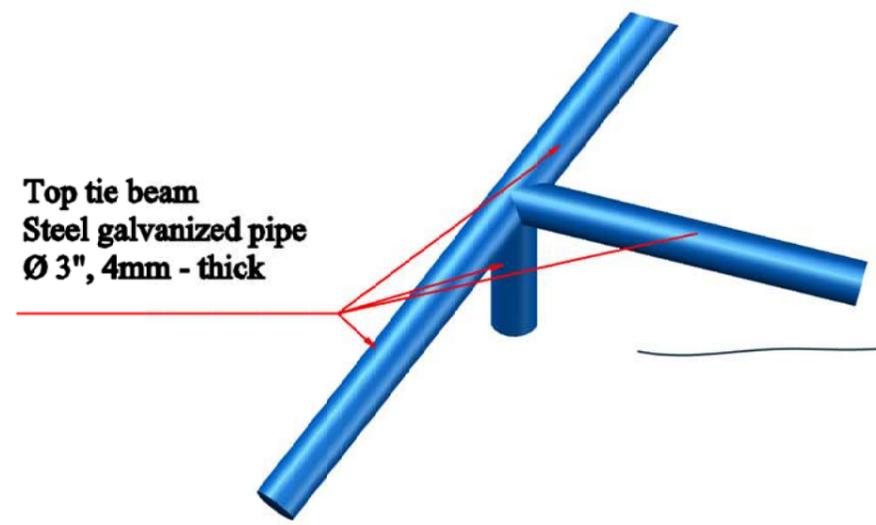

PROJECT NO.1
DEEM - CCCM
APRIL 2025
PREPARED BY


D3 PANELS STEEL BASE

Legend :


Designed & Drawing by:		Date
Project Engineer		
Checked		
Approve		

PROJECT


SITE MAINTENANCE PROJECTS
AL KHUKHAH DISTRICT AL HODEIDAH GOV. - YEMEN

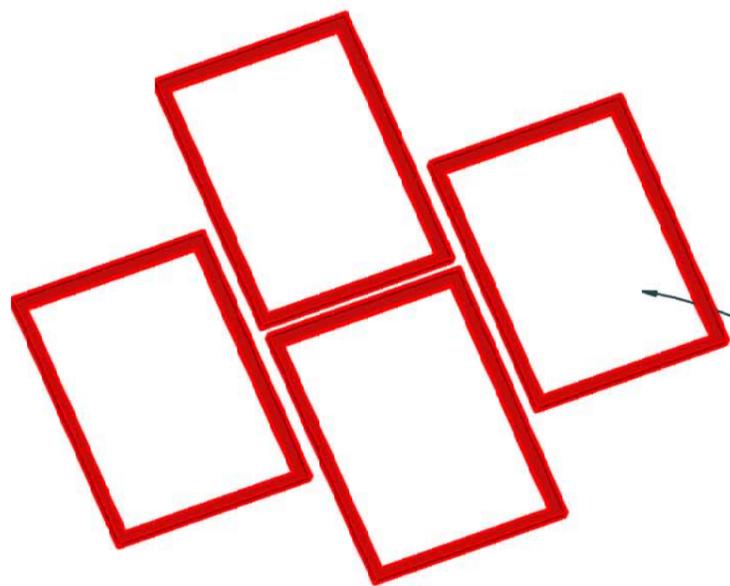


Panels steel frame

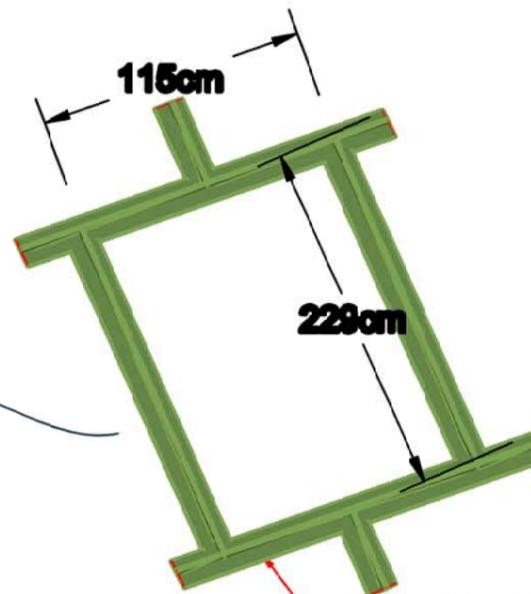

**Steel L-section , 2 in & 5mm - thick
Coat by one layer of red primer paint
and one layer of weather shield paint.**

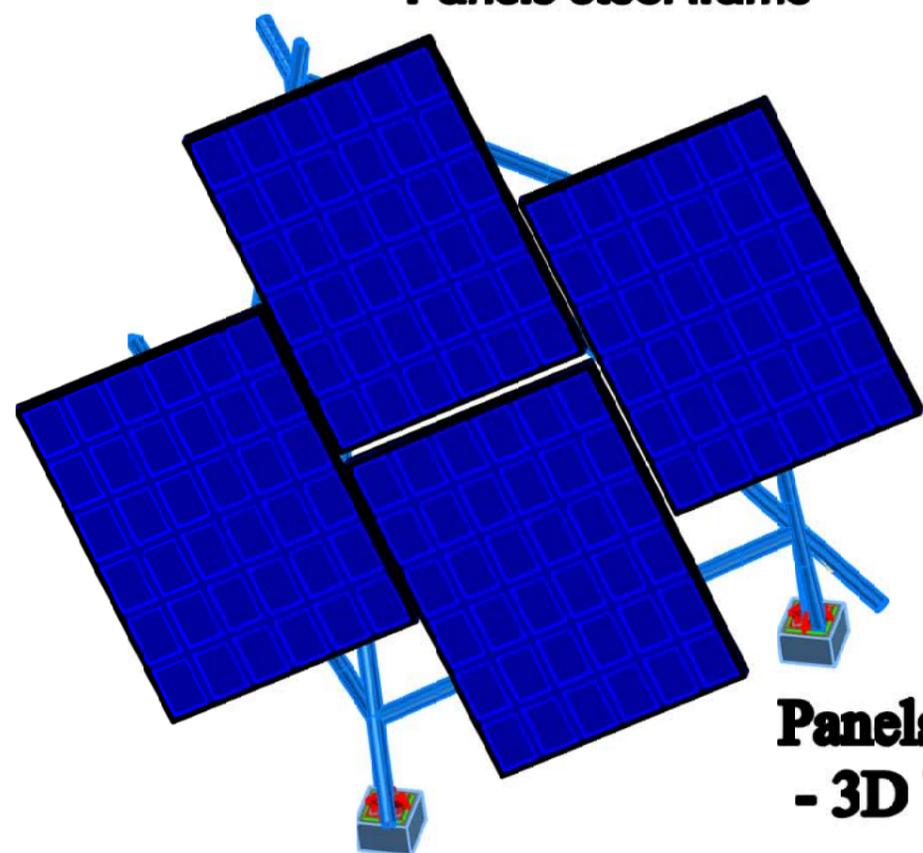

**Panels Base
- 3D View**

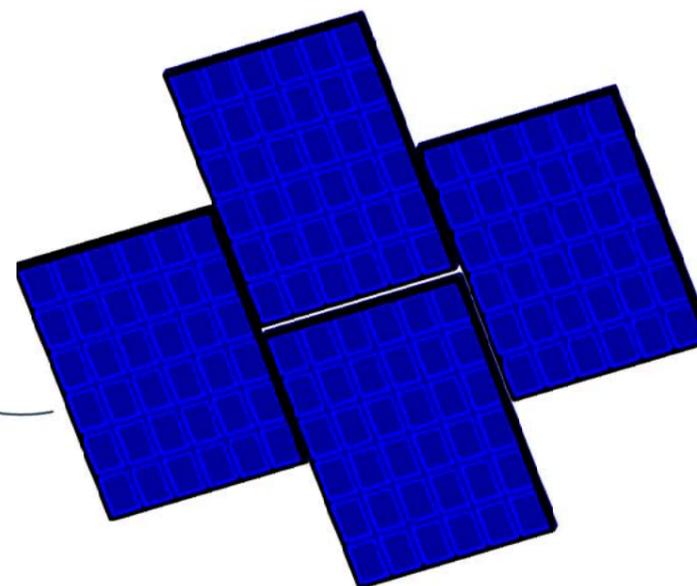

**Poly-Crystalline solar panels ,
Dim. (2274x1134x35 mm) , P. max 500Wp**

PROJECT NO.1

DEEM - CCCM

APRIL 2025

PREPARED BY

D4 PANELS STEEL BASE



FUNDED BY




Legend :

Designed & Drawing by:		Date
	Project Engineer	
Checked		
Approve		


PROJECT

SITE MAINTENANCE PROJECTS


AL KHUKHAH DISTRICT AL HODEIDAH GOV. - YEMEN

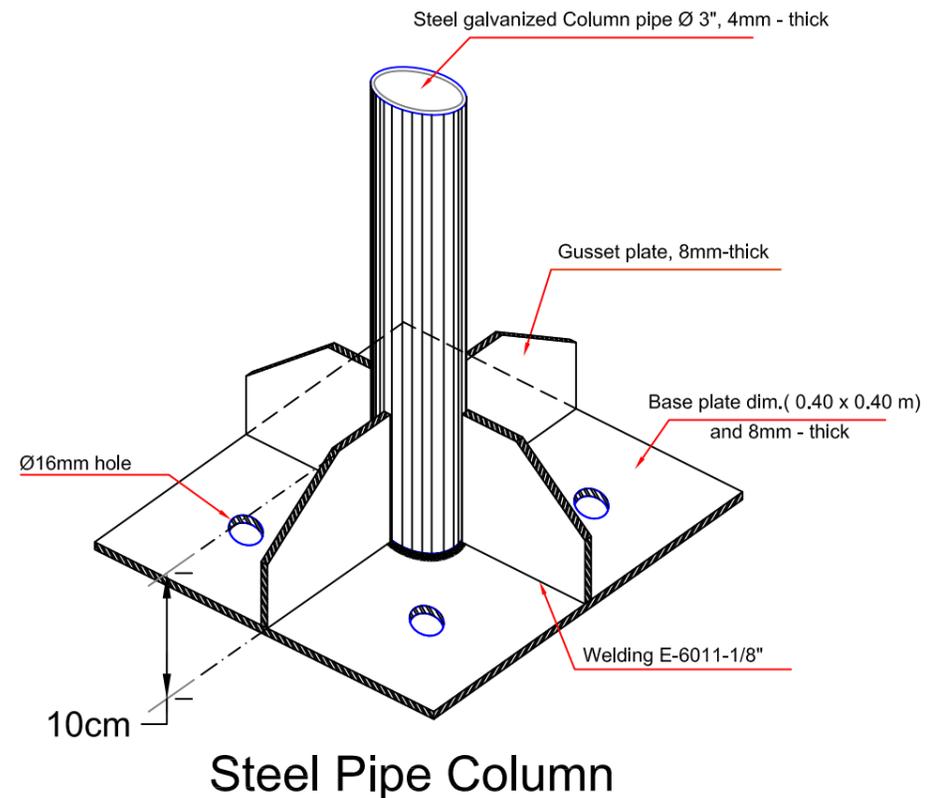


Steel Pipe Column

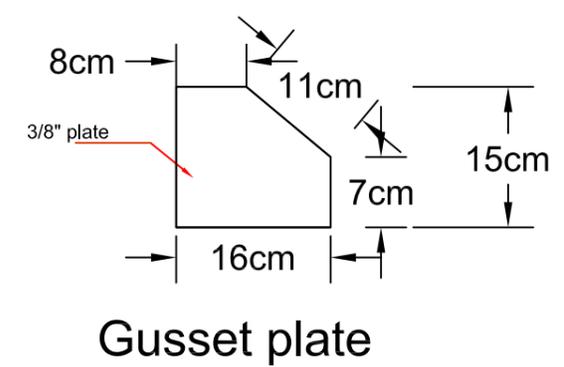


Gusset plate

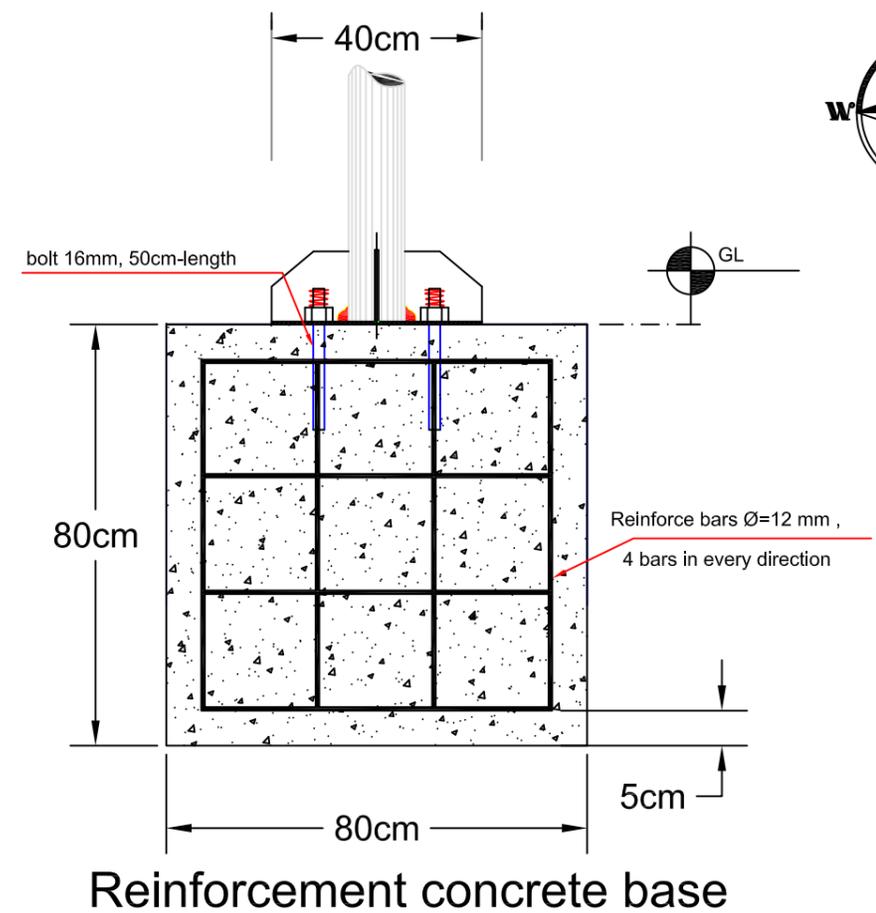



Reinforcement concrete base

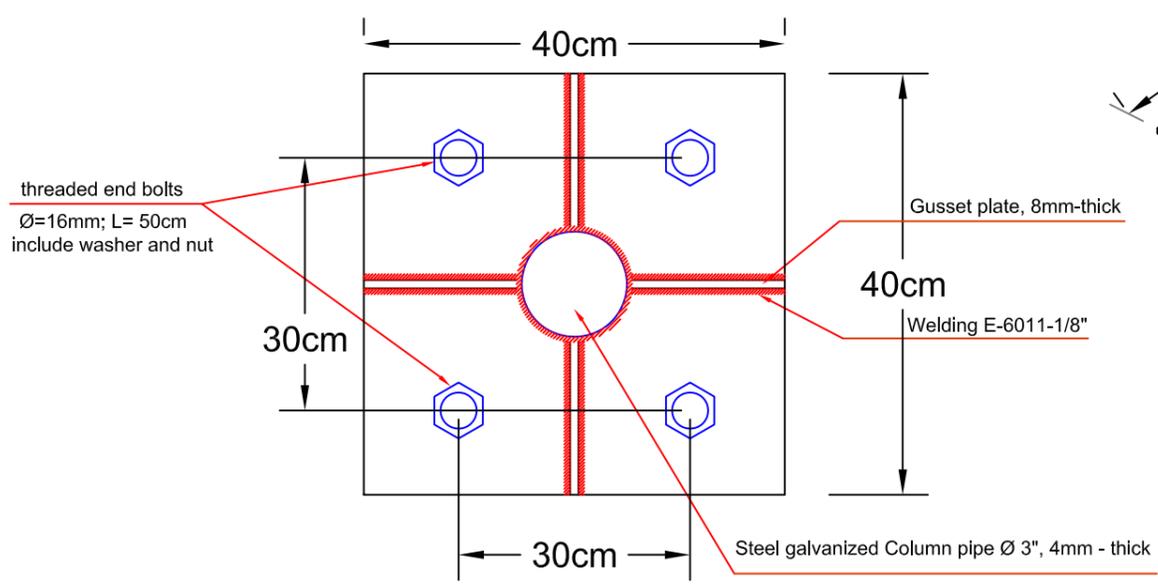

Top View

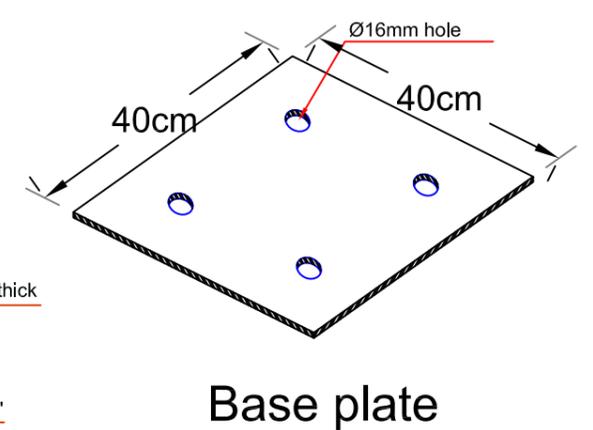

Base plate

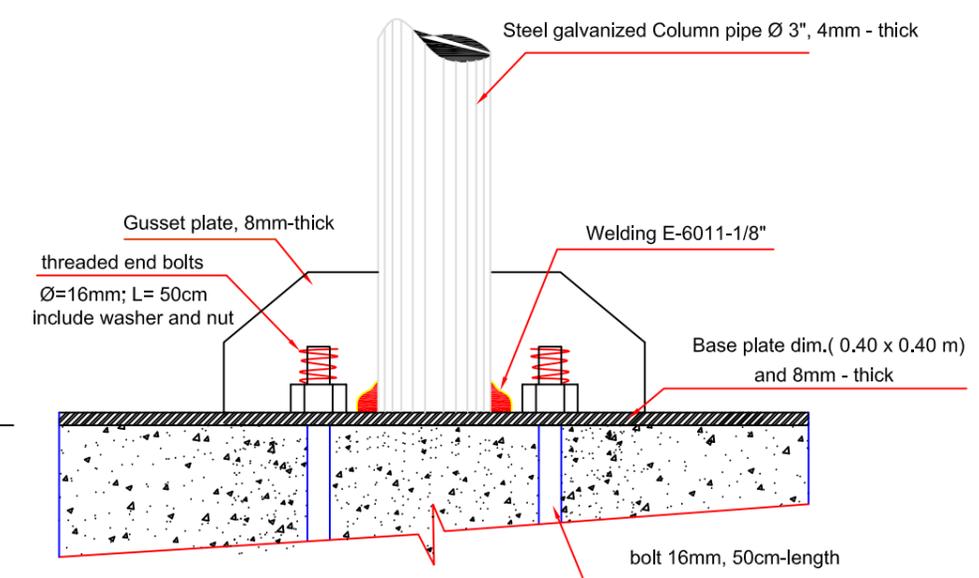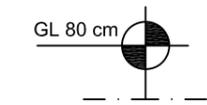

Steel Pipe Column

PROJECT NO.1
DEEM- CCCM
APRIL 2025
PREPARED BY

D5 FOUNDATION DETAILS


Legend :

Designed & Drawing by: Project Engineer		Date
Checked		
Approve		



PROJECT

SITE MAINTENANCE PROJECTS


AL KHUKHAH DISTRICT AL HODEIDAH GOV. - YEMEN

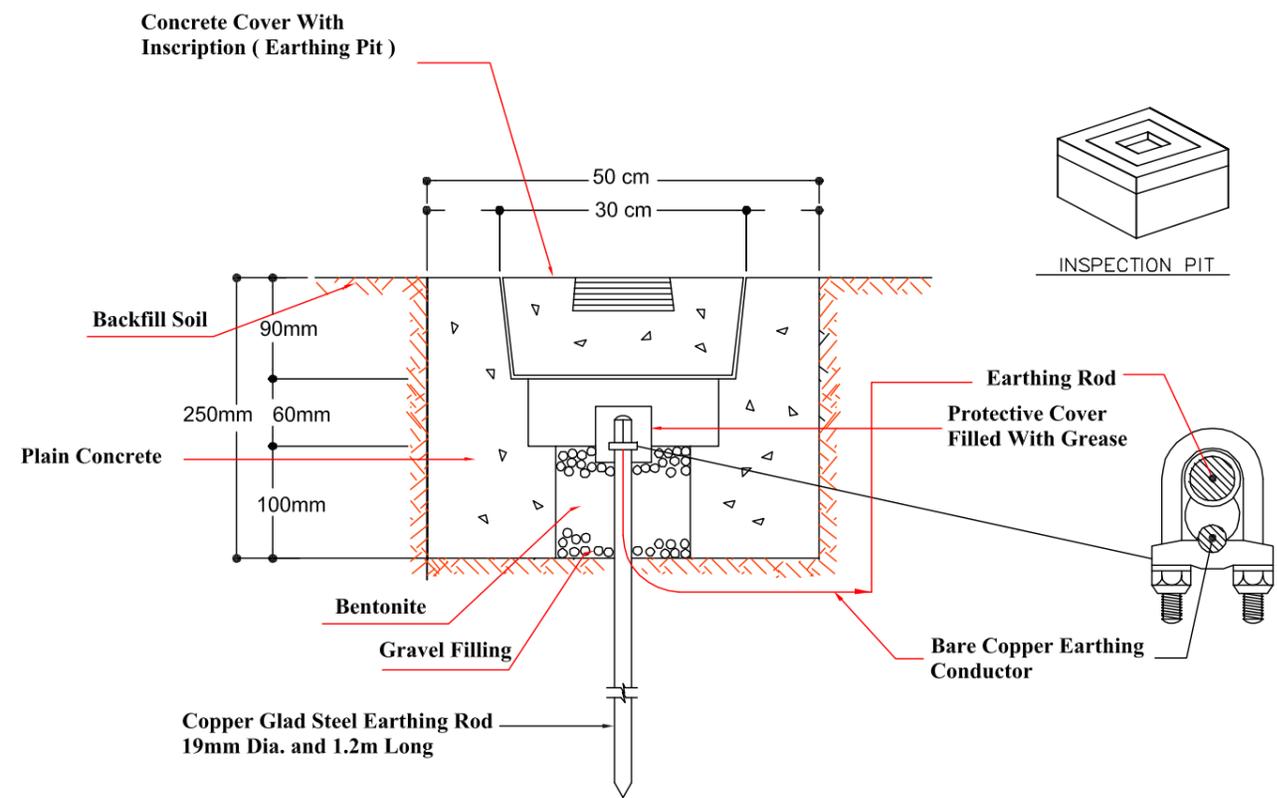

Earthing Pit Details

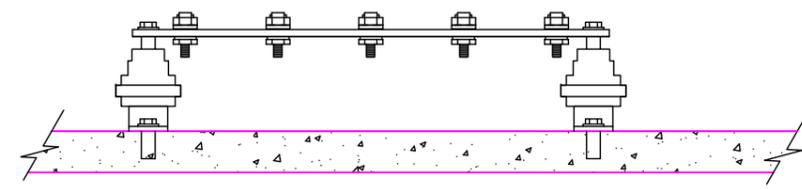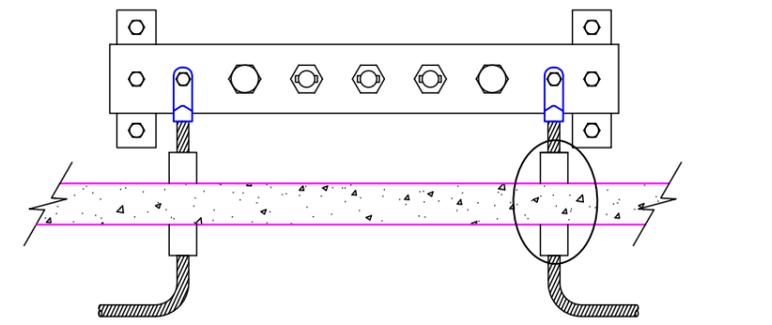

EARTHING BUSBAR

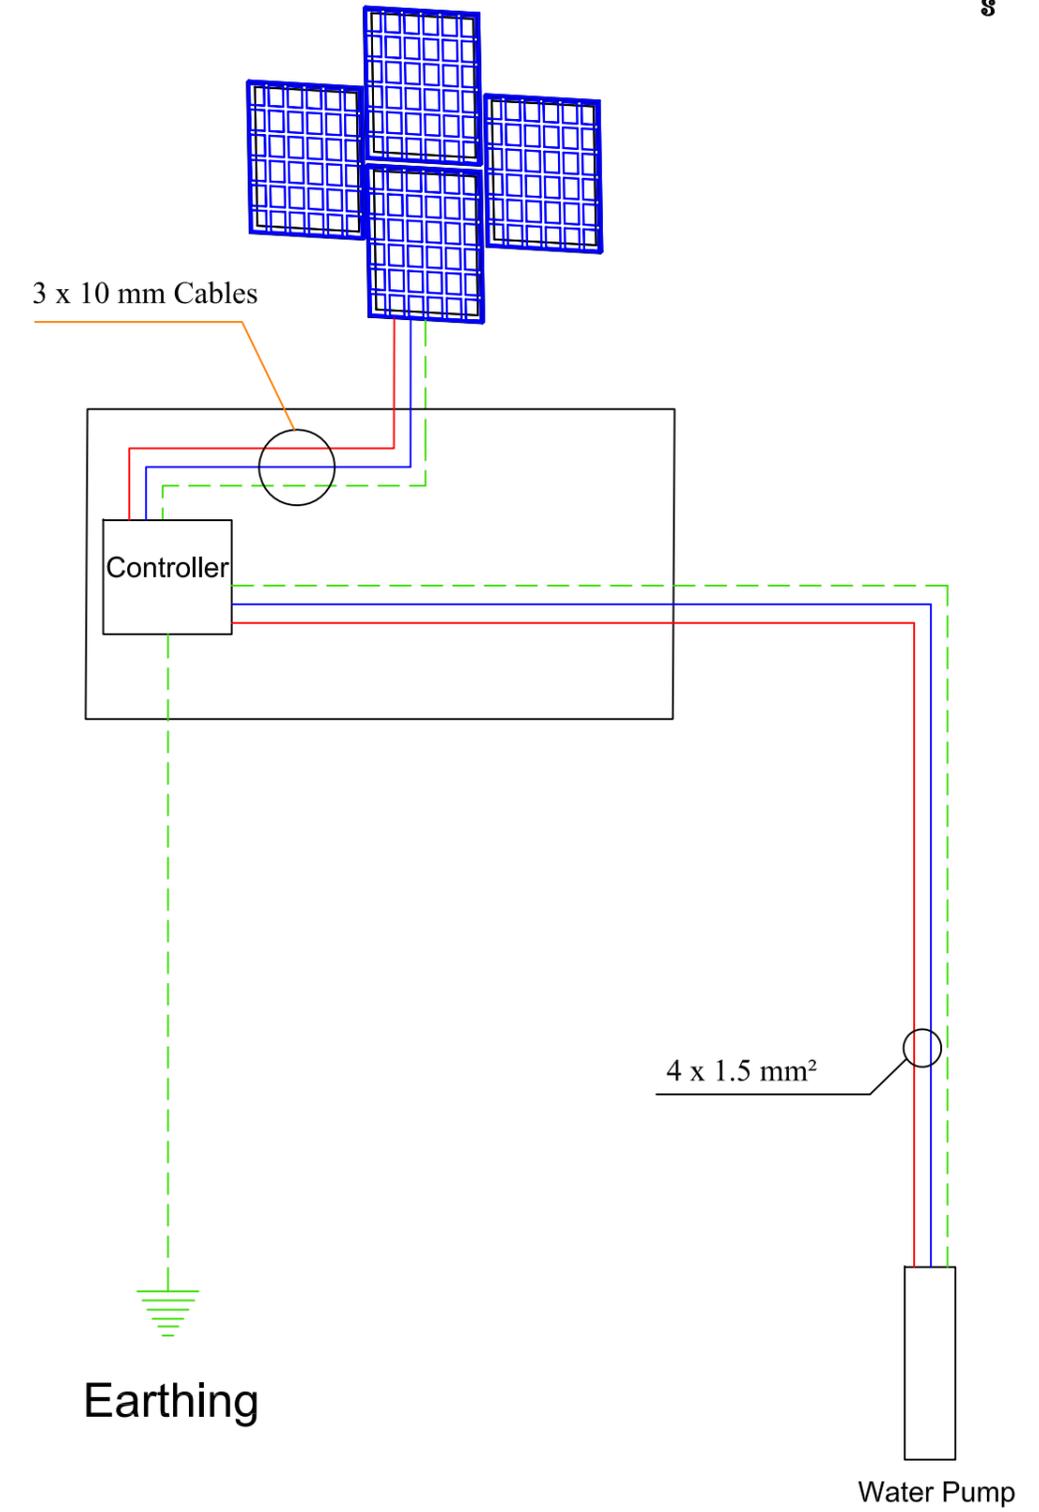

PROJECT NO.1
DEEM- CCCM
APRIL 2025
PREPARED BY

D6 EARTHING & THE ELECTRIC CYCLE DETAILS

Legend :

Designed & Drawing by: Project Engineer		Date
Checked		
Approve		

PROJECT

SITE MAINTENANCE PROJECTS

AL KHUKHAH DISTRICT AL HODEIDAH GOV. - YEMEN

EMERGENCY LATRINES DRAWING


PROJECT NO. 1

DEEM - CCCM


APRIL 2025

PREPARED BY



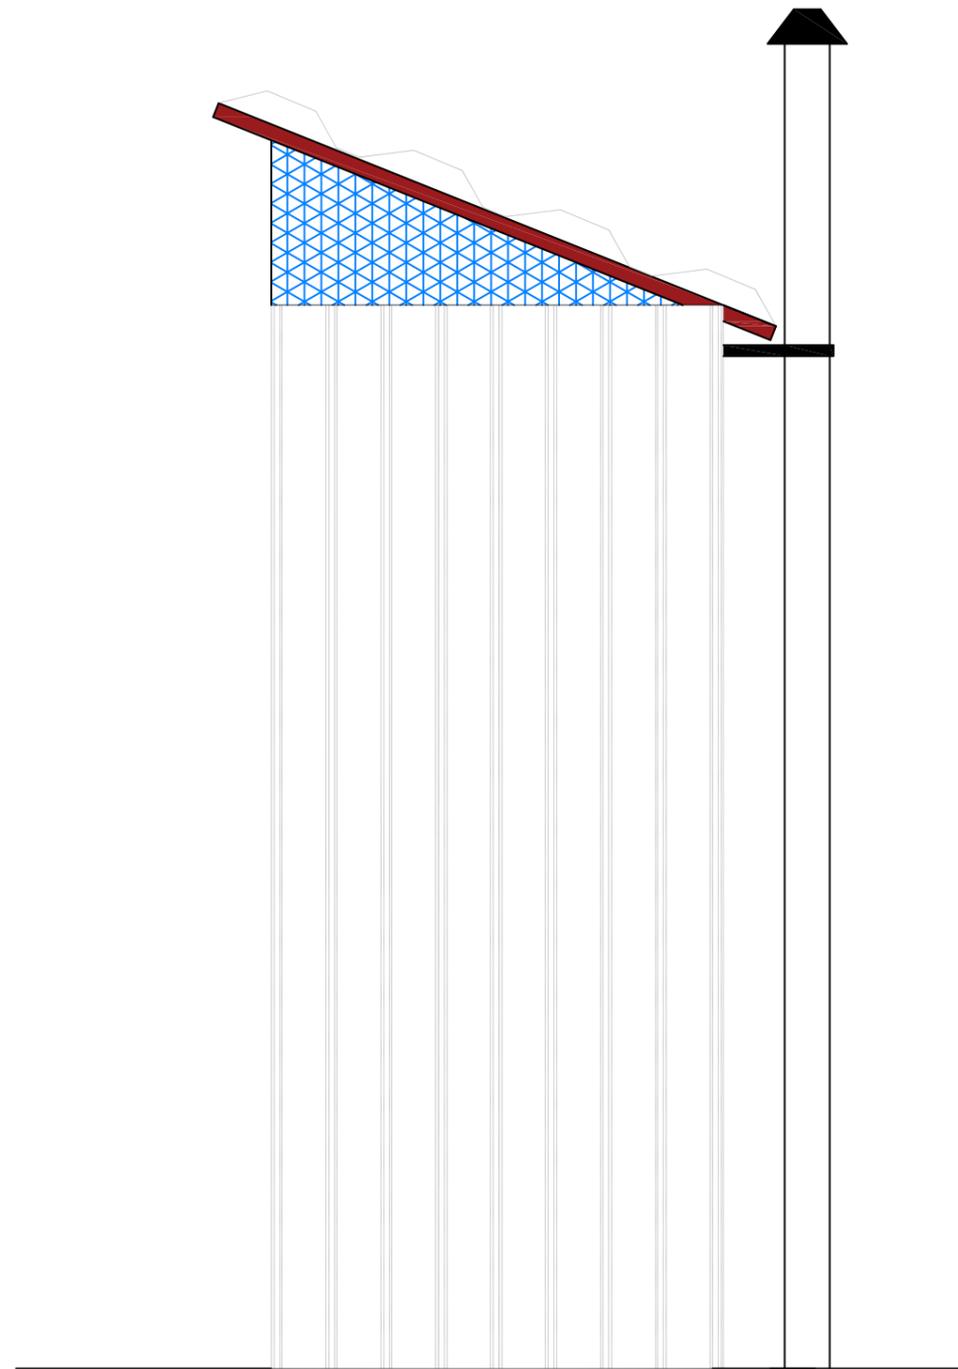

Latrine Side View

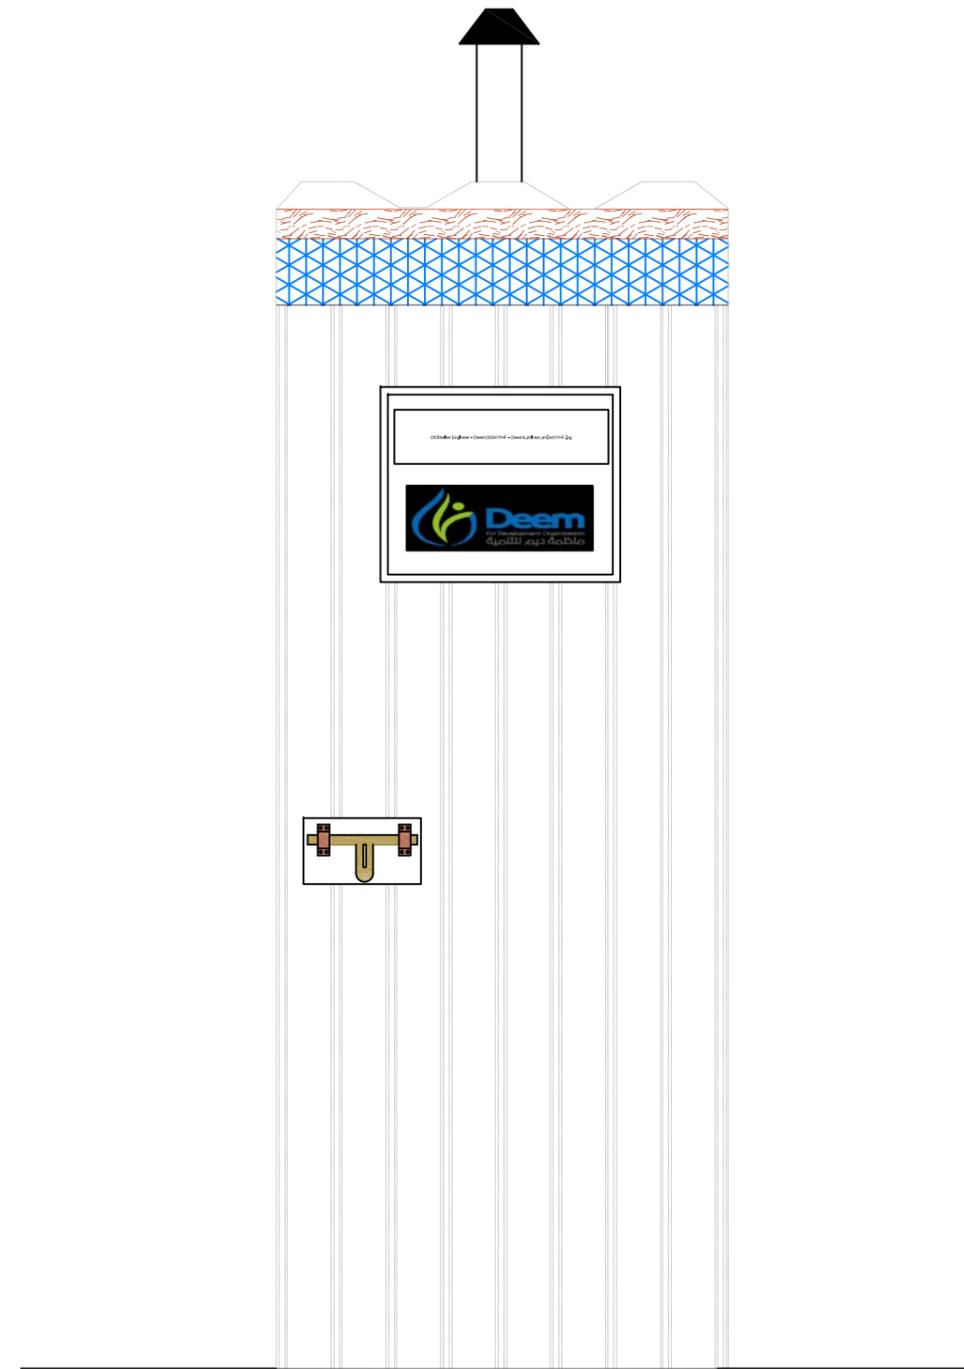

Latrine Front View

PROJECT NO. 1
DEEM - CCCM
APRIL 2025

PREPARED BY

D-1 GENERAL VIEW



FUNDED BY




Legend :	
Designed & Drawing by: Project Engineer	Date
Checked	
Approve	

PROJECT

SITE MAINTENANCE PROJECTS

AL KHUKHAH DISTRICT AL HODEIDAH GOV. - YEMEN

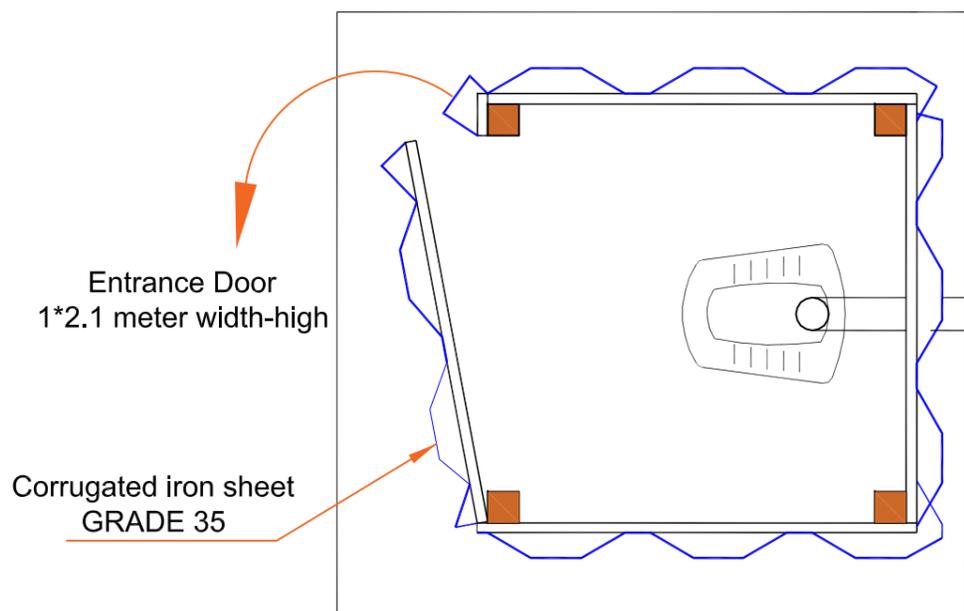


Entrance Door
1*2.1 meter width-high

Corrugated iron sheet
GRADE 35


PVC Sewer pipe
10 cm dia. and
1.5 length

Latrine

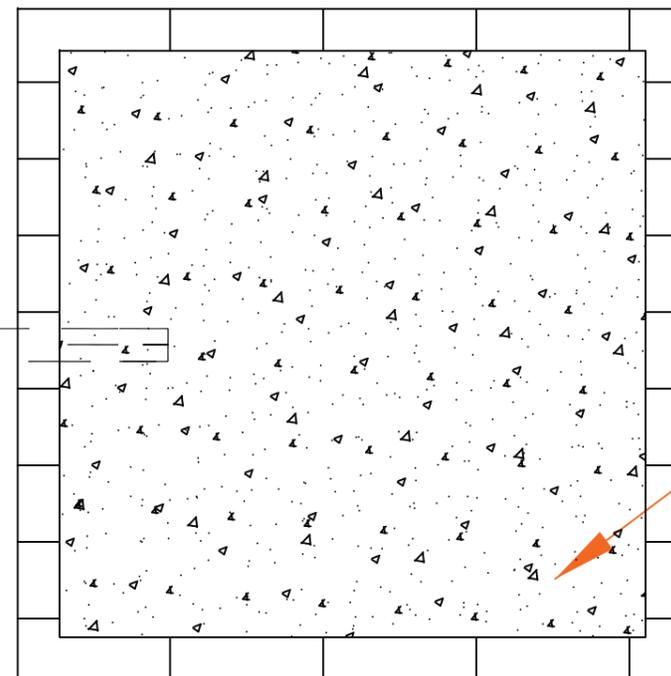


Septic pit with internal
dimensions 1.2*1.2m
and 1.5 m-depth

Septic pit

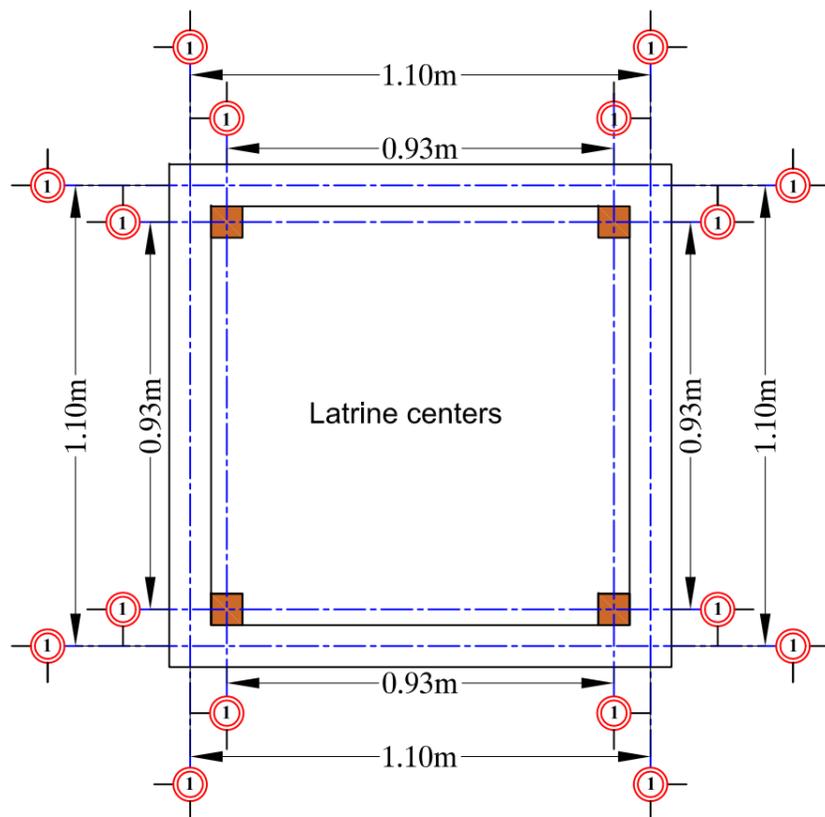

Latrine centers

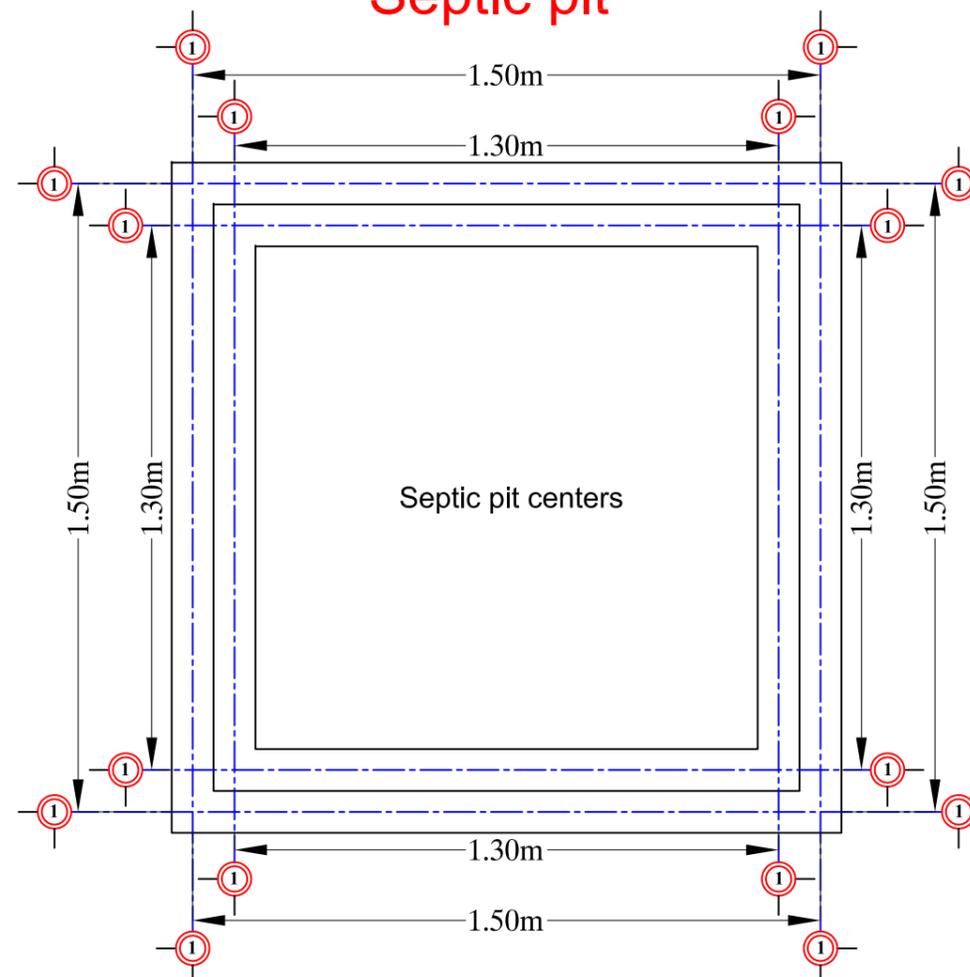

Septic pit centers

PROJECT NO. 1

DEEM - CCCM

APRIL 2025

PREPARED
BY

D-2

ELEVATION VIEW & CENTERS DIMENSIONS



FUNDED
BY



Legend :

Designed & Drawing by:

Project Engineer

Date

Checked

Approve


PROJECT

SITE MAINTENANCE PROJECTS

AL KHUKHAH DISTRICT AL HODEIDAH GOV. - YEMEN



Side Section for the latrine and the septic pit

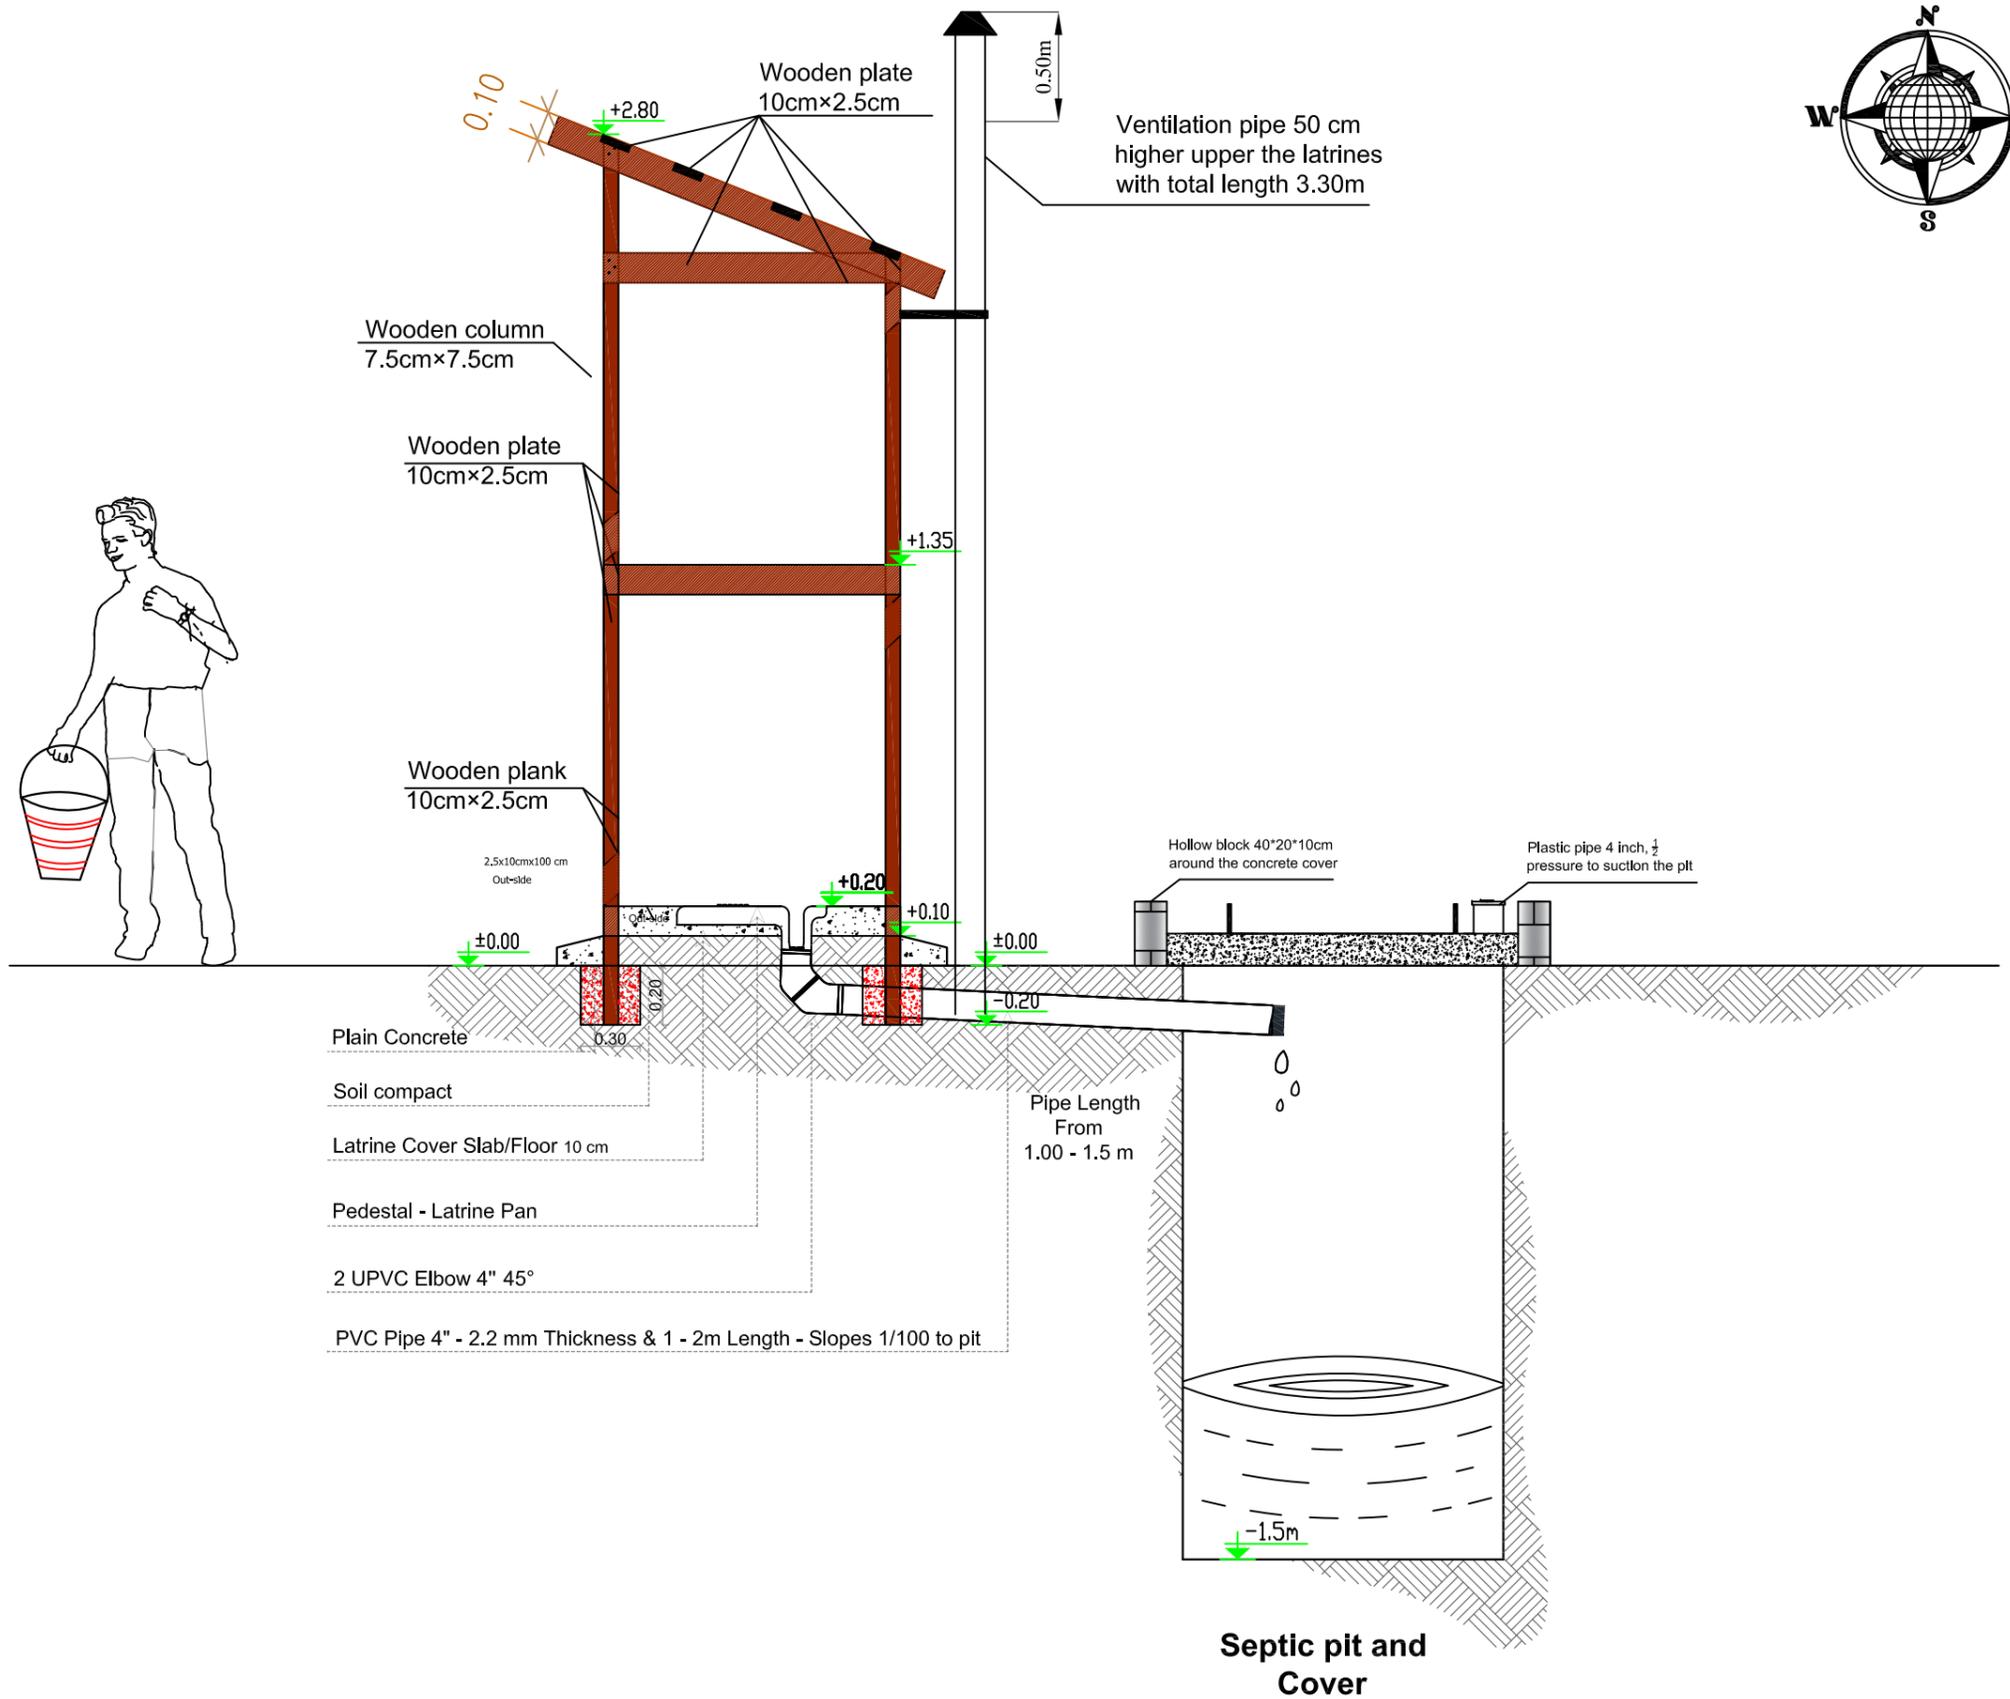

- Plain Concrete
- Soil compact
- Latrine Cover Slab/Floor 10 cm
- Pedestal - Latrine Pan
- 2 UPVC Elbow 4" 45°
- PVC Pipe 4" - 2.2 mm Thickness & 1 - 2m Length - Slopes 1/100 to pit

Septic pit and Cover

PROJECT NO. 1
DEEM - CCCM
APRIL 2025

D-3 LATRINE & SEPTIC PIT SIDE SECTION DETAILS



FUNDED BY




Legend :	
Designed & Drawing by: Project Engineer	Date
Checked	
Approve	

PROJECT



SITE MAINTENANCE PROJECTS
AL KHUKHAH DISTRICT AL HODEIDAH GOV. - YEMEN





Latrine Door

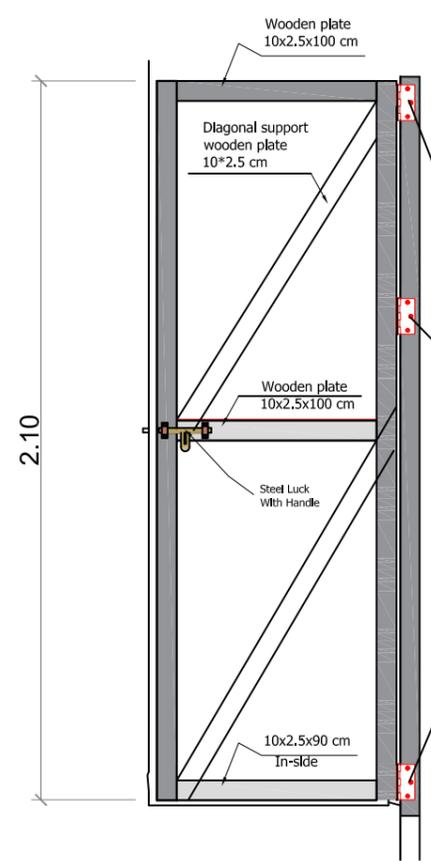

Wooden Structure Dimensions

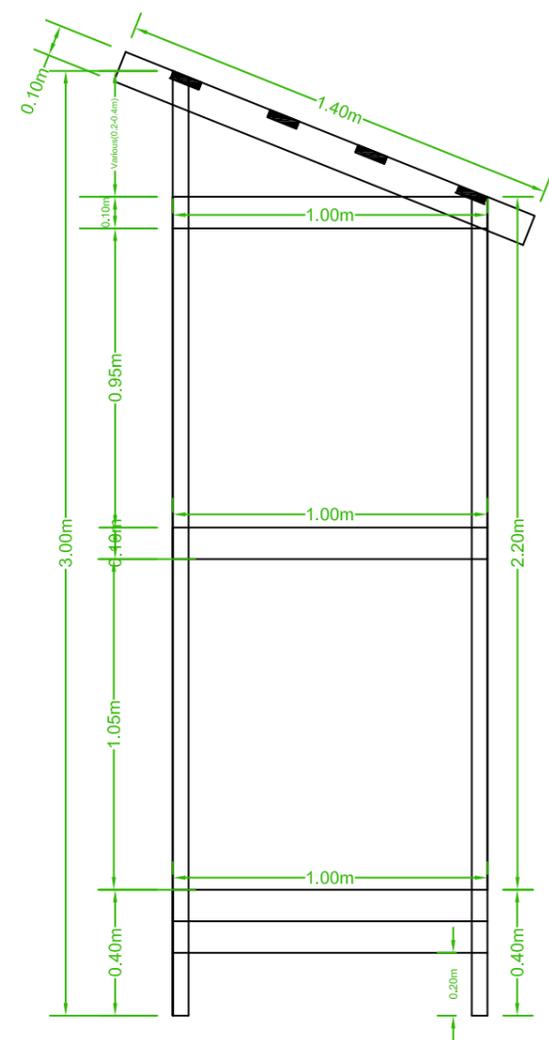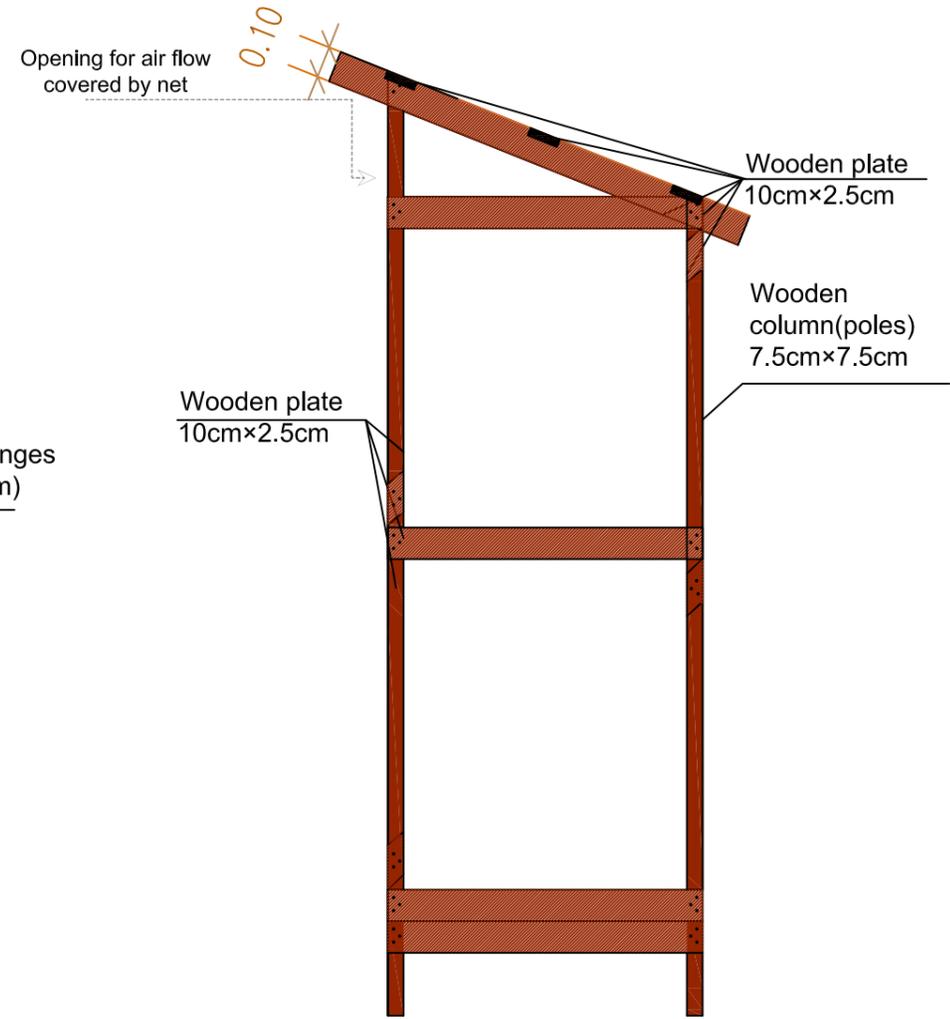

Latrine Roof Details

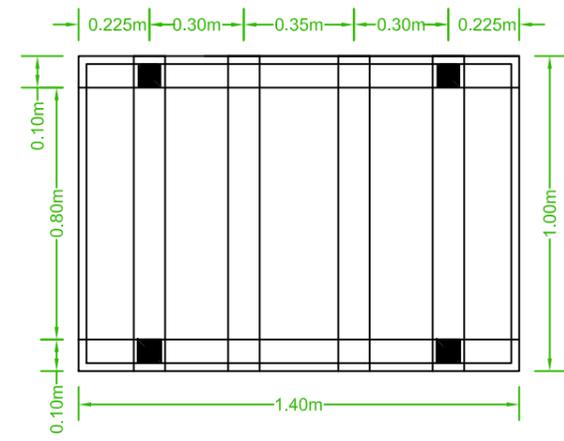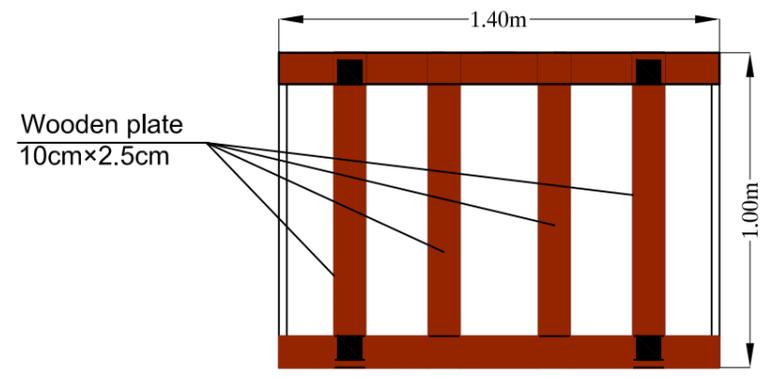

PROJECT NO. 1
DEEM - CCCM
APRIL 2025

D-4 WOODEN STRUCTURE DETAILS




Legend :	
Designed & Drawing by: Project Engineer	Date
Checked	
Approve	

PROJECT


SITE MAINTENANCE PROJECTS

AL KHUKHAH DISTRICT AL HODEIDAH GOV. - YEMEN

Concrete Cover Reinforcement Details

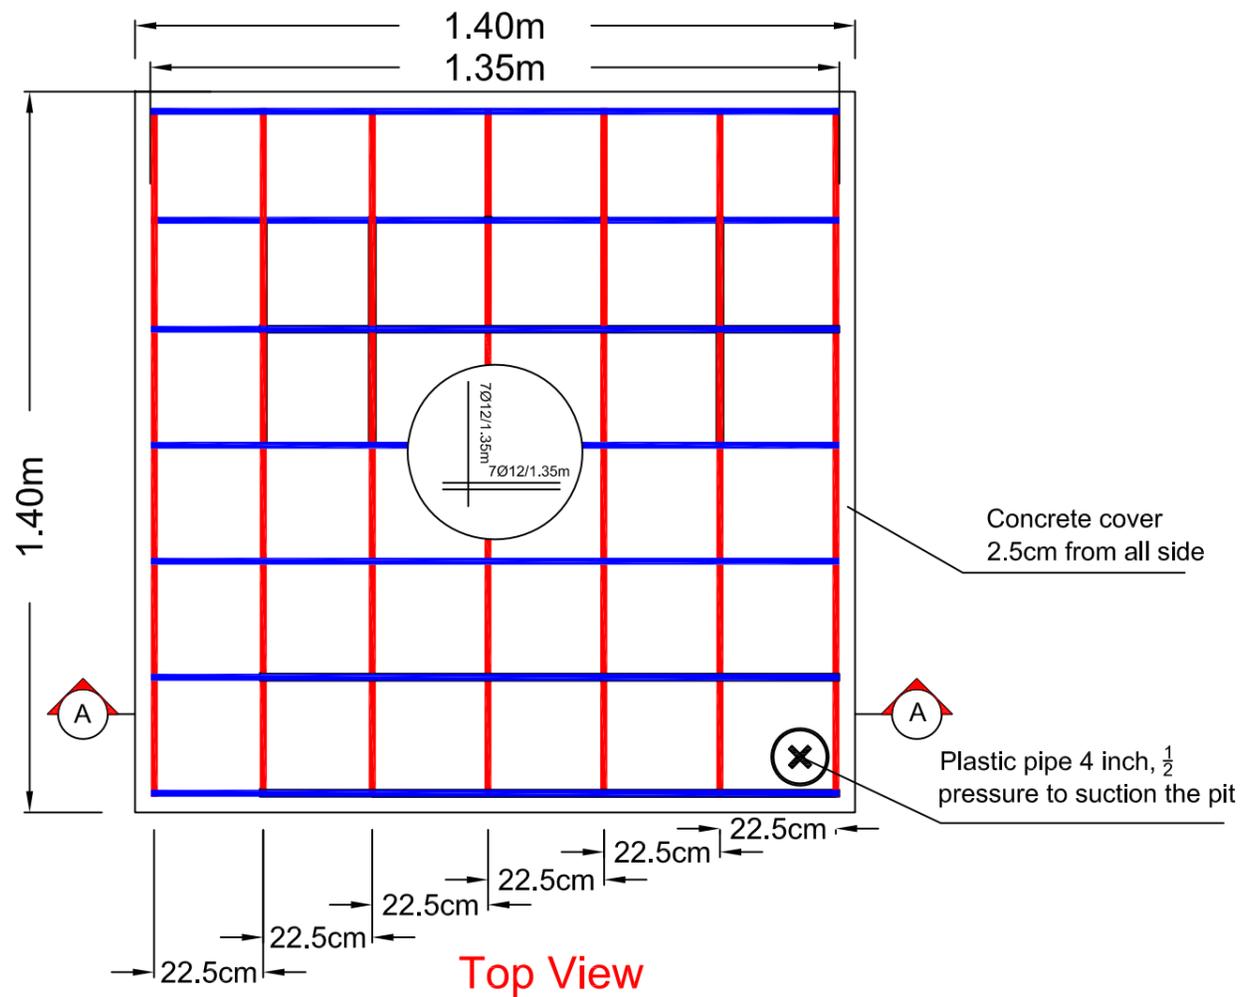


Top View

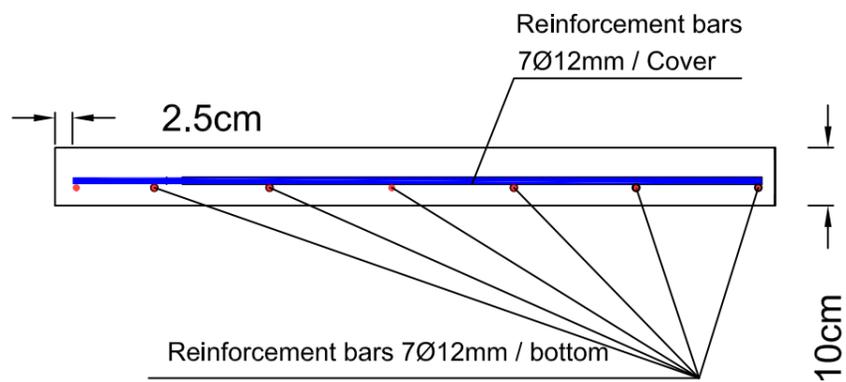


Section A-A

Concrete Cover & Block Raw Details

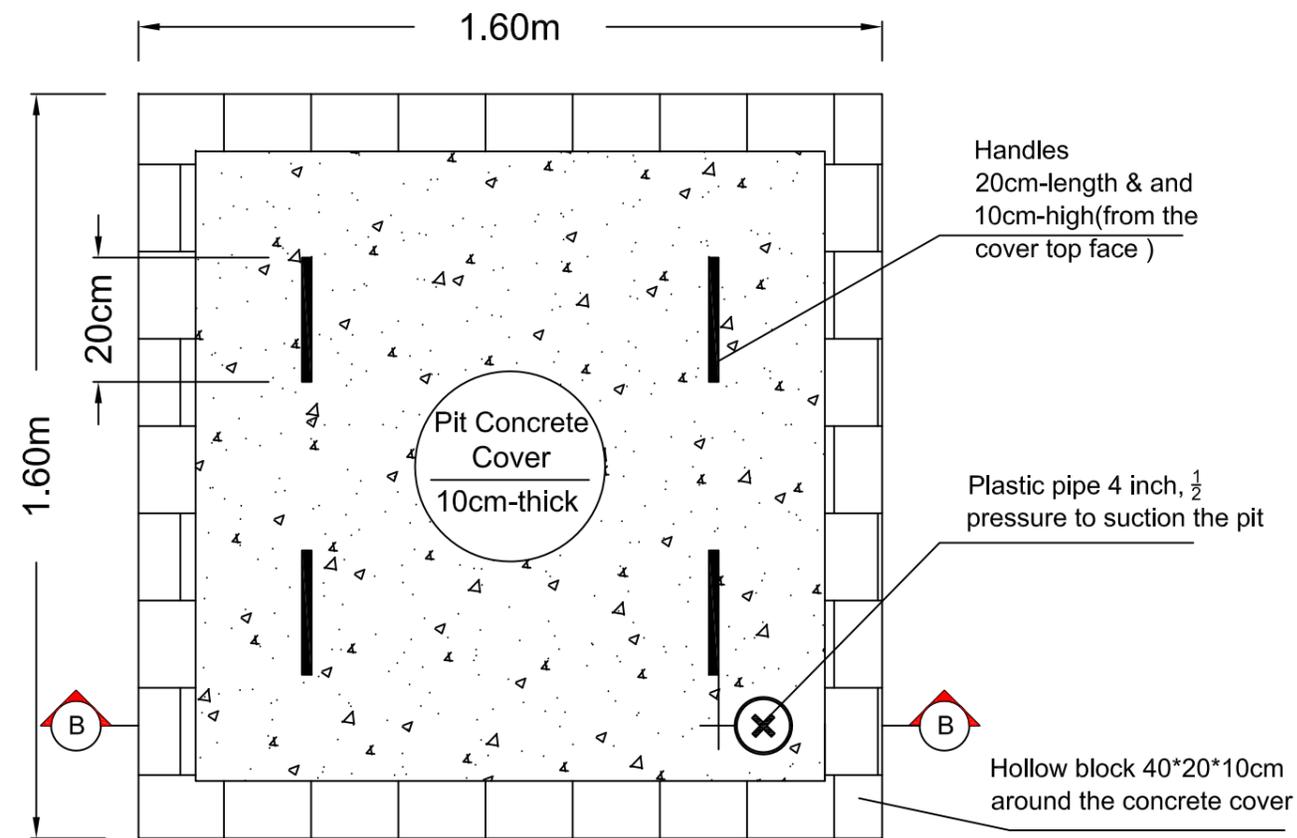

Top View


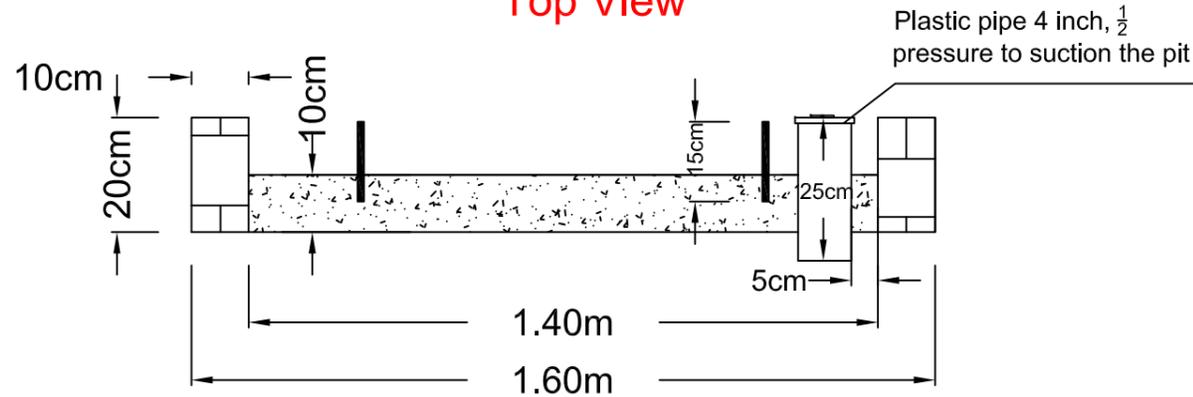


Section B-B


Legend :	
Designed & Drawing by: Project Engineer	Date
Checked	
Approve	



Latrine top view

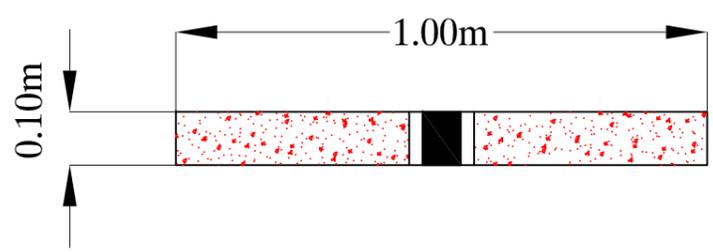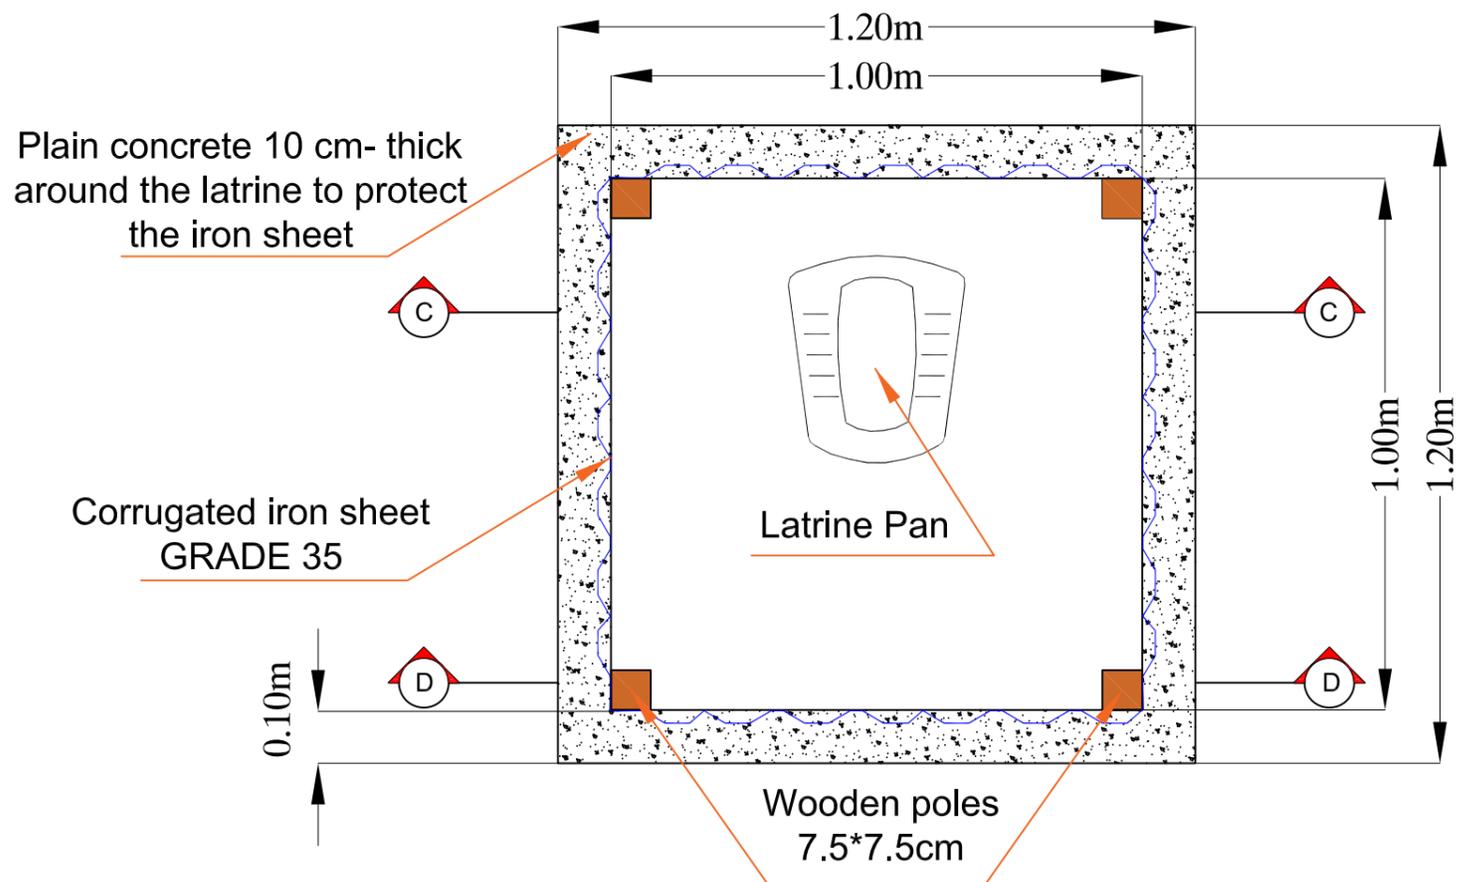

Section
A-A

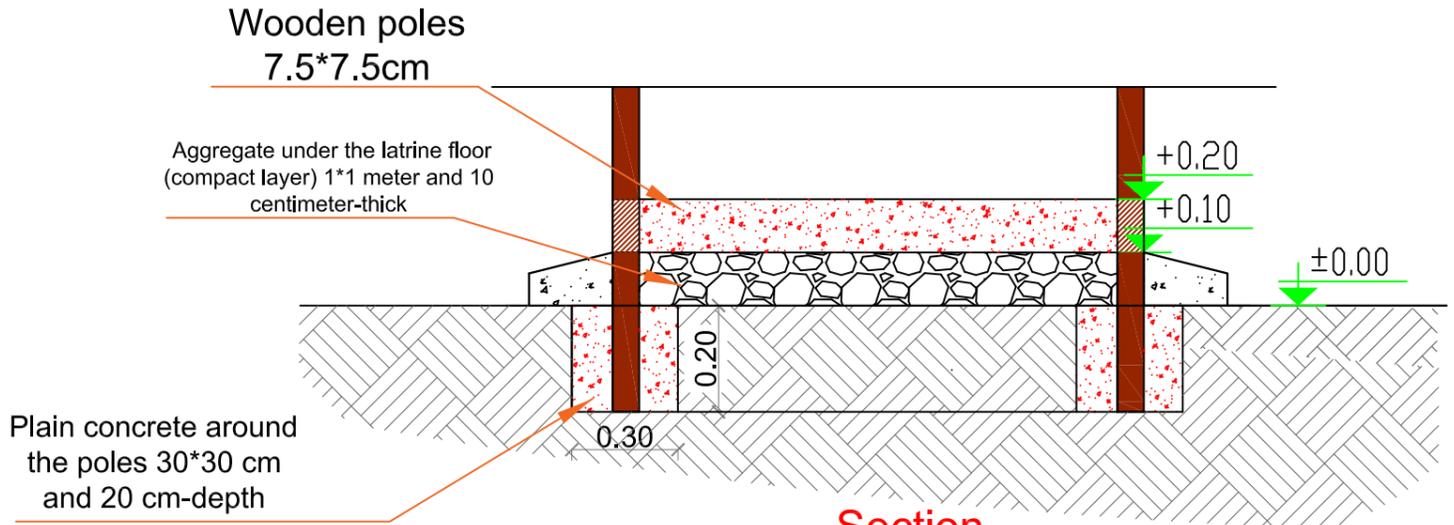

Section
A-A

PROJECT NO. 1
DEEM - CCCM
APRIL 2025

D-6 LATRINE FLOOR DETAILS



Legend :	
Designed & Drawing by:	Date
Project Engineer	
Checked	
Approve	

PROJECT

SITE MAINTENANCE PROJECTS

AL KHUKHAH DISTRICT AL HODEIDAH GOV. - YEMEN

SOLAR LAMP DRAWING


PROJECT NO. 1

DEEM - CCCM

APRIL 2025



PREPARED BY



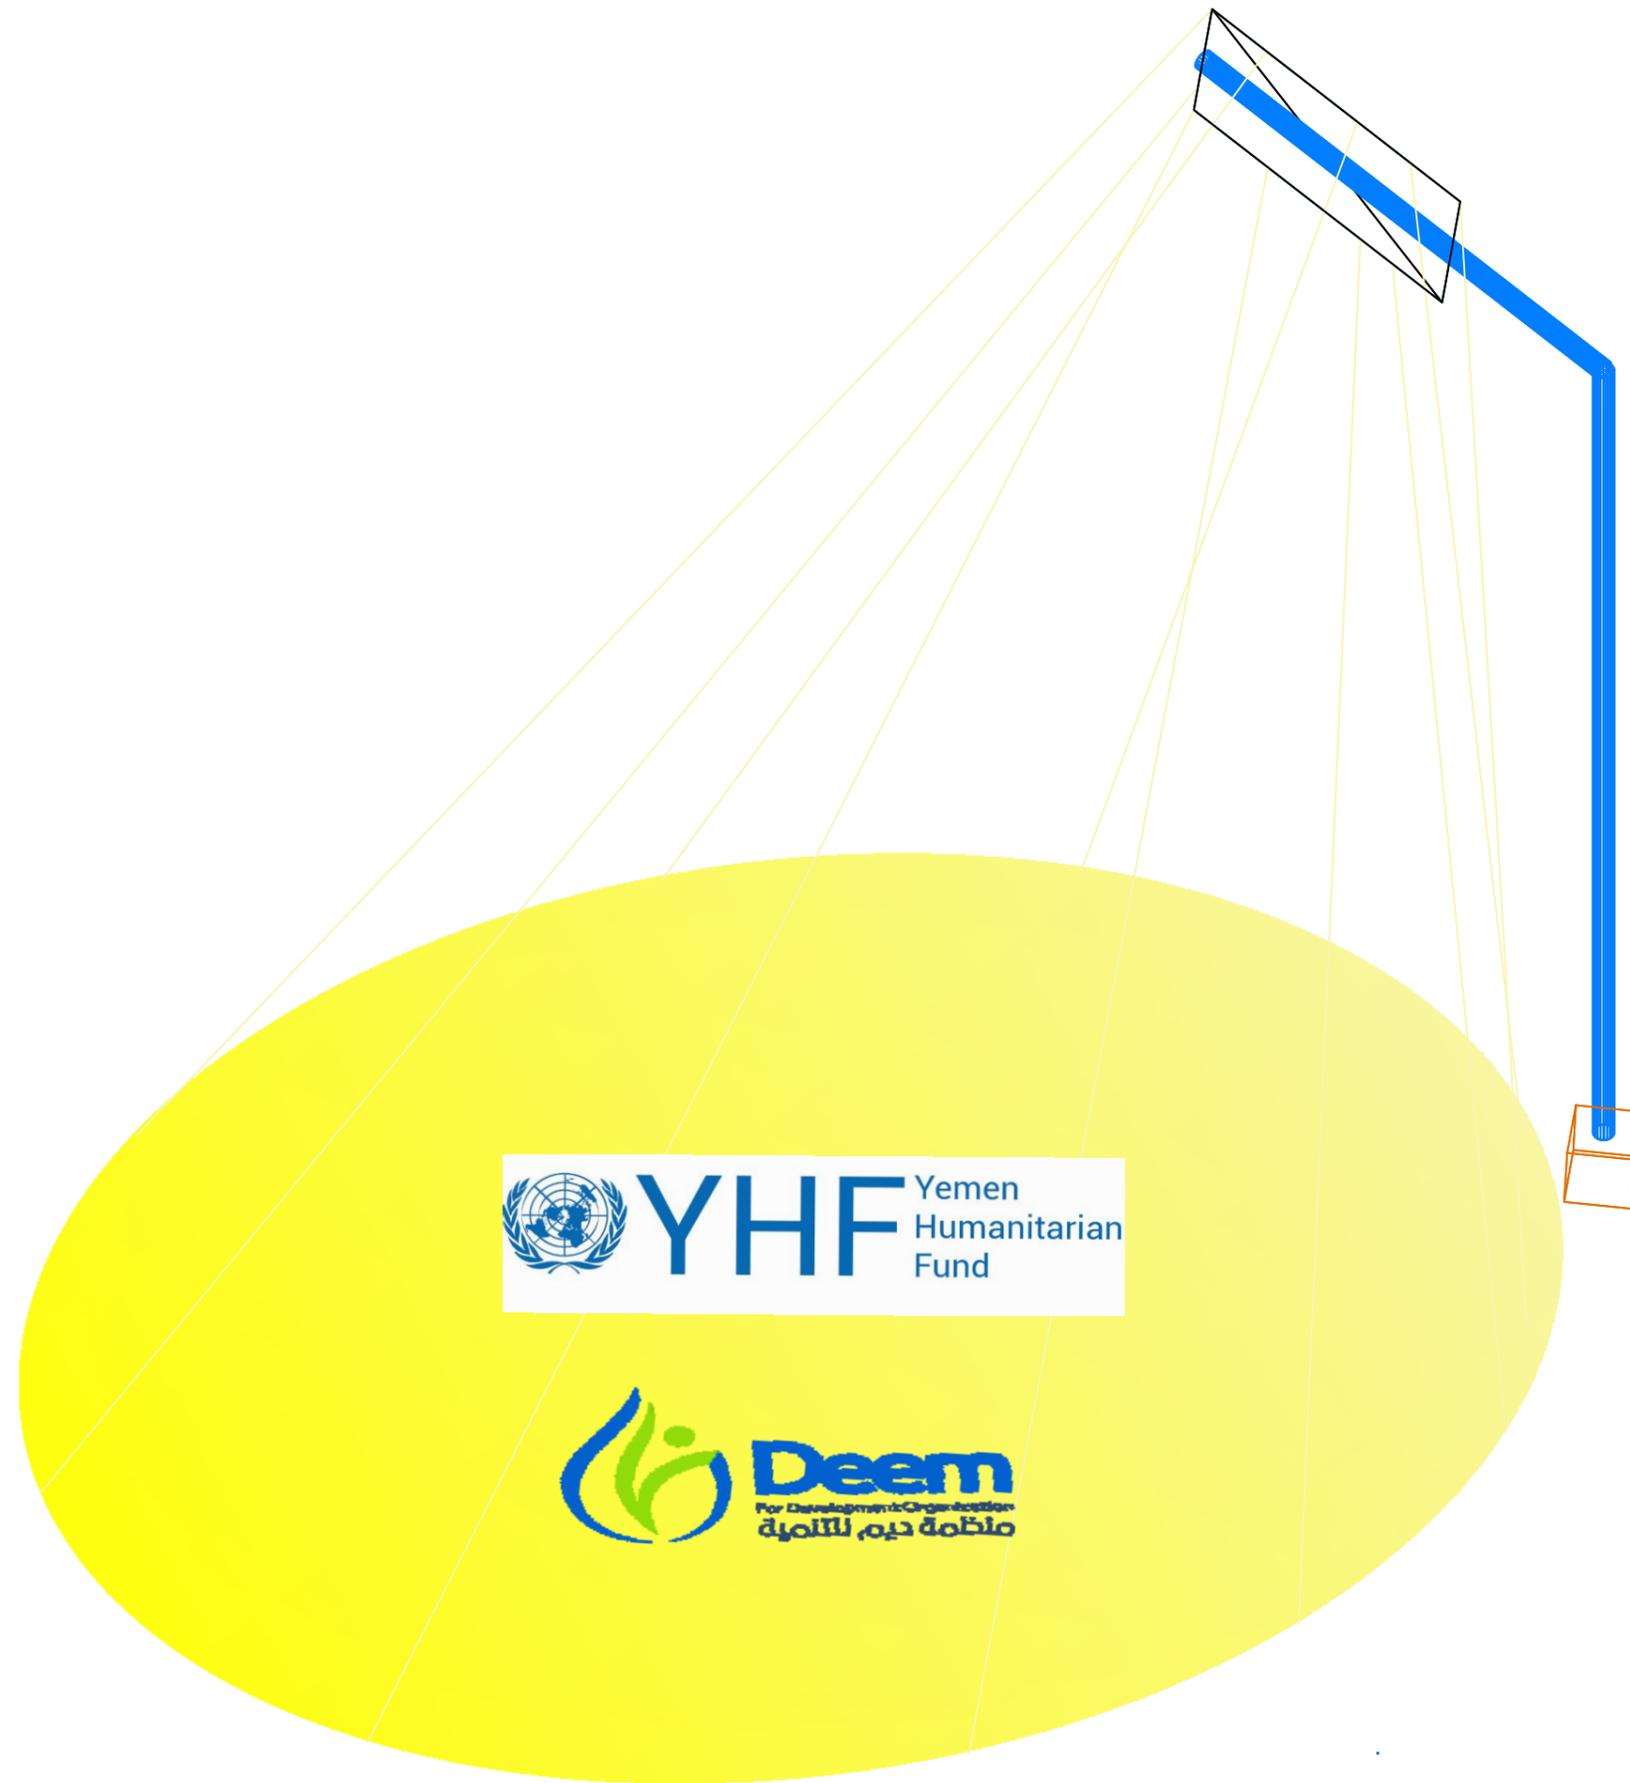


 **YHF** Yemen Humanitarian Fund

 **Deem**
For Development Organization
مؤسسة تنمية وتطوير

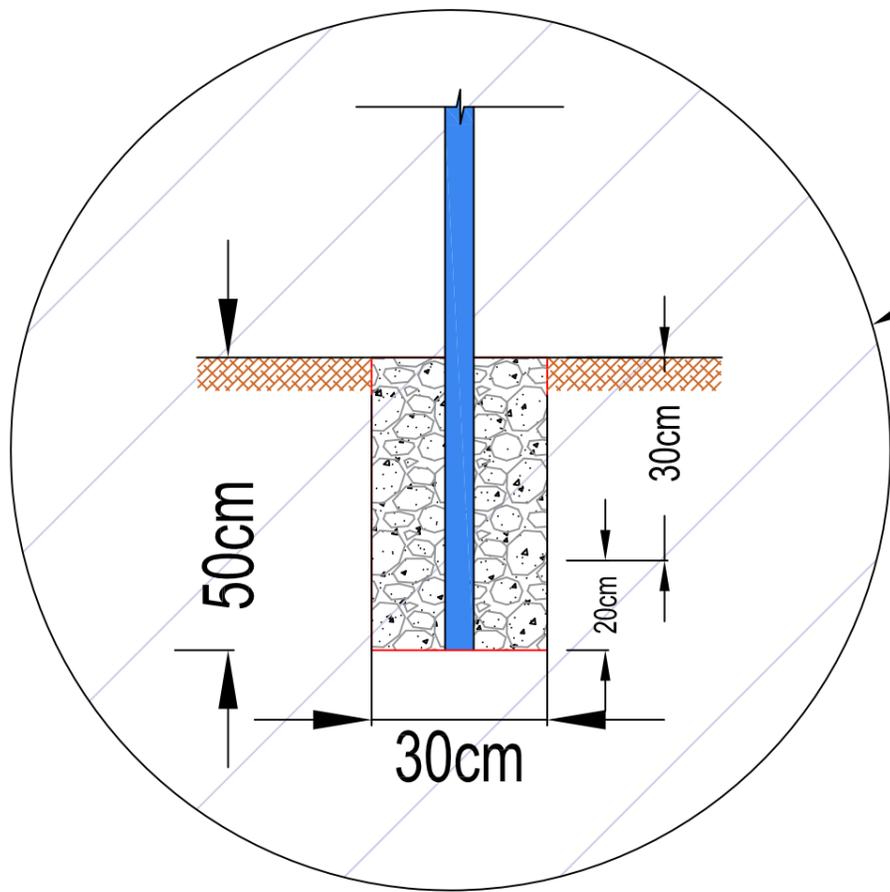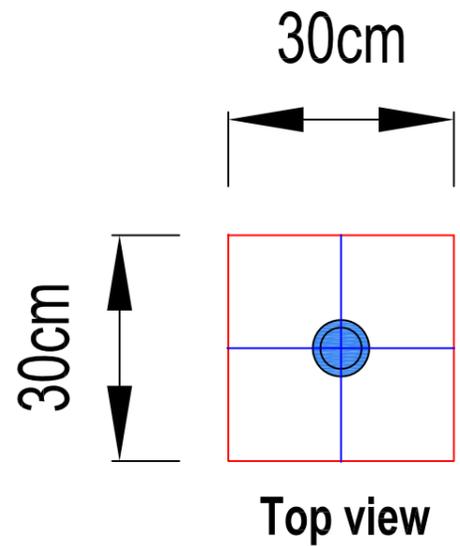

Galvanized iron pipe:
 - Dia. 2.5 in
 - Thickness 2.5 mm

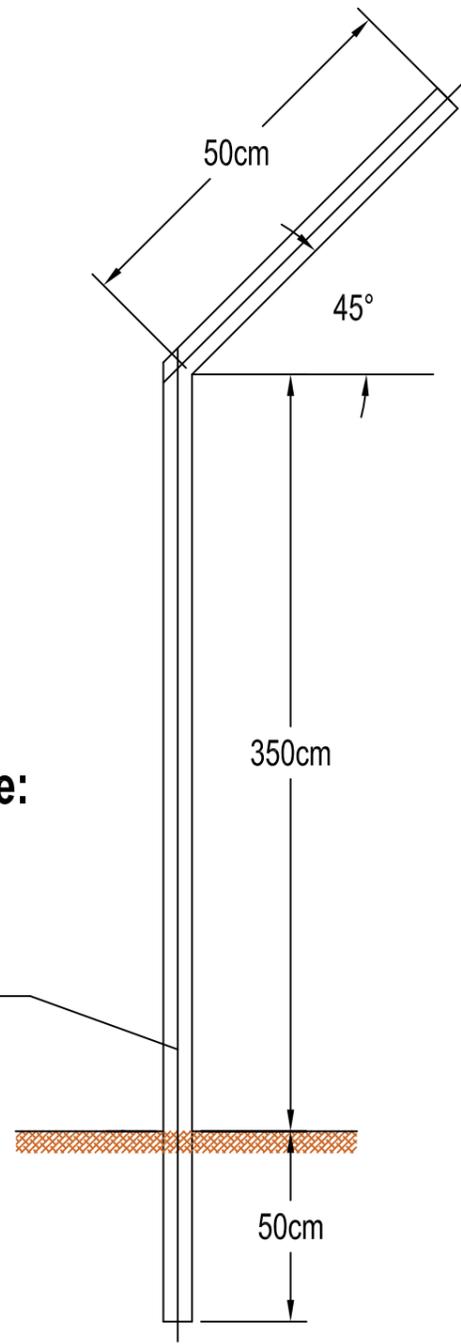

PROJECT NO. 1

DEEM - CCCM

APRIL 2025

PREPARED BY

D-1

SOLAR LIGHTING



FUNDED BY



Legend :

Designed & Drawing by:		Date
Project Engineer		
Checked		
Approve		

PROJECT

SITE MAINTENANCE PROJECTS

AL KHUKHAH DISTRICT AL HODEIDAH GOV. - YEMEN

WATER POINT DRAWING

PROJECT NO. 1

DEEM - CCCM

APRIL 2025

PREPARED BY




Plastic water tank 2000 L, 3 layers


Belt (iron frame) to fixed the tanks (rectangular-section, width 1.5 inch, 1 mm-thick)

Iron tank's base


Plain concrete

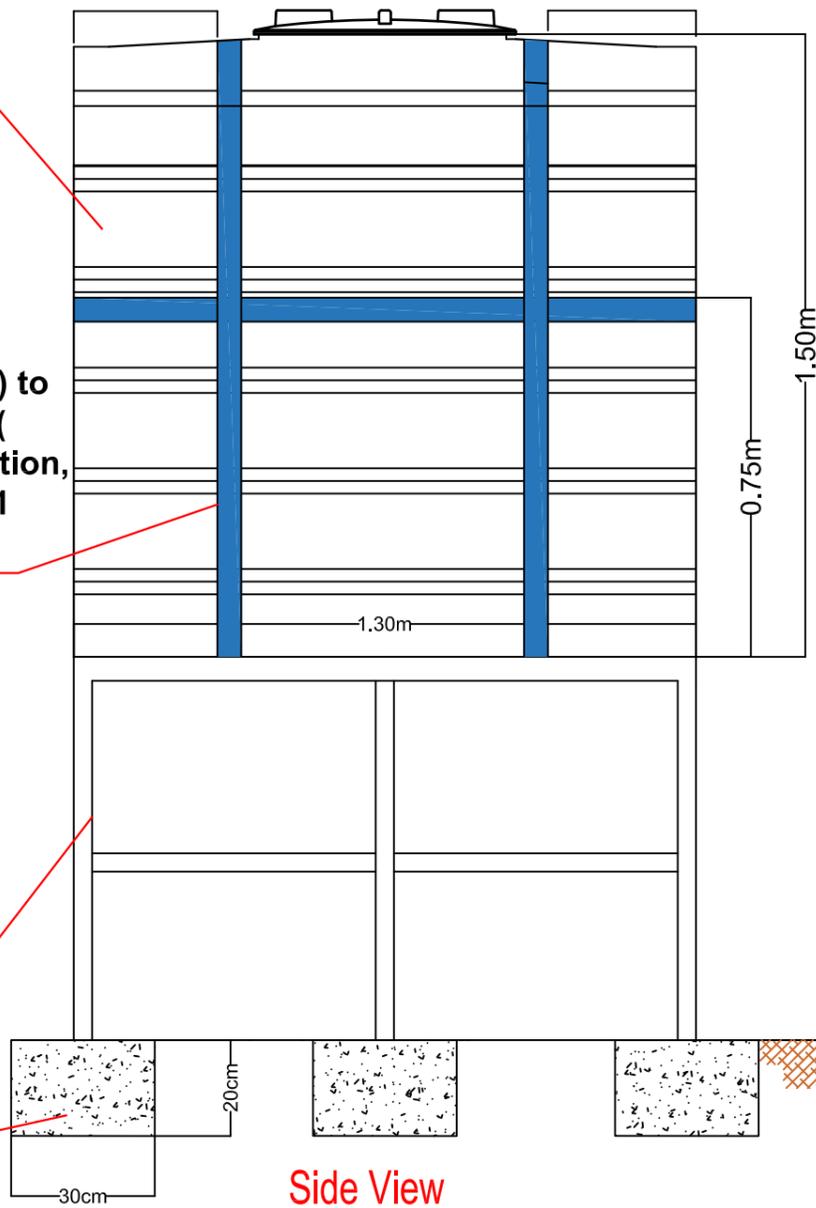

Side View

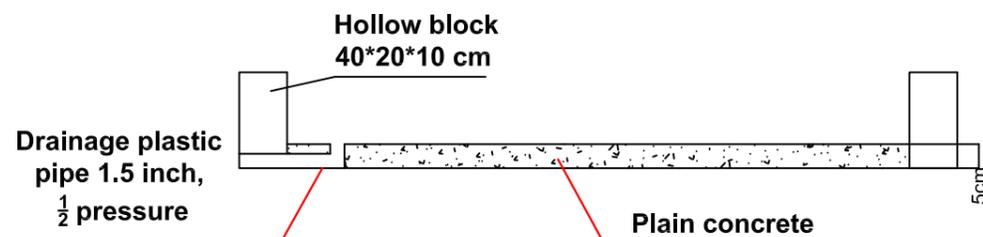


Water Filling Basin Front View

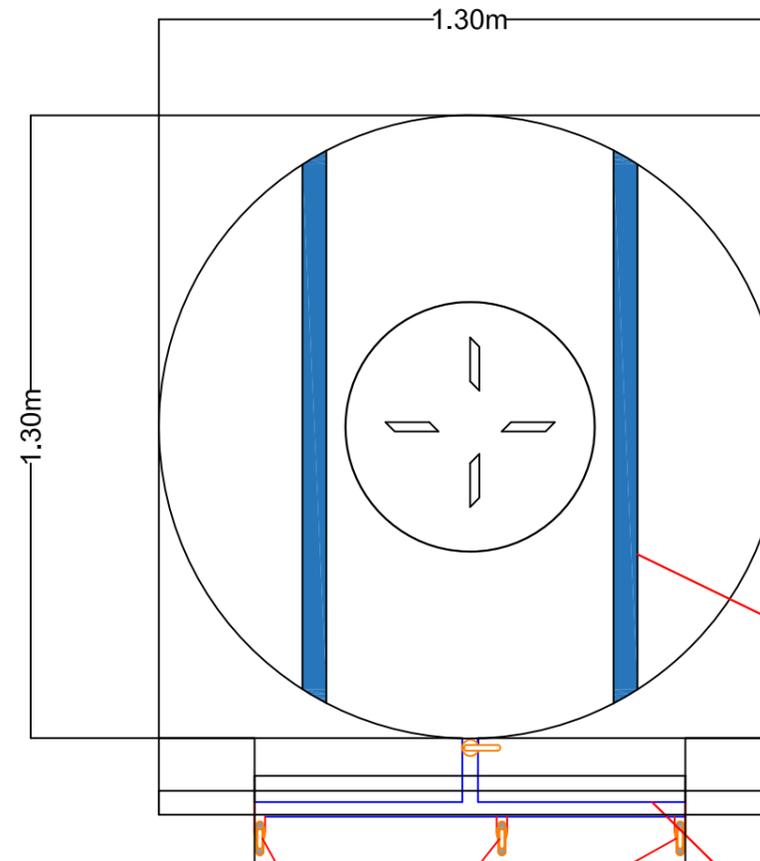

Top View

Water tap 3/4" PVC pipe 3/4"

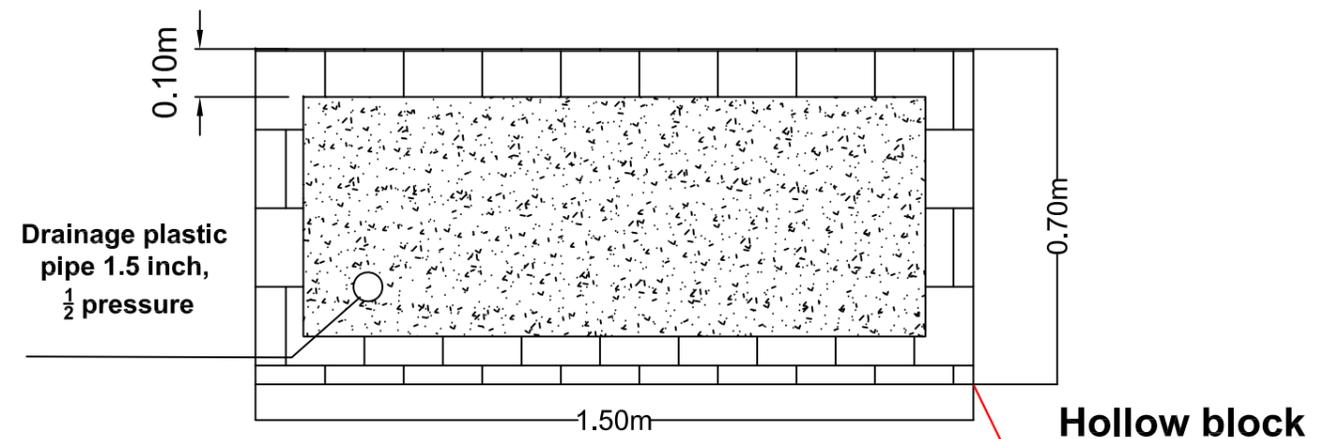

Water Filling Basin Top View

Hollow block 40*20*10 cm



PROJECT NO. 1

DEEM - CCCM

APRIL 2025

PREPARED BY

D1

WATER TANKS DETAILS



FUNDED BY



YHF Yemen Humanitarian Fund

Legend :

Designed & Drawing by:

Project Engineer

Date


Checked

Approve


PROJECT

SITE MAINTENANCE PROJECTS


AL KHUKHAH DISTRICT AL HODEIDAH GOV. - YEMEN

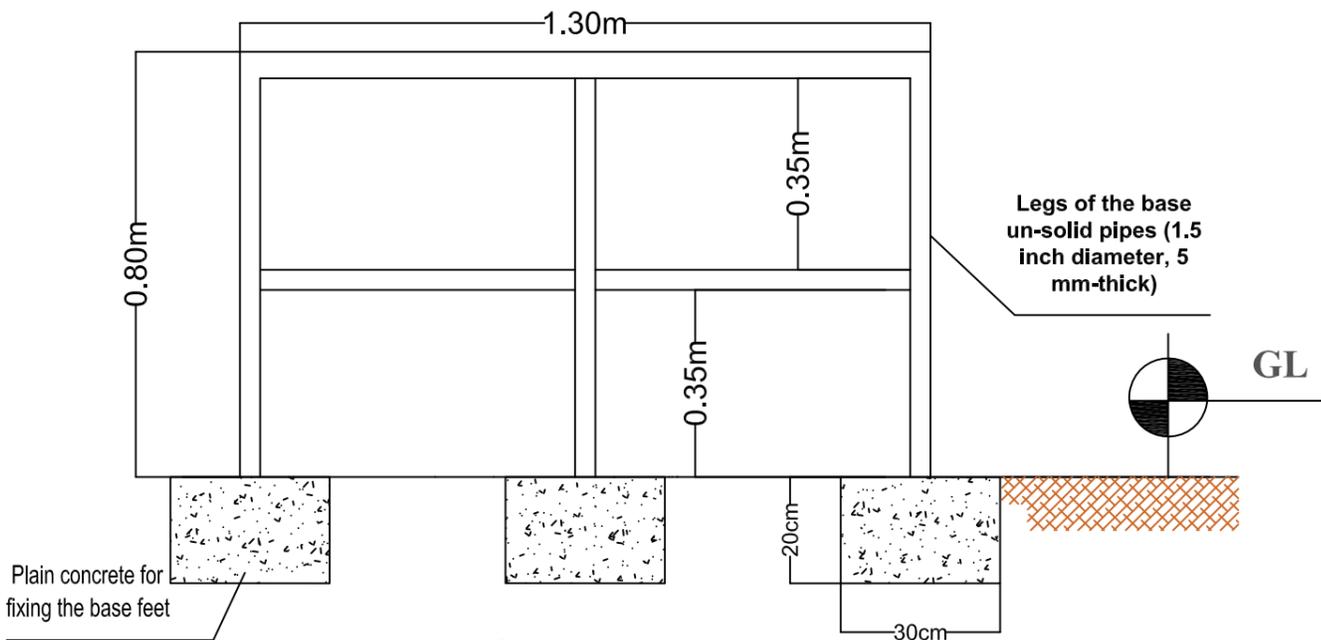


Side View

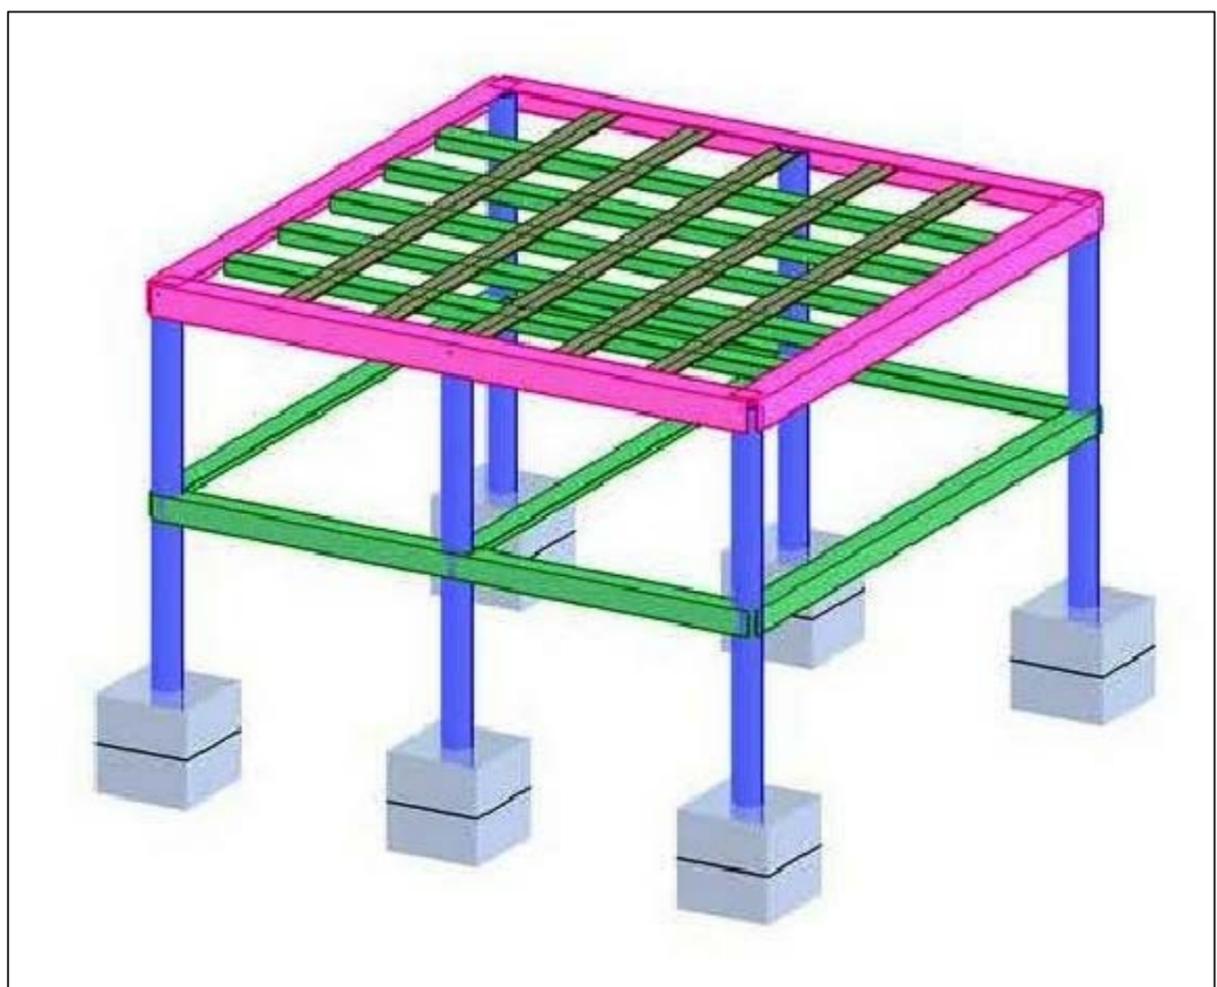


3D Model

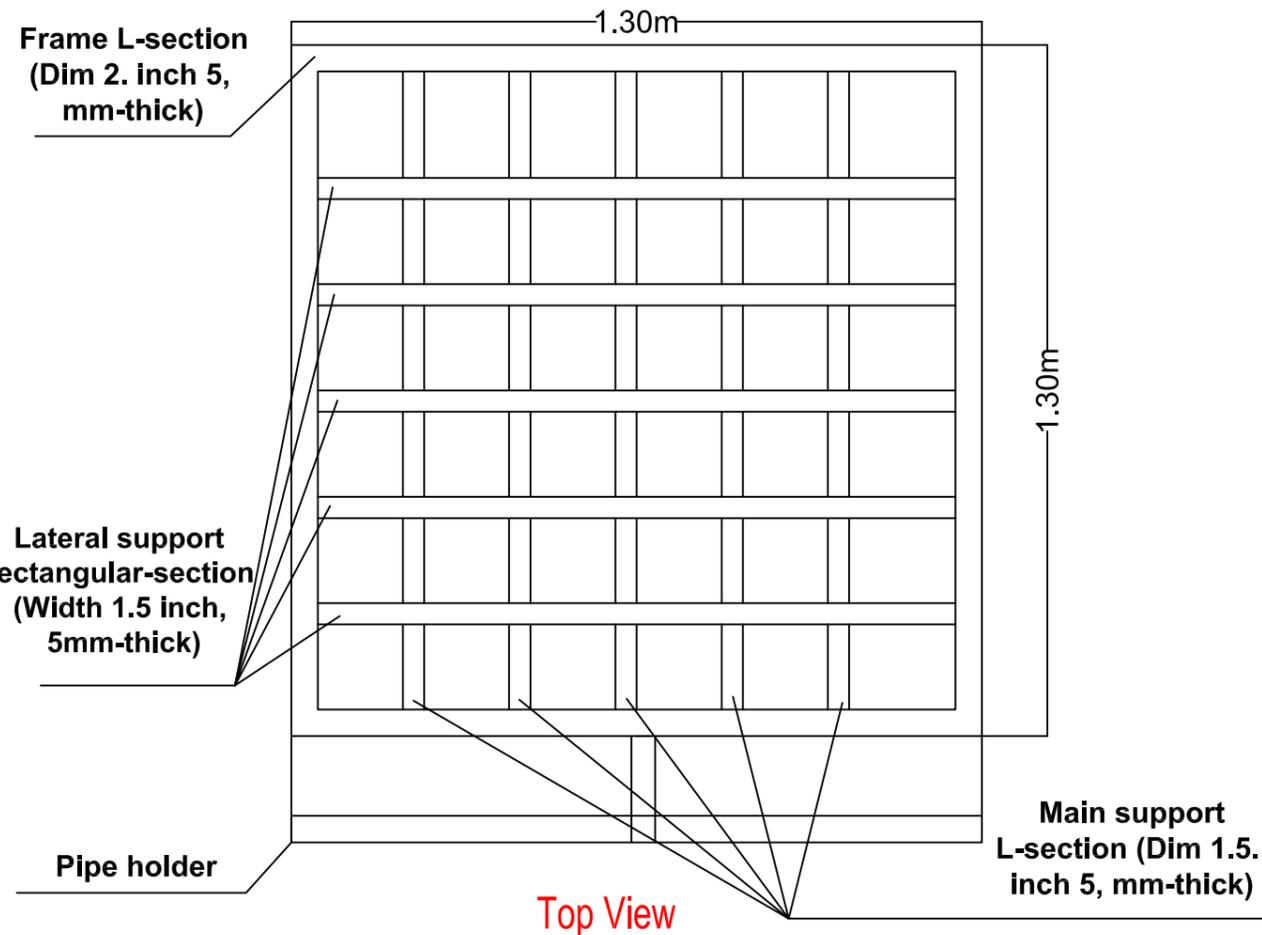

Top View

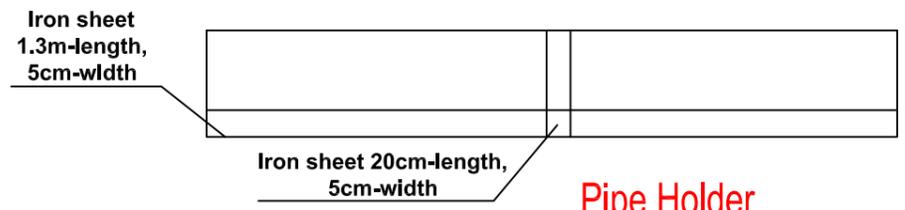

Pipe Holder Top View

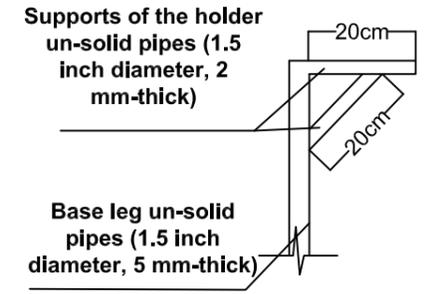

Pipe Holder Side View

PROJECT NO. 1
DEEM - CCCM
APRIL 2025

PREPARED BY **D2** STEEL BASE DETAILS



FUNDED BY



Legend :

Designed & Drawing by:	Project Engineer	
Checked		Date
Approve		

PROJECT

SITE MAINTENANCE PROJECTS

AL KHUKHAH DISTRICT AL HODEIDAH GOV. - YEMEN

END